


PLAN SCALE 1"=40'
PROFILE SCALE HOR. 1"=40'
VER. 1"=5'



B.M. - City Disc., 33 Ft. West of
Oliver Ave. & 42 Ft. North
of 21st St. N. Elev. = 217.82

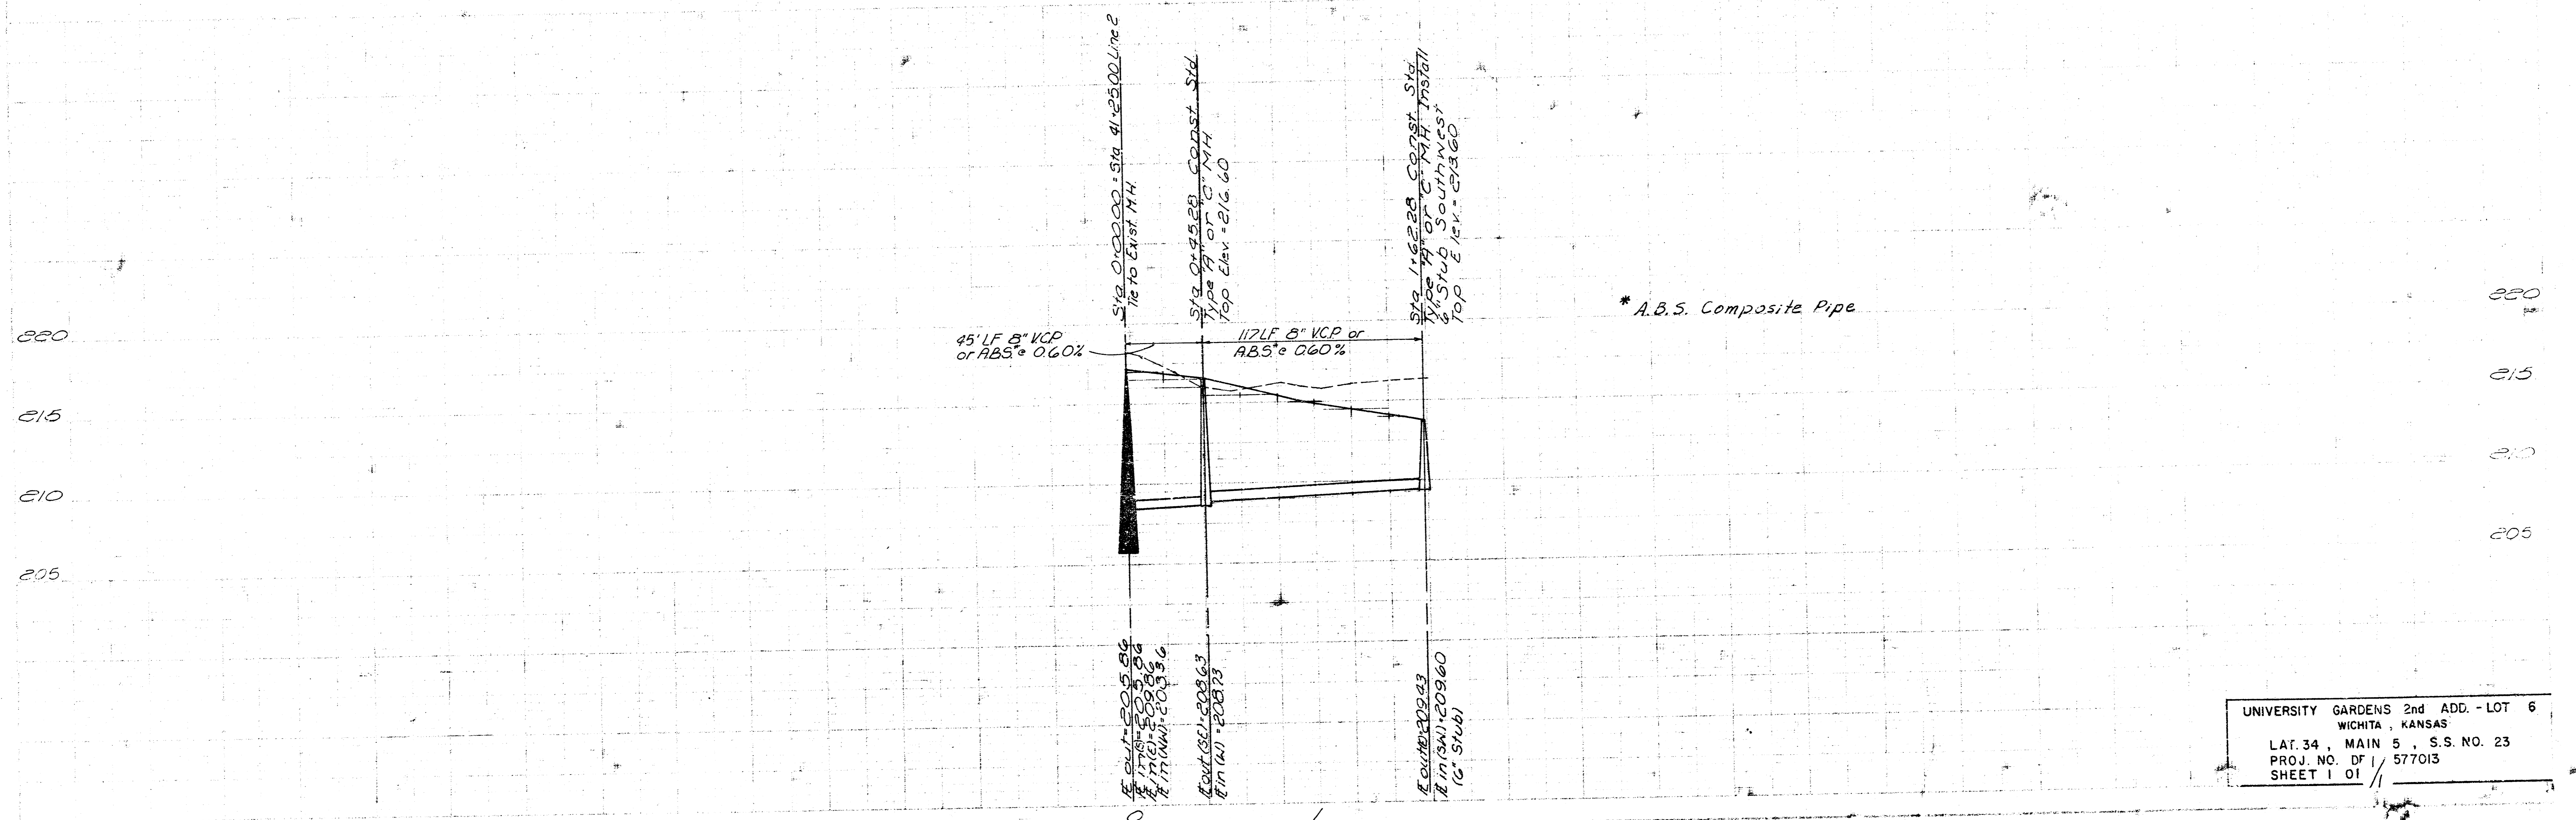

UNIVERSITY GARDENS 2nd ADD. - LOT 6
WICHITA, KANSAS
LAT. 34, MAIN 5, S.S. NO. 23
PROJ. NO. OF 577013
SHEET 1 OF 1

14 5 1 1