

LAT 35 MAIN 5 S.S. NO. 23  
CITY OF WICHITA, KS.


R. W. LINN ——— CITY ENGINEER

PROJECT NUMBER: DBKL577070

PLANS

SANITARY SEWER EXTENSIONS

WOODLAWN PLACE 3rd ADDITION

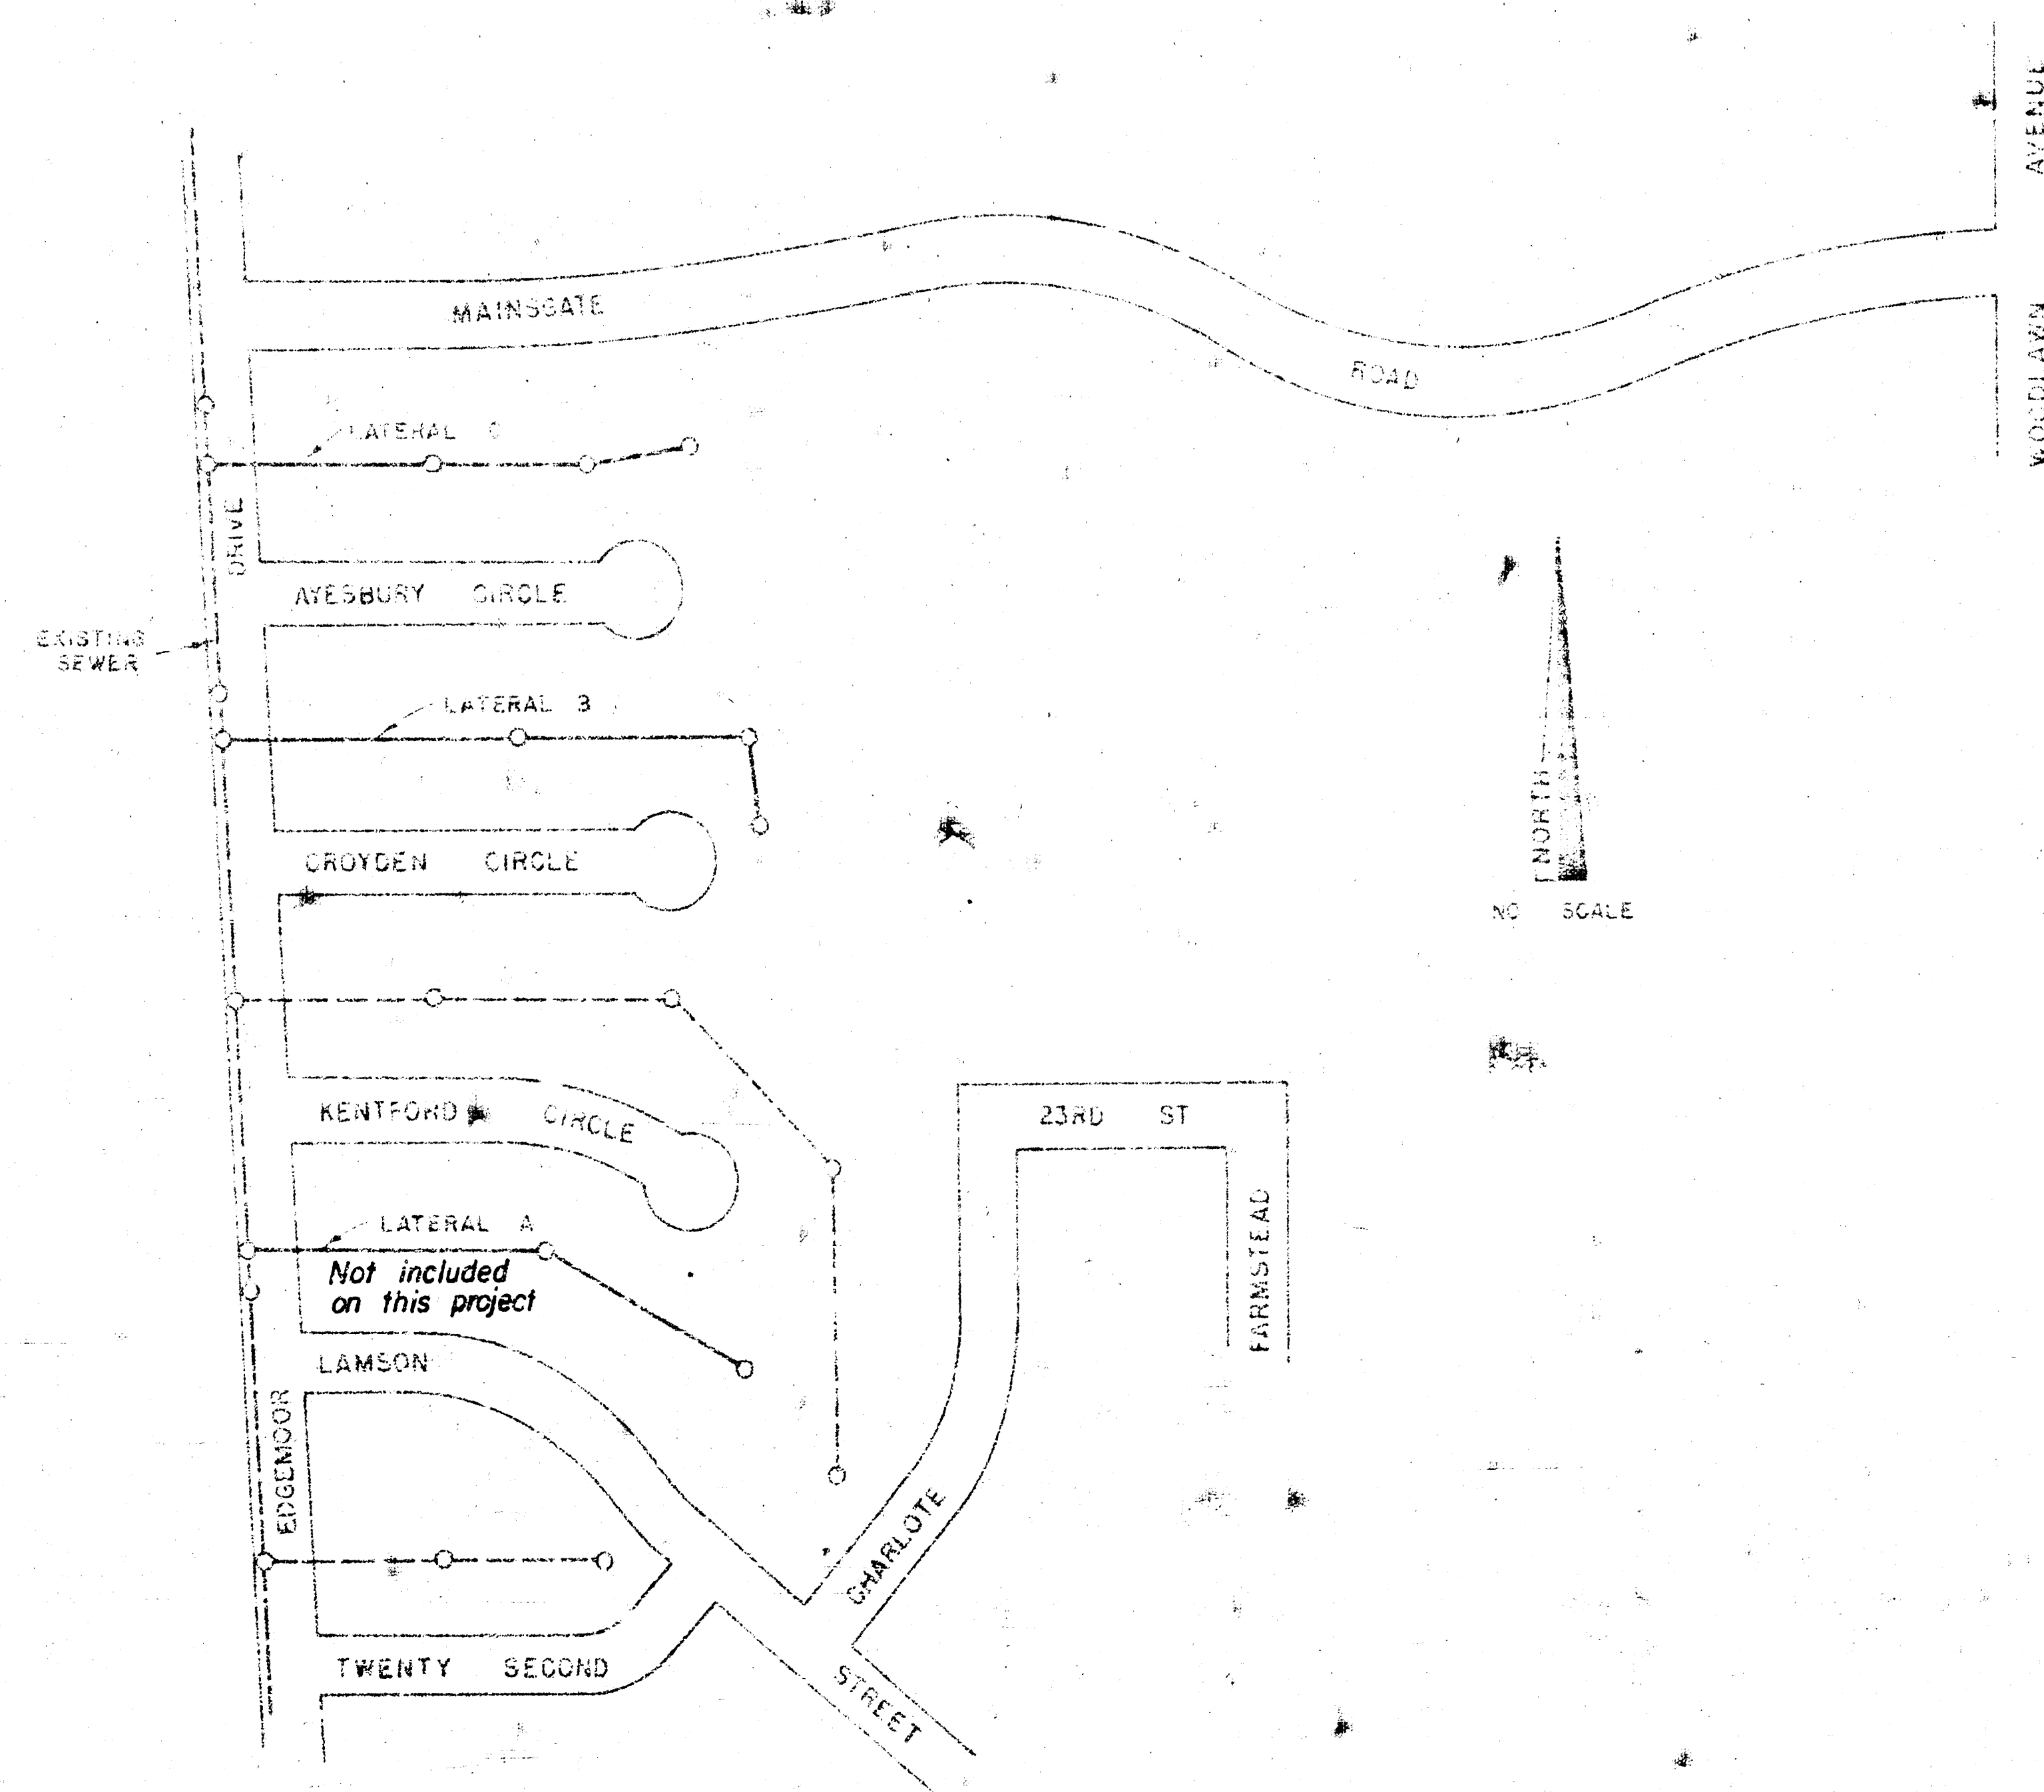



Scale 1" = 60  
NORTH

