

NOTE TO CONTRACTOR
This project will be constructed under the supervision of the CITY ENGINEER and conforming to the SPECIFICATIONS of the CITY OF WICHITA. The CONTRACTOR will reimburse the City of Wichita for all cost of Engineering and Inspection.

3-10-80
APPROVED AS NOTED
By CITY ENGINEER OF WICHITA
Sanitary Sewers
Storm Sewers
Driveway Approaches

BENCHMARK
T.O.C. EL. 1314.25

FIN FLOOR EL. 220
(220' - 1322.0')


MANHOLE #1 (TYPE 'A')
T.O.R. = 1321.50
P.L. IN = 1315.90
P.L. OUT = 1315.80

MANHOLE #2 (TYPE 'A')
T.O.R. = 1320.35
P.L. IN = 1315.20
P.L. OUT = 1315.10



EXIST. MANHOLE
W/O SUB-OUT
P.L. EL. 1314.62

PLAN
SCALE 1"=50'-0"

N

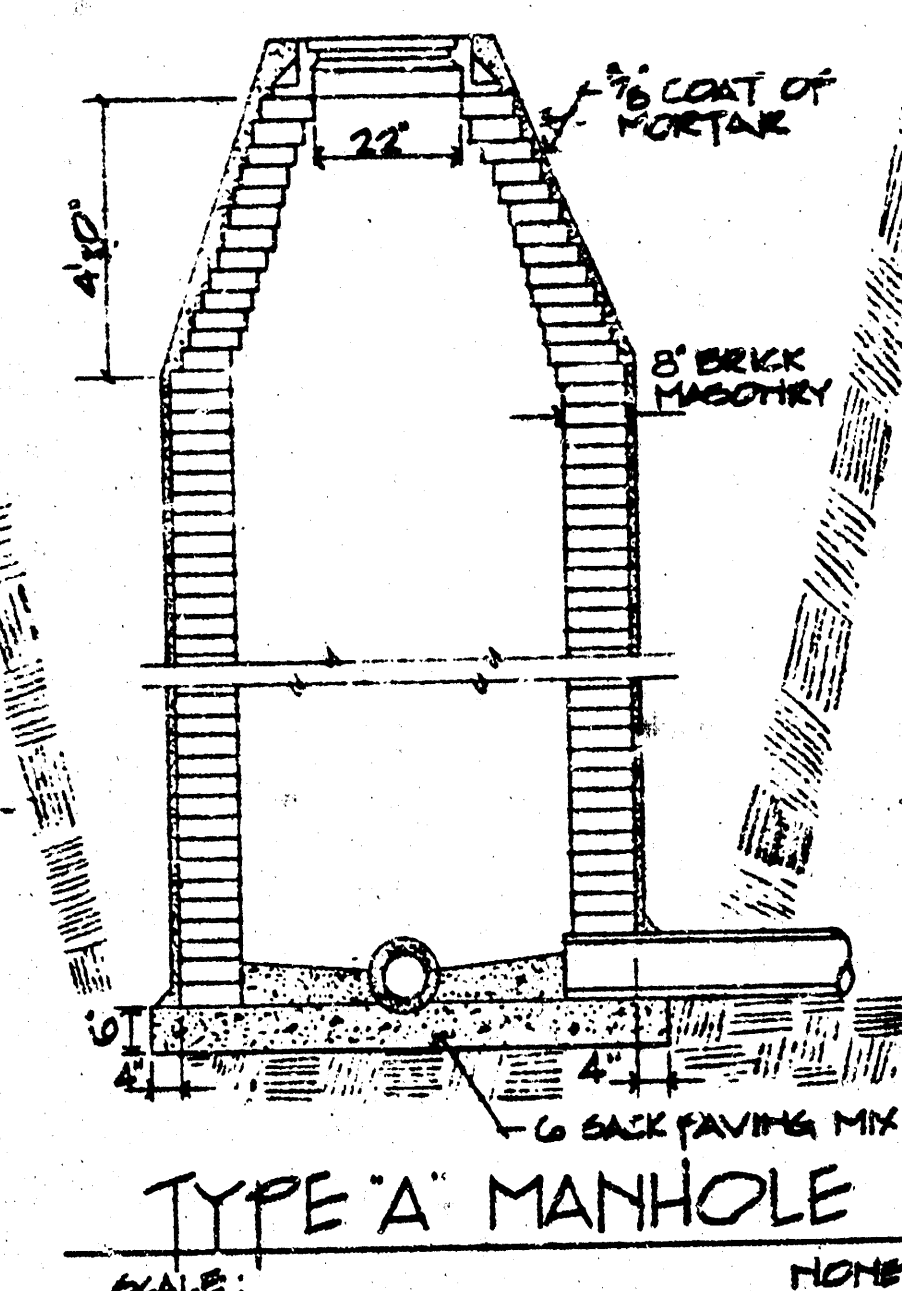

CITY OF WICHITA PROJECT NO: 46B-76-245-8041A-000-000-00B

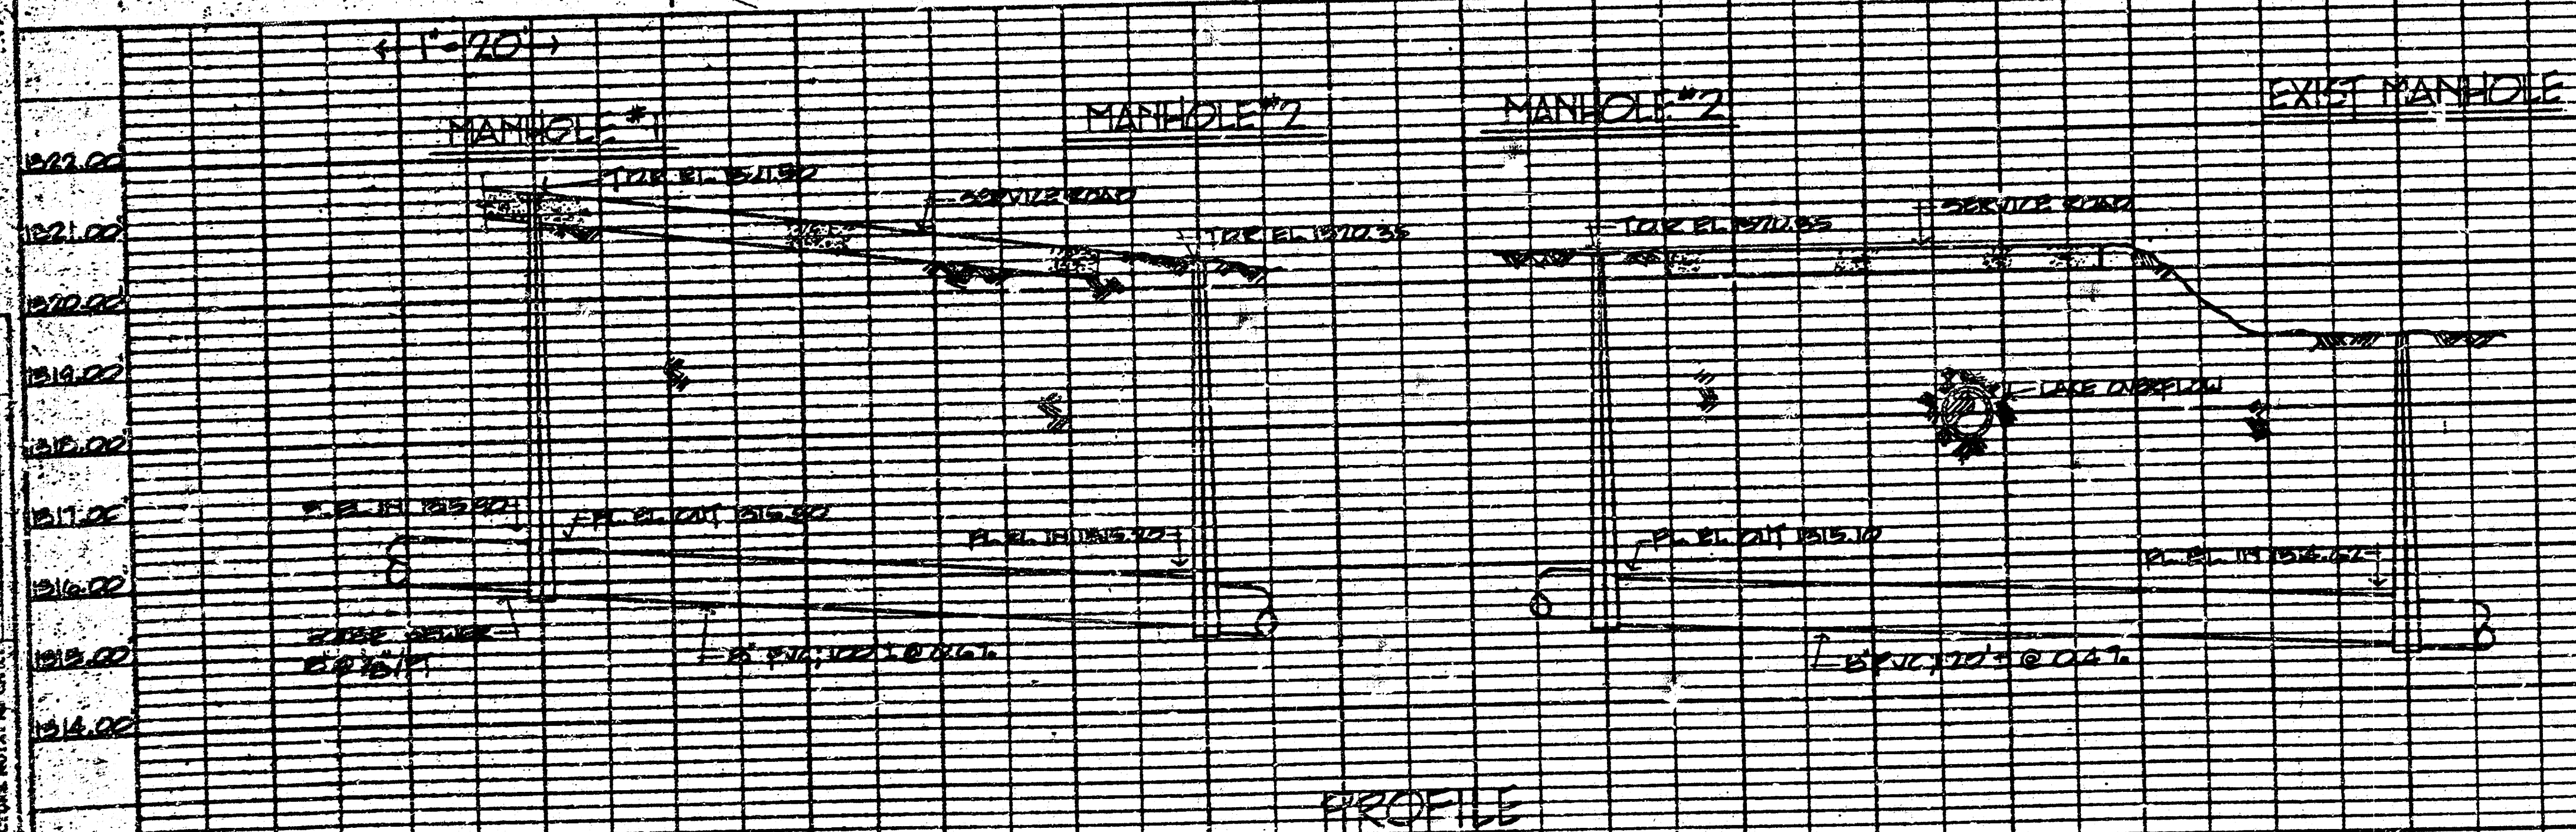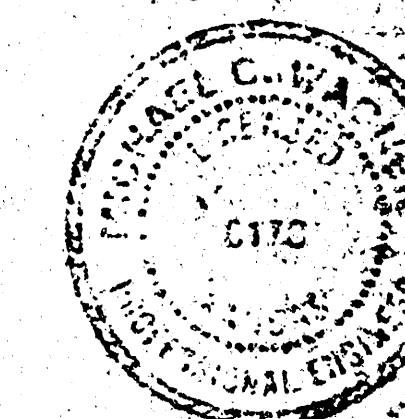

1601 AIRPORT ROAD - BLOCK 20415
AIRPORT HILTON
TRANSAMERICAN INVESTMENT
PROPERTIES INCORPORATED
WICHITA, KANSAS
3-10-80
BUCKLEY
INCORPORATED
MECHANICAL CONTRACTORS
1201 EAST WARDEN
WICHITA, KANSAS 67202
PHONE (316) 263-3300

PLATES: PLAN, PROFILE, A-A
DRAWN BY: J.E. DAL
NO. 1000-1