


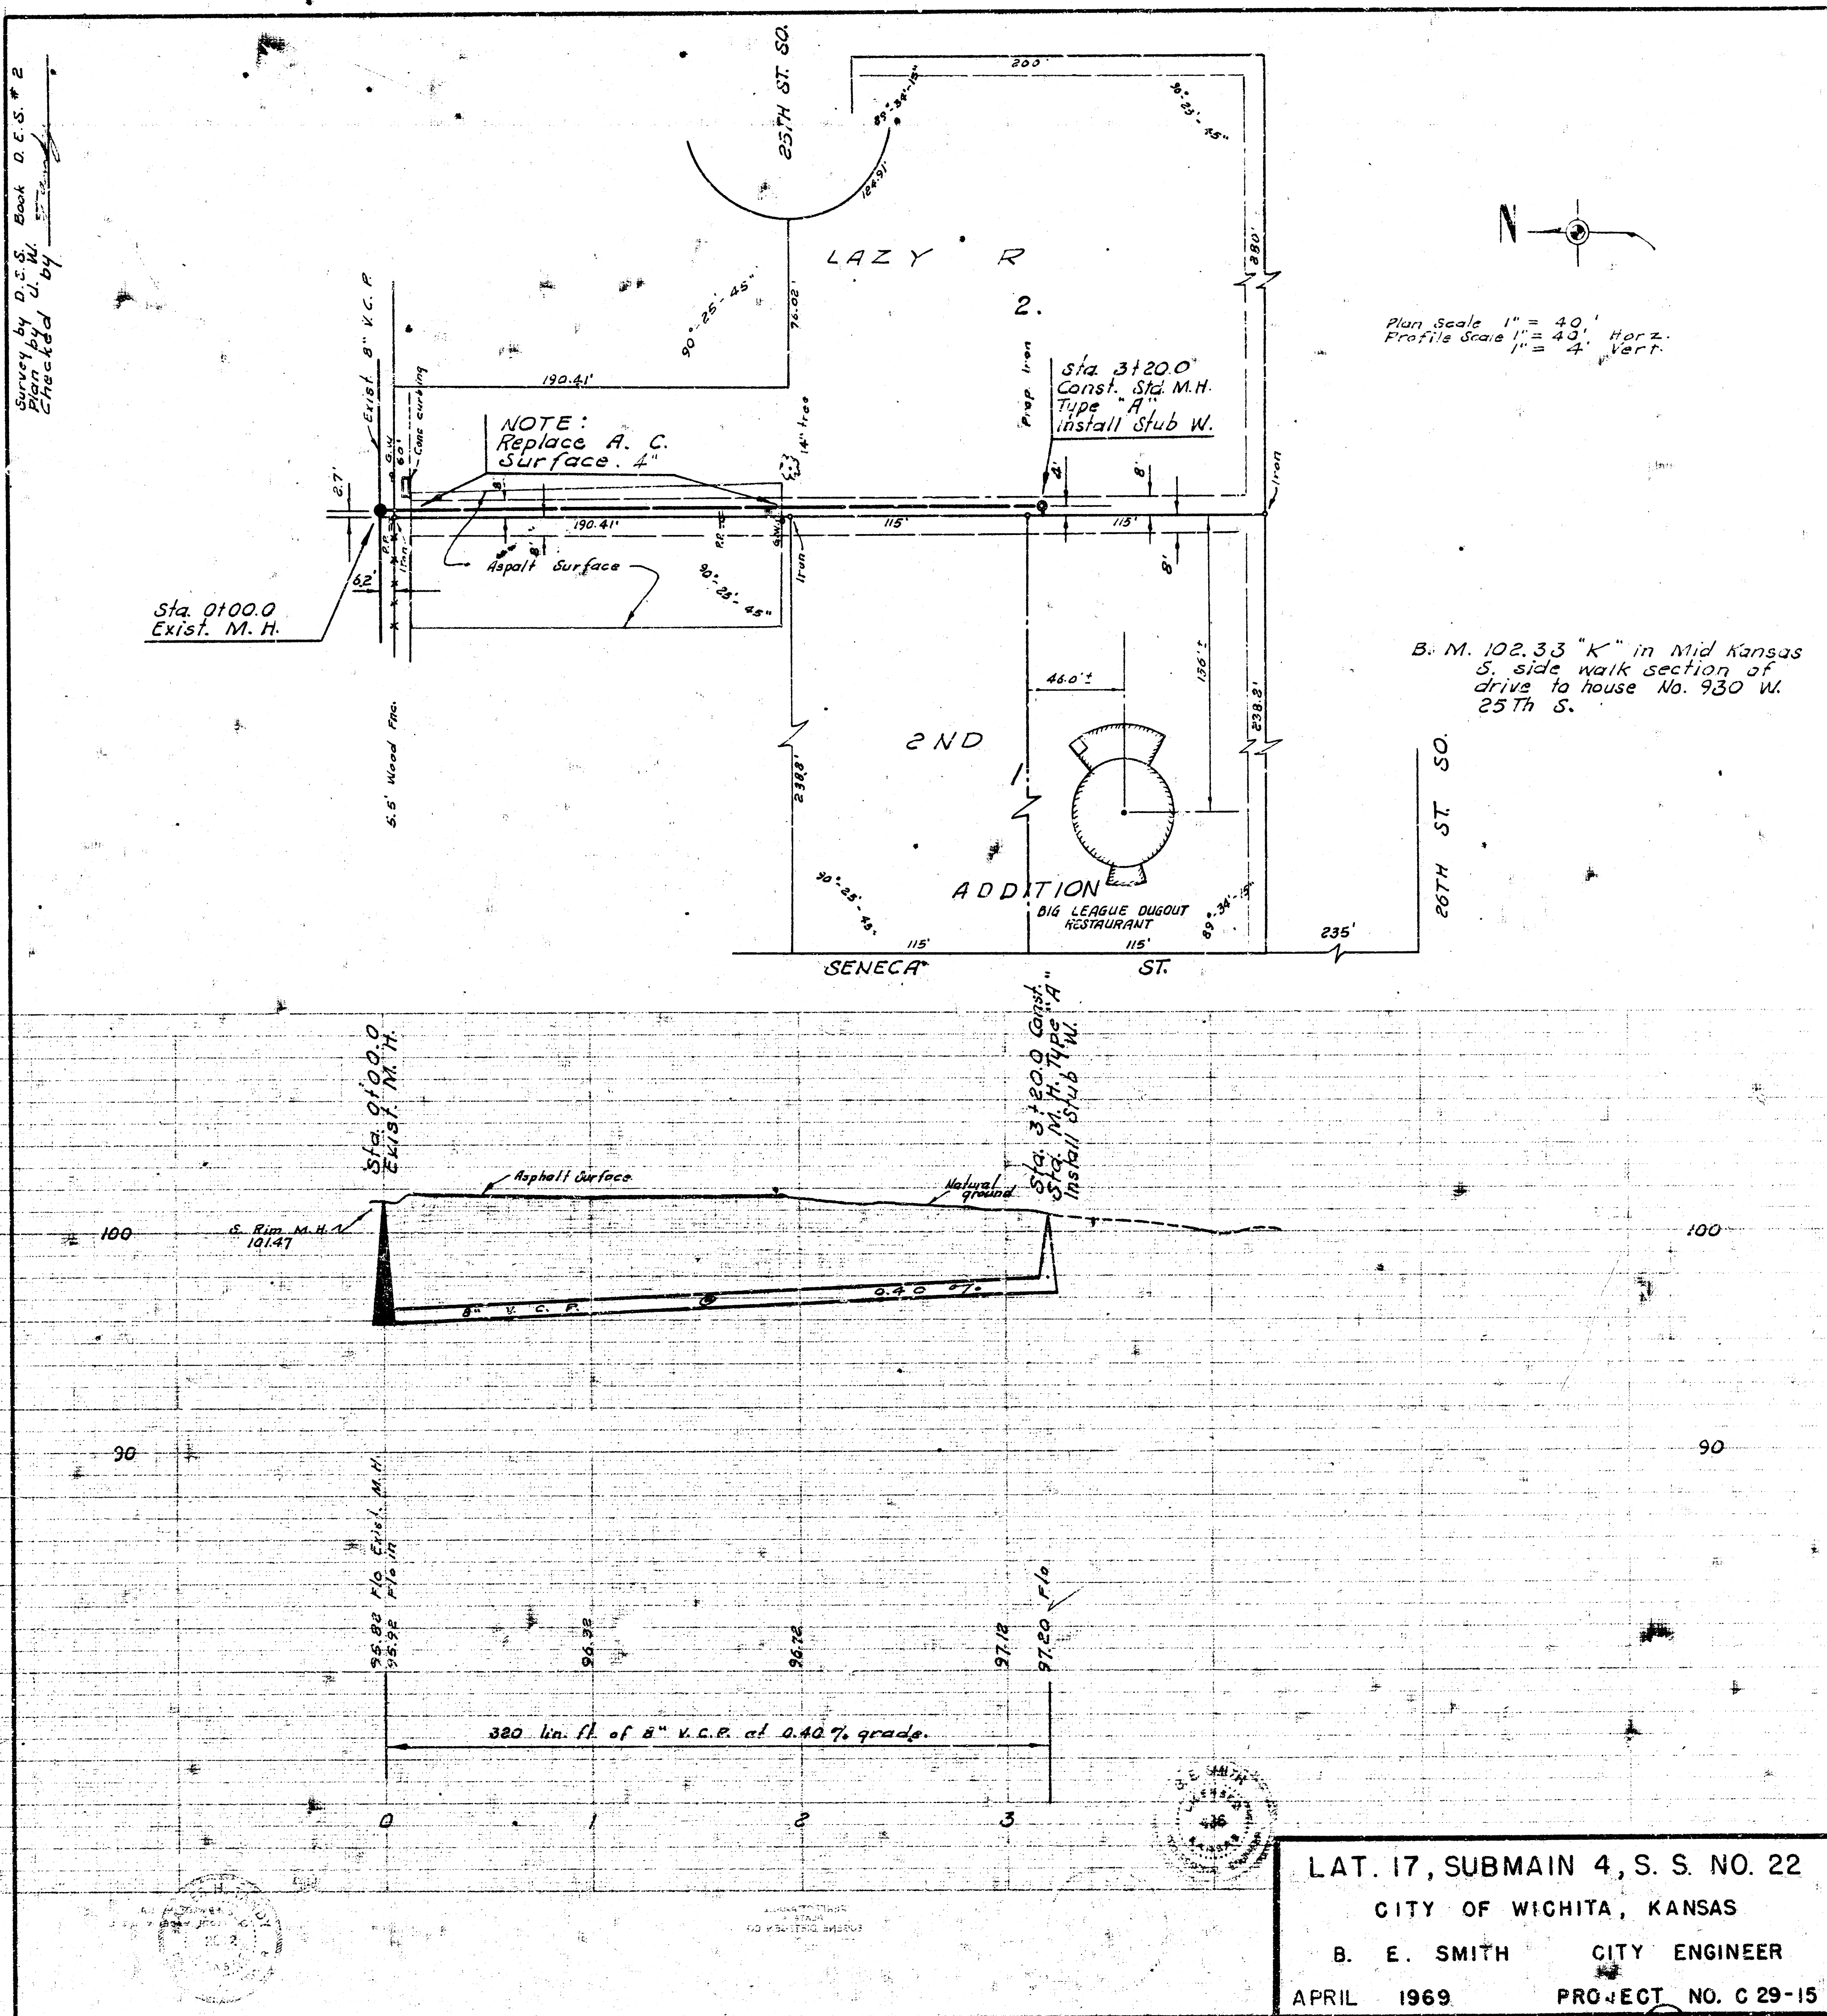

LAT. 17, SUBMAIN 4, S. S. NO. 22
CITY OF WICHITA, KANSAS
B. E. SMITH CITY ENGINEER
APRIL 1969 PROJECT NO. C 29-15