


- NOTES:
1. All work to conform to City of Wichita Specifications (Exception, see note 2).
  2. Lines to be abandoned shall be plugged according to City of Wichita Specs. Lines and manholes shall be removed by separate contract (Site Grading)

FEB. 1962

**SANITARY SEWER RELOCATION**  
 MINNEHA TOWNSHIP  
 Sedgwick County, Kansas  
 for  
**BEECH AIRCRAFT CORPORATION**  
 MOEHRING & ASSOCIATES  
 CONSULTING ENGINEERS  
 WICHITA

82-112-P SHEET 1 OF 3

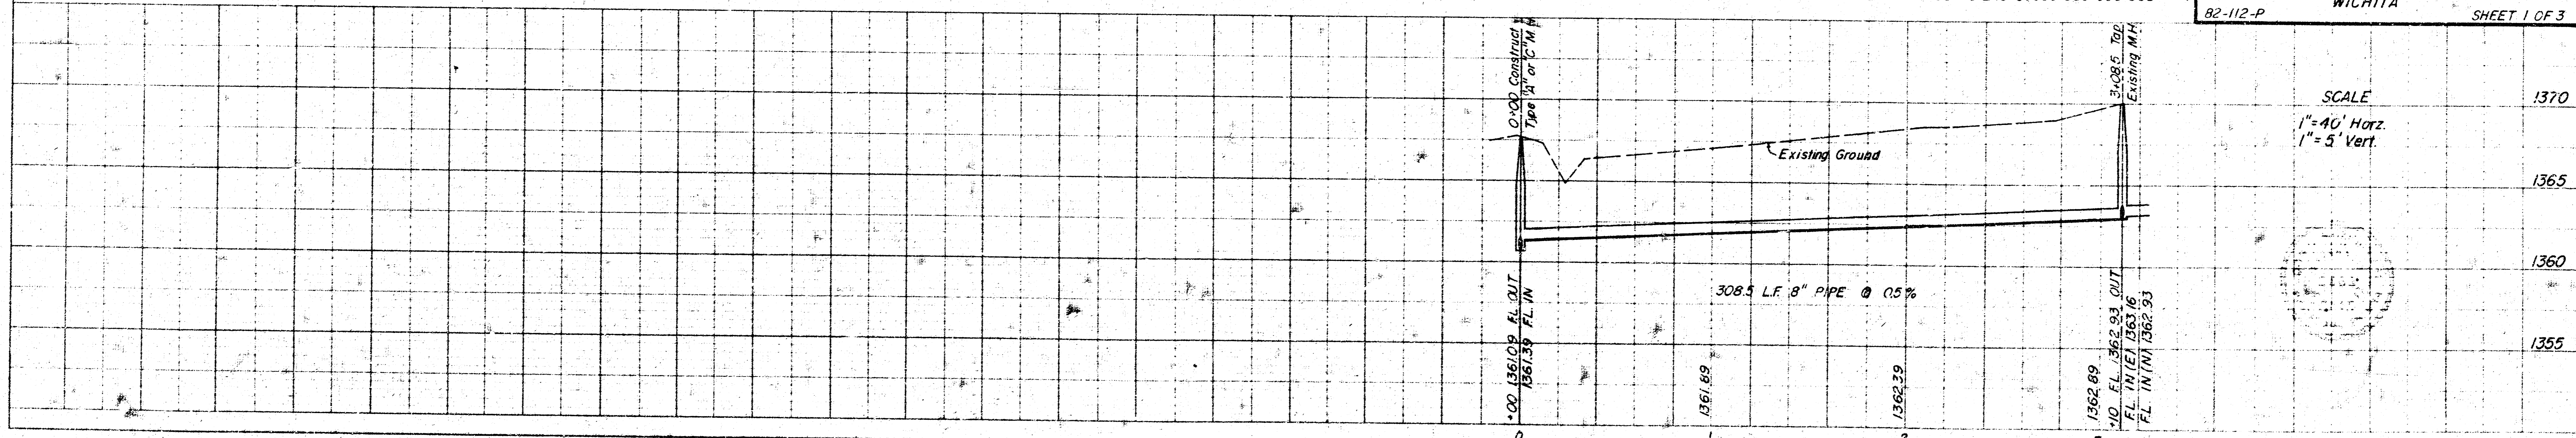

SCALE  
 1" = 40' Horz.  
 1" = 5' Vert.



