


BELGER CARTAGE CO.  
SANITARY SEWER  
CITY OF WICHITA, KANSAS  
B. E. SMITH CITY ENGINEER  
MAY 1968 PRIVATE CONTRACT

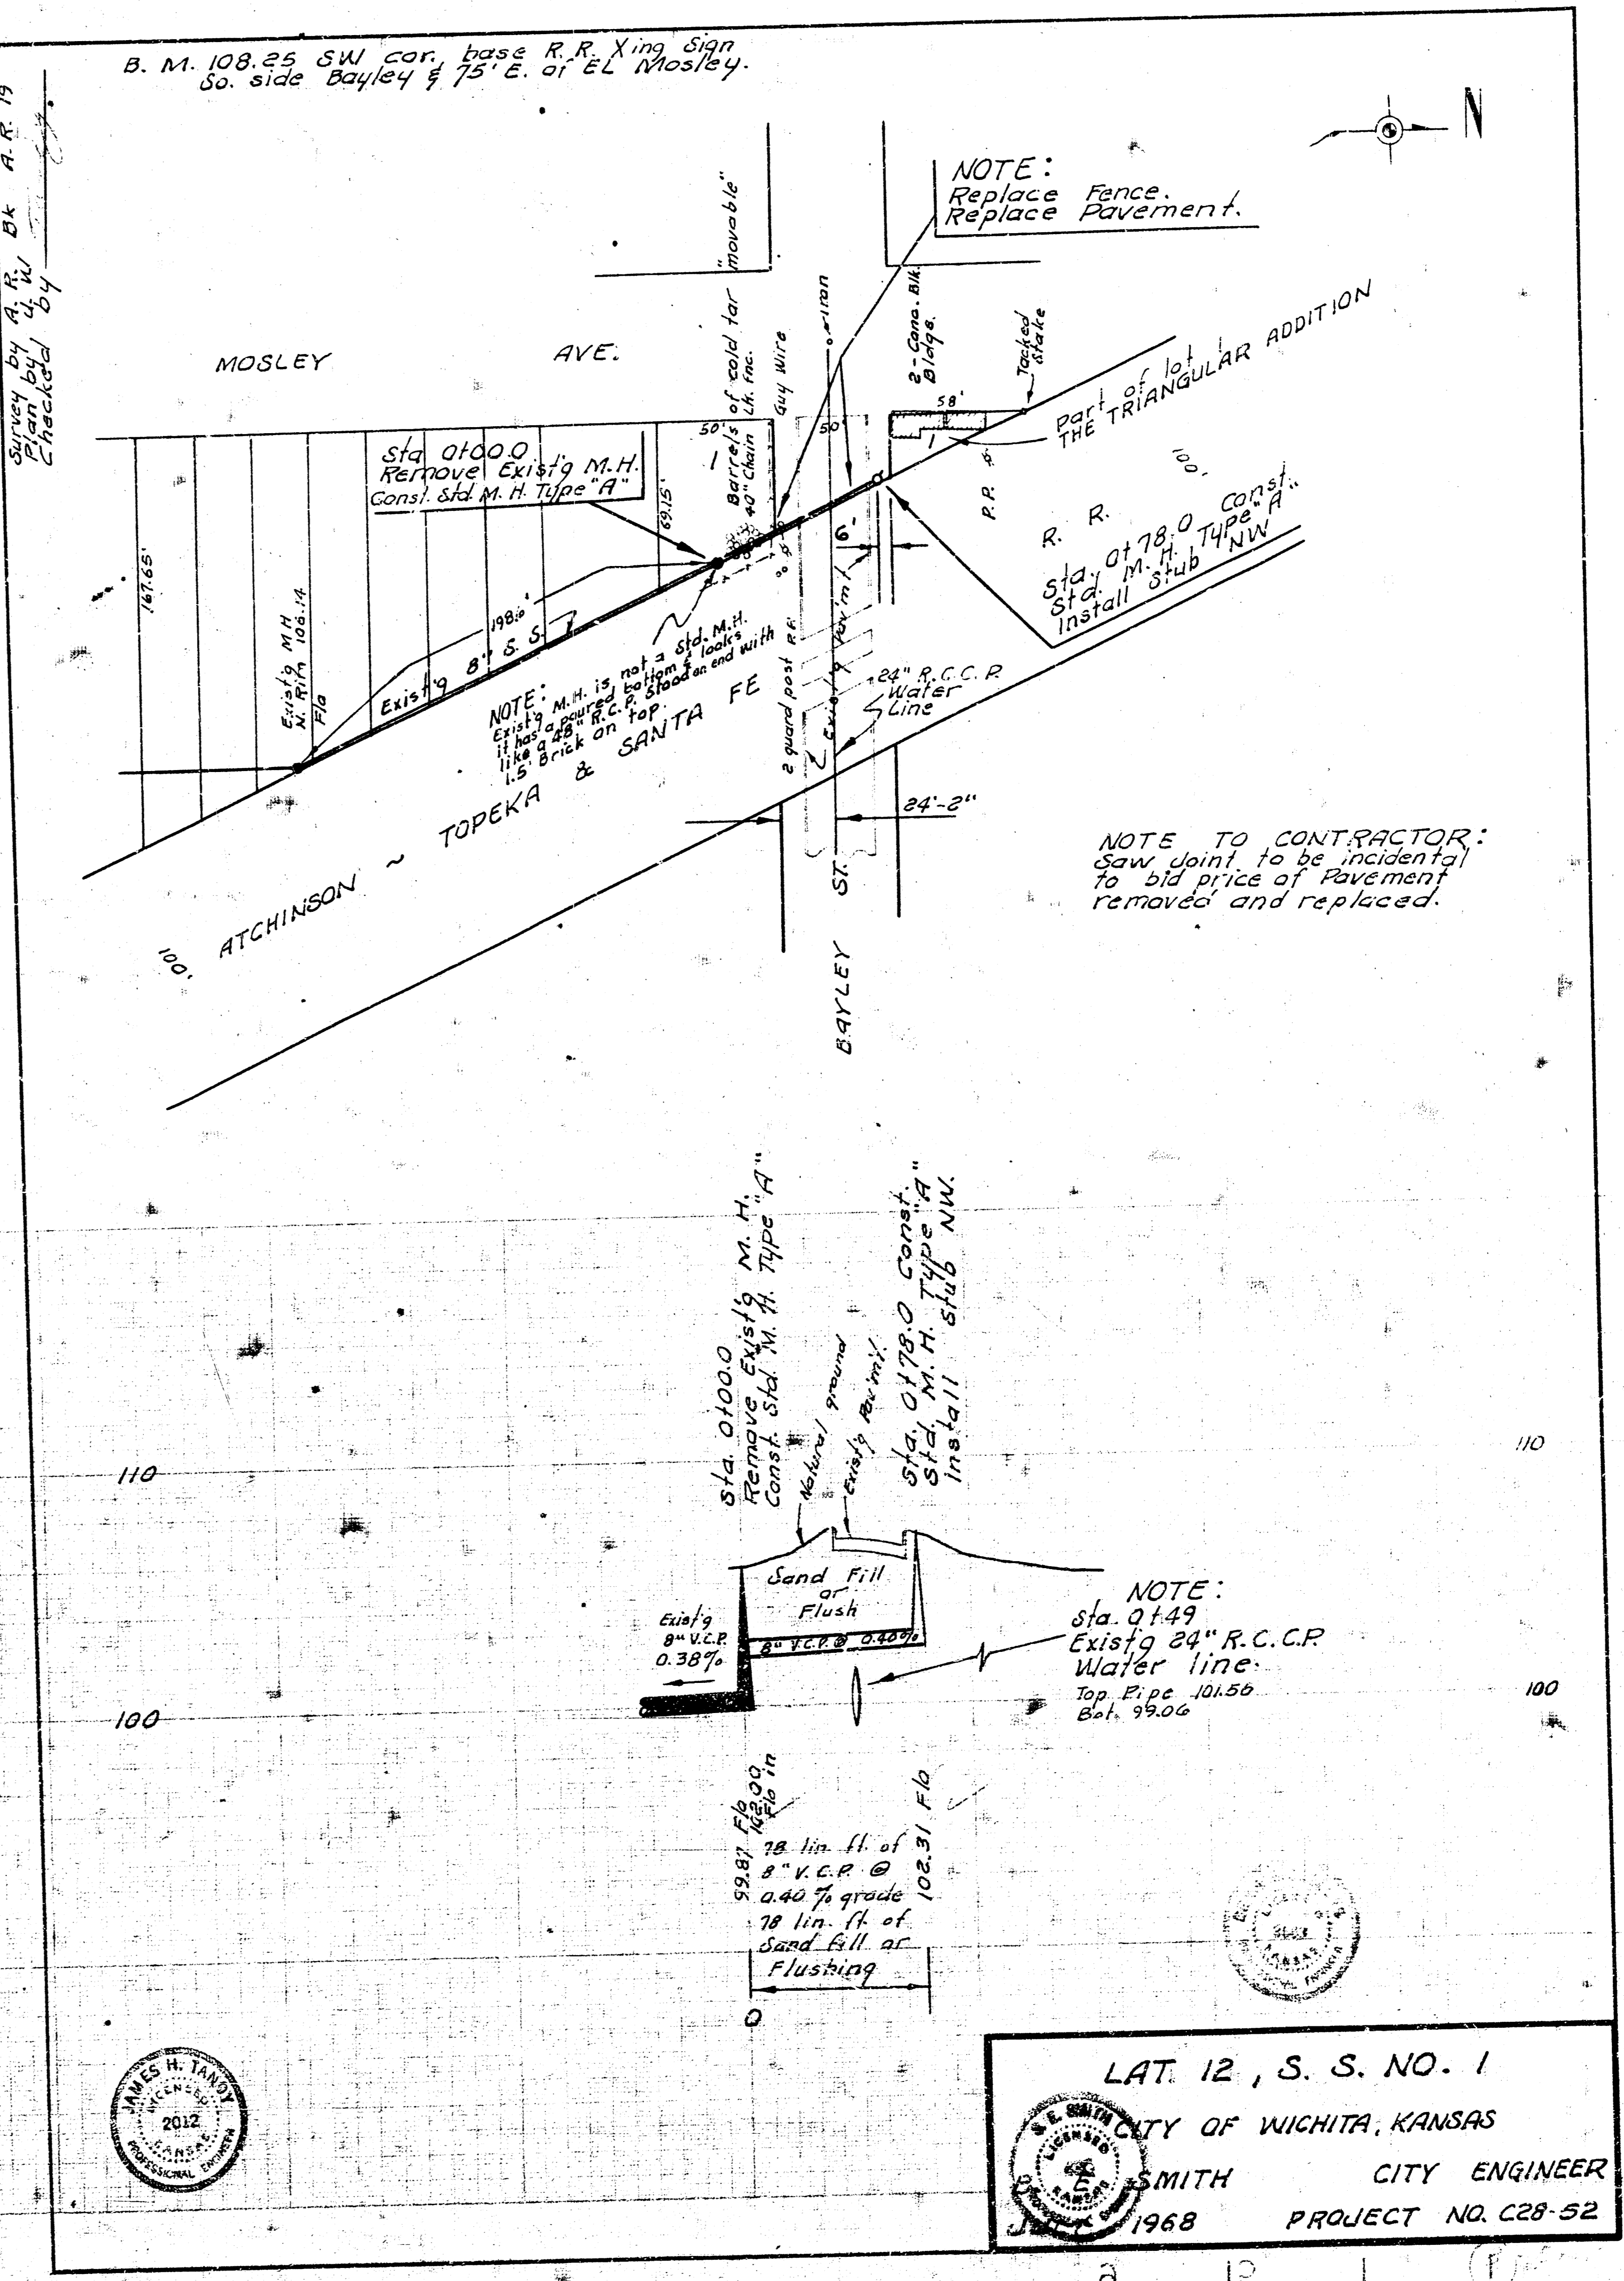

LAT. 12, S. S. NO. 1  
CITY OF WICHITA, KANSAS  
B. E. SMITH CITY ENGINEER  
1968 PROJECT NO. C28-52