


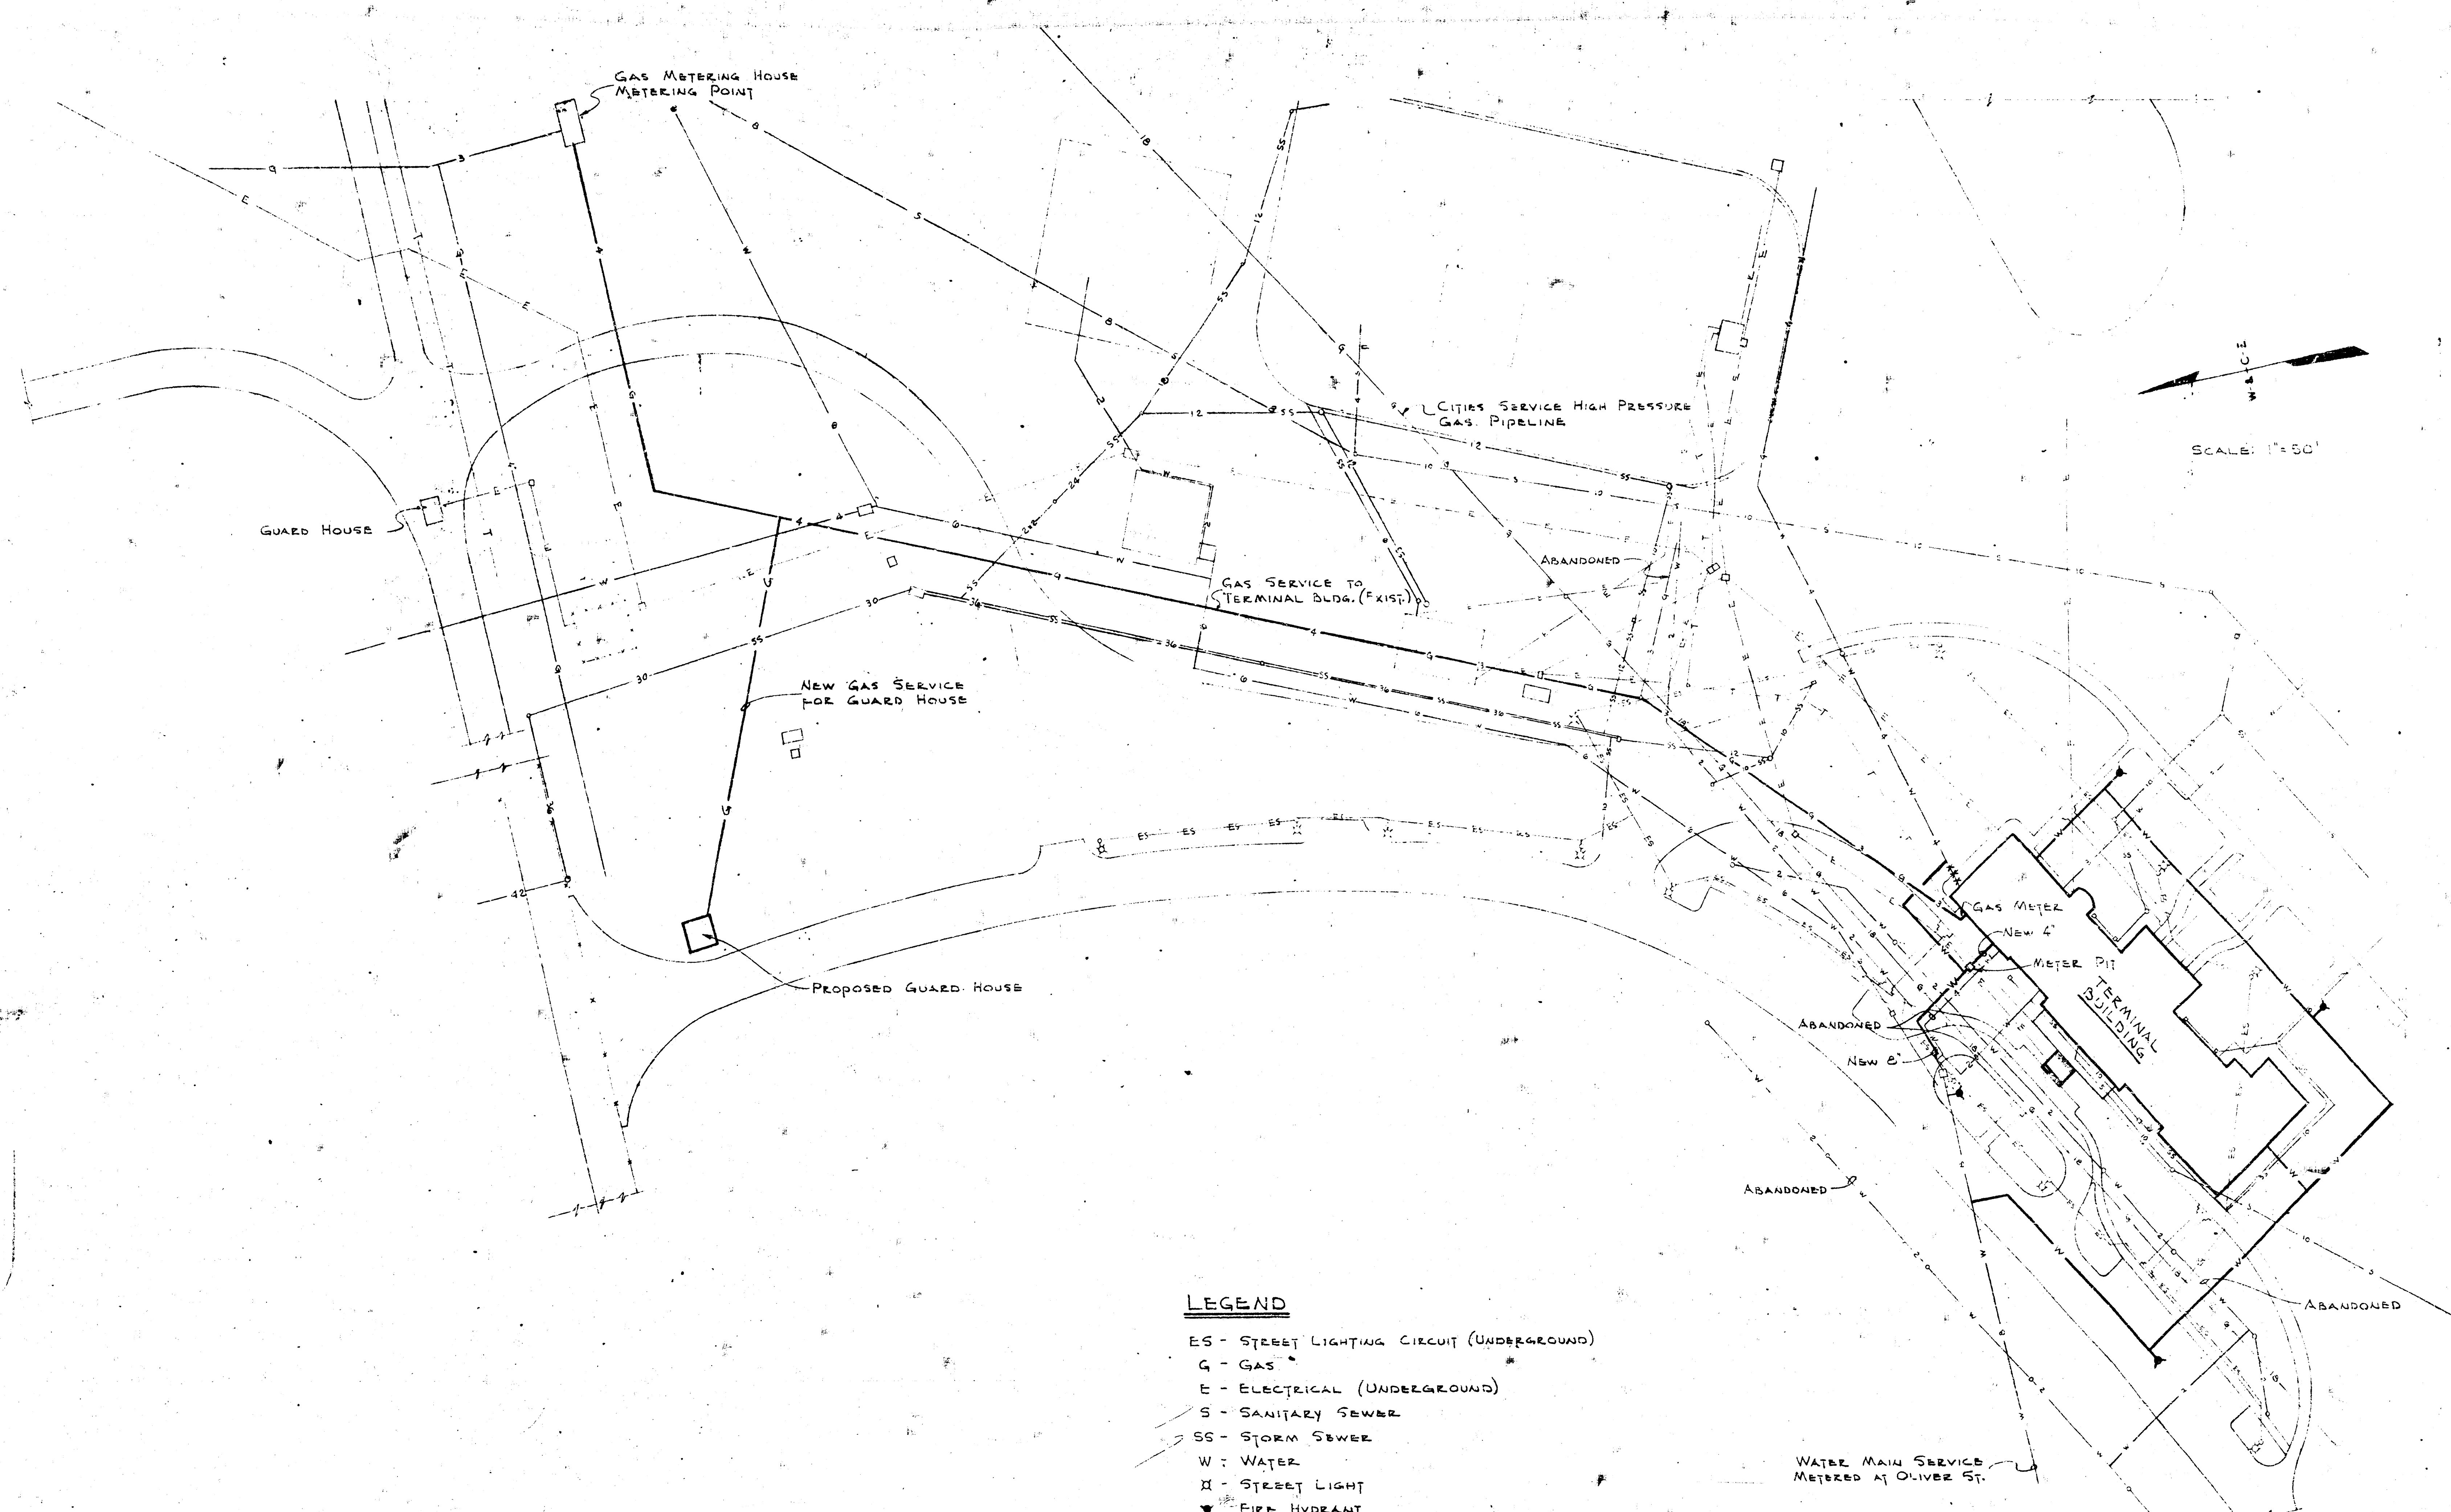

LEGEND

- ES - STREET LIGHTING CIRCUIT (UNDERGROUND)
- G - GAS
- E - ELECTRICAL (UNDERGROUND)
- S - SANITARY SEWER
- SS - STORM SEWER
- W - WATER
- H - STREET LIGHT
- △ - FIRE HYDRANT

PRELIMINARY DRAWING

A. M. C. PROJECT NO.	
BOEING AIRPLANE COMPANY WICHITA, KANSAS	
IMPROVEMENT OF PLANT FACILITIES	
GOVERNMENT AIRCRAFT ASSEMBLY PLANT NO. 13	
TERMINAL BUILDING	
UTILITY SERVICES	
WILSON & COMPANY, ENGINEERS & ARCHITECTS SALINA, KANSAS	
DESIGNED BY: W. E. B.	CHECKED BY: R. A. M.
DATE: 28 July 1950	DRAWING NO. 5

BOEING AIRPLANE COMPANY WICHITA, KANSAS	AIR FORCE PLANT REPRESENTATIVE	APPROVED BY: _____ DATE: _____	CHIEF, PREPAREDNESS BRANCH INDUSTRIAL & RESOURCES DIVISION HEADQUARTERS AIR MATERIEL COMMAND
RECOMMENDED FOR APPROVAL	RECOMMENDED BY: _____ DATE: _____	DATE	DESCRIPTION
DATE: _____	DATE: _____	DATE	REVISIONS

