


Sanitary Sewer Extension for
Britain Machine



Quantities

Item	Description	Unit	Quantity
1	Vitrified Clay Pipe	LF	144
2	Special Type "A" Ea		1

All other work shall be incidental to installation of above.

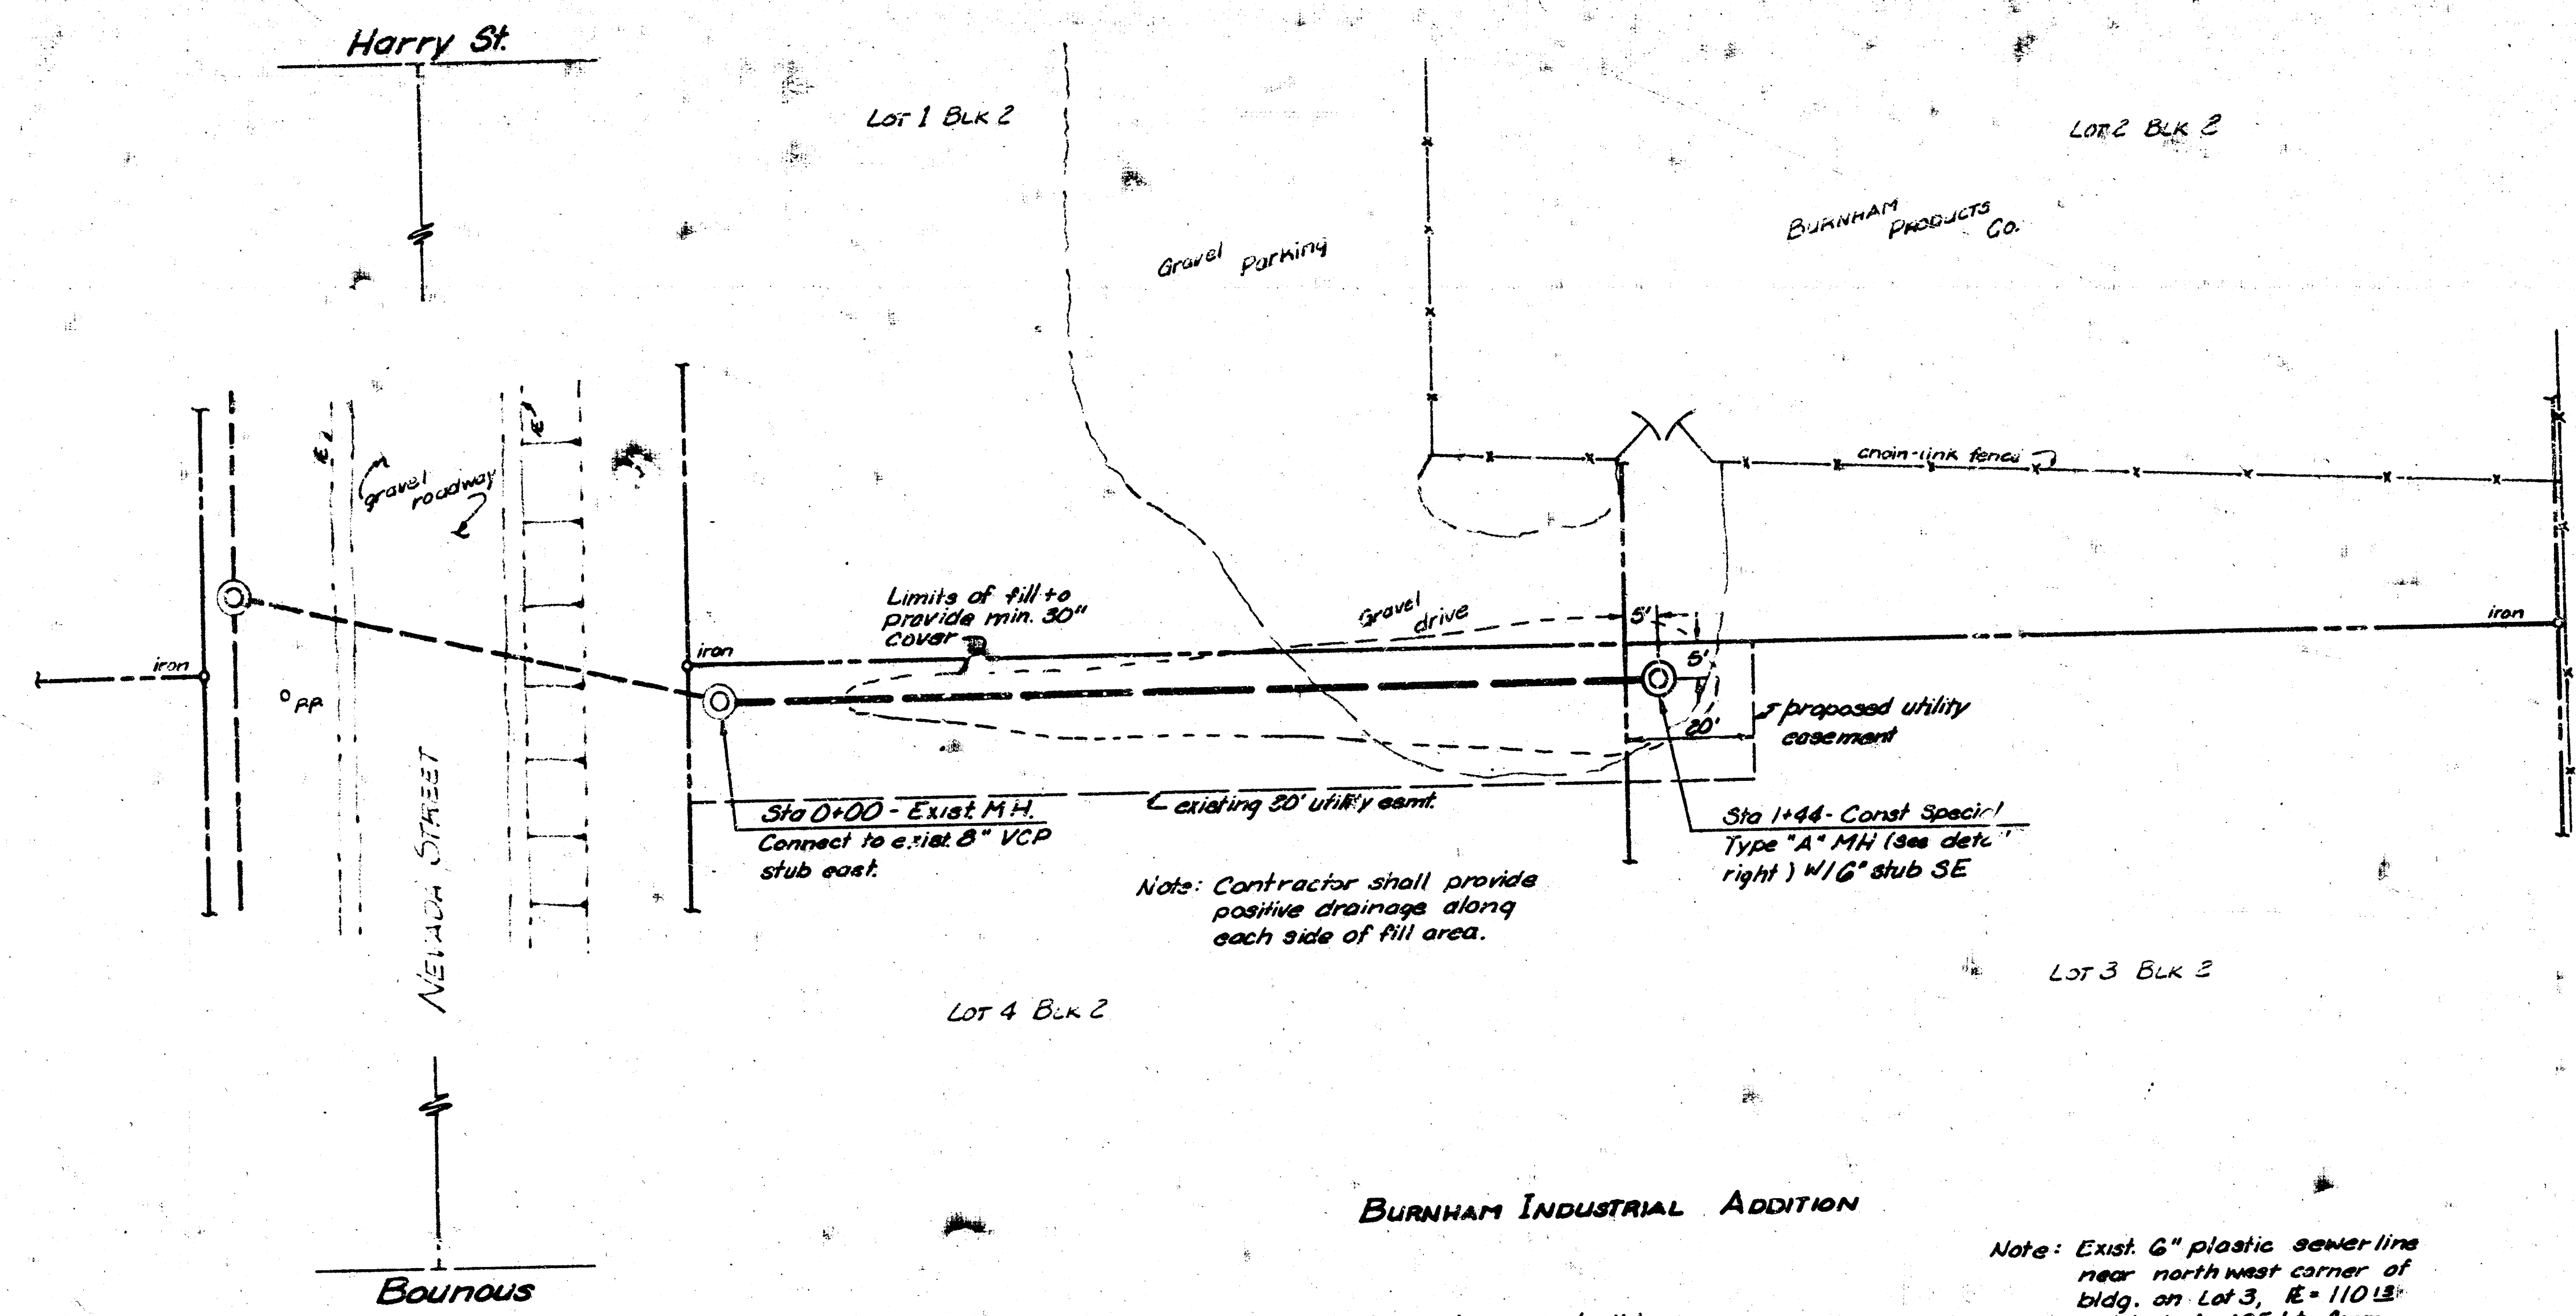

SCALE: 1"=20' Horiz.
1"=5' Vert.

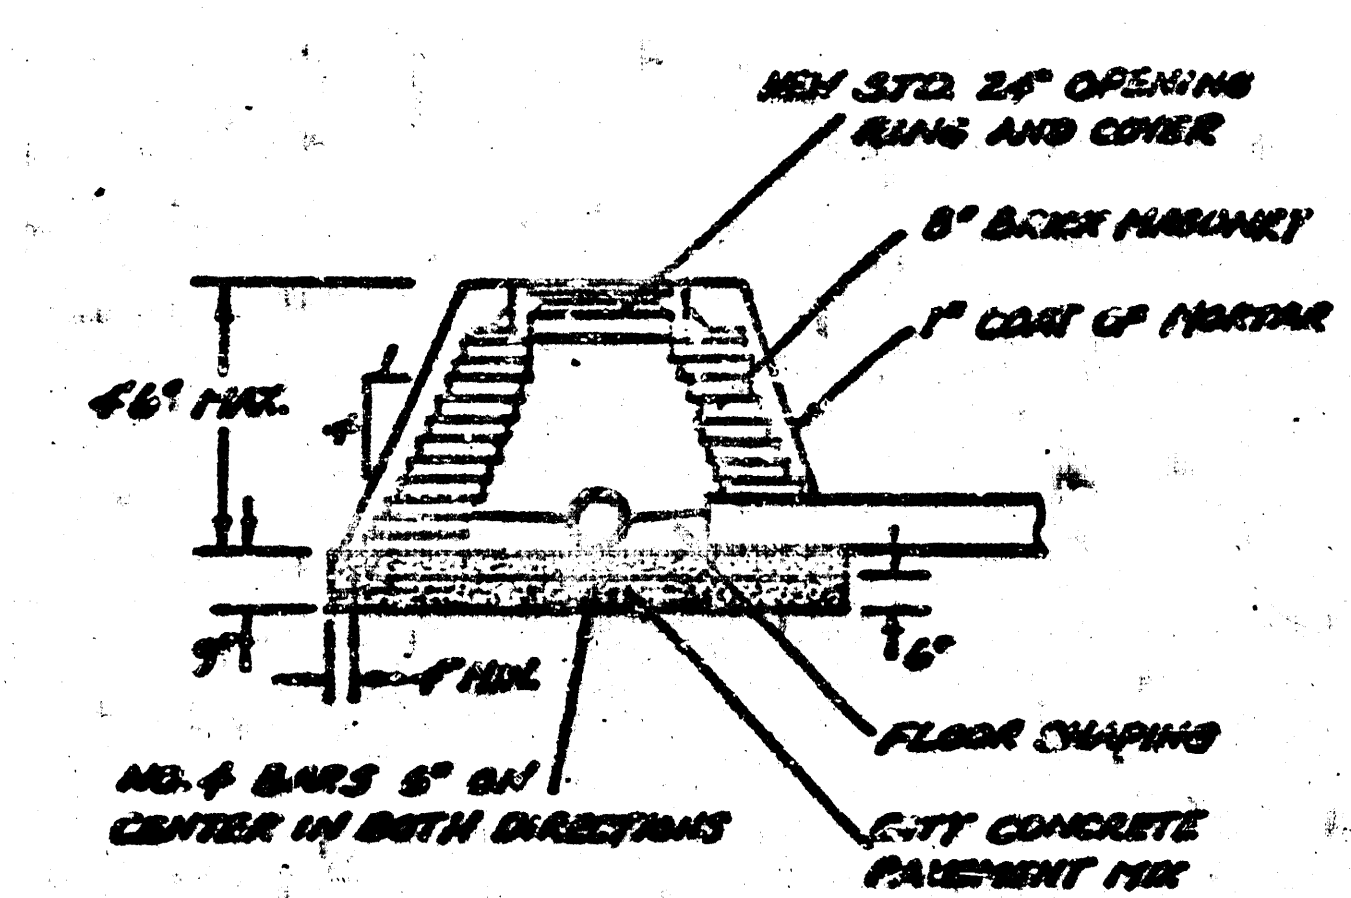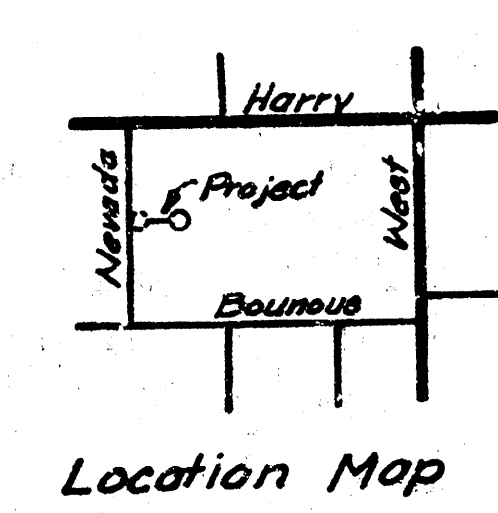


SPECIAL MANHOLE "TYPE A"

BURNHAM INDUSTRIAL ADDITION

Note: Contractor shall be responsible for utility locations prior to construction.

Note: Exist. 6" plastic sewerline near northwest corner of bldg. on Lot 3. E. 110.13' Exist. drain 125'± from proposed M.H.

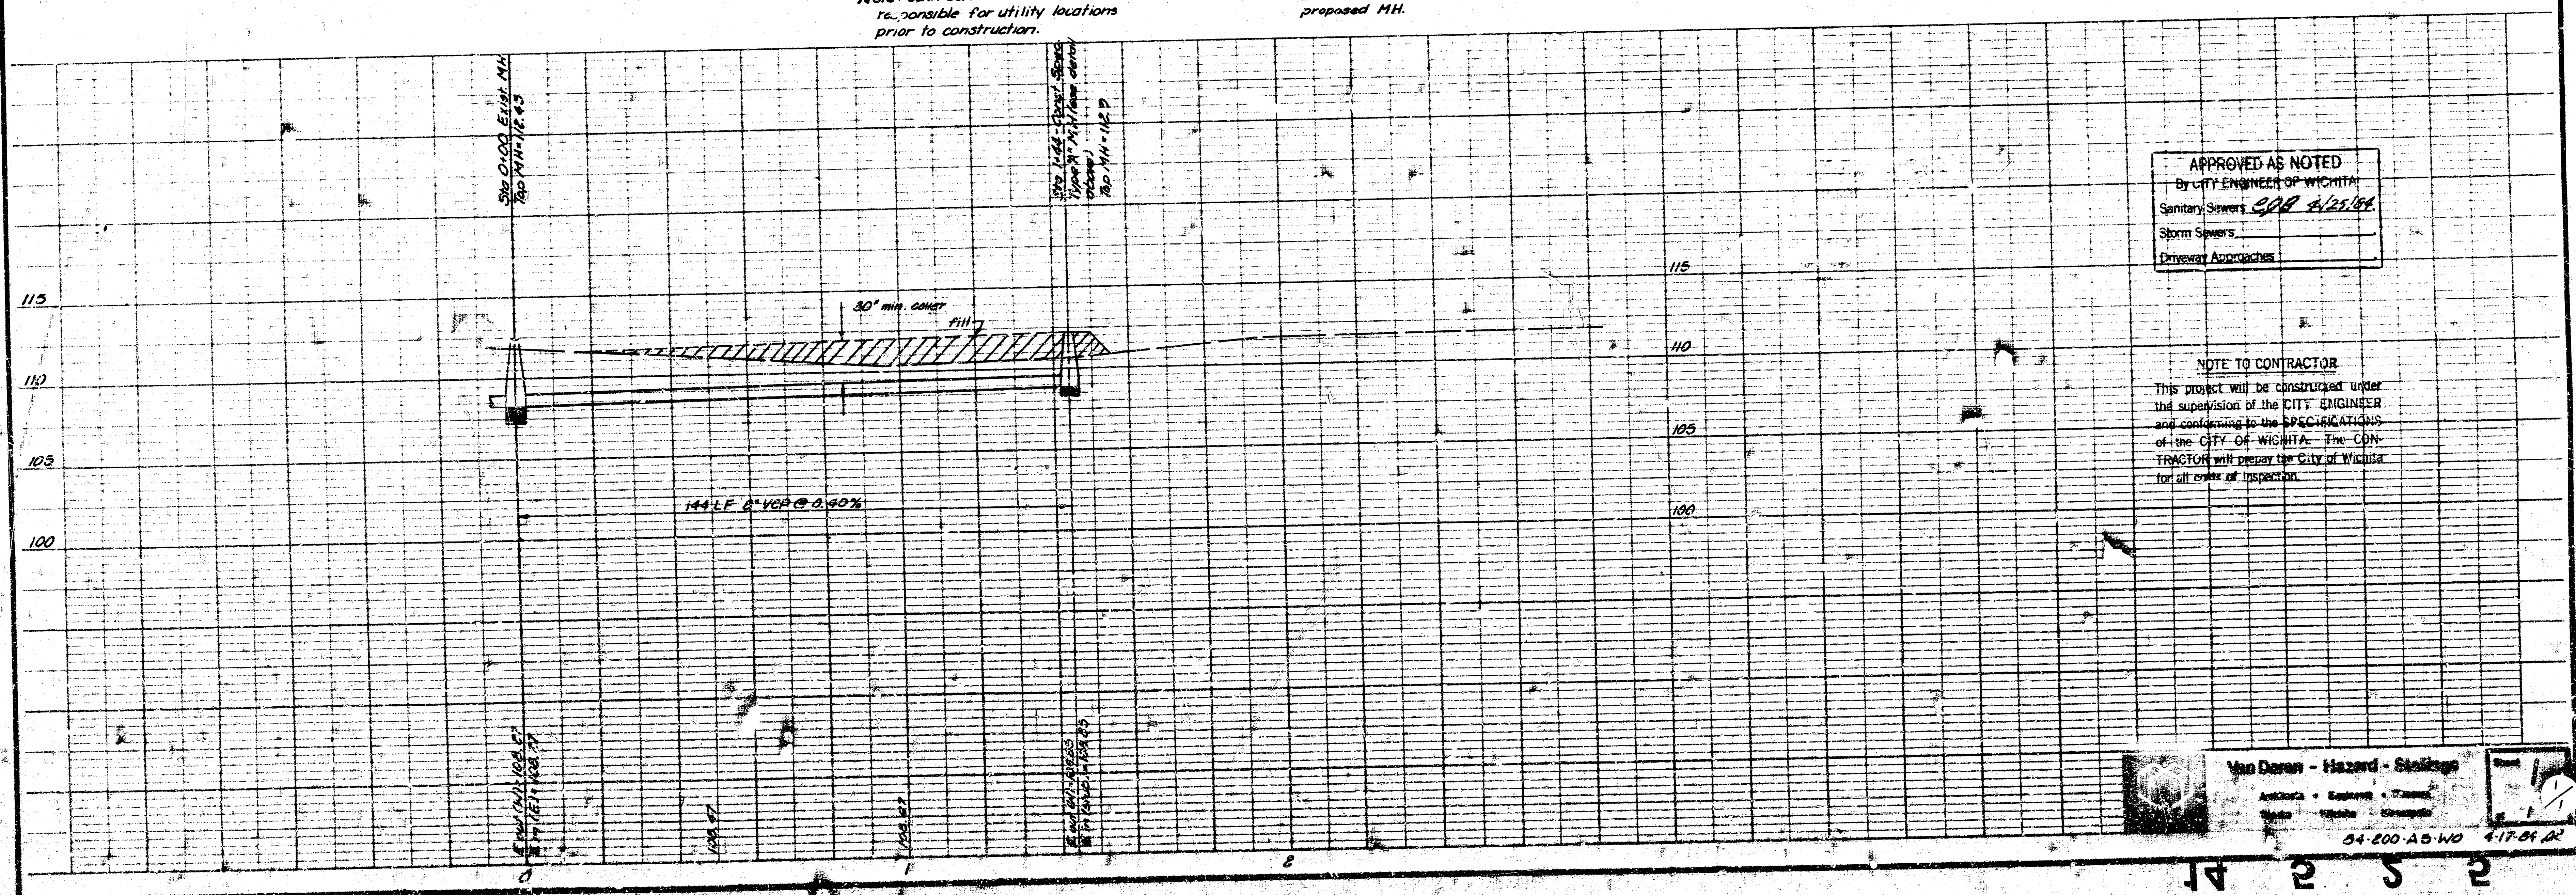

APPROVED AS NOTED
By CITY ENGINEER OF WICHITA
Sanitary Sewers *QDB 4/25/66*
Storm Sewers
Driveway Approaches

NOTE TO CONTRACTOR
This project will be constructed under the supervision of the CITY ENGINEER and conforming to the SPECIFICATIONS of the CITY OF WICHITA. The CONTRACTOR will prepare the City of Wichita for all work of inspection.

Van Doren - Hazard - Stalings
Architects - Engineers - Planners
44-000-AD-WO 4-17-64 Q2