


Note: Streets shown are proposed. Sanitary Sewer Line will be constructed prior to street construction



Plan Scale 1" = 20'
 Profile Scale 1" = 20' Horz.
 1" = 5' Vert.

M 141.38 "□" Chiseled in top of S. curb on Timothy Lane Approx. 2' West of the drainage inlet on the S.W. corner of Timothy Lane & Brunswick Lane.

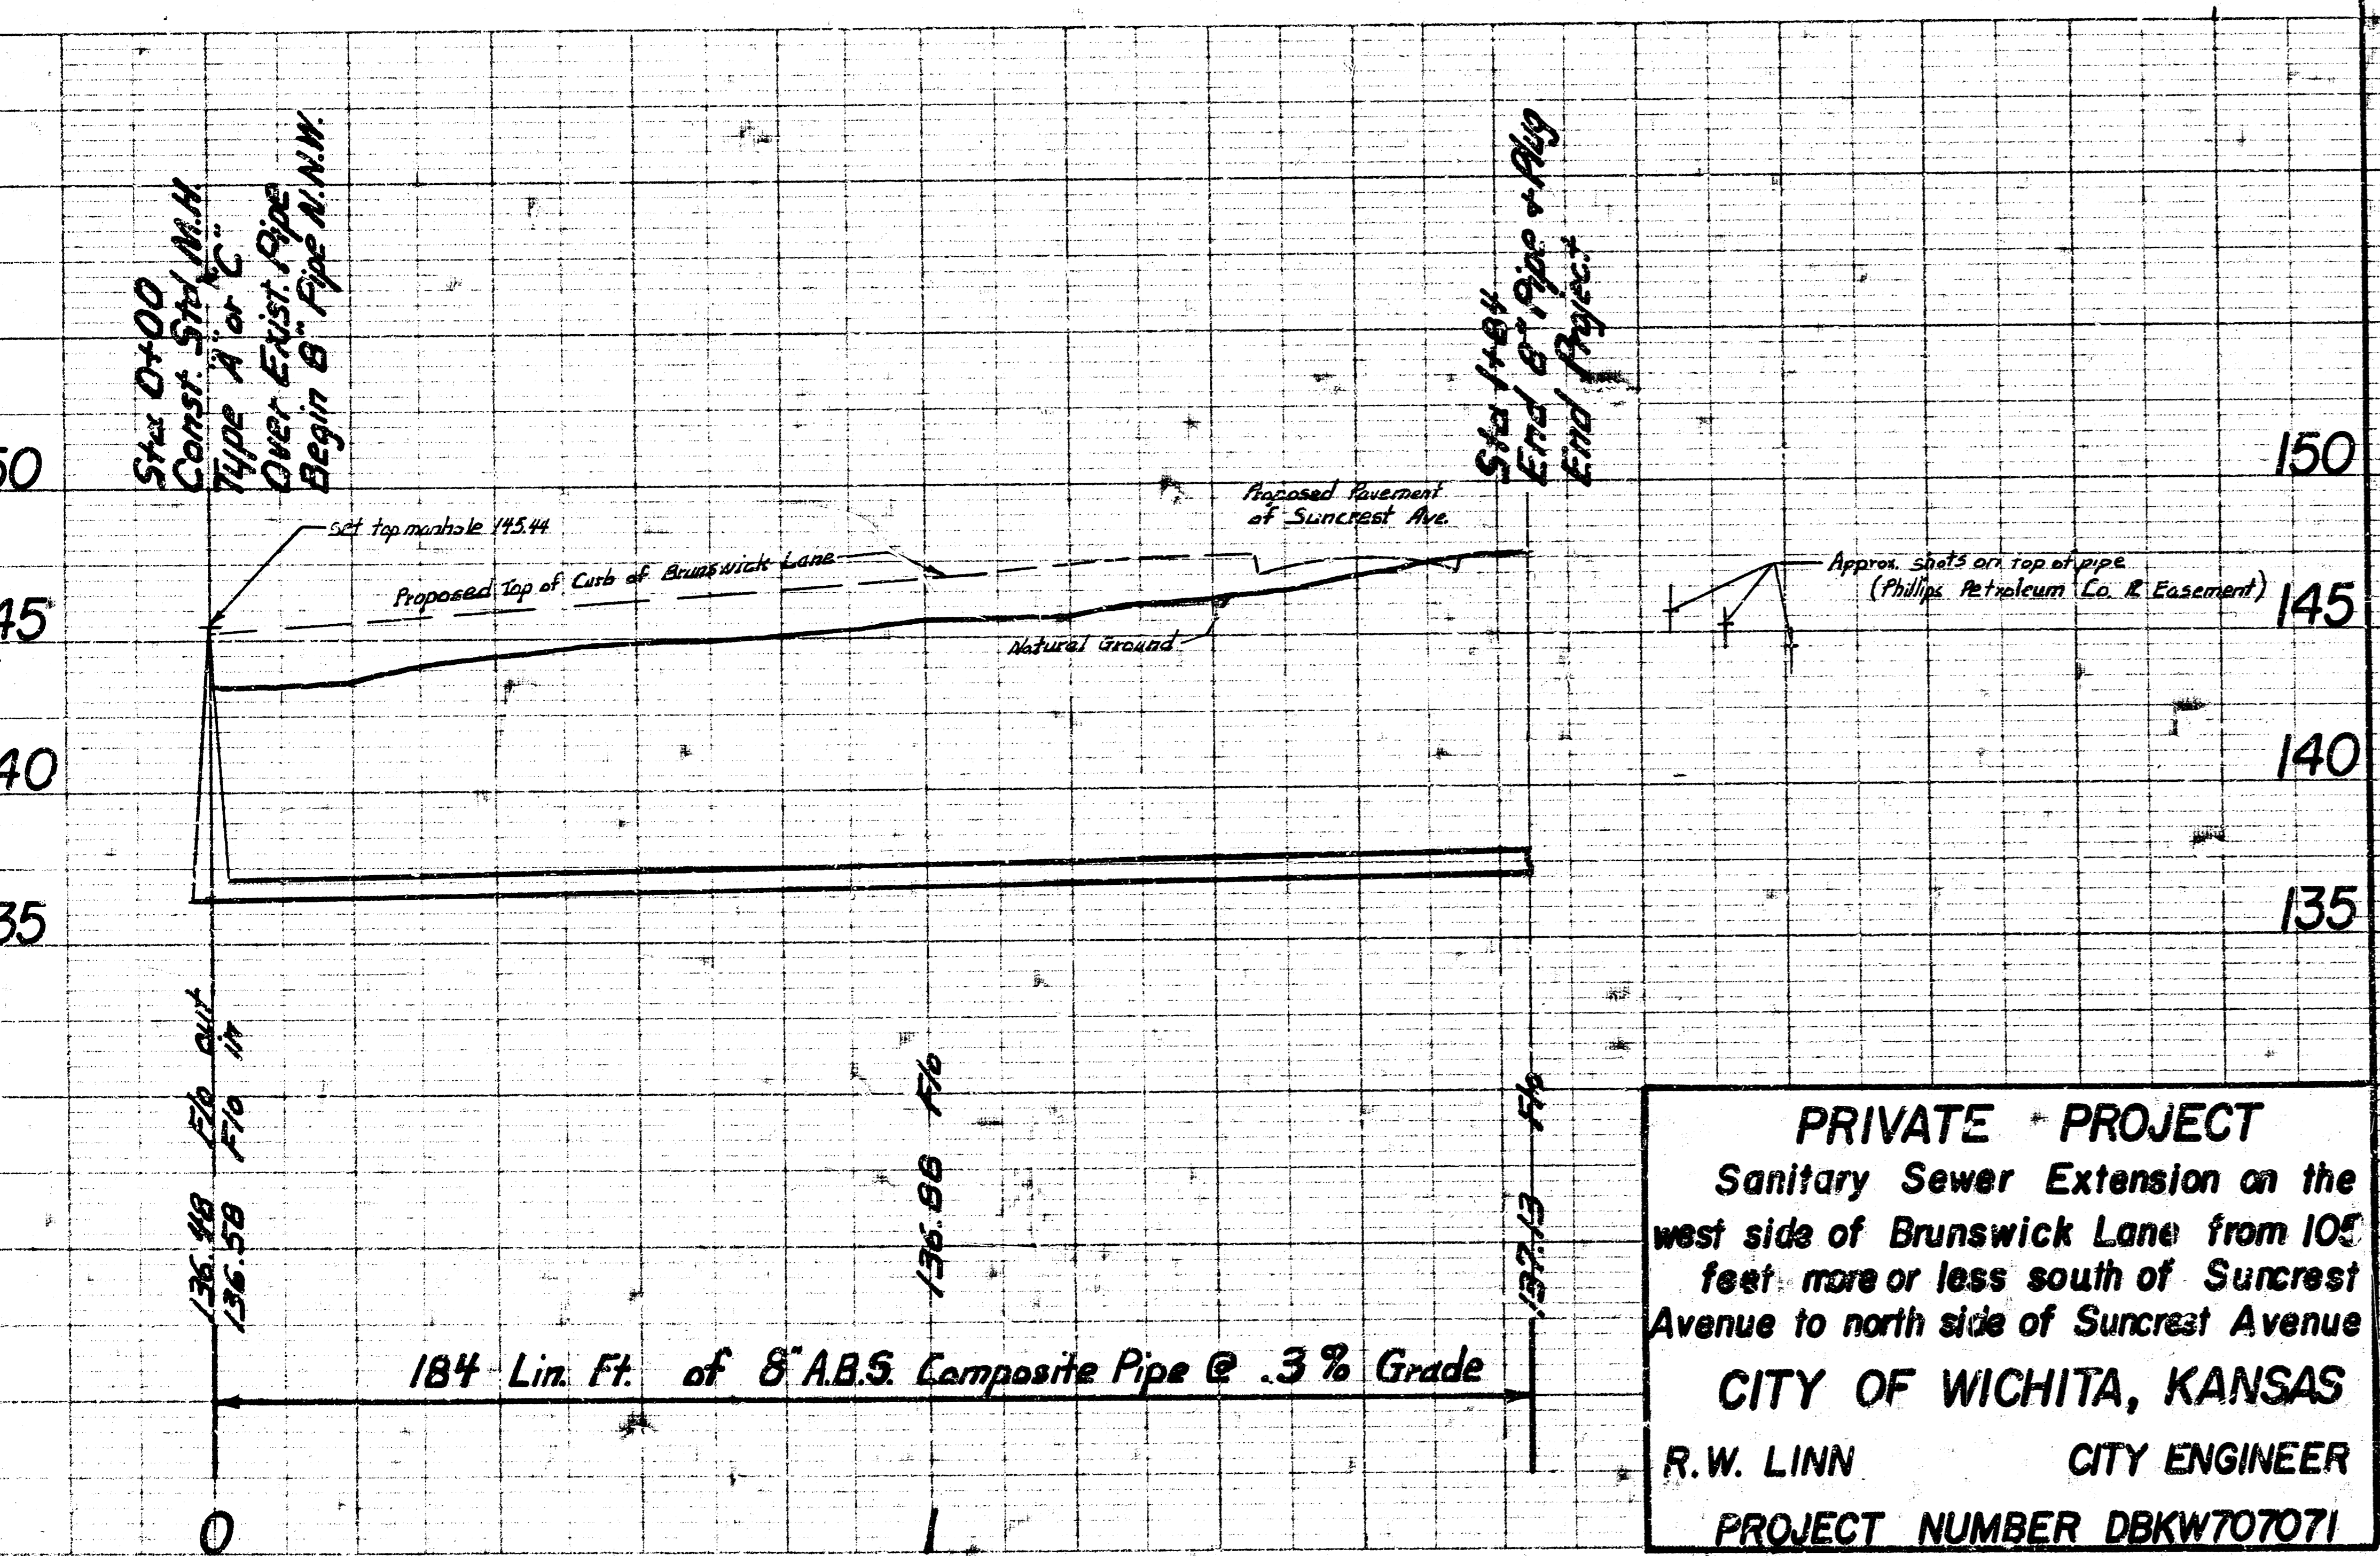

PRIVATE PROJECT
 Sanitary Sewer Extension on the west side of Brunswick Lane from 105 feet more or less south of Suncrest Avenue to north side of Suncrest Avenue
 CITY OF WICHITA, KANSAS
 R.W. LINN CITY ENGINEER
 PROJECT NUMBER DBKW707071