


- NOTES**
1. MANHOLE RINGS BETWEEN STA. 0+00 AND 12+55.9 TO MATCH EXISTING CONCRETE PAVEMENT.
 2. CONTRACTOR SHALL NOTIFY ALL TENANTS OF PROPERTY ADJUTING PROJECT AT LEAST 48 HOURS PRIOR TO BEGINNING OF WORK.
 3. CONTRACTOR SHALL EXPEDITE BACKFILLING OF TRENCH TO MINIMIZE INTERRUPTION OF ACCESS TO BARKWISSE AVE.

APPROVED AS NOTED
By CITY ENGINEER OF WICHITA
Sanitary Sewers
Storm Sewers
Driveway Approaches

NOTE TO CONTRACTOR:
This project will be constructed under the supervision of the City Engineer and conforming to the specifications of the City of Wichita. The CONTRACTOR will reimburse the City of Wichita for all cost of inspection.

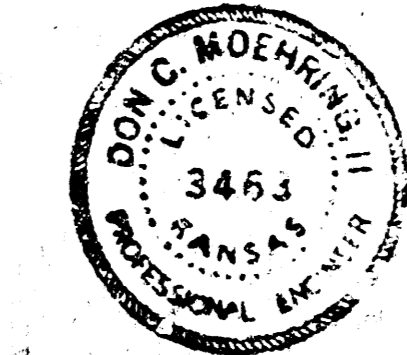

SANITARY SEWER EXTENSION
Cargill, Inc., Edible Oil Plant
Wichita, Kansas
City of Wichita Private Project No. 468-76-245-80000-000-000-008
Moehring & Associates
81-06-P
Consulting Engineers
February 1981

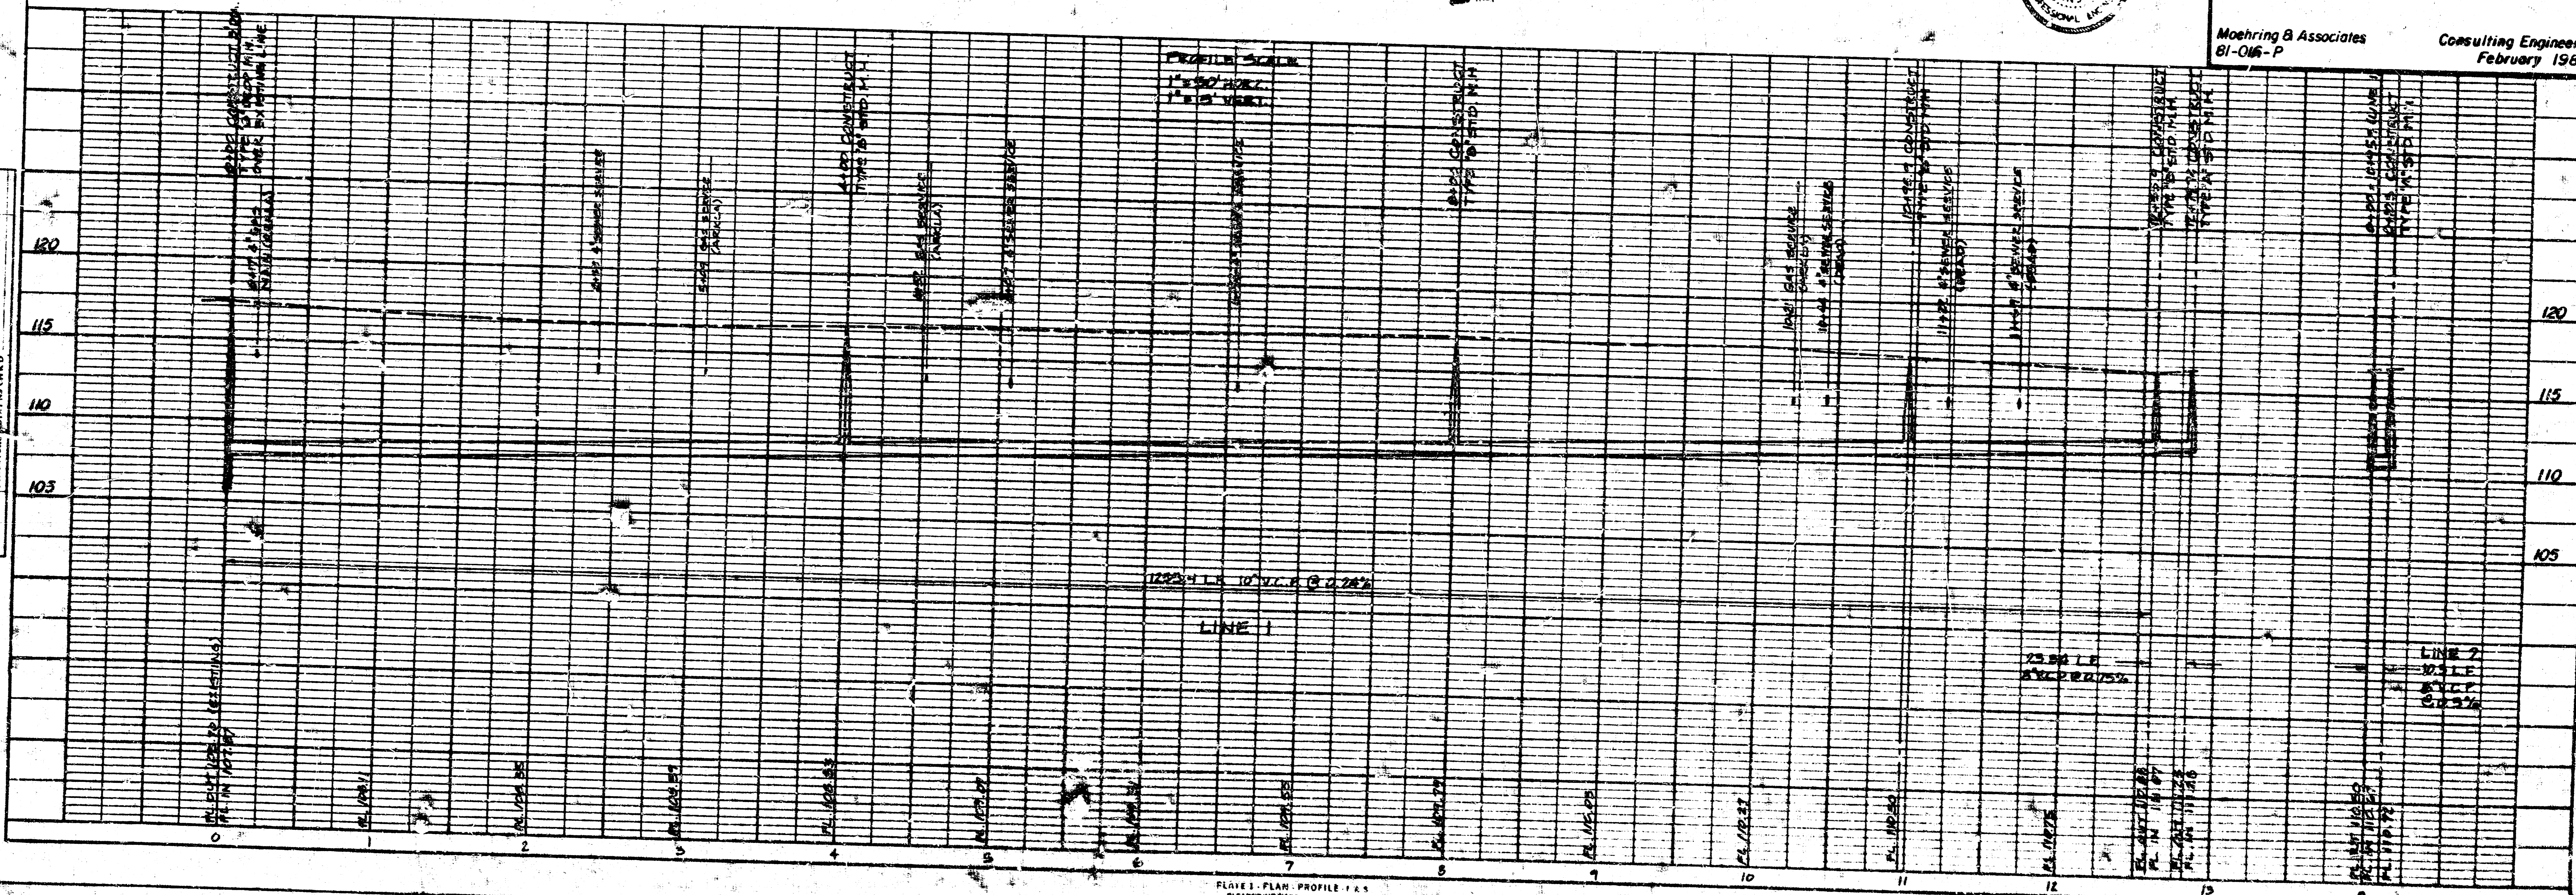


FIGURE 1 - PLAN - PROFILE 1 & 2
CLEARING CONTRACT NO. 97 CA
NO. 1888-1

AVAILABLE COPY...
FILMED FROM THE BEST