


1. NOTIFY THE FOLLOWING COMPANIES PRIOR TO ANY CONSTRUCTION.


GENERAL NOTES
 STA. 0+00 - CONNECT TO EXISTING MANHOLE
 STA. 0+30 - CONST. MANHOLE WITH 2' 4" STUBS NE & SE

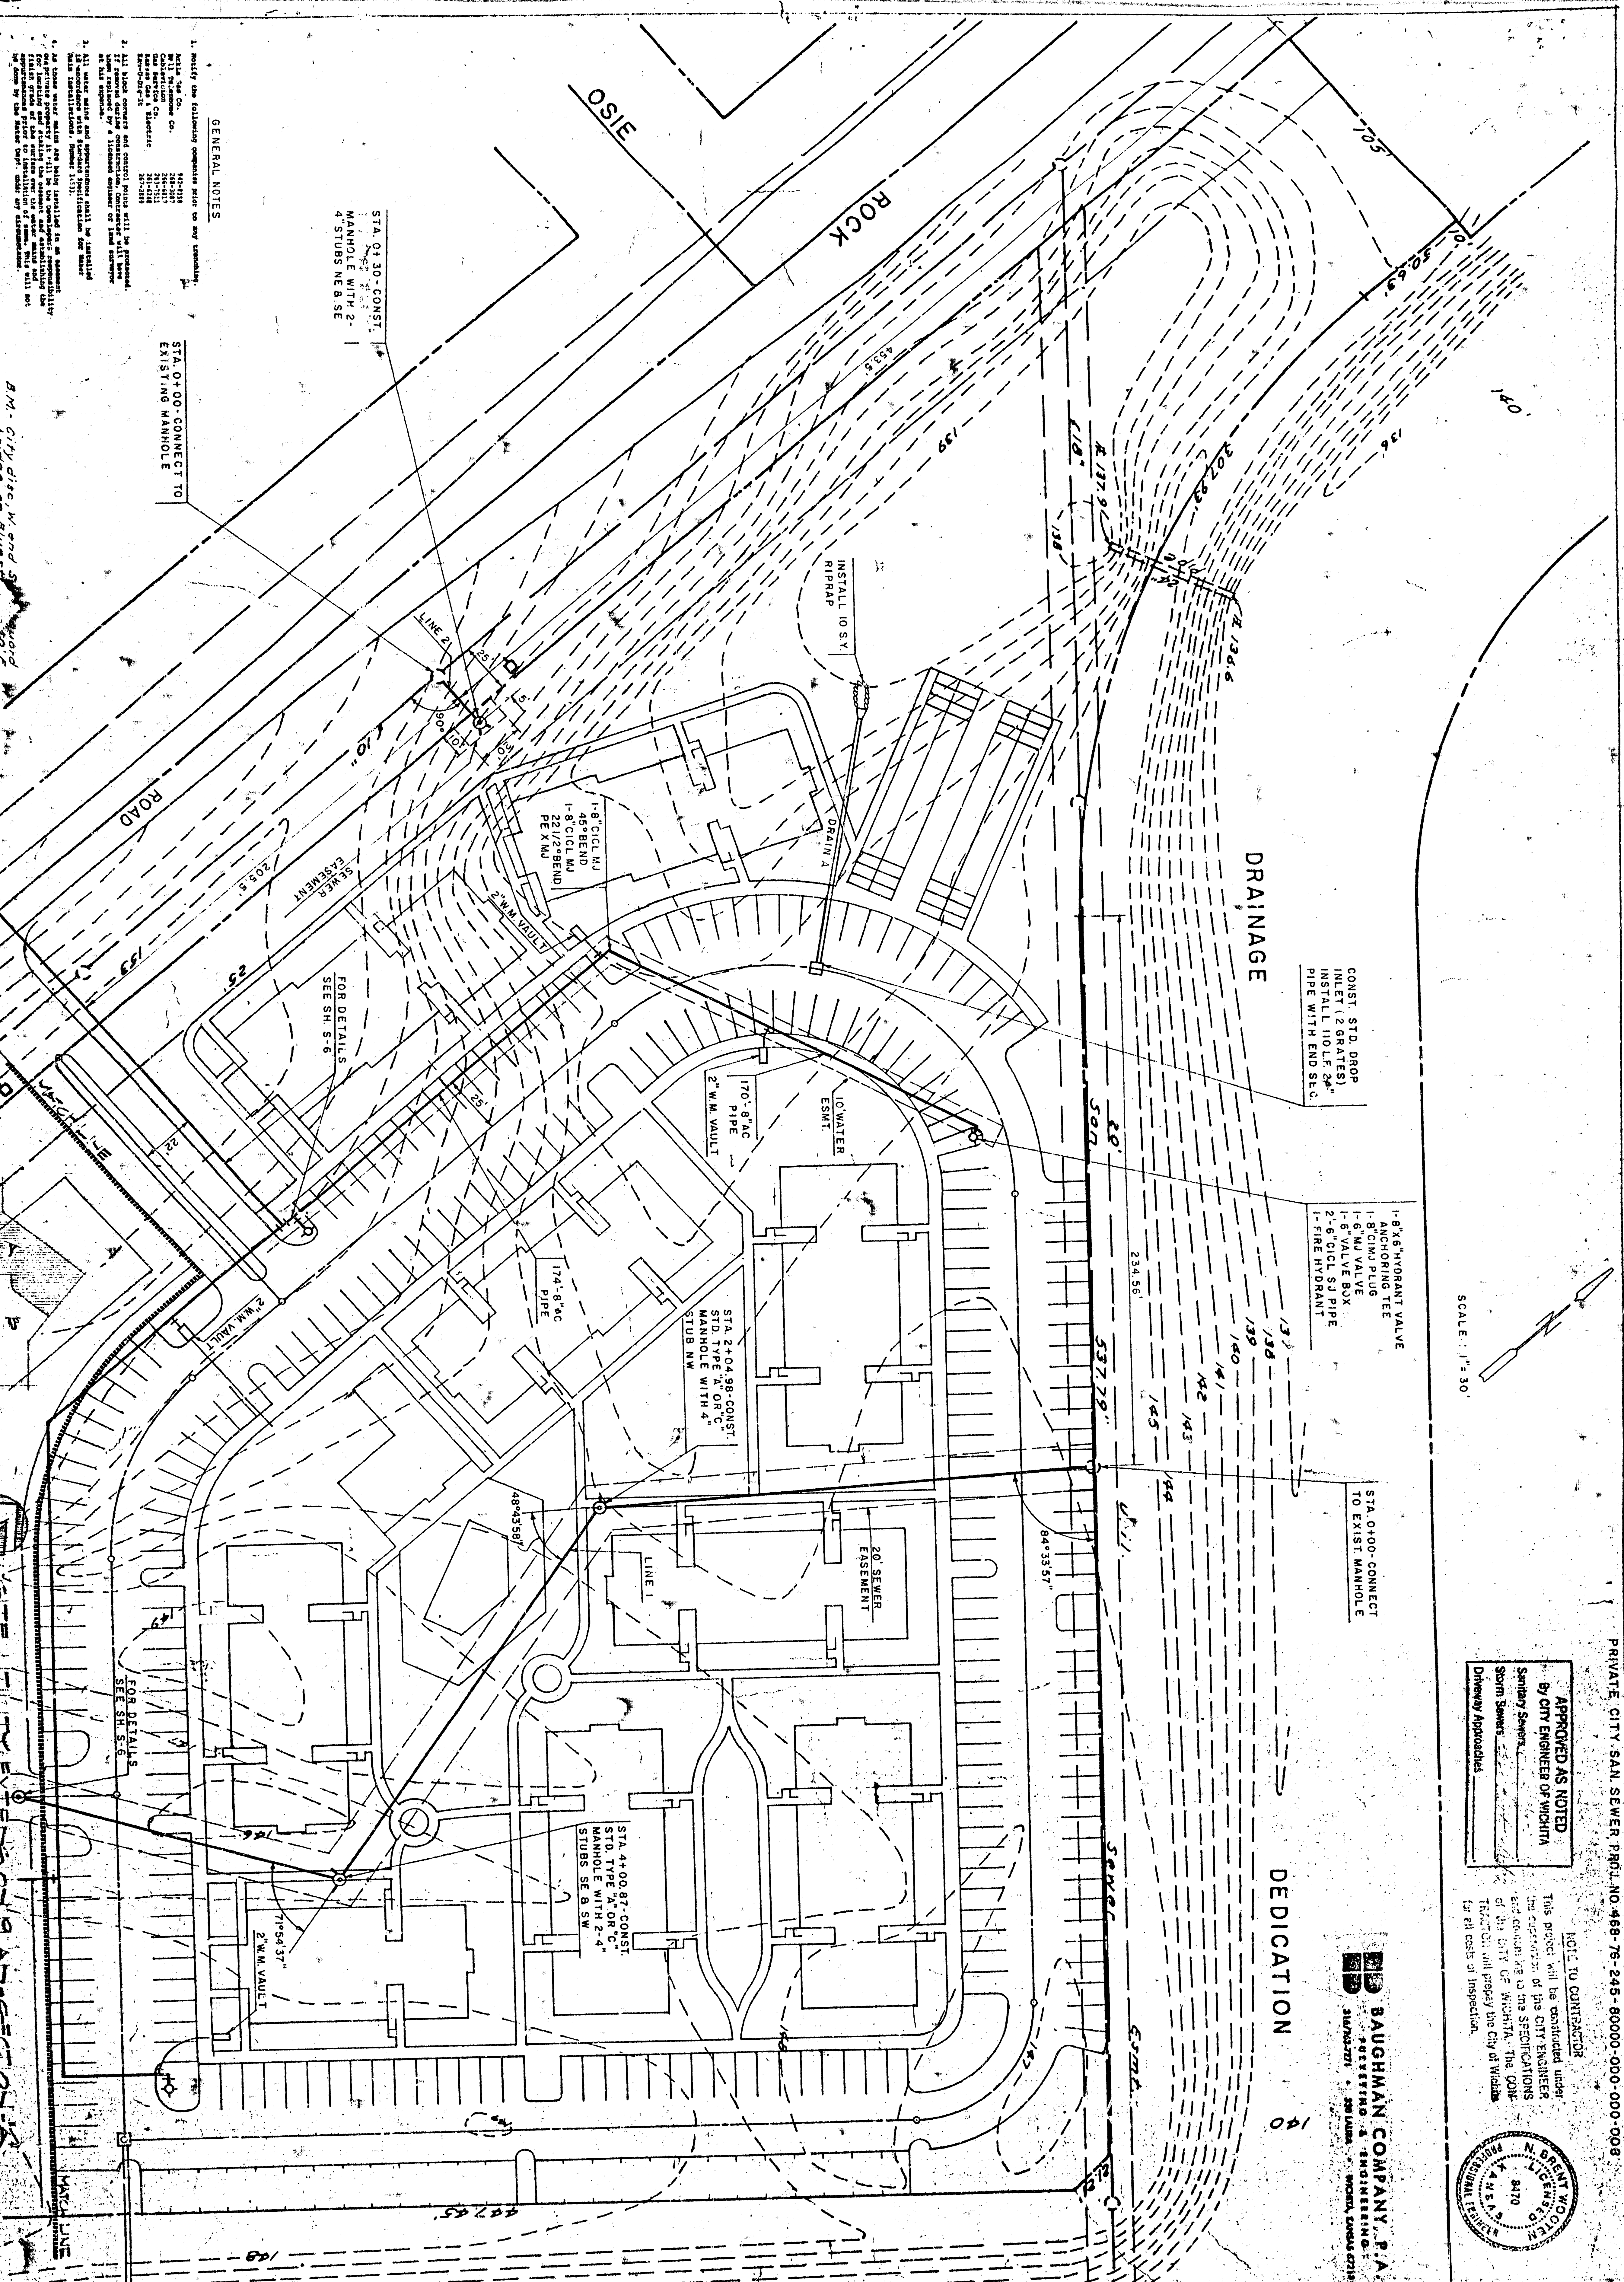

SCALE: 1" = 30'

APPROVED AS NOTED
 BY CITY ENGINEER OF WICHITA
 Sanitary Sewer
 Storm Sewer
 Driveway Approaches

NOTE TO CONTRACTOR
 This project will be constructed under the supervision of the CITY ENGINEER and conform to the CITY SPECIFICATIONS of the CITY OF WICHITA. THE CONTRACTOR will prepare the City of Wichita for all costs of inspection.

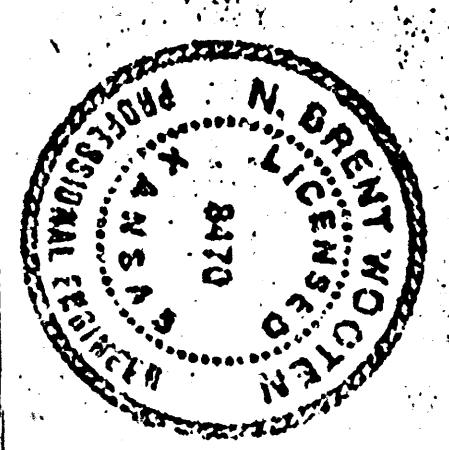

BAUGHMAN COMPANY, P.A.

SHEET 55	PRIVATE SANITARY & STORM SEWER EXTENSION TO SERVE LOT 1, BLK. 2, CEDAR LAKES VILLAGE - SECOND ADDITION WICHITA, KANSAS PLAN NO. 2-263	PROJECT 137	SITE UTILITY EXTENSION PLAN SECTION A		DATE 5-18-80	LAWRENCE E. WELLS ARCHITECT 254 LAURA, SUITE 205 WICHITA, KANSAS 67211	
			DRAWN J.L.	CHECKED L.E.W.	REVISED		

