


S.M. 118.63 "5" ON W.L. @ BN OUR CHRIST THE KING CHURCH - SCHOOL
 S.M. 117.30 "5" ON NE COR. W. HEADWALL CULV. NS MARIE DU ANNA
 PROFILE SCALE 1" = 10' HOR.
 1/2" = 1' VERT.

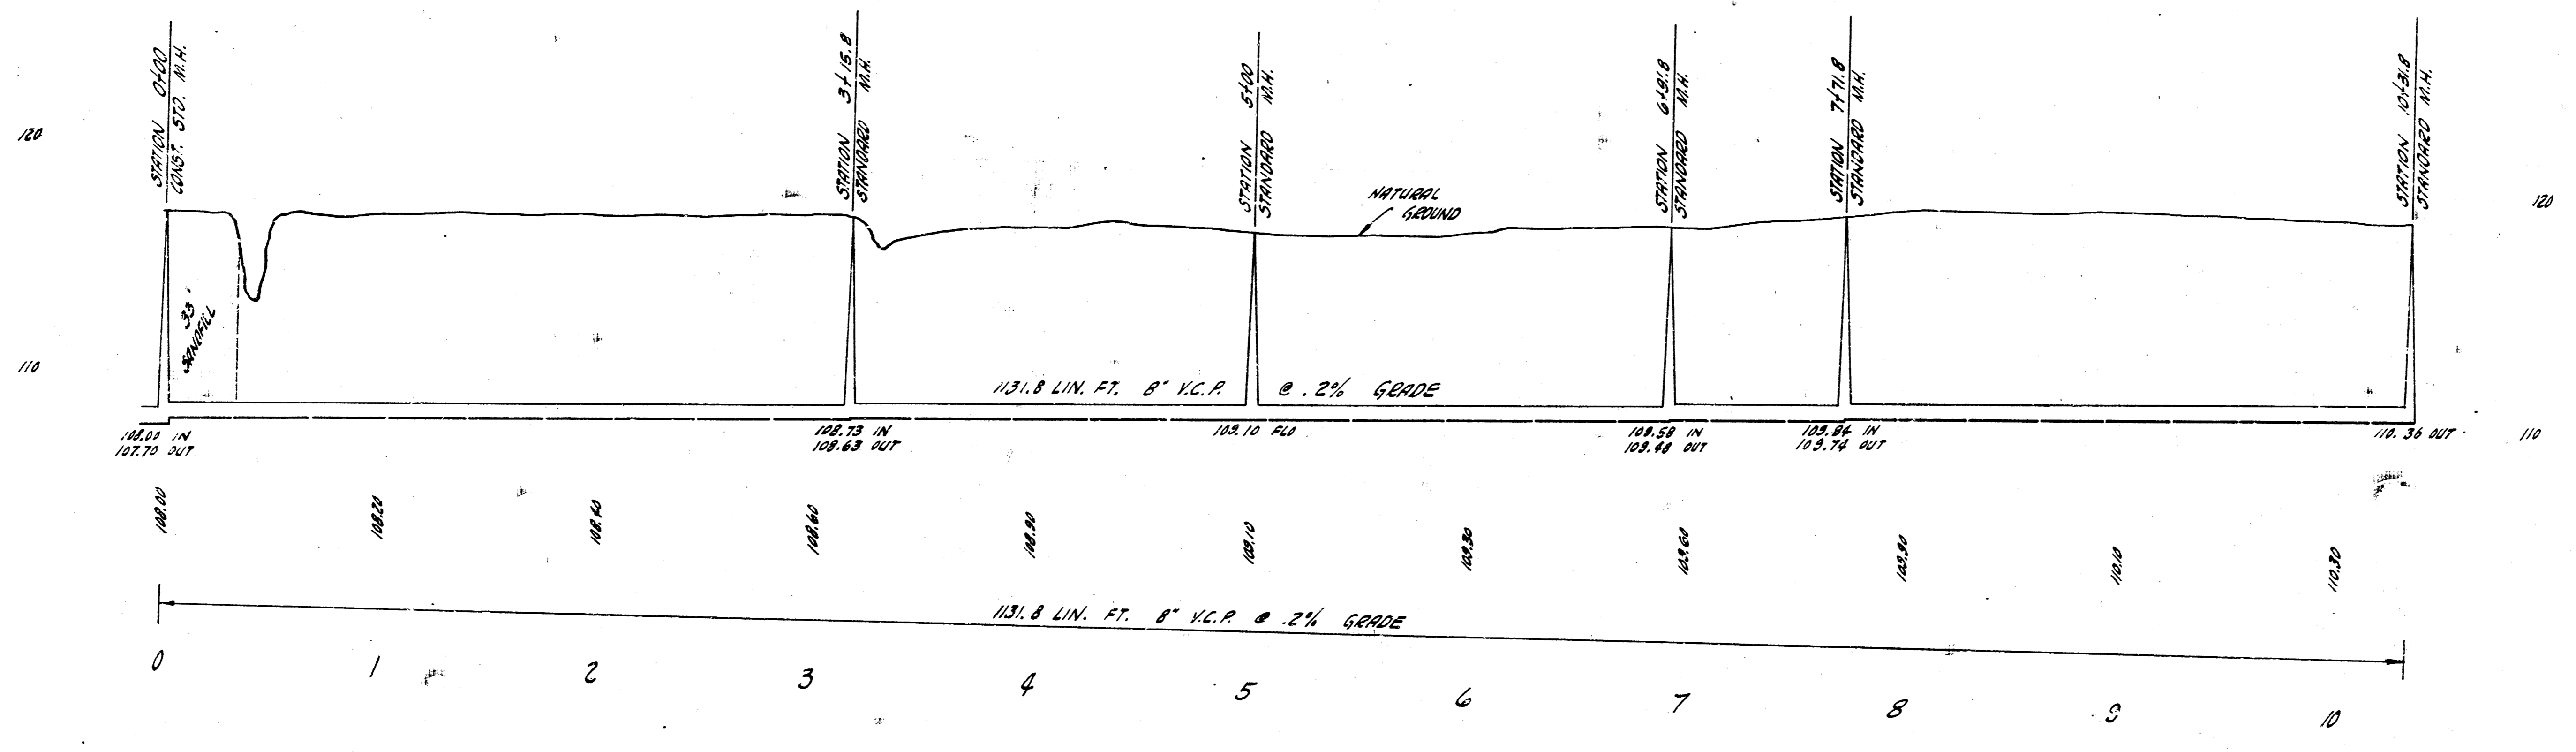

(2/2) SANITARY SEWER FOR
 CHRIST THE KING CHURCH