


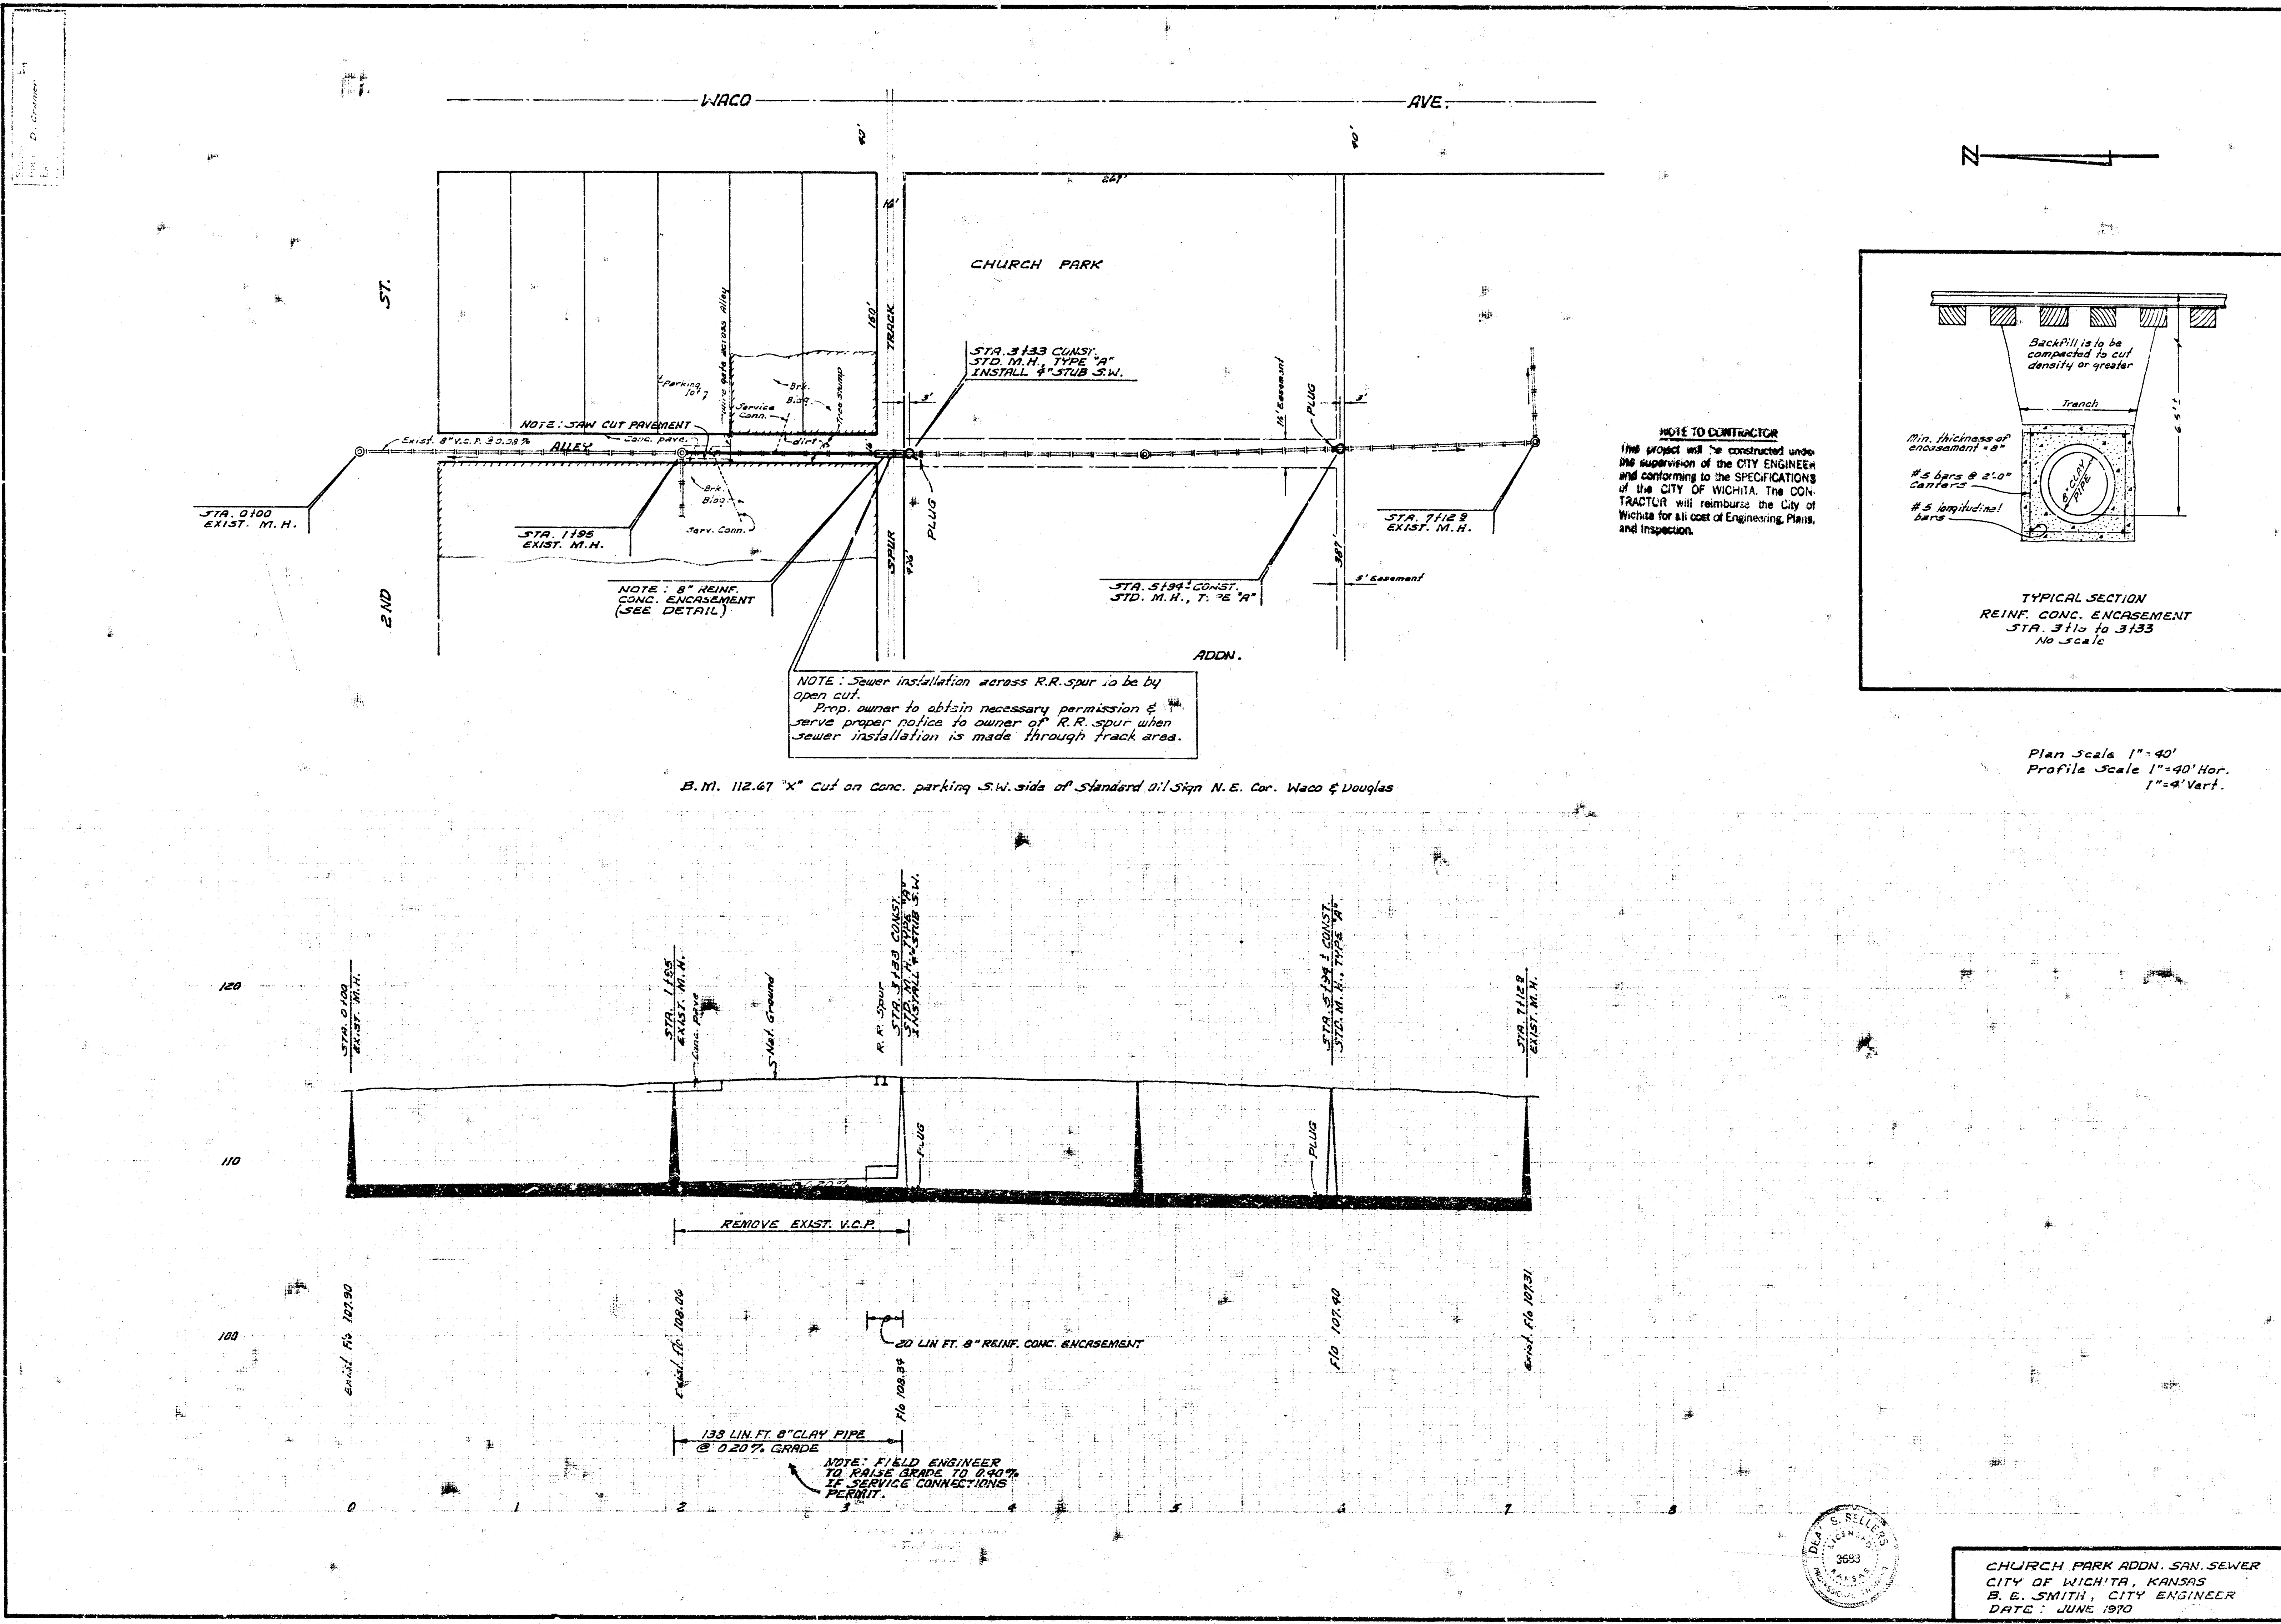

CHURCH PARK ADDN. SAN. SEWER
CITY OF WICHITA, KANSAS
B. E. SMITH, CITY ENGINEER
DATE: JUNE 1970