

WYE BRANCH
SEWER DISTRIBUTION SYSTEM
FOR


EASTBOROUGH, MASS.

SCALE 1"=50'

COUNTY

DON C. MOEHM

CONSULTING CIVIL ENGINEER
WICHITA, KANSAS

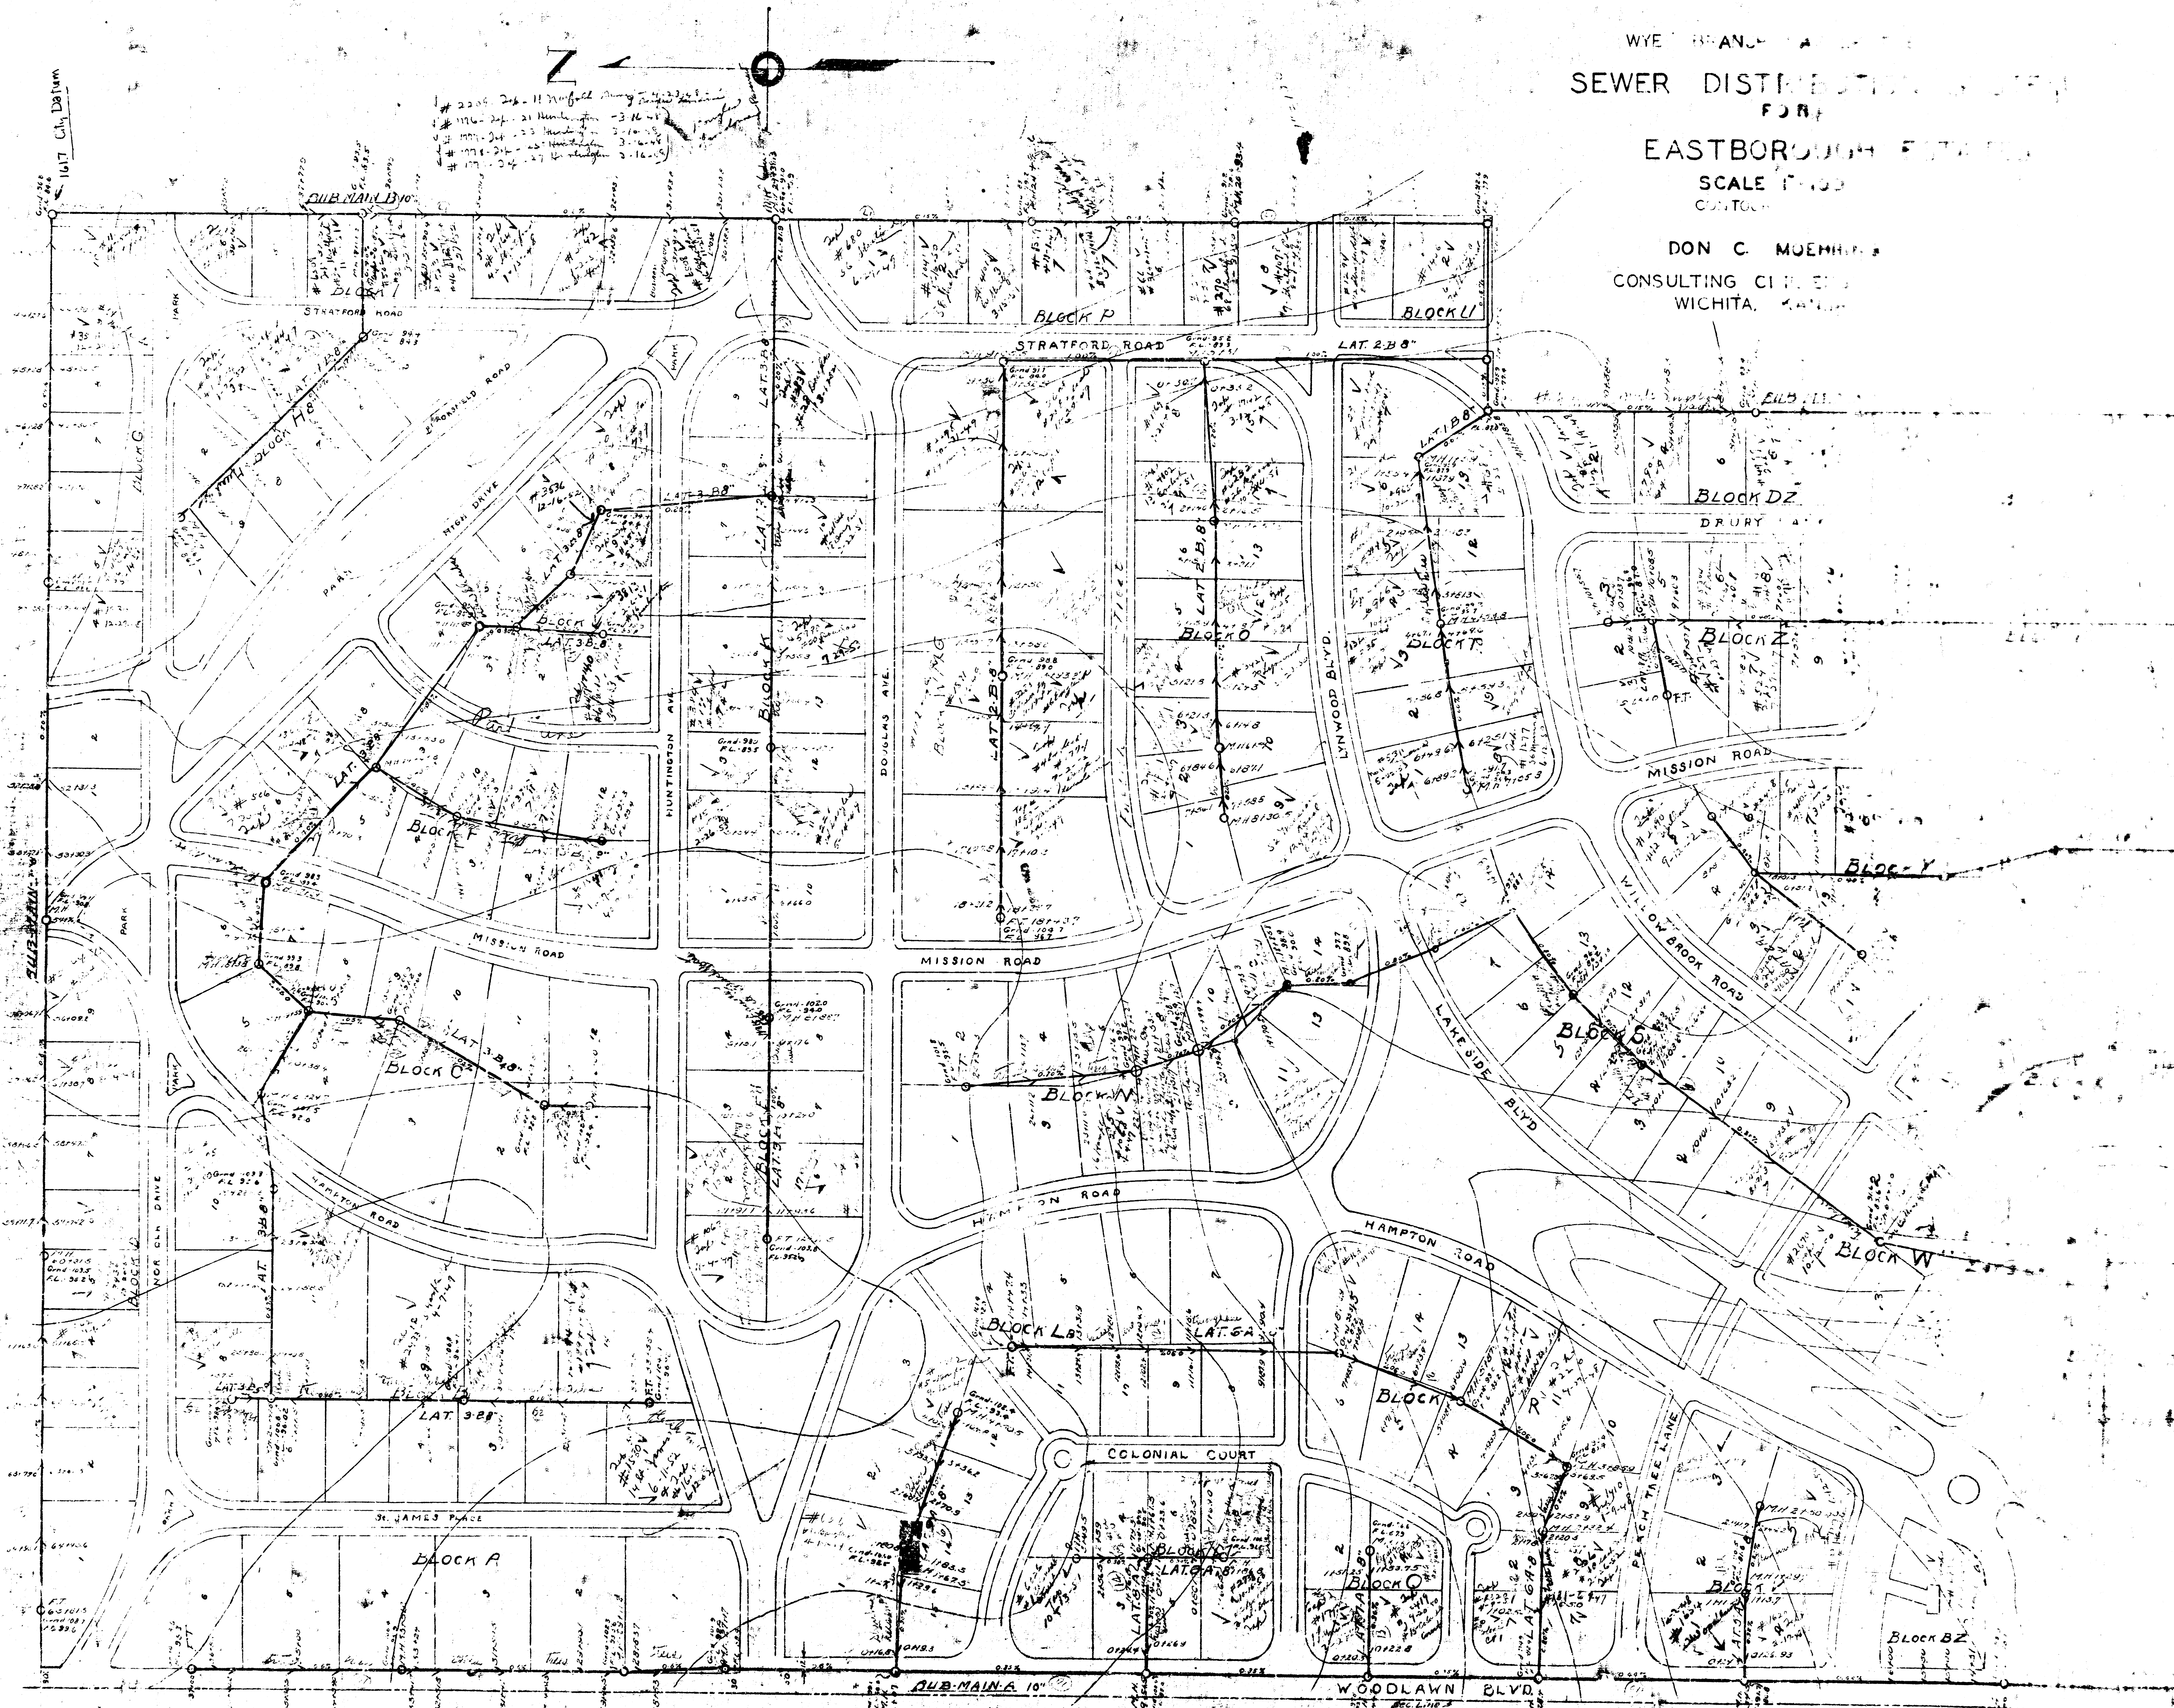

118-24-67 Mass. v. H. - 1-47