


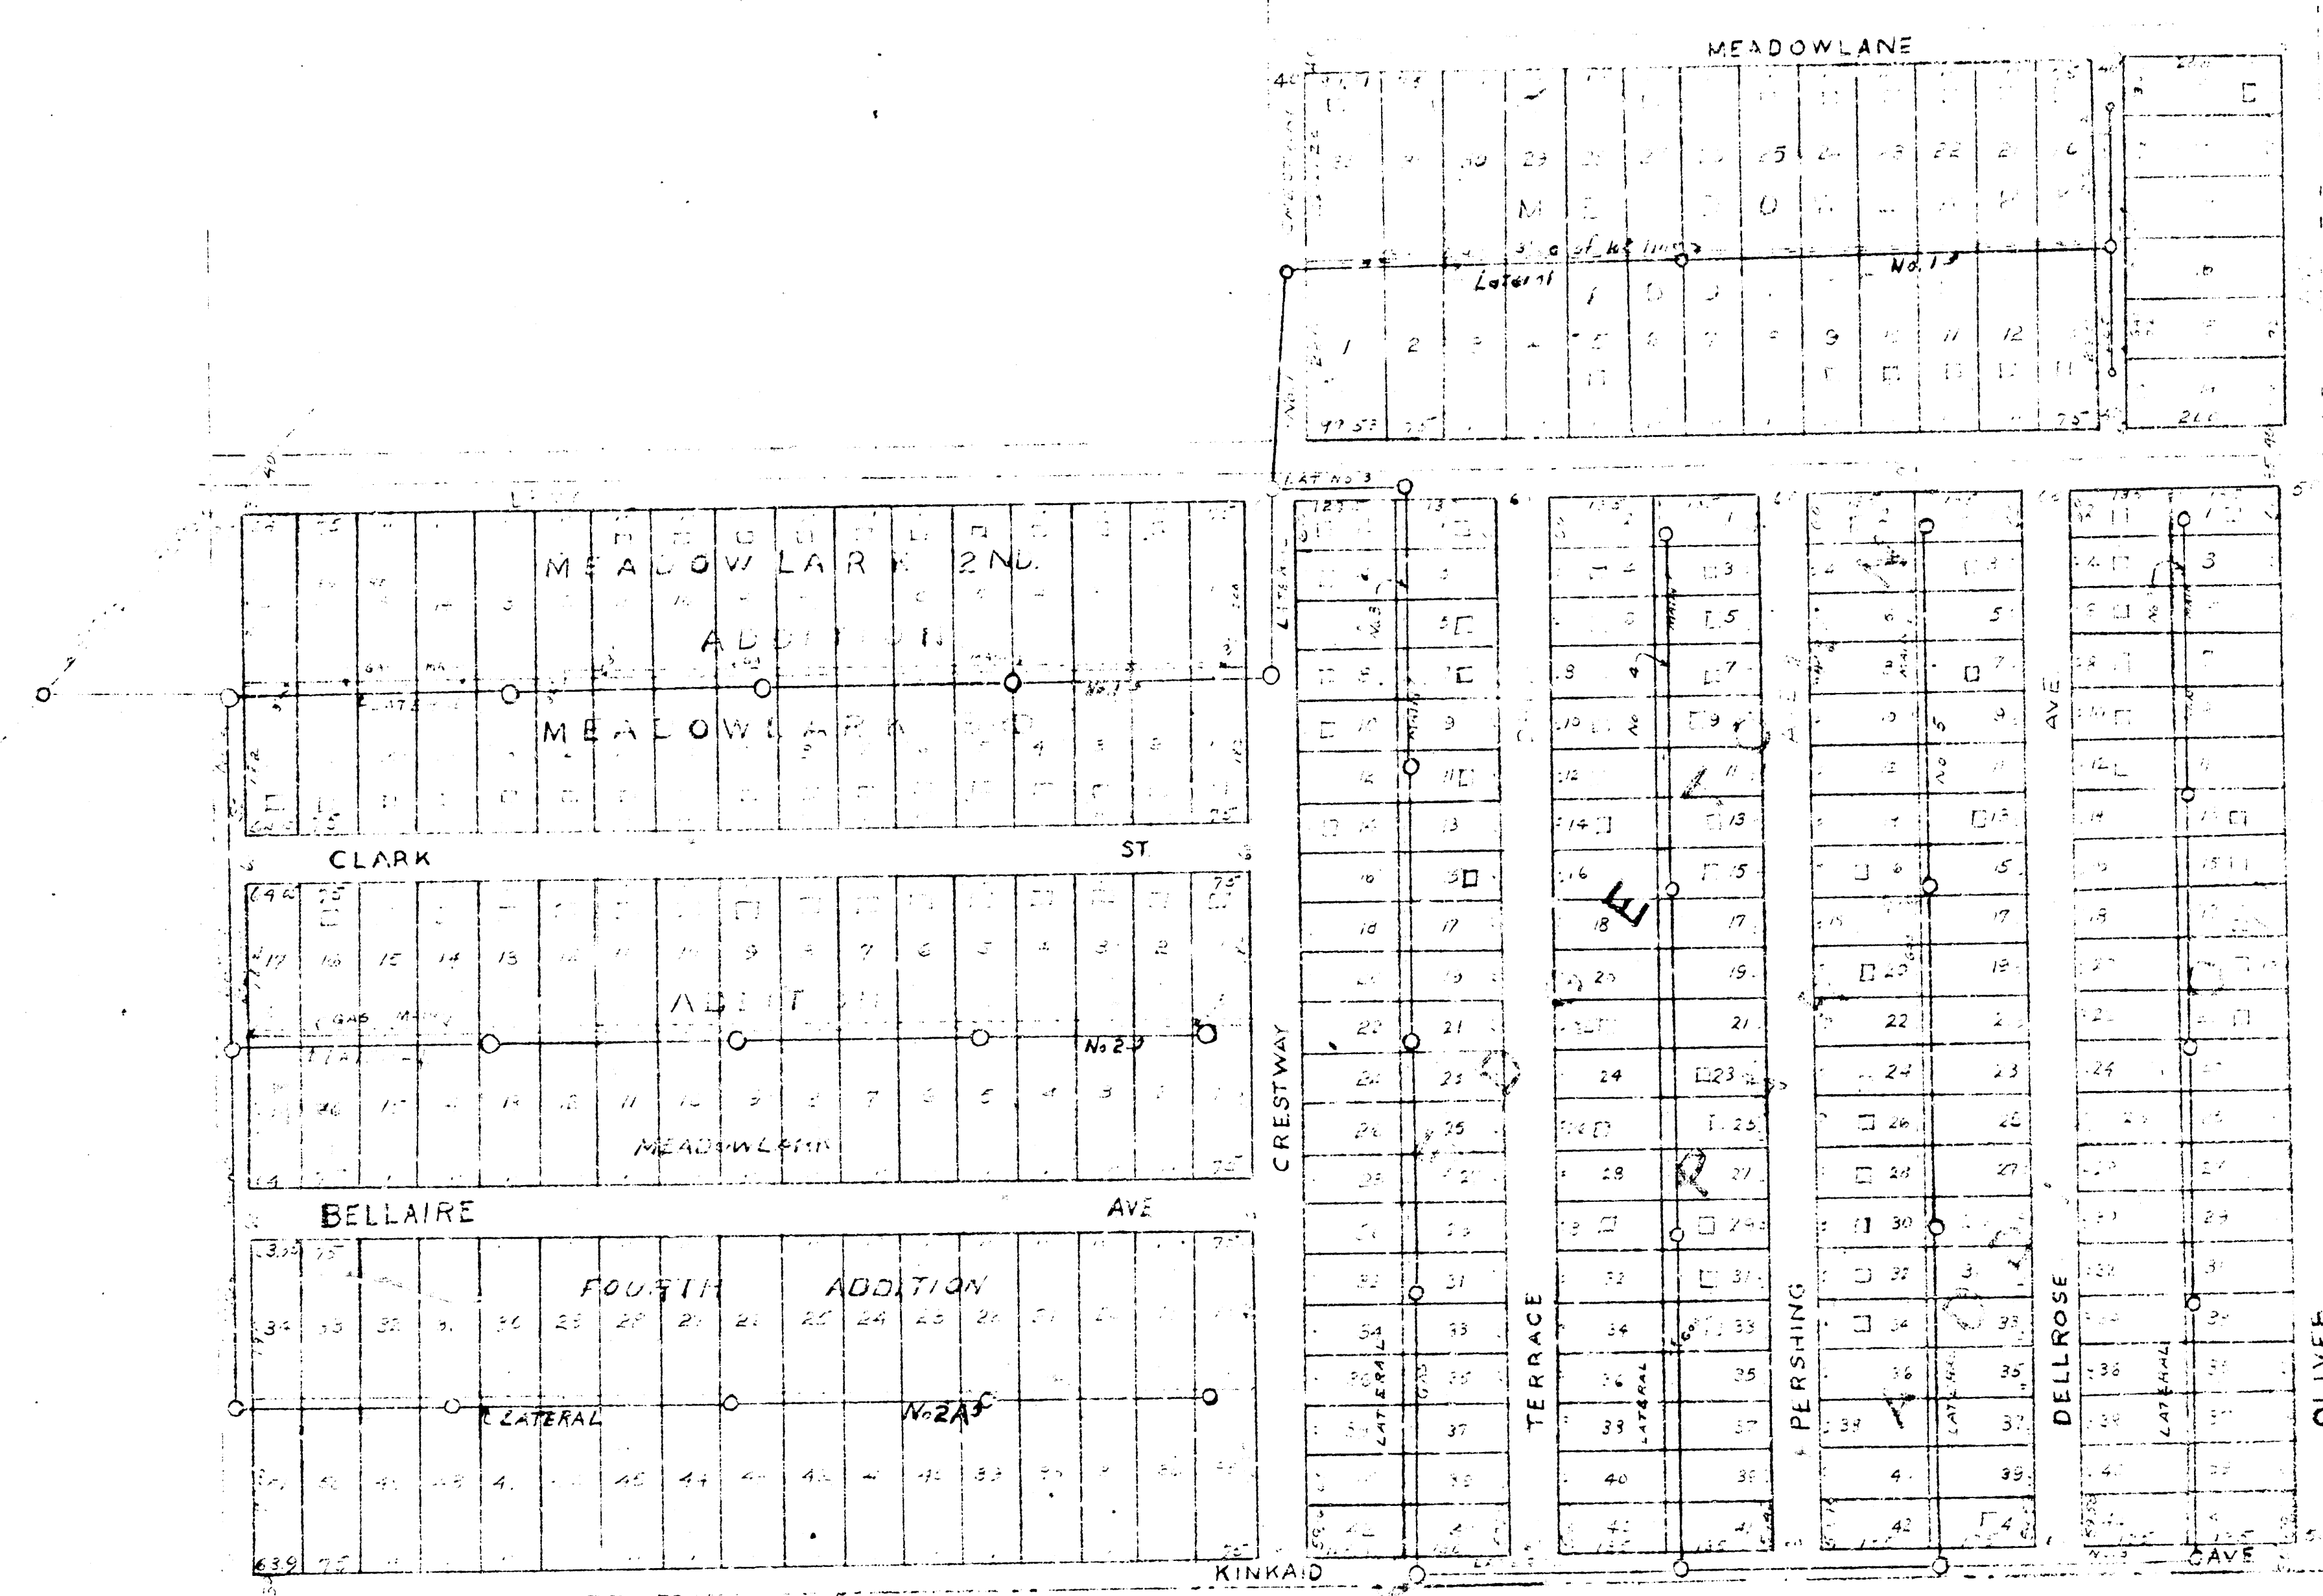
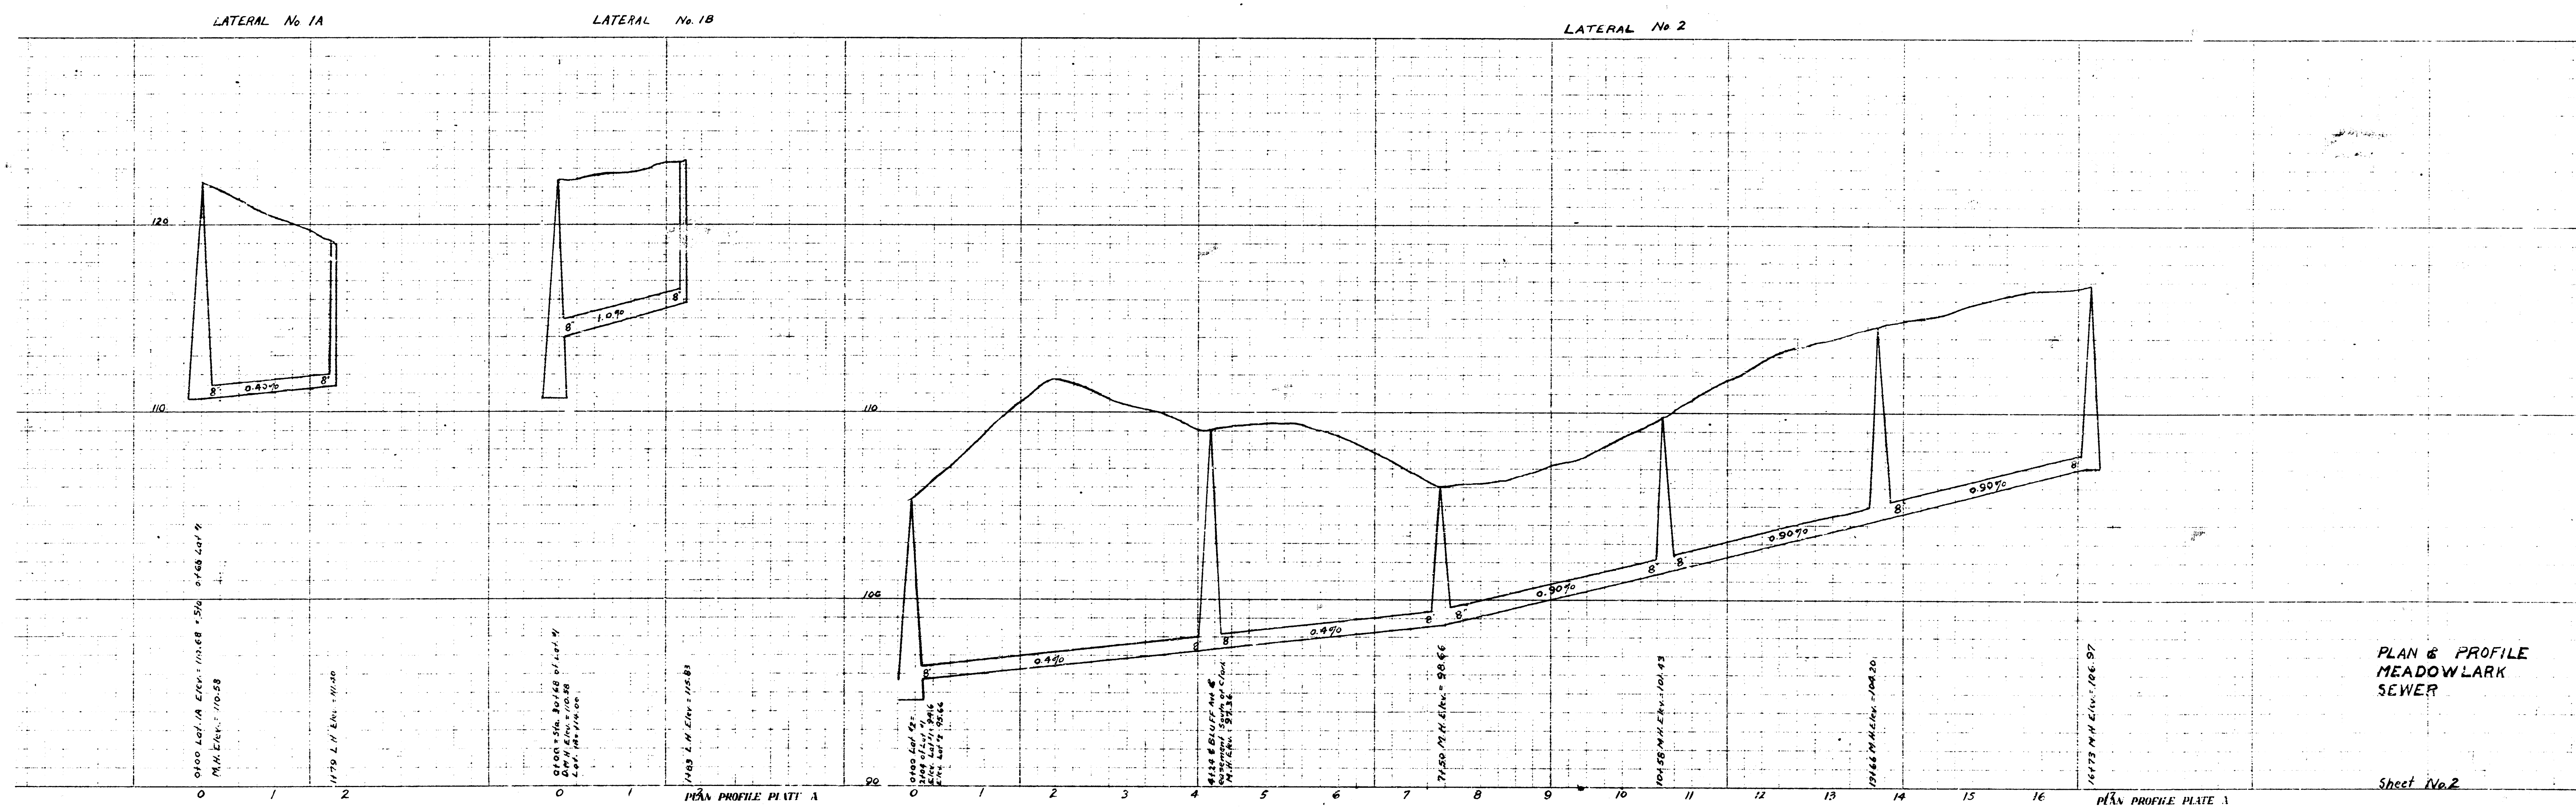



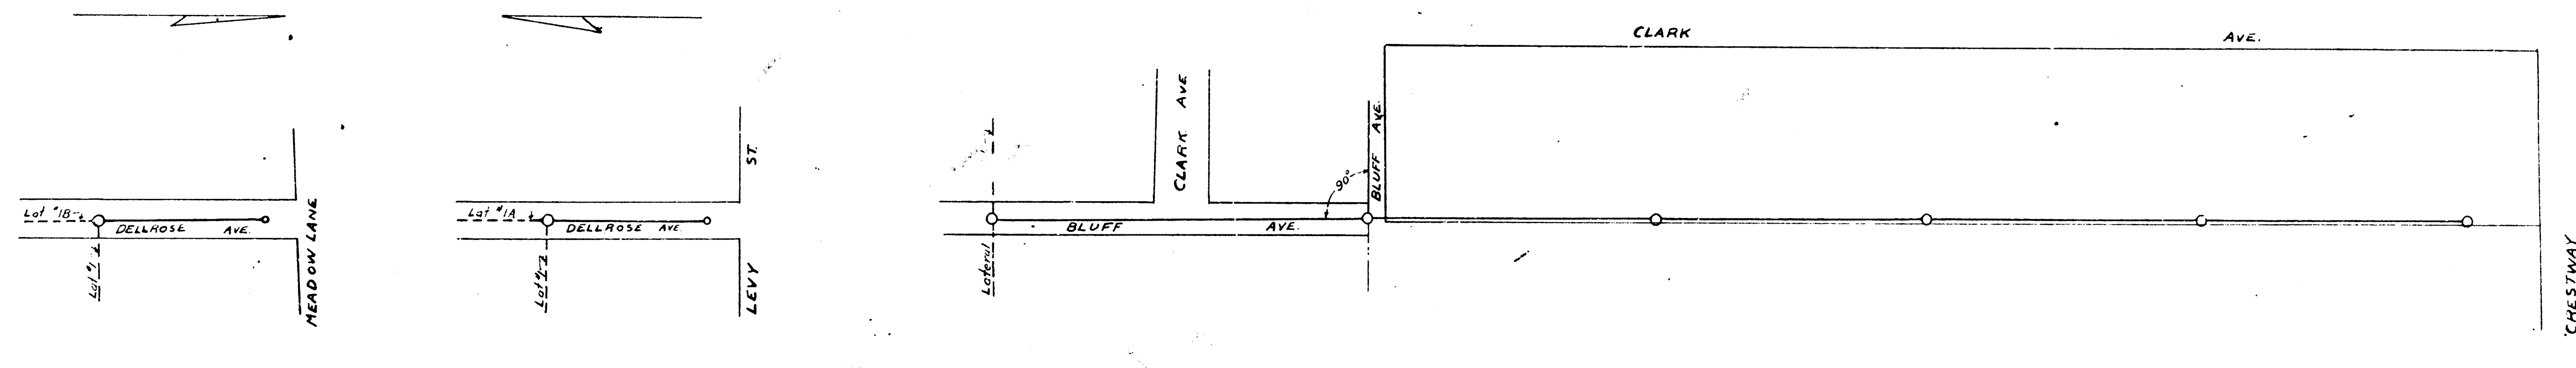




MAP
SHOWING LOCATION C
FOR
EDGE TOWN AND MEADOW
ADDITIONS



F. E. DEVLIN - CONSULTING
NICHOLSON, HALL & CO.

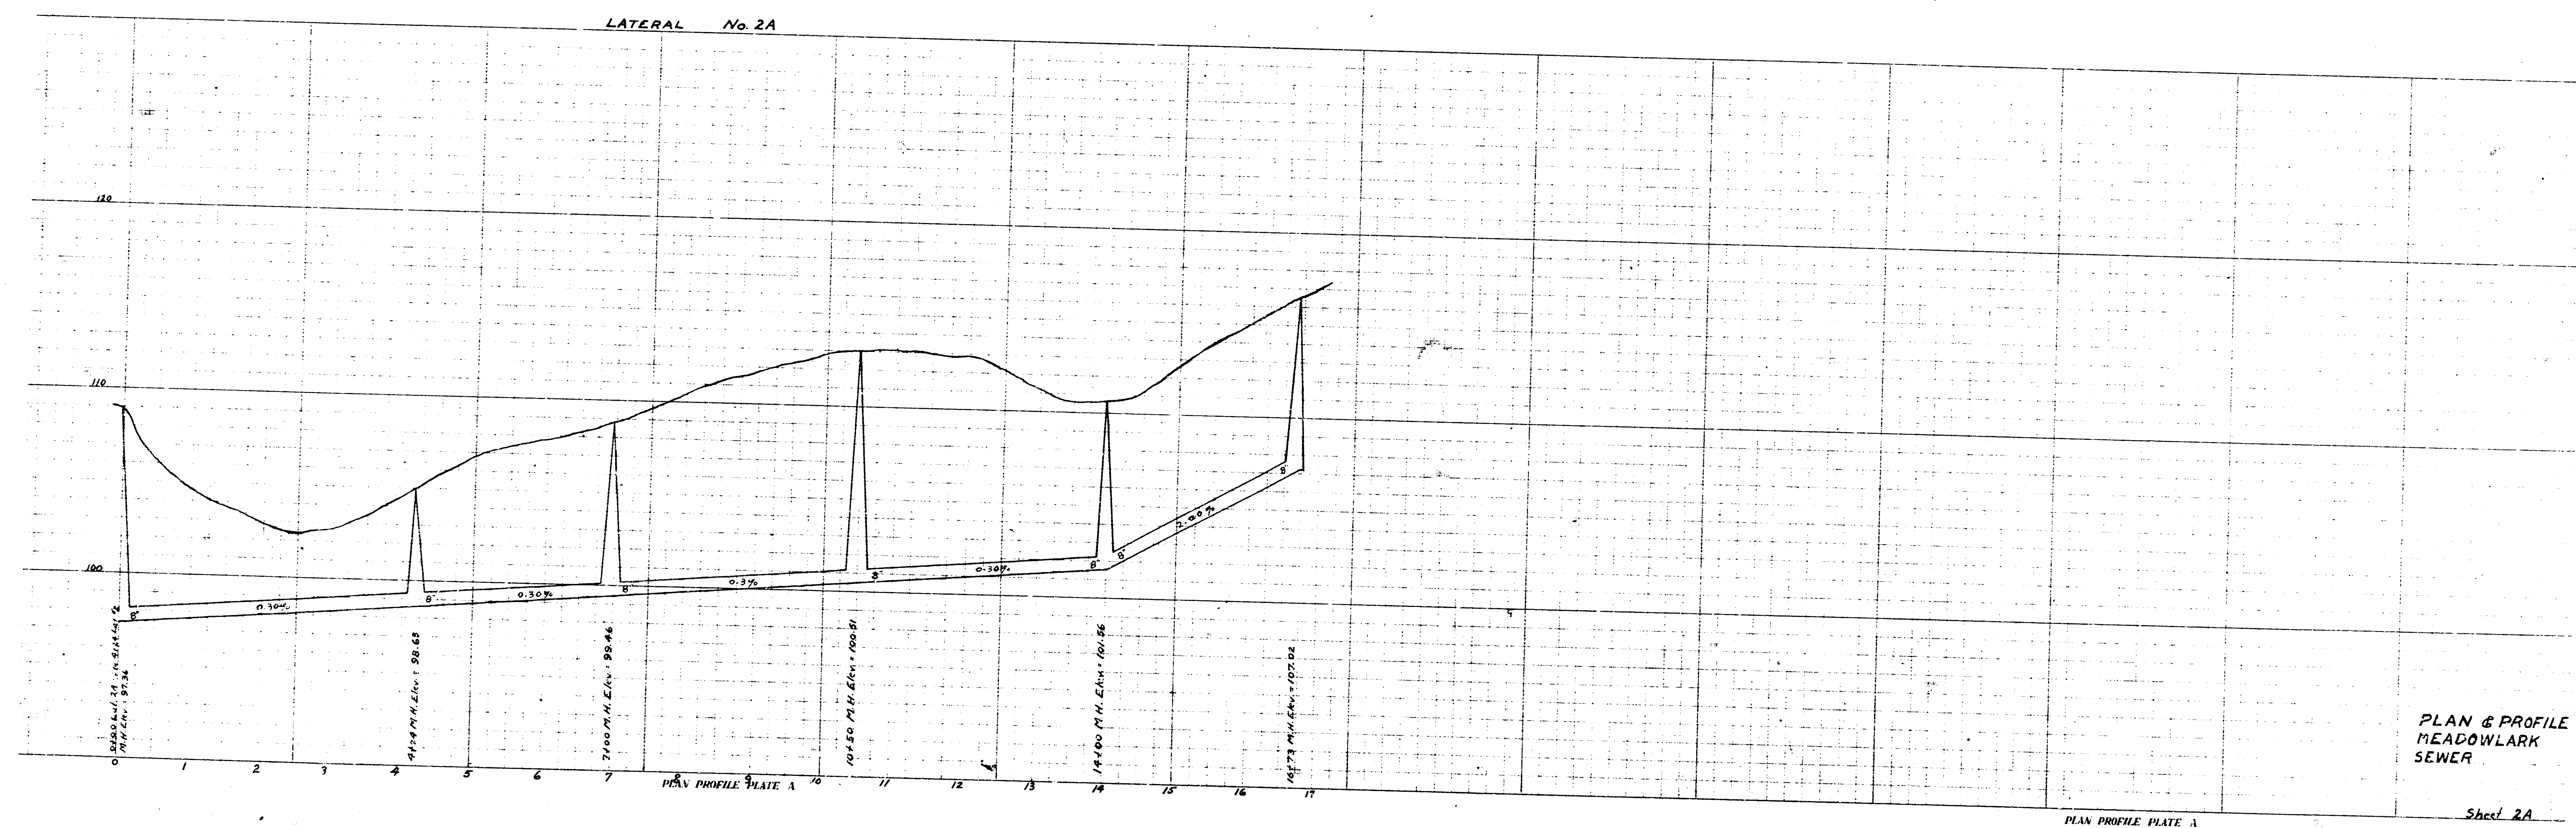

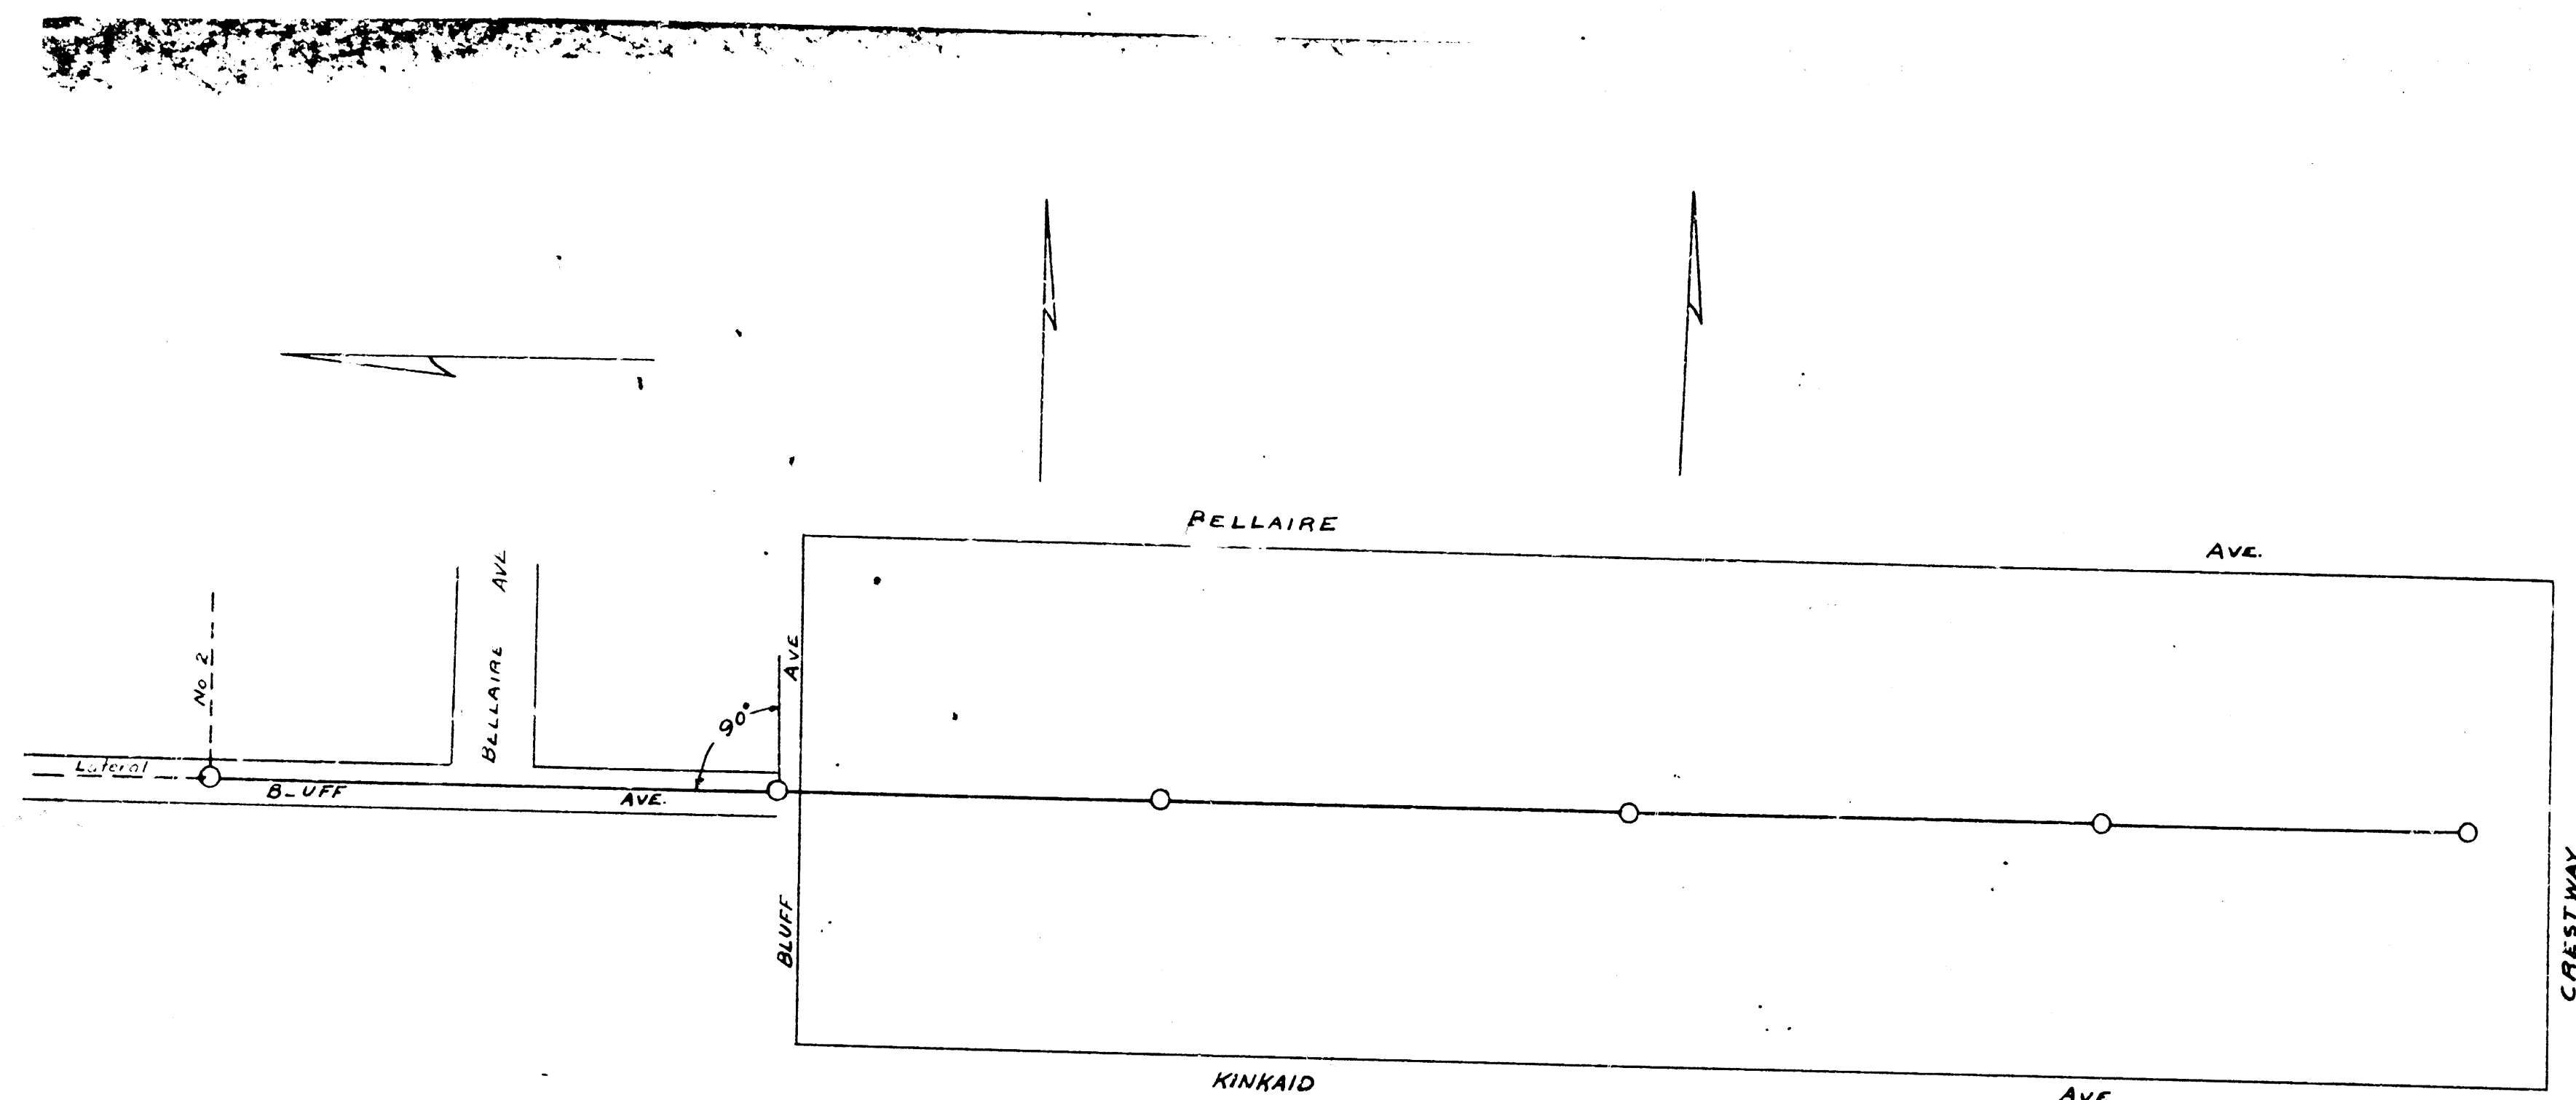

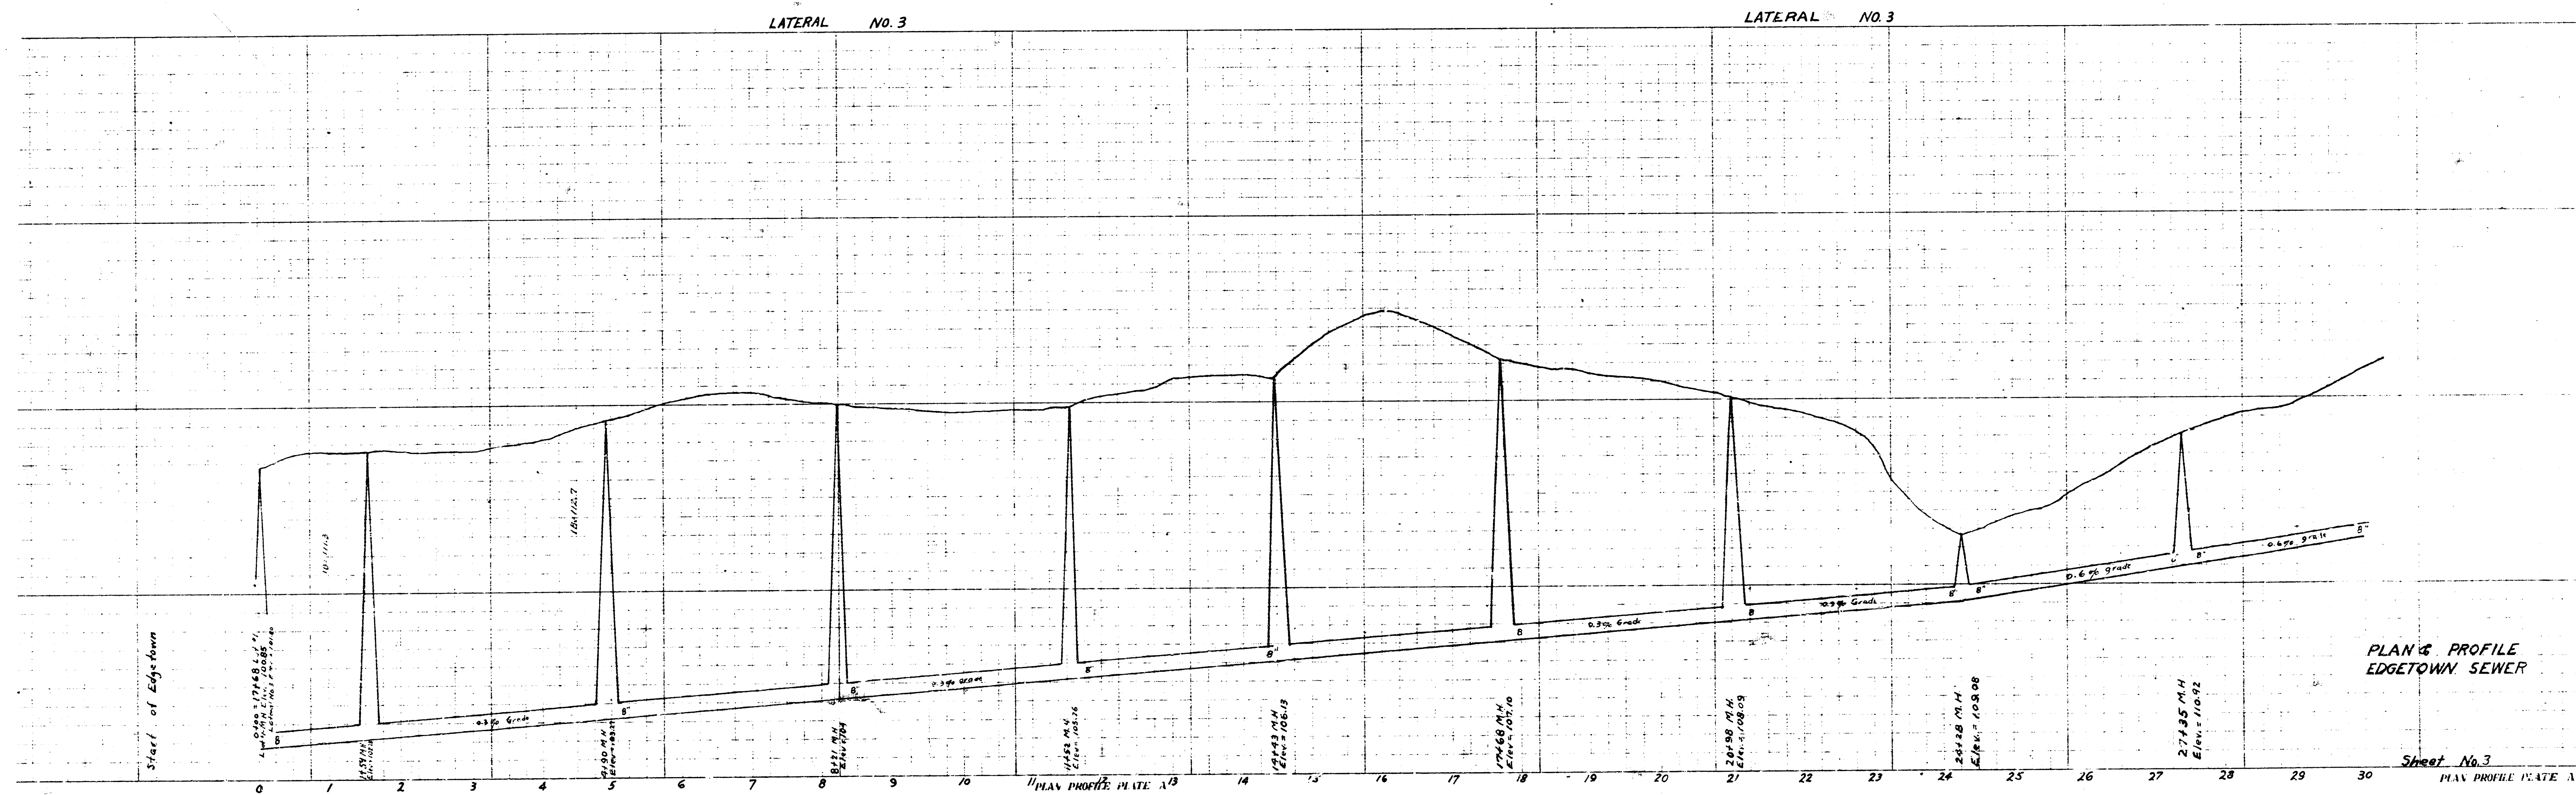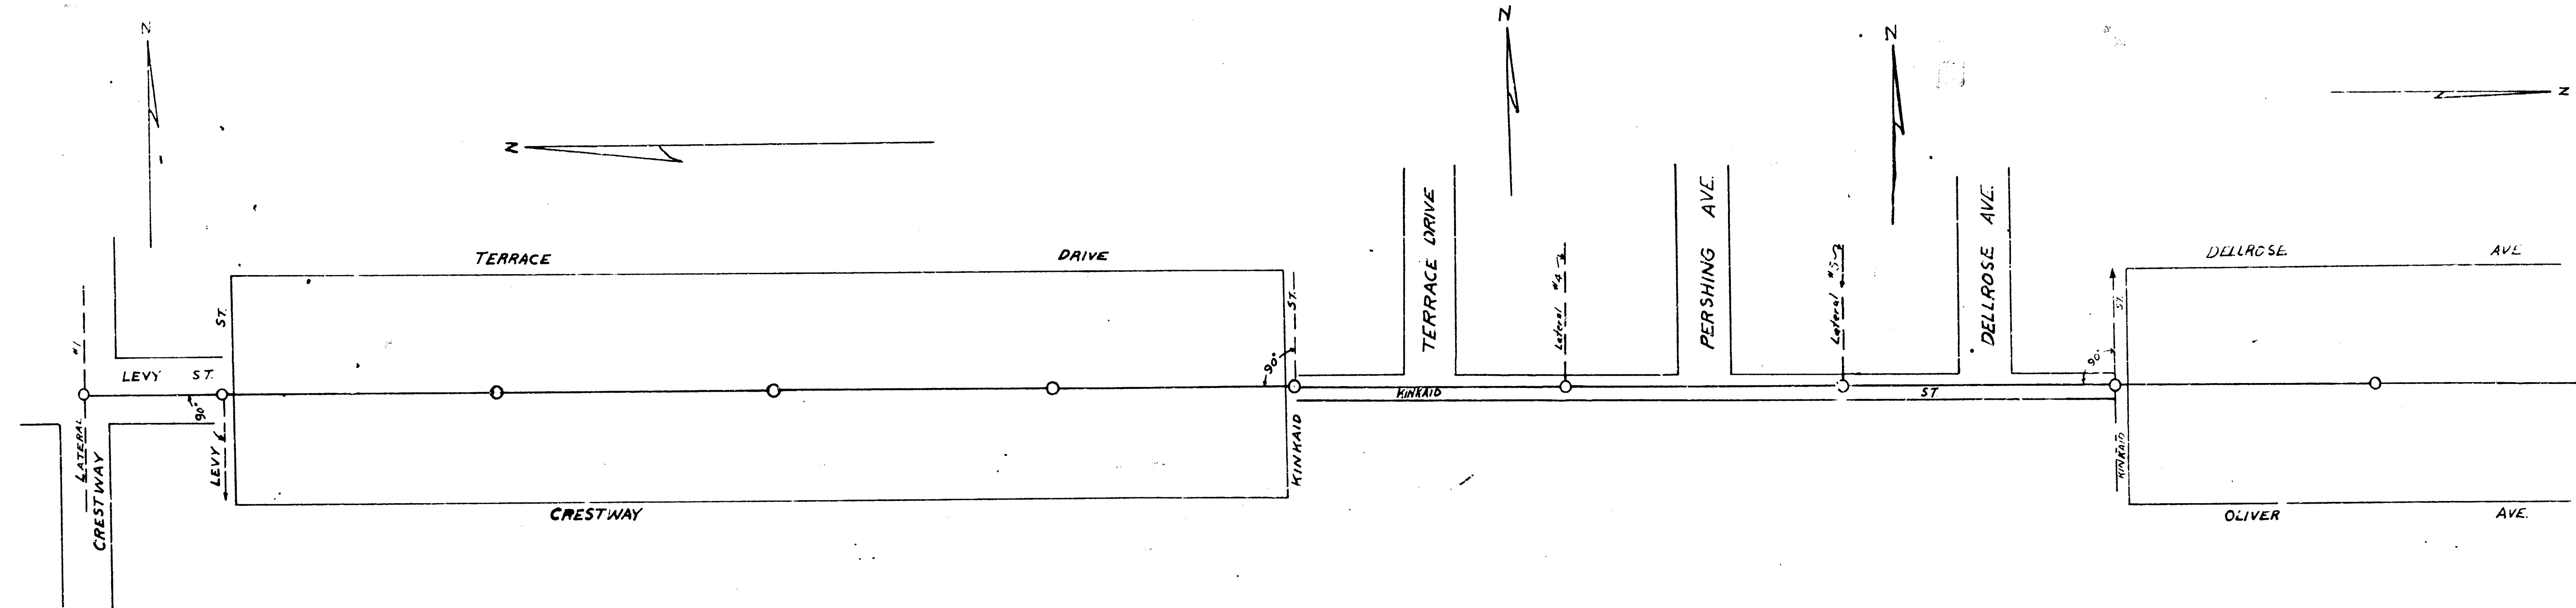

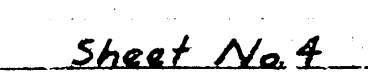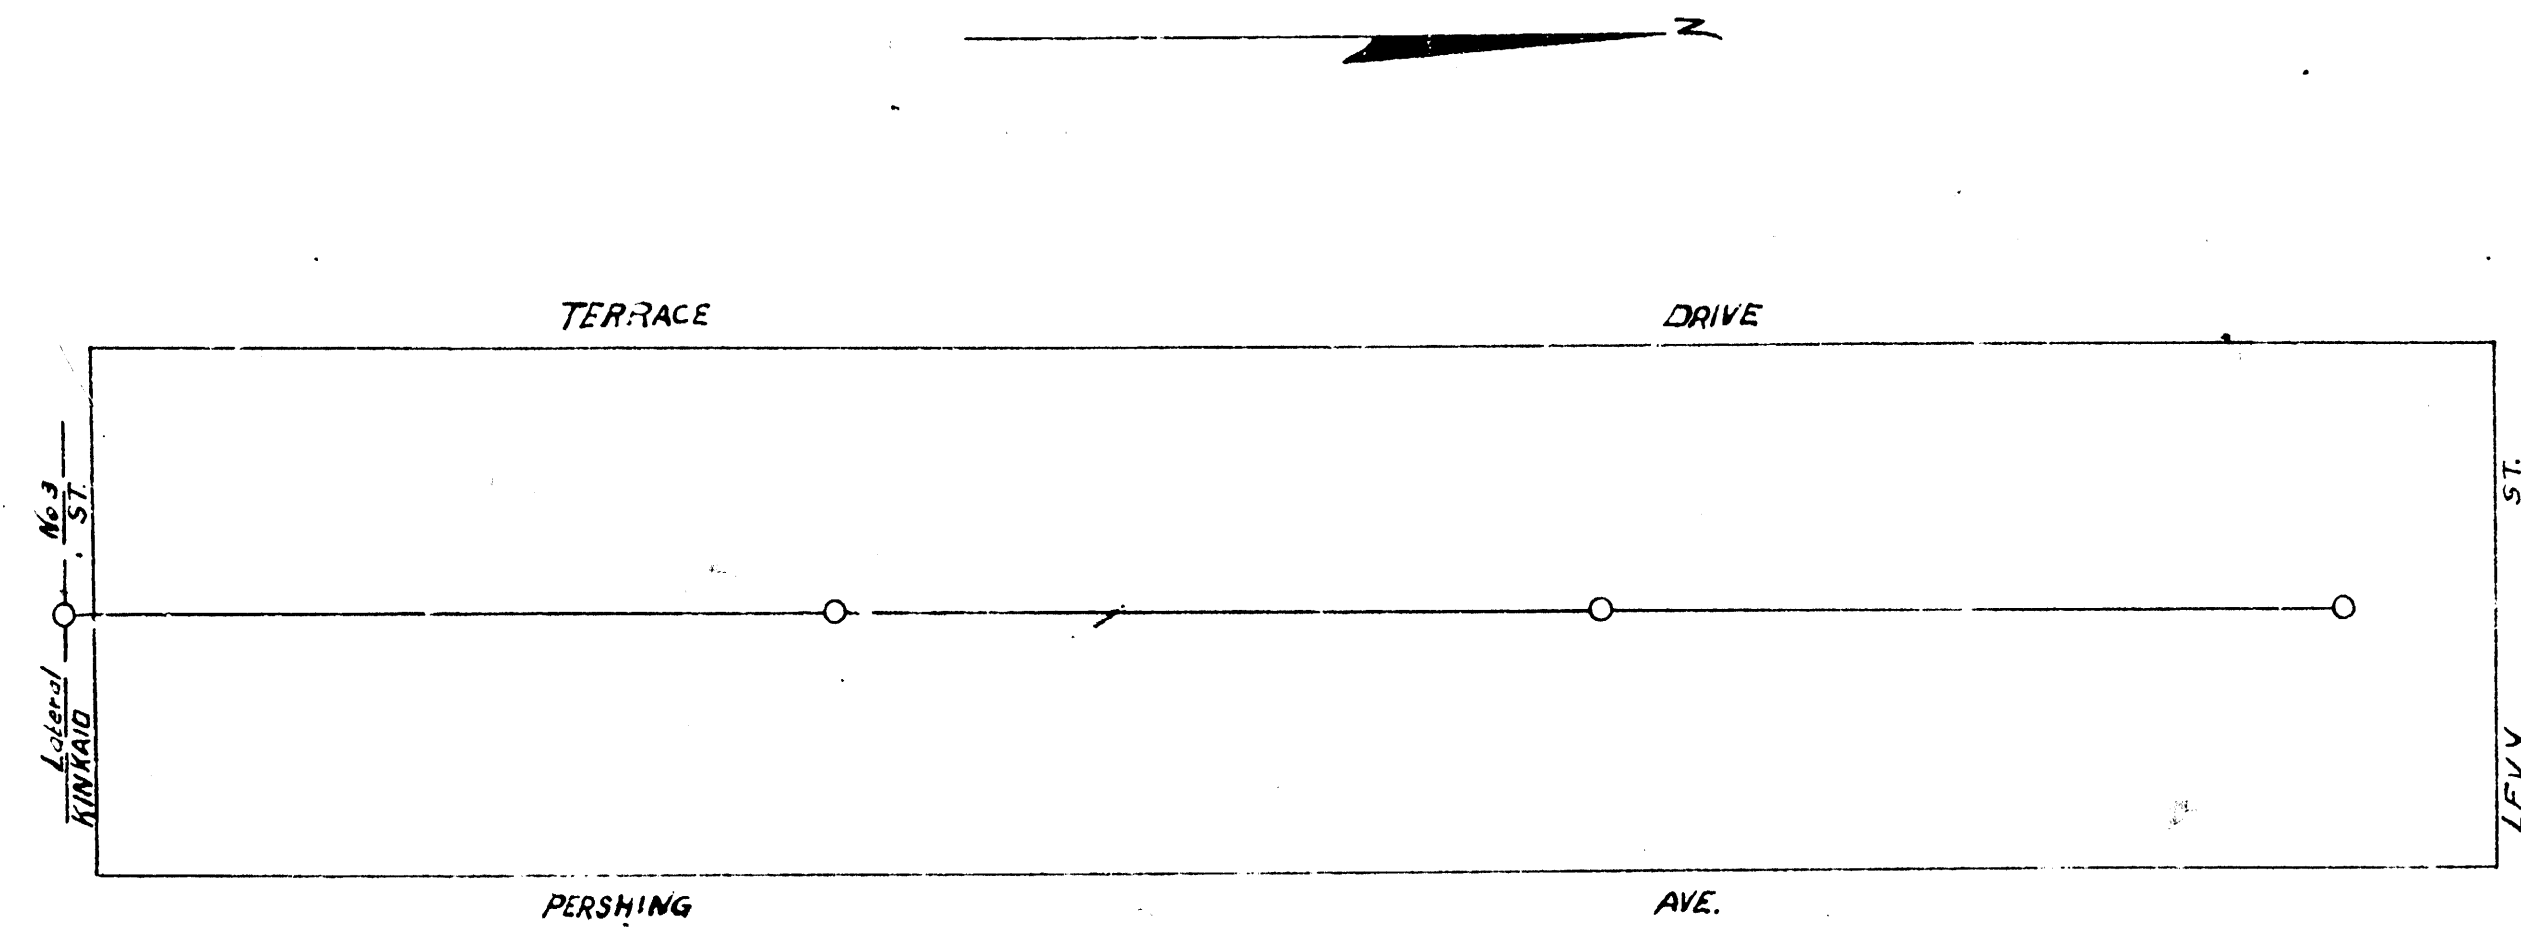

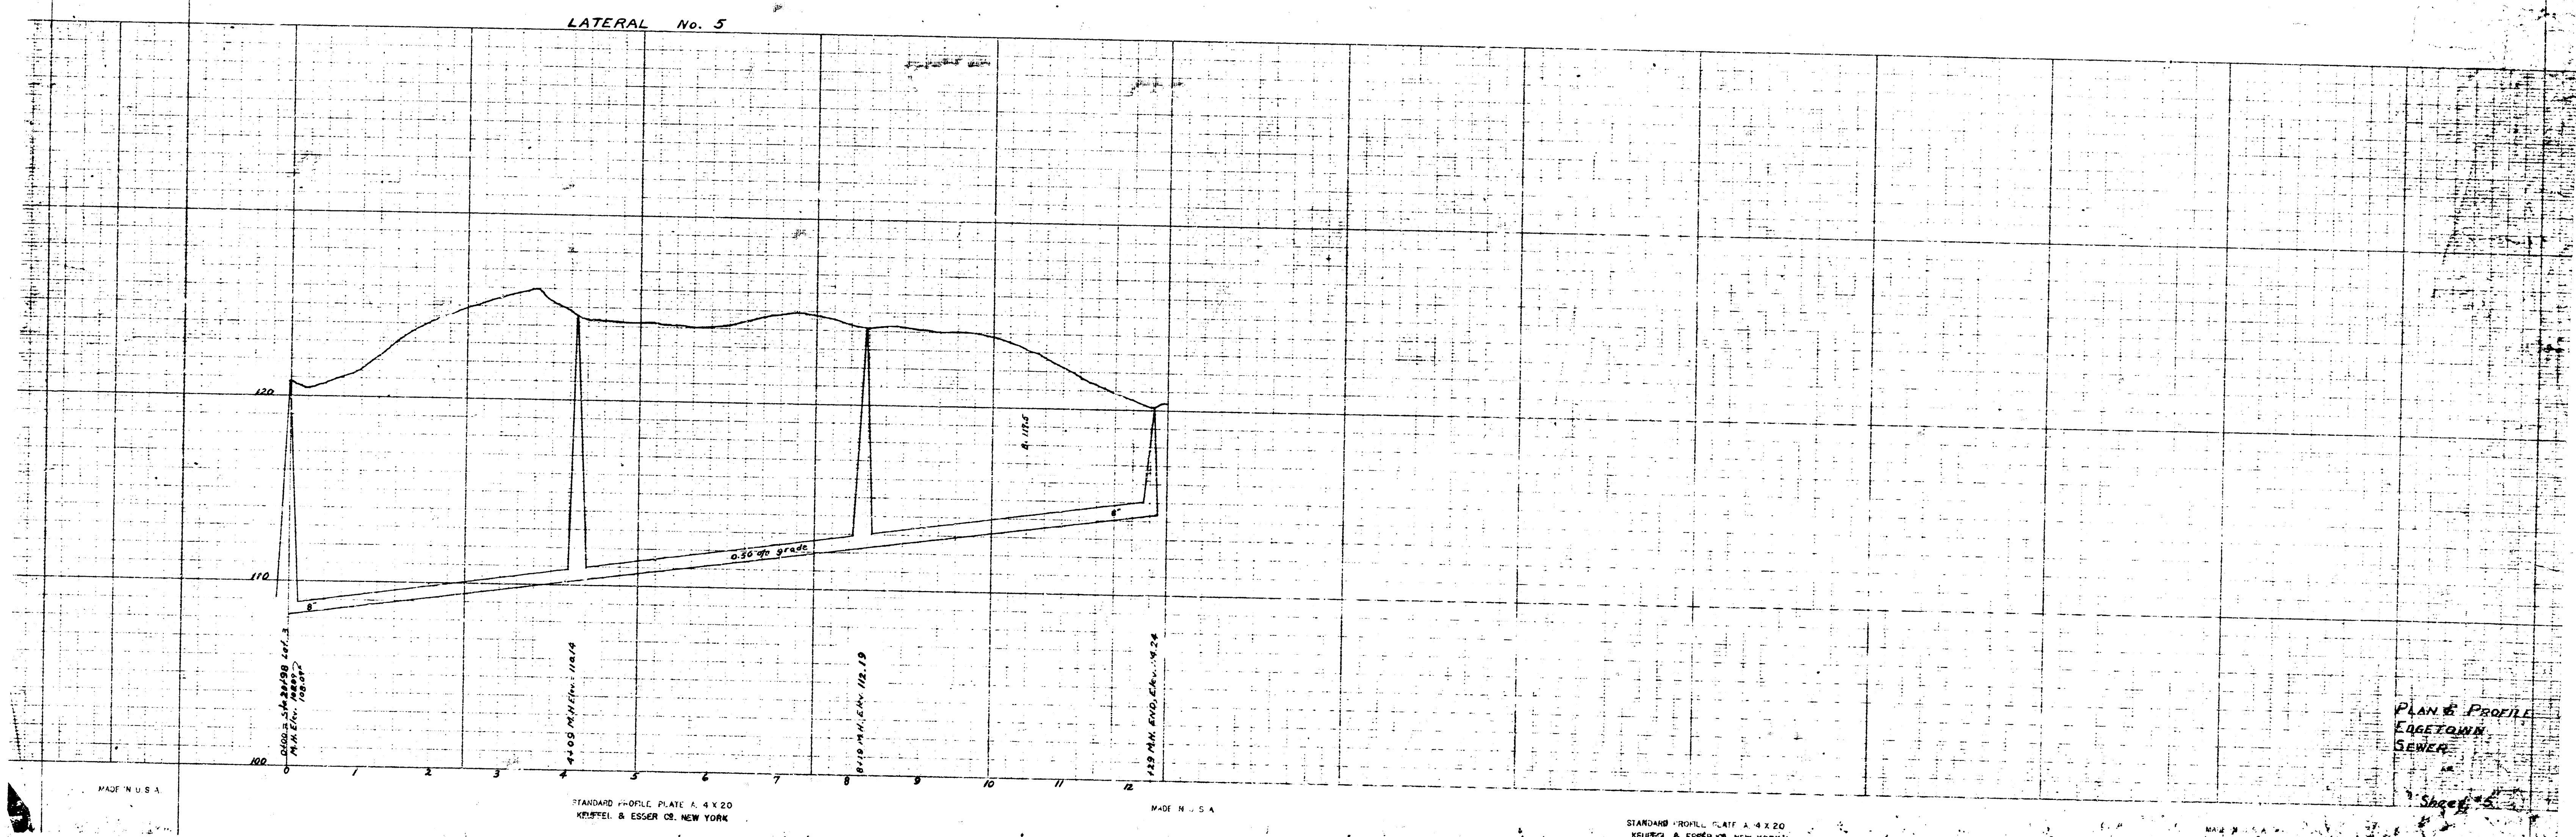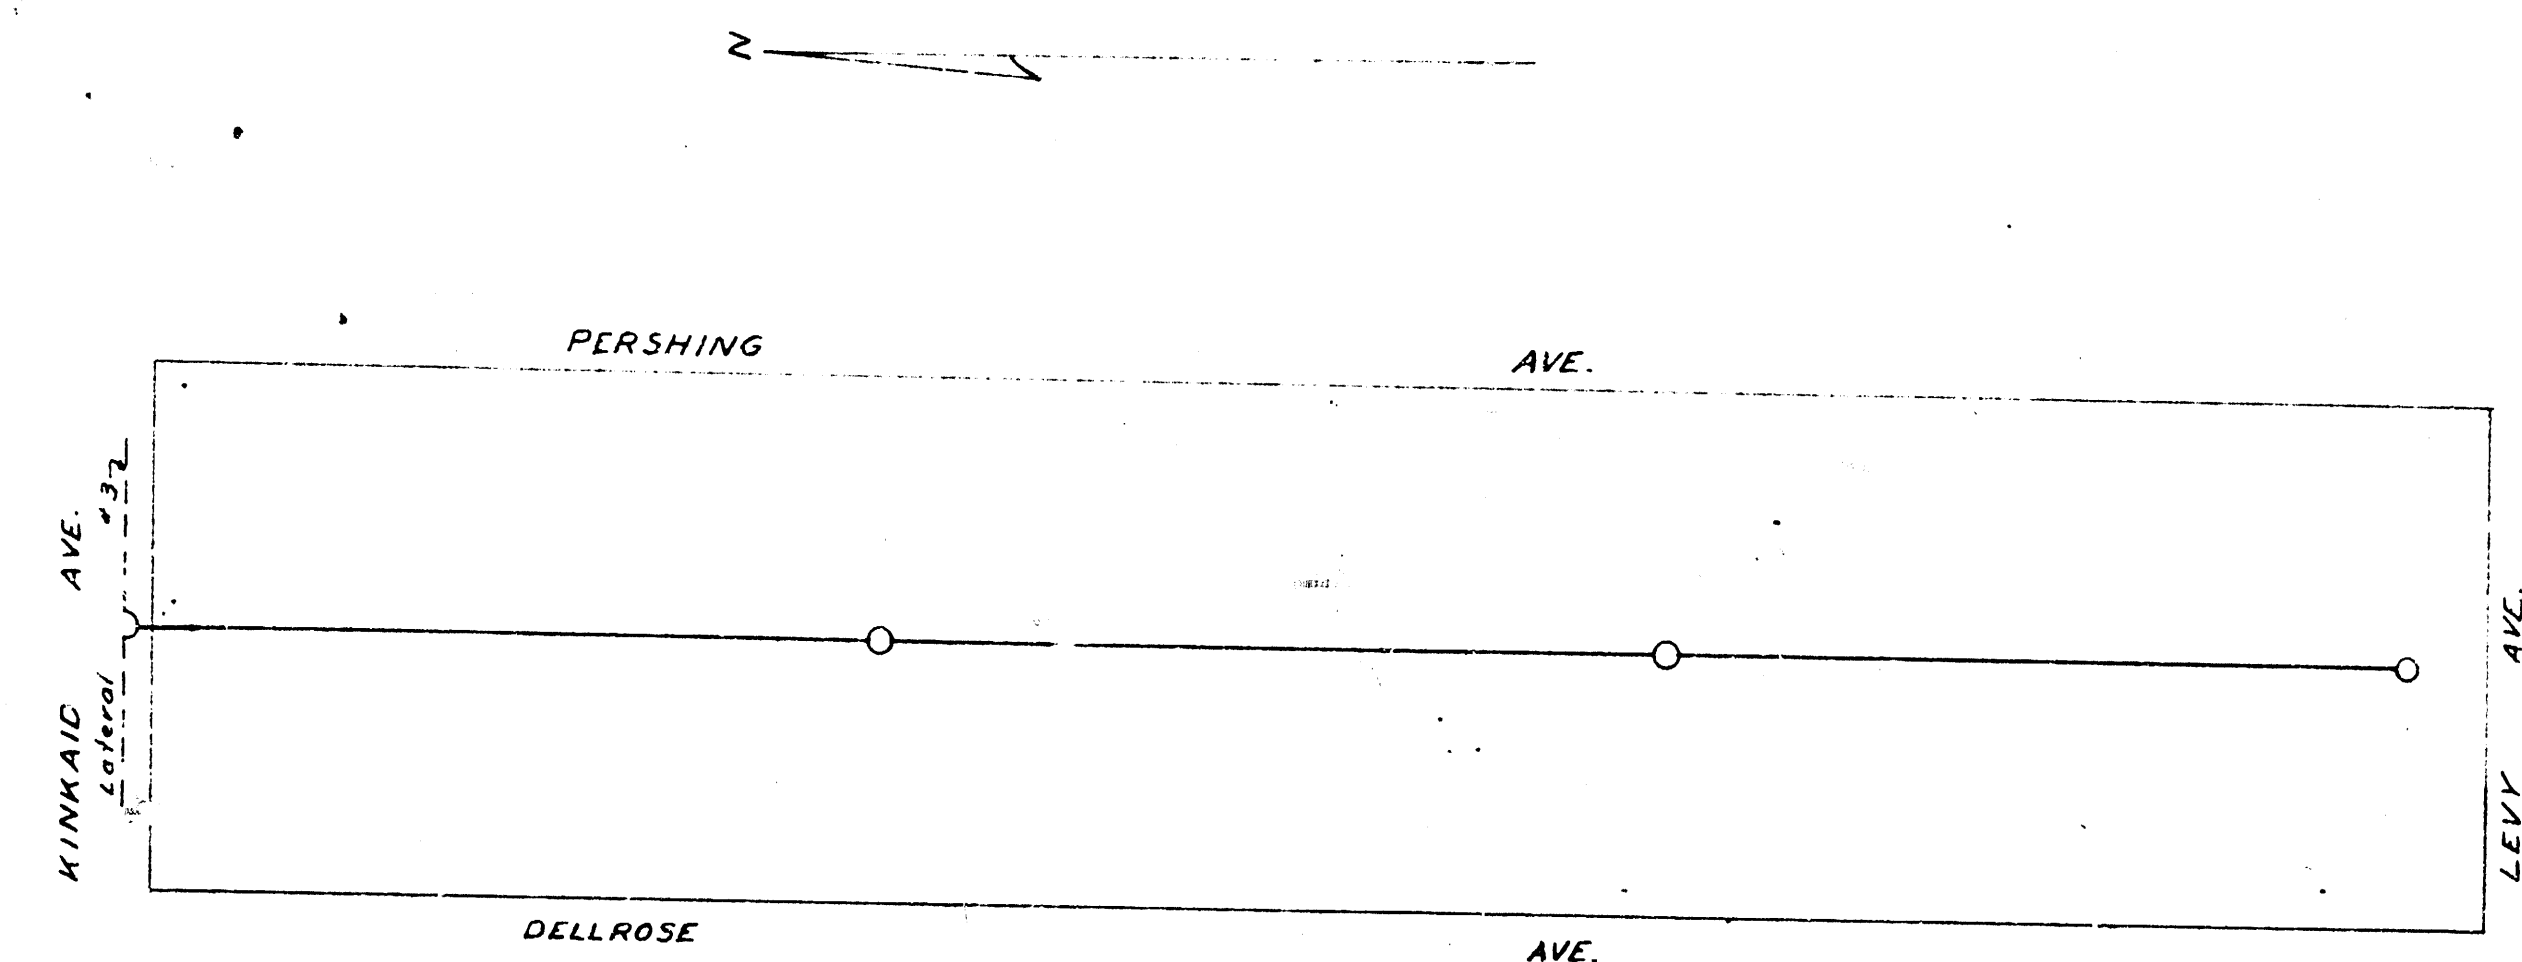

PLAN & PROFILE
 EDGETOWN
 SEWER

MADE IN U.S.A.

STANDARD PROFILE, PLATE A, 4 X 20
 KISTEL & ESSER CO., NEW YORK

MADE IN U.S.A.

STANDARD PROFILE, PLATE A, 4 X 20
 KISTEL & ESSER CO., NEW YORK

Sheet