


NOTE TO CONTRACTOR
 This project will be constructed under the supervision of the CITY ENGINEER and conforming to the SPECIFICATIONS of the CITY OF WICHITA. The CONTRACTOR will reimburse the City of Wichita for all cost of Engineering, Plans, and Inspection.

DEAN RUPERT FIRST ADD.
 TO WICHITA, SEDGWICK COUNTY, KANSAS

B.M. "D" ON S.E. CORN CONC. VALVE BOX
 N.W. CORNER INTERSECTION EL. 167.24 (CITY DATUM)

7-2-74
 APPROVED AS NOTED
 By CITY ENGINEER OF WICHITA
 Sanitary Sewers. D.E.S.
 Storm Sewers. _____
 Driveway Approaches. _____

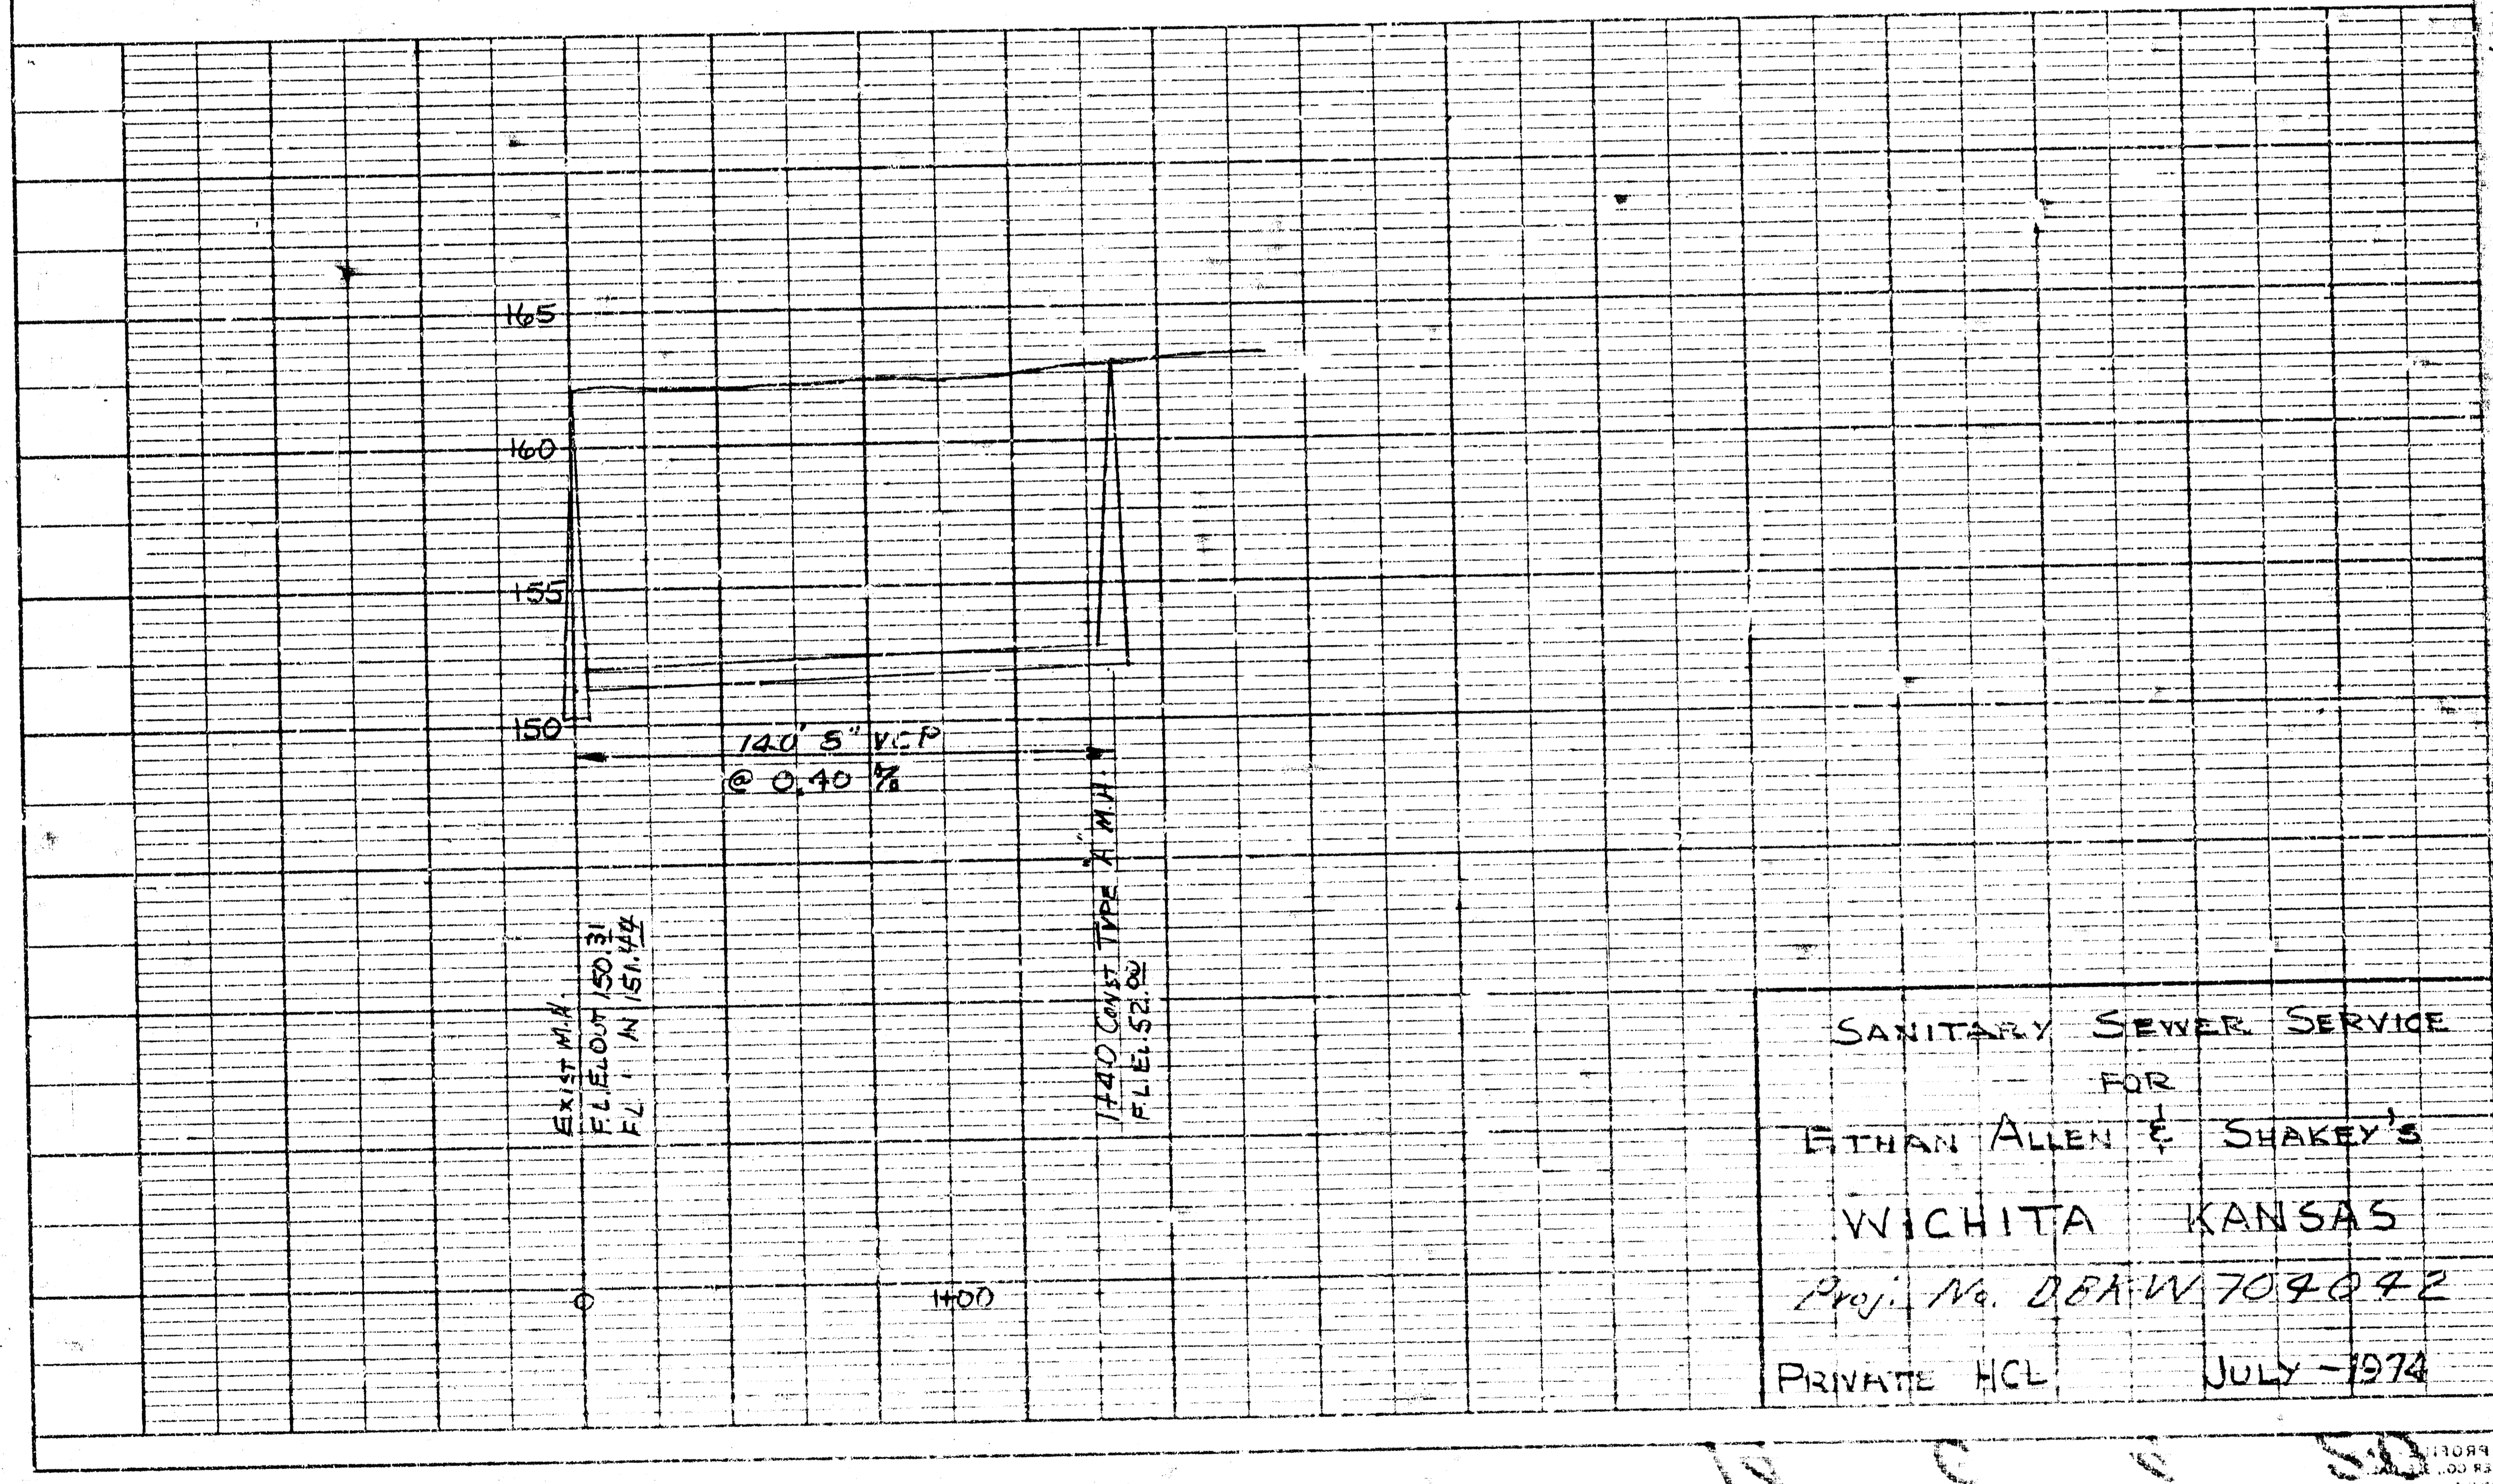

SANITARY SEWER SERVICE
 FOR
 ETHAN ALLEN & SHAKY'S
 WICHITA KANSAS
 Proj. No. DBA-W 707042
 PRIVATE HCL JULY-1974