


CALL TELEPHONE CO. REPORT NO LINES IN THIS AREA

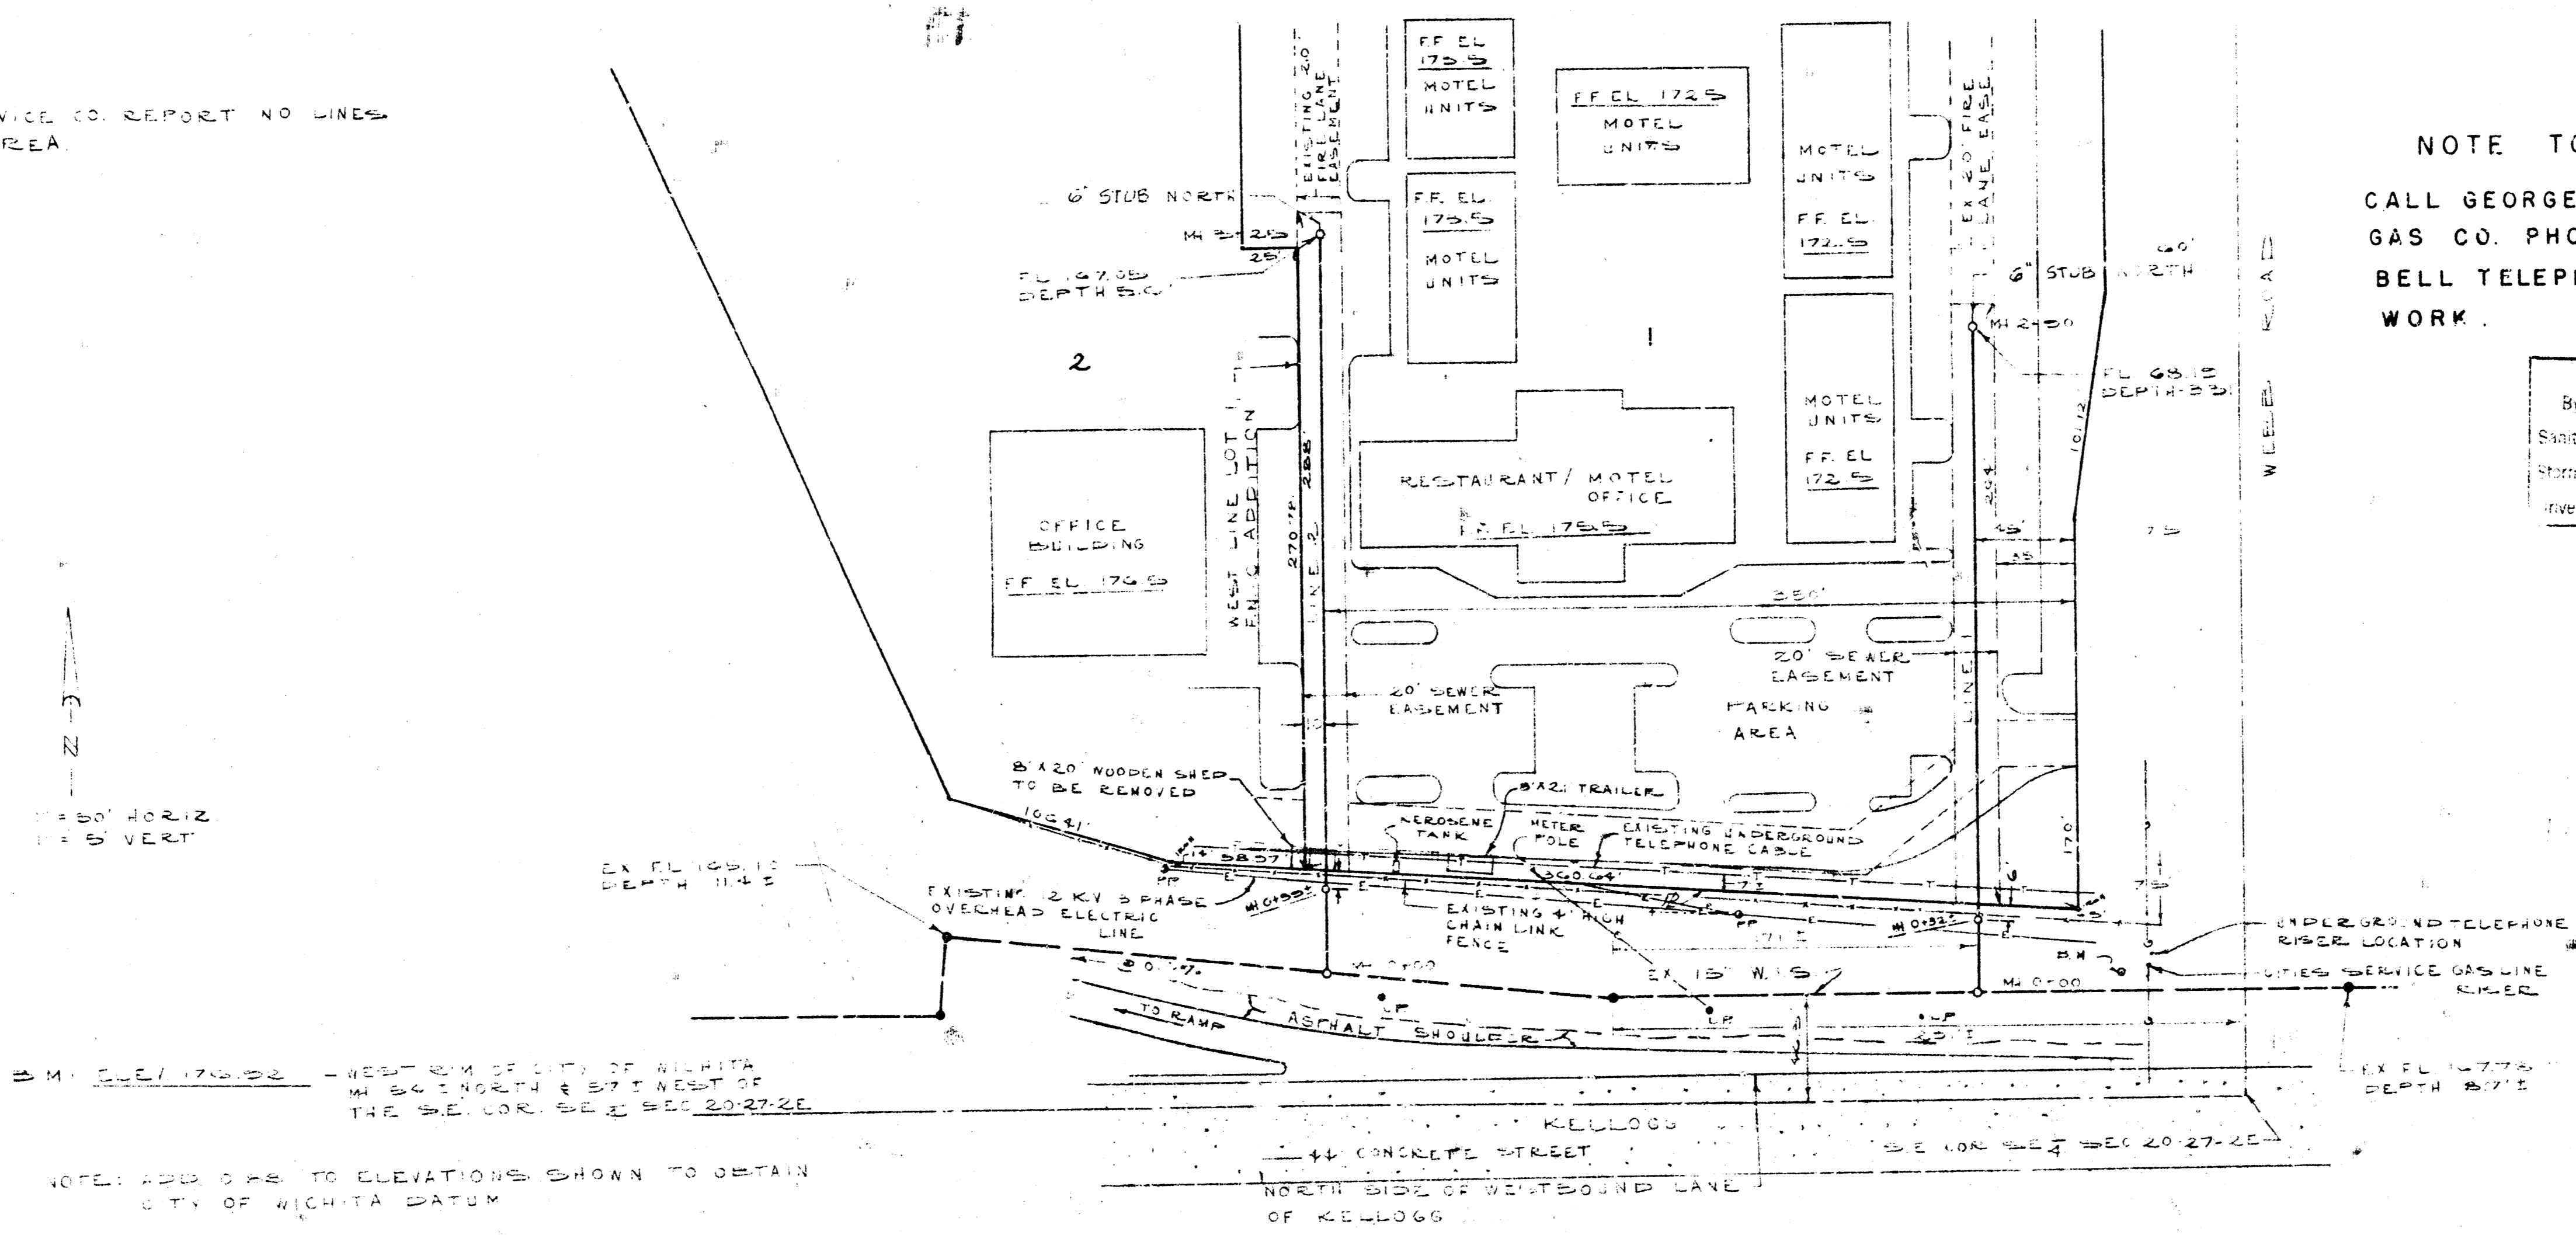

NOTE TO CONTRACTOR:
 CALL GEORGE HOFSESS - CITIES SERVICE GAS CO. PHONE 524-0491 AND SOUTHWESTERN BELL TELEPHONE CO BEFORE COMMENCING WORK.

7-24-74
 APPROVED AS NOTED
 BY CITY ENGINEER OF WICHITA
 Station Sewers 81-0.E.1
 Storm Sewers
 Utility Approaches

NOTE TO CONTRACTOR:
 This project will be completed under the supervision of the City Engineer and contractor shall be responsible for the location of all existing and proposed utility lines and structures and for the protection of all existing structures and utilities.


SEWER EXTENSION
 PLAN

APPROVED
 8-27-74
 RECEIVED JAN 20 1974
 Rev. 7-23-74

NOTE: ADD ONE TO ELEVATIONS SHOWN TO OBTAIN CITY OF WICHITA DATUM

Note: Building Layout furnished by others.
 Manholes - Poured concrete to City of Wichita Specs.

PROJECT: DBKW 703072

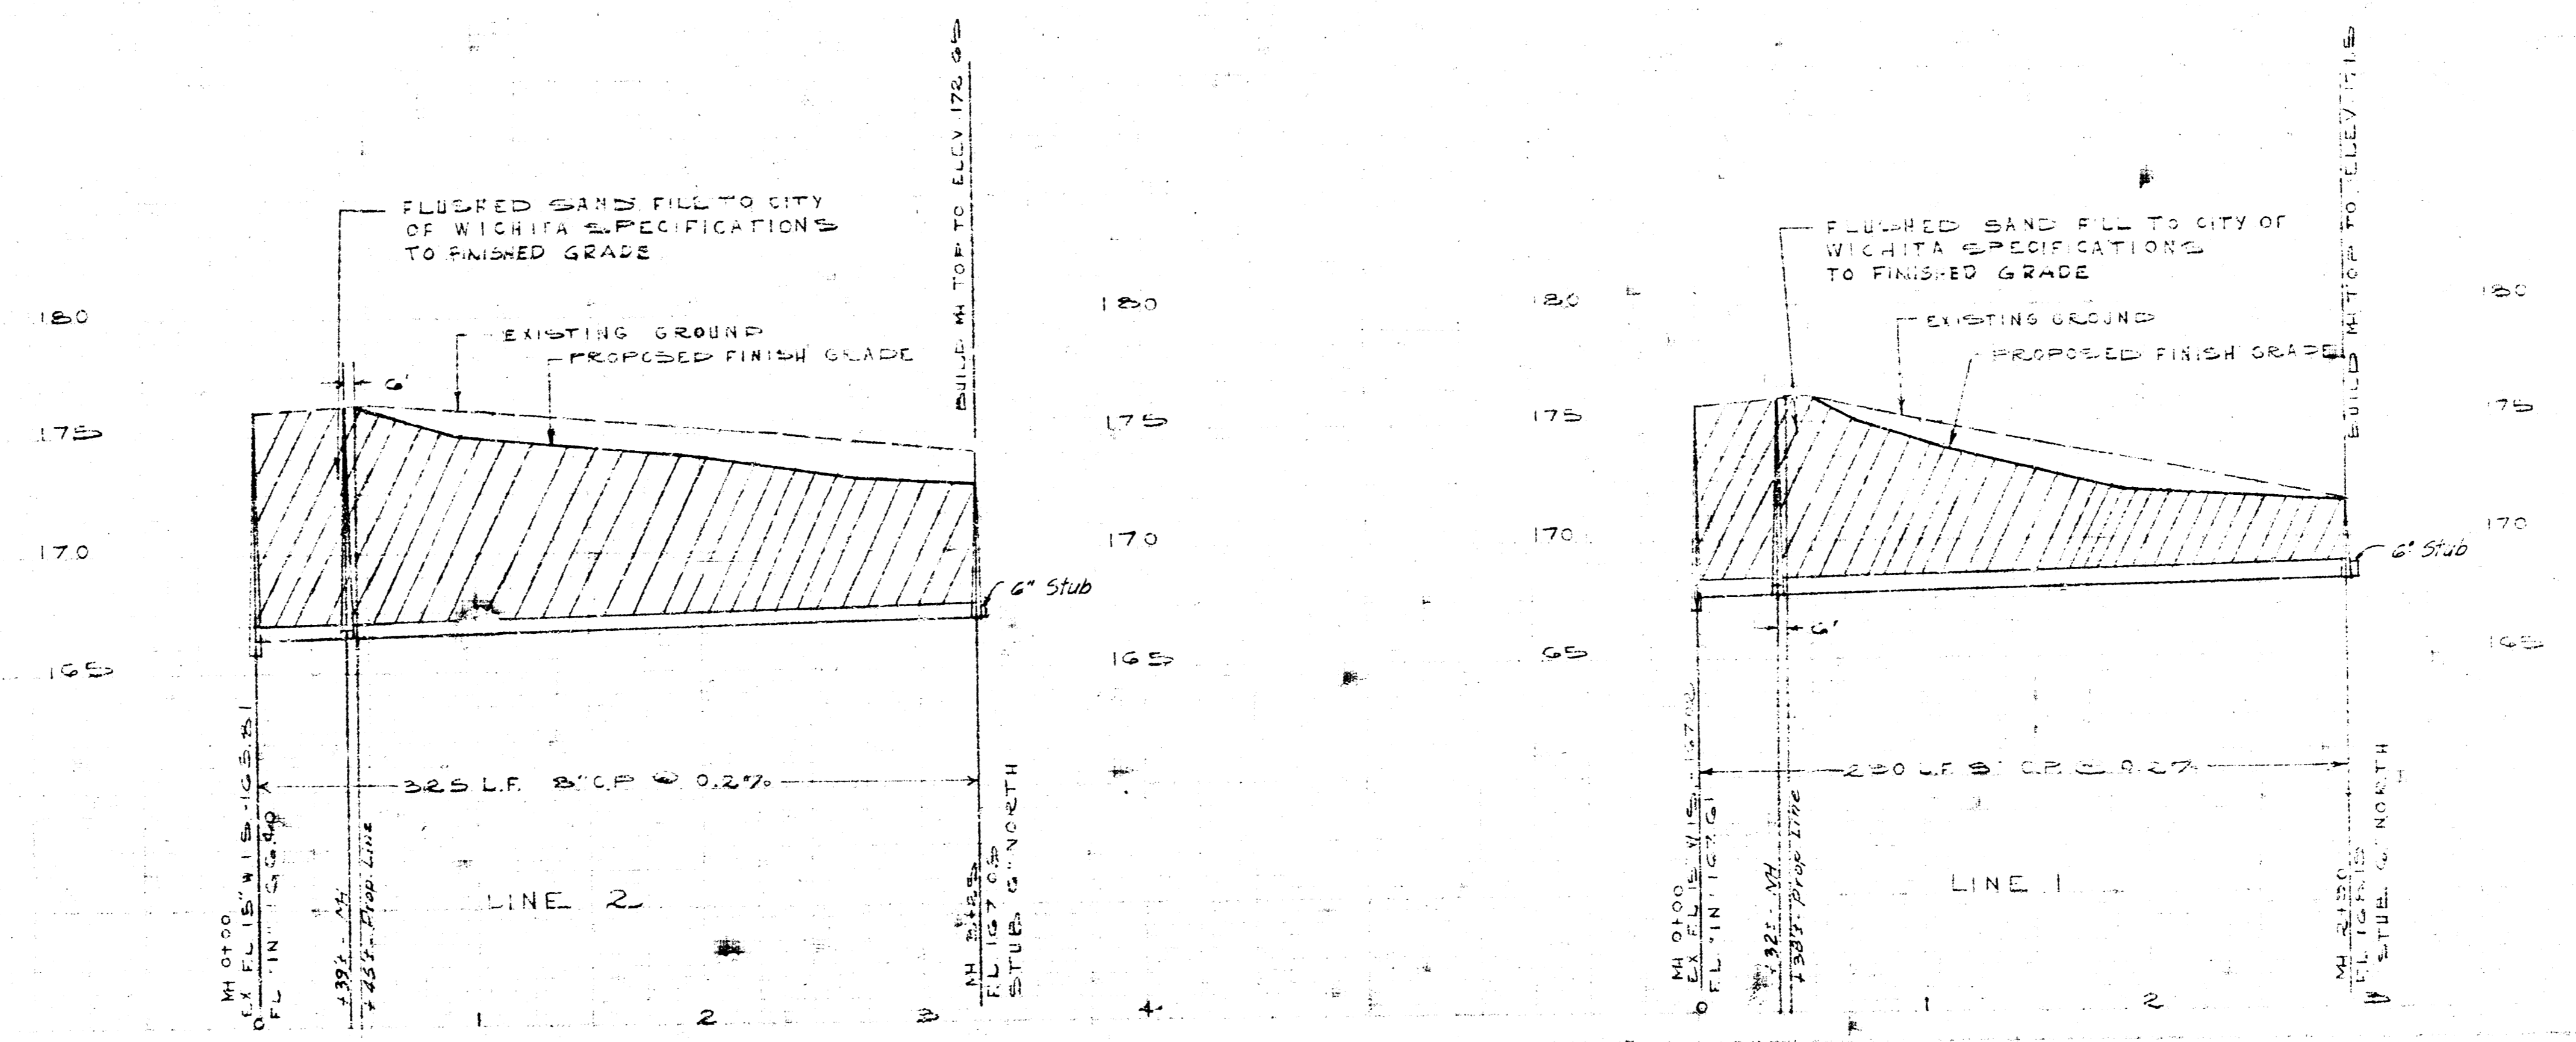

213 14