


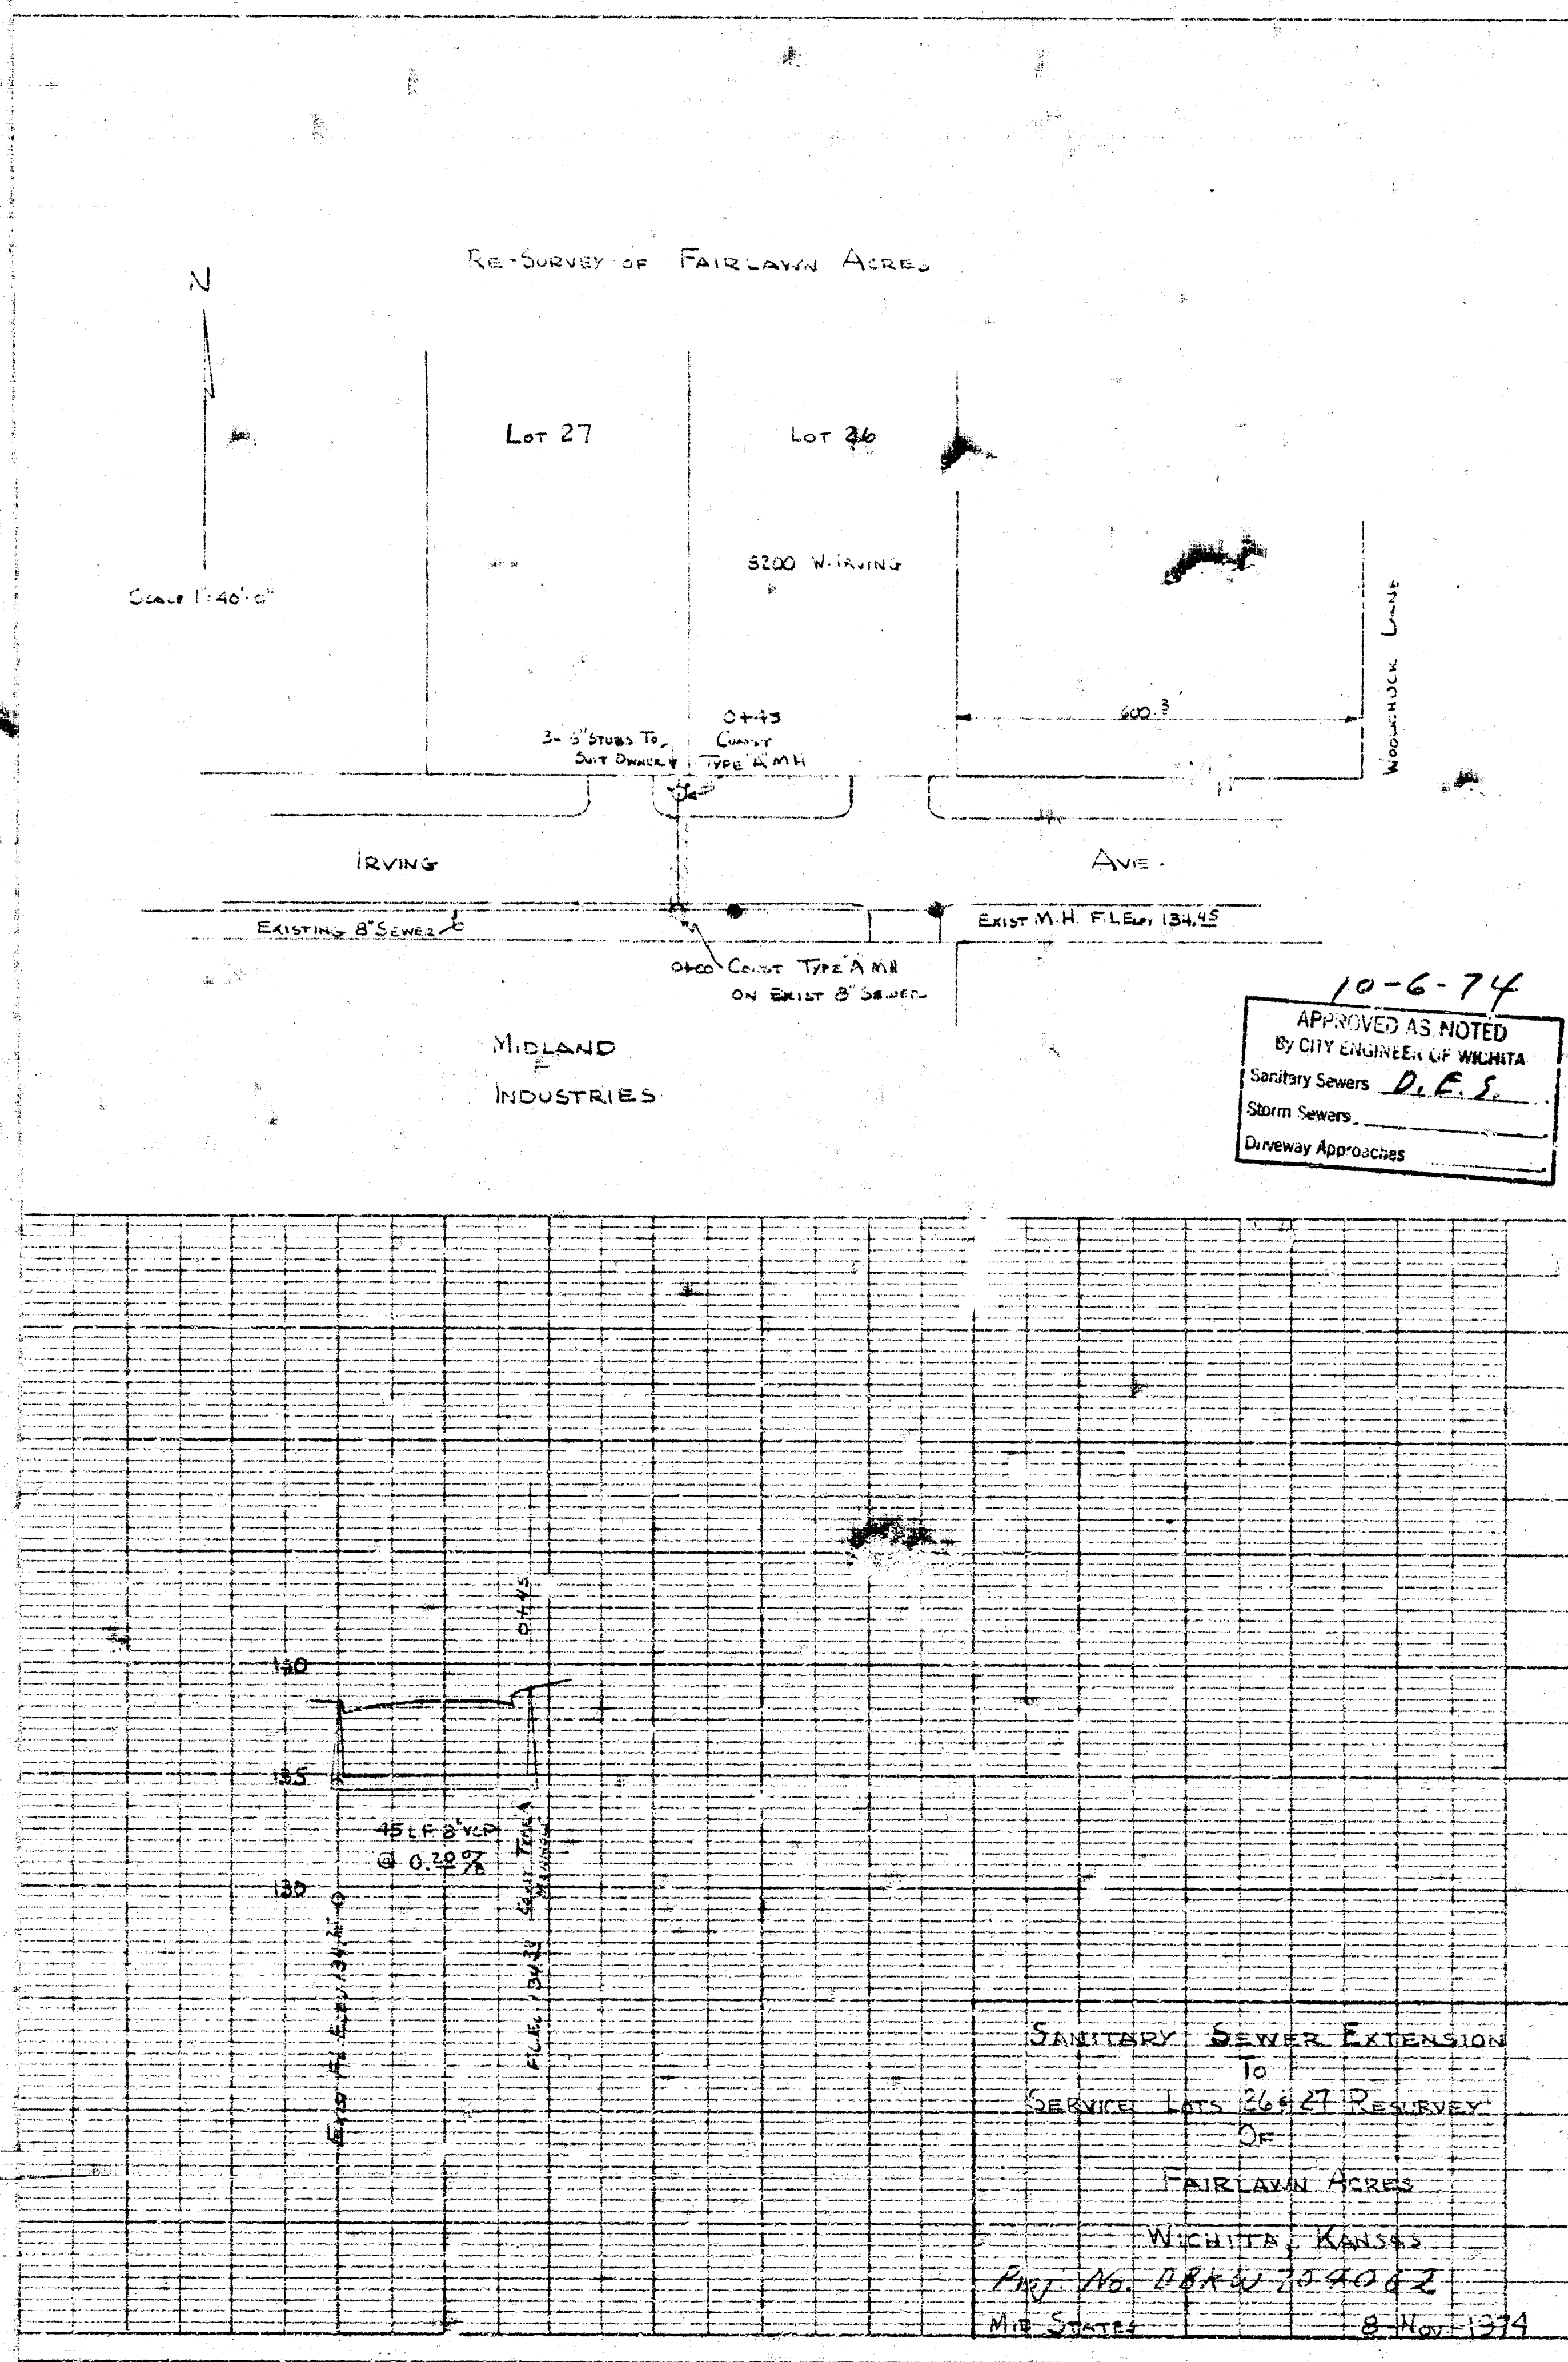

10-6-74
APPROVED AS NOTED
By CITY ENGINEER OF WICHITA
Sanitary Sewers D.E.S.
Storm Sewers _____
Driveway Approaches _____

SANITARY SEWER EXTENSION
TO
SERVICE LOTS 26 & 27 RE-SURVEY
OF
FAIRLAWN ACRES
WICHITA, KANSAS
Proj. No. 2843-24002
M.B. STATE 8-Nov-1974