


DATE	BY	REVIEWED	DATE
PLAN		NOTED	
BY		DATE	

DATE	BY	REVIEWED	DATE
PROFILE		NOTED	
BY		DATE	

1" = 40' HORIZONTAL
1" = 5' VERTICAL


B.M. = ELEV. 137.46 - "X" CUT ON TOP OF CURB BETWEEN
DOUBLE INLET 15' NE OF THE
P.C. IRON ON THE EAST SIDE OF PAR LANE.

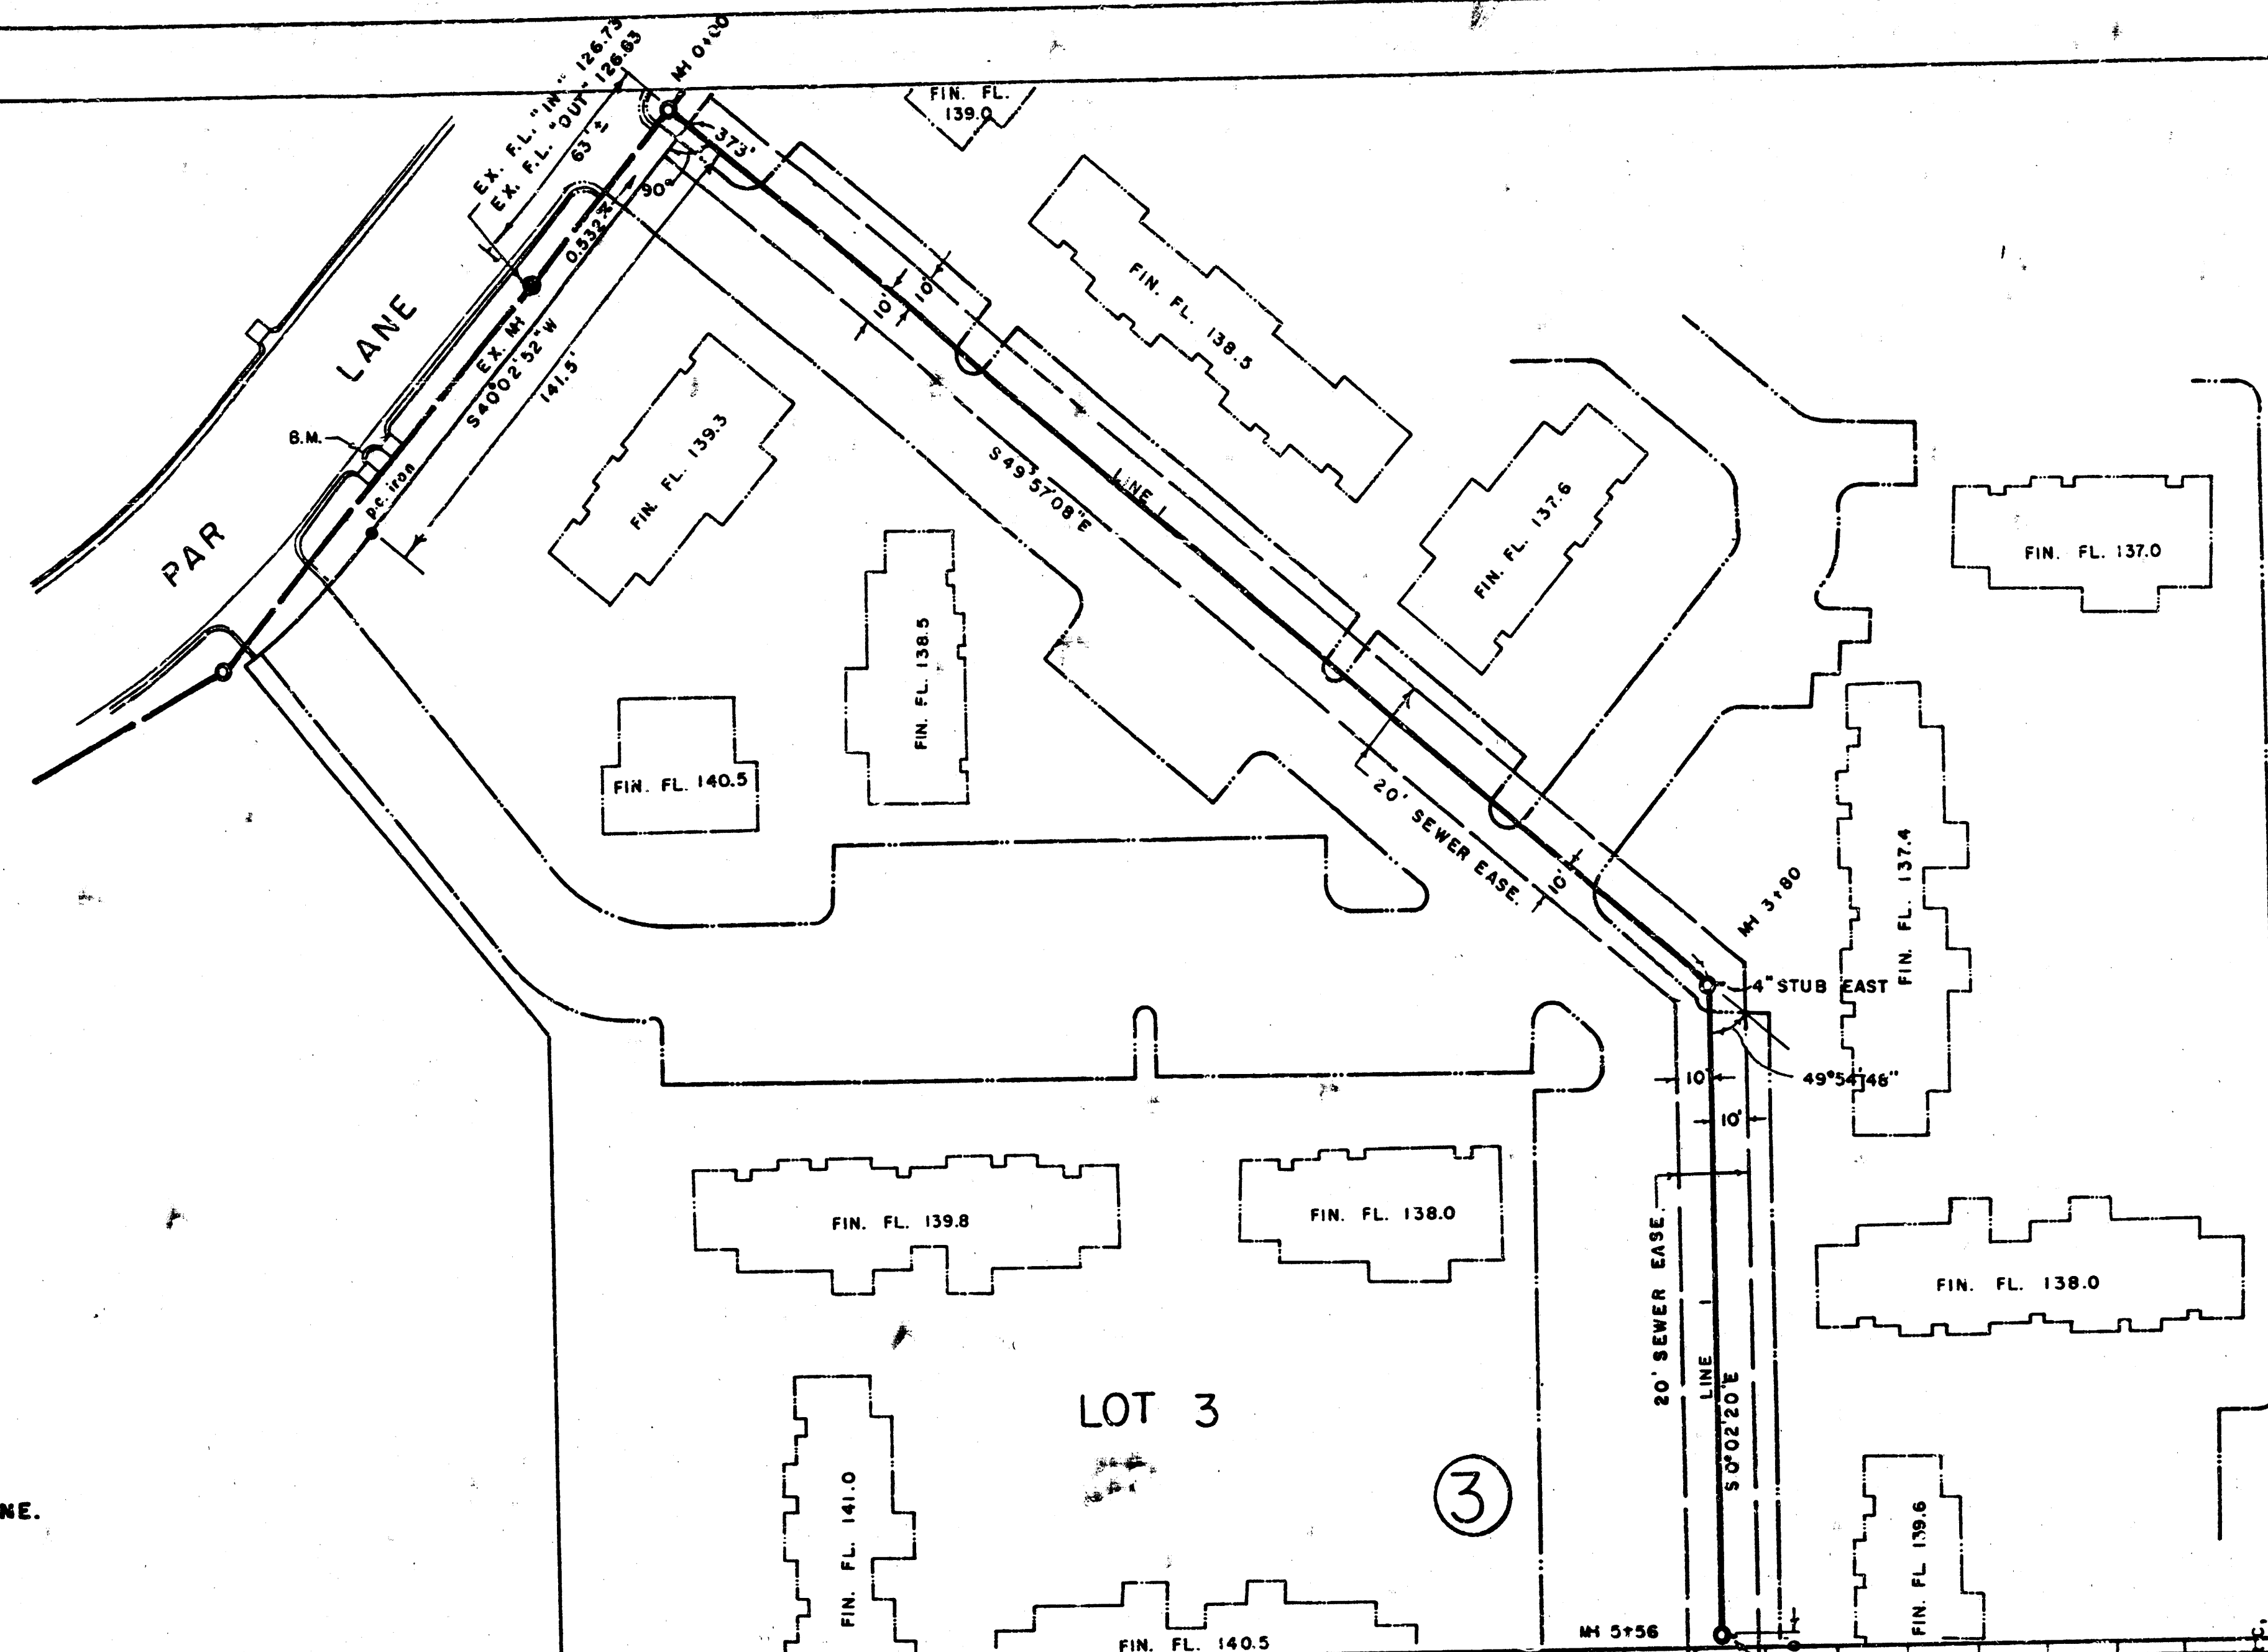

THE CONTRACTOR SHALL BE RESPONSIBLE
FOR PRESERVING PROPERTY IRONS. THE
CONTRACTOR SHALL BE REQUIRED TO RE-
ESTABLISH ANY PROPERTY IRONS WHICH
ARE DAMAGED OR DESTROYED BY HIS CON-
STRUCTION OPERATIONS. SUCH IRONS SHALL
BE RE-ESTABLISHED BY A LICENSED LAND
SURVEYOR OR A LICENSED PROFESSIONAL
ENGINEER IN ACCORDANCE WITH STATE LAWS.

SANITARY SEWER EXTENTION
TO SERVE LOT 3, BLOCK 3,
FARMINGTON SQUARE ADDITION
TO WICHITA, SEDGWICK
COUNTY, KANSAS.

APPROVED AS NOTED
By CITY ENGINEER OF WICHITA
Sanitary Sewers *[Signature]*
Storm Sewers
Driveway Approaches

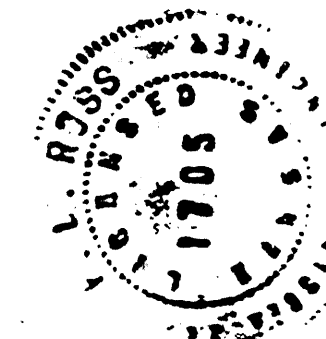

NOVEMBER 18, 1982

PRIVATE PROJECT NO:
468-76-245-80000-000-000-008

