



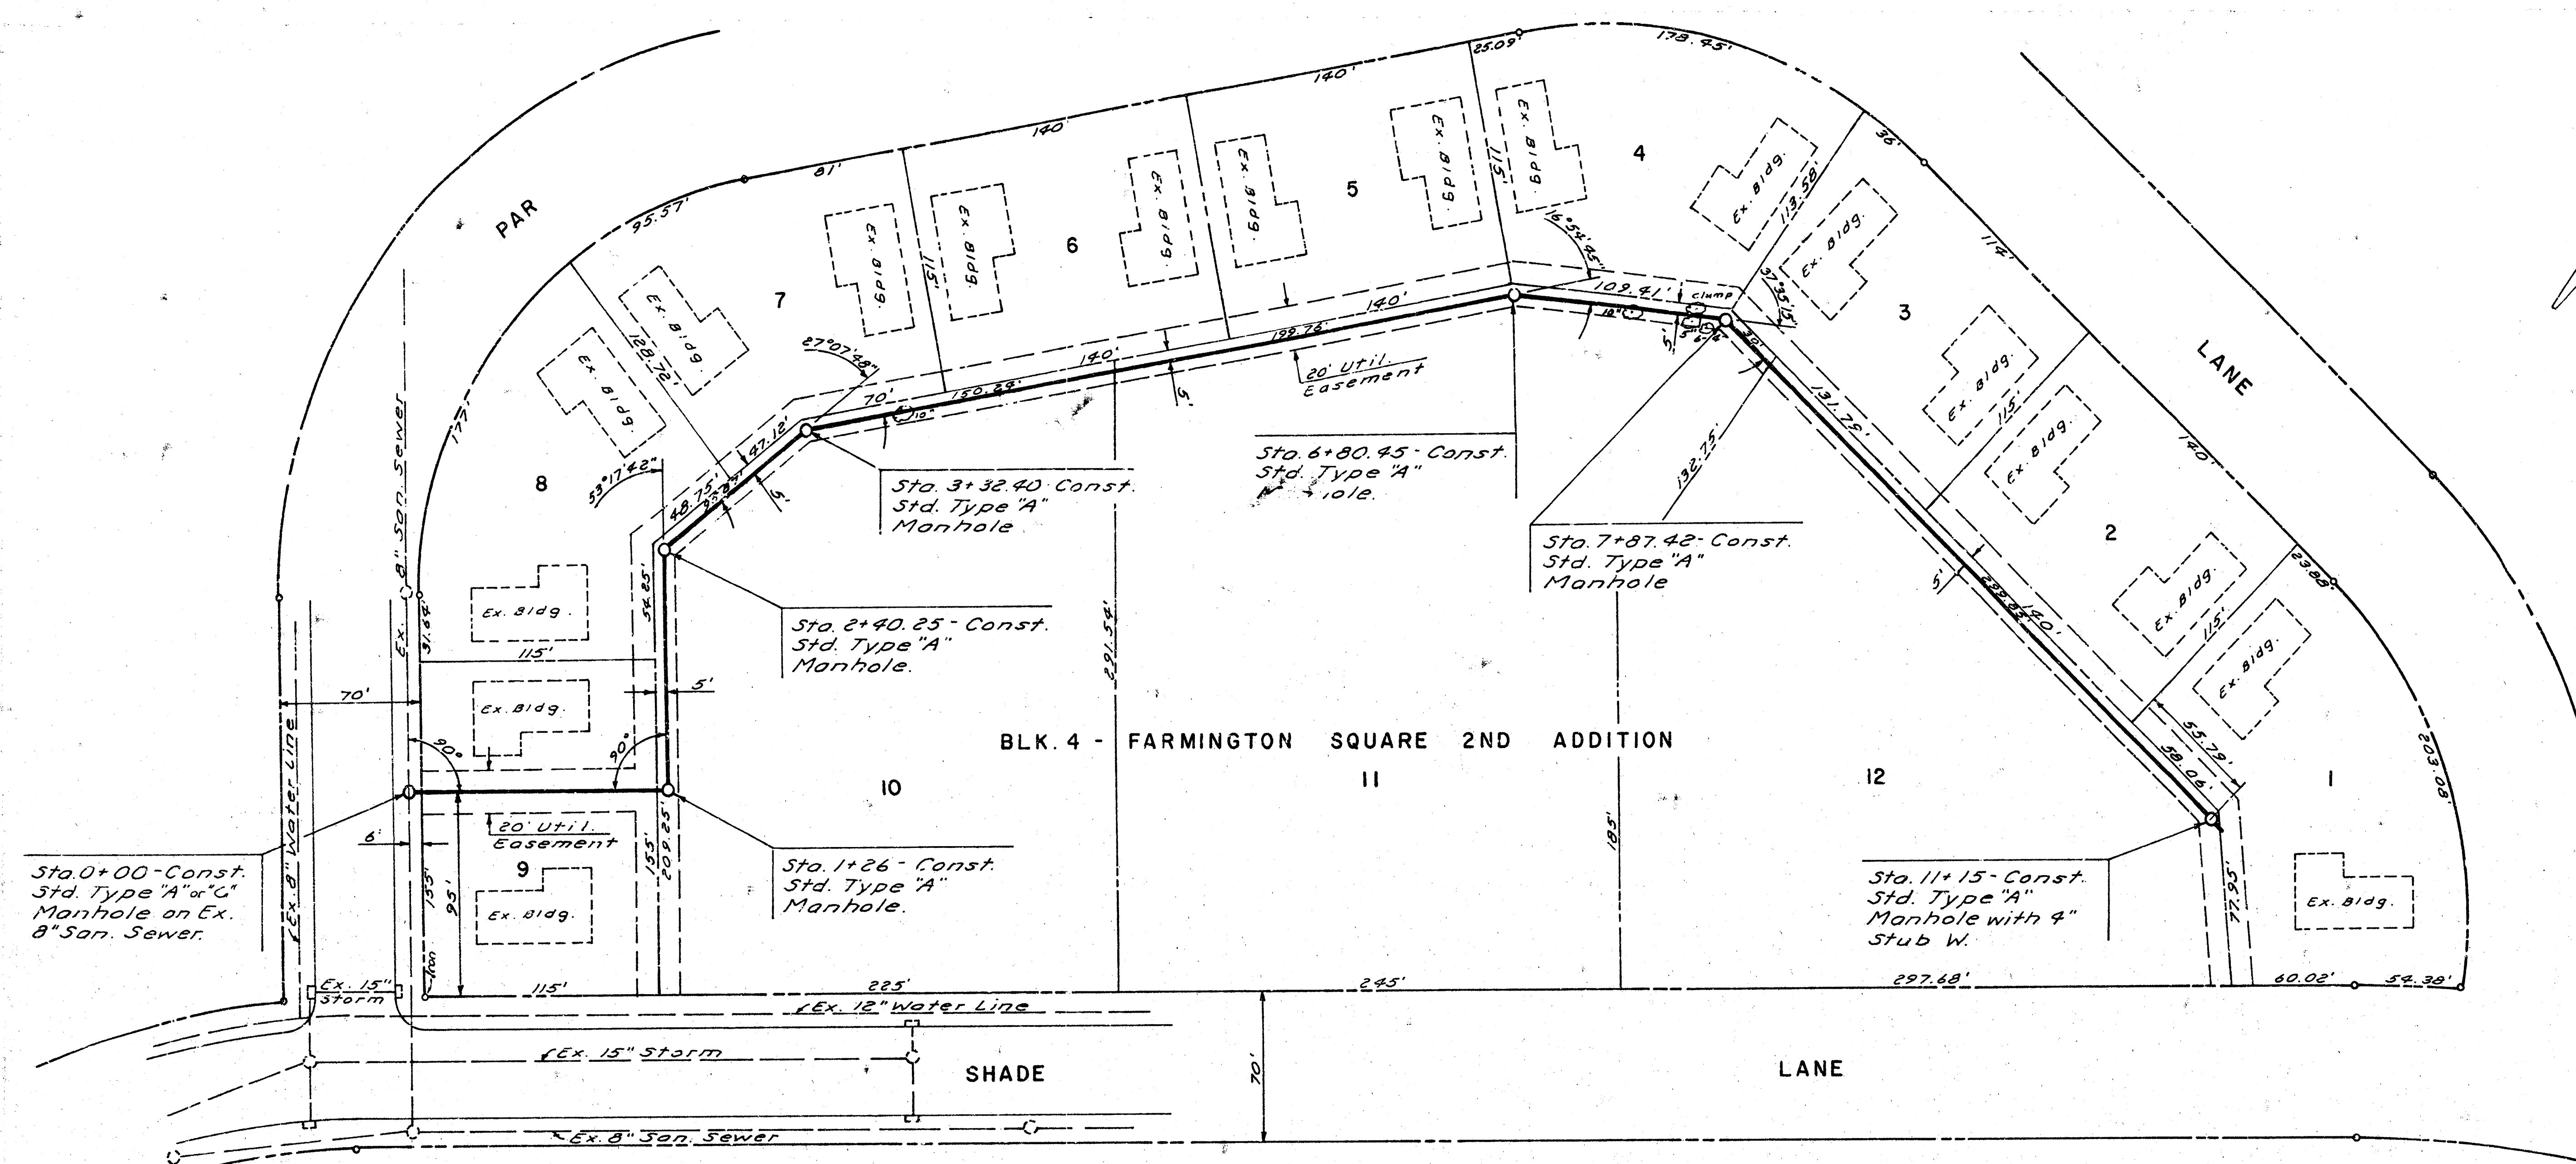


Scale:
 1" = 50' - Plan
 1" = 50' - Profile Hor.
 1" = 5' - Vert.

NOTE TO CONTRACTOR
 This project will be constructed under the supervision of the City Engineer and conforming to the specifications of the City of Wichita. The CONTRACTOR will be responsible for the City of Wichita for all cost of construction.

1-21-81
 APPROVED AND NOTED
 By CITY ENGINEER
 Sanitary Sewers
 Storm Sewers
 Driveway Approaches

B.M. 144.96 - Ridge Rd. & 2nd St. City of Wichita 5th. 395' N. & 48' W. of E. Both.
 B.M. "cut in bolt top Fire Hyd. SE cor. Poplar Shade - El. 135.04

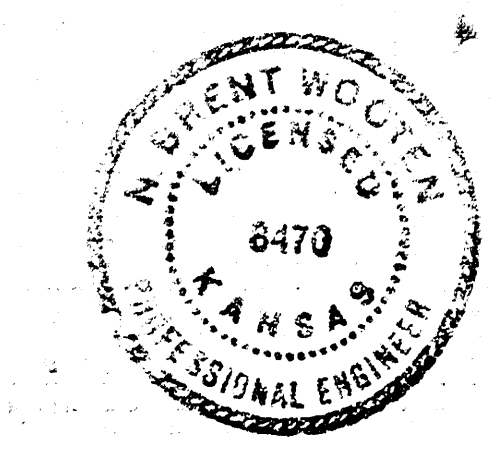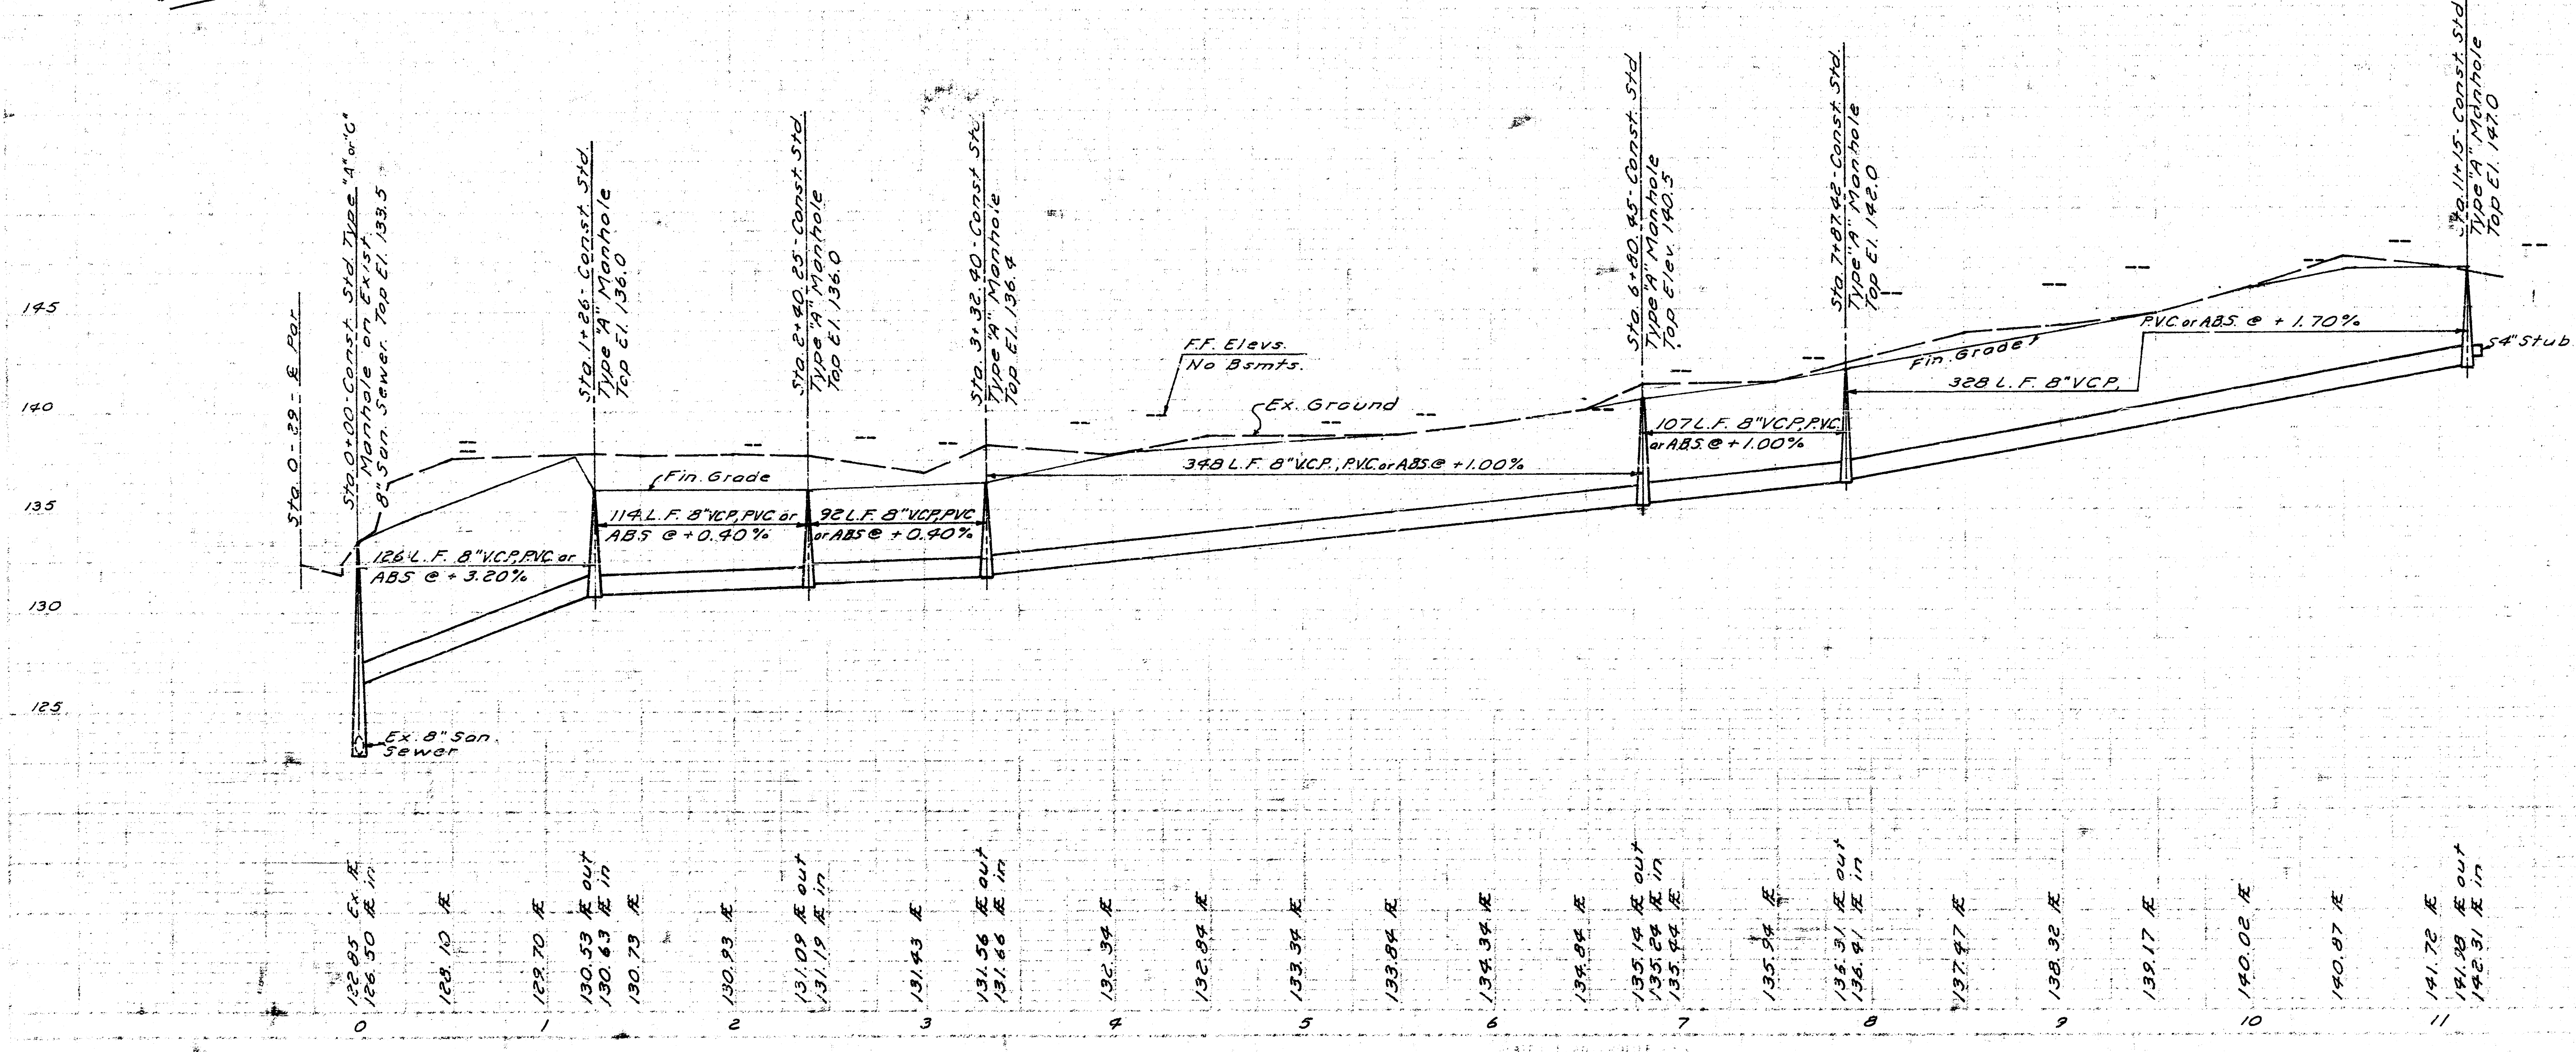

PREPARED BY BAUGHMAN COMPANY, P.A.
 CITY OF WICHITA, KANSAS
 PROPOSED SANITARY SEWER TO SERVE BLK. 4, FARMINGTON SQUARE 2ND ADDITION
 DATE - JAN. 21, 1981
 CITY PROJ. NO. 468-76-245-80000-000-000-008
 R.W. BRUGGEMAN - DIR. OF ENGR.