

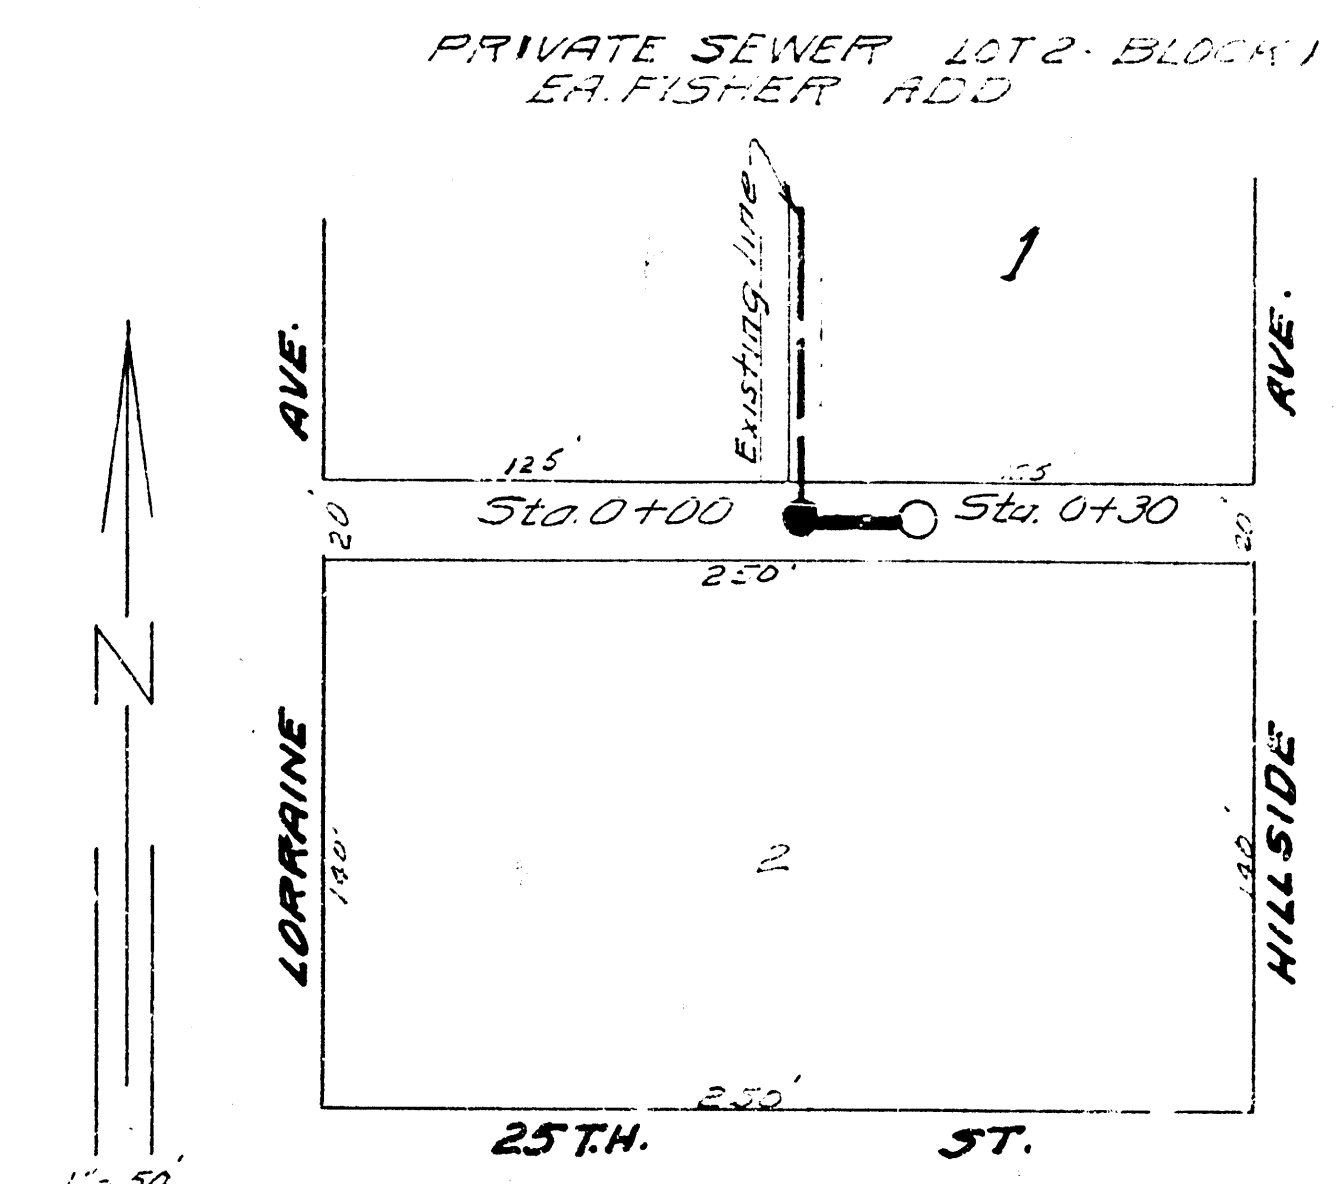


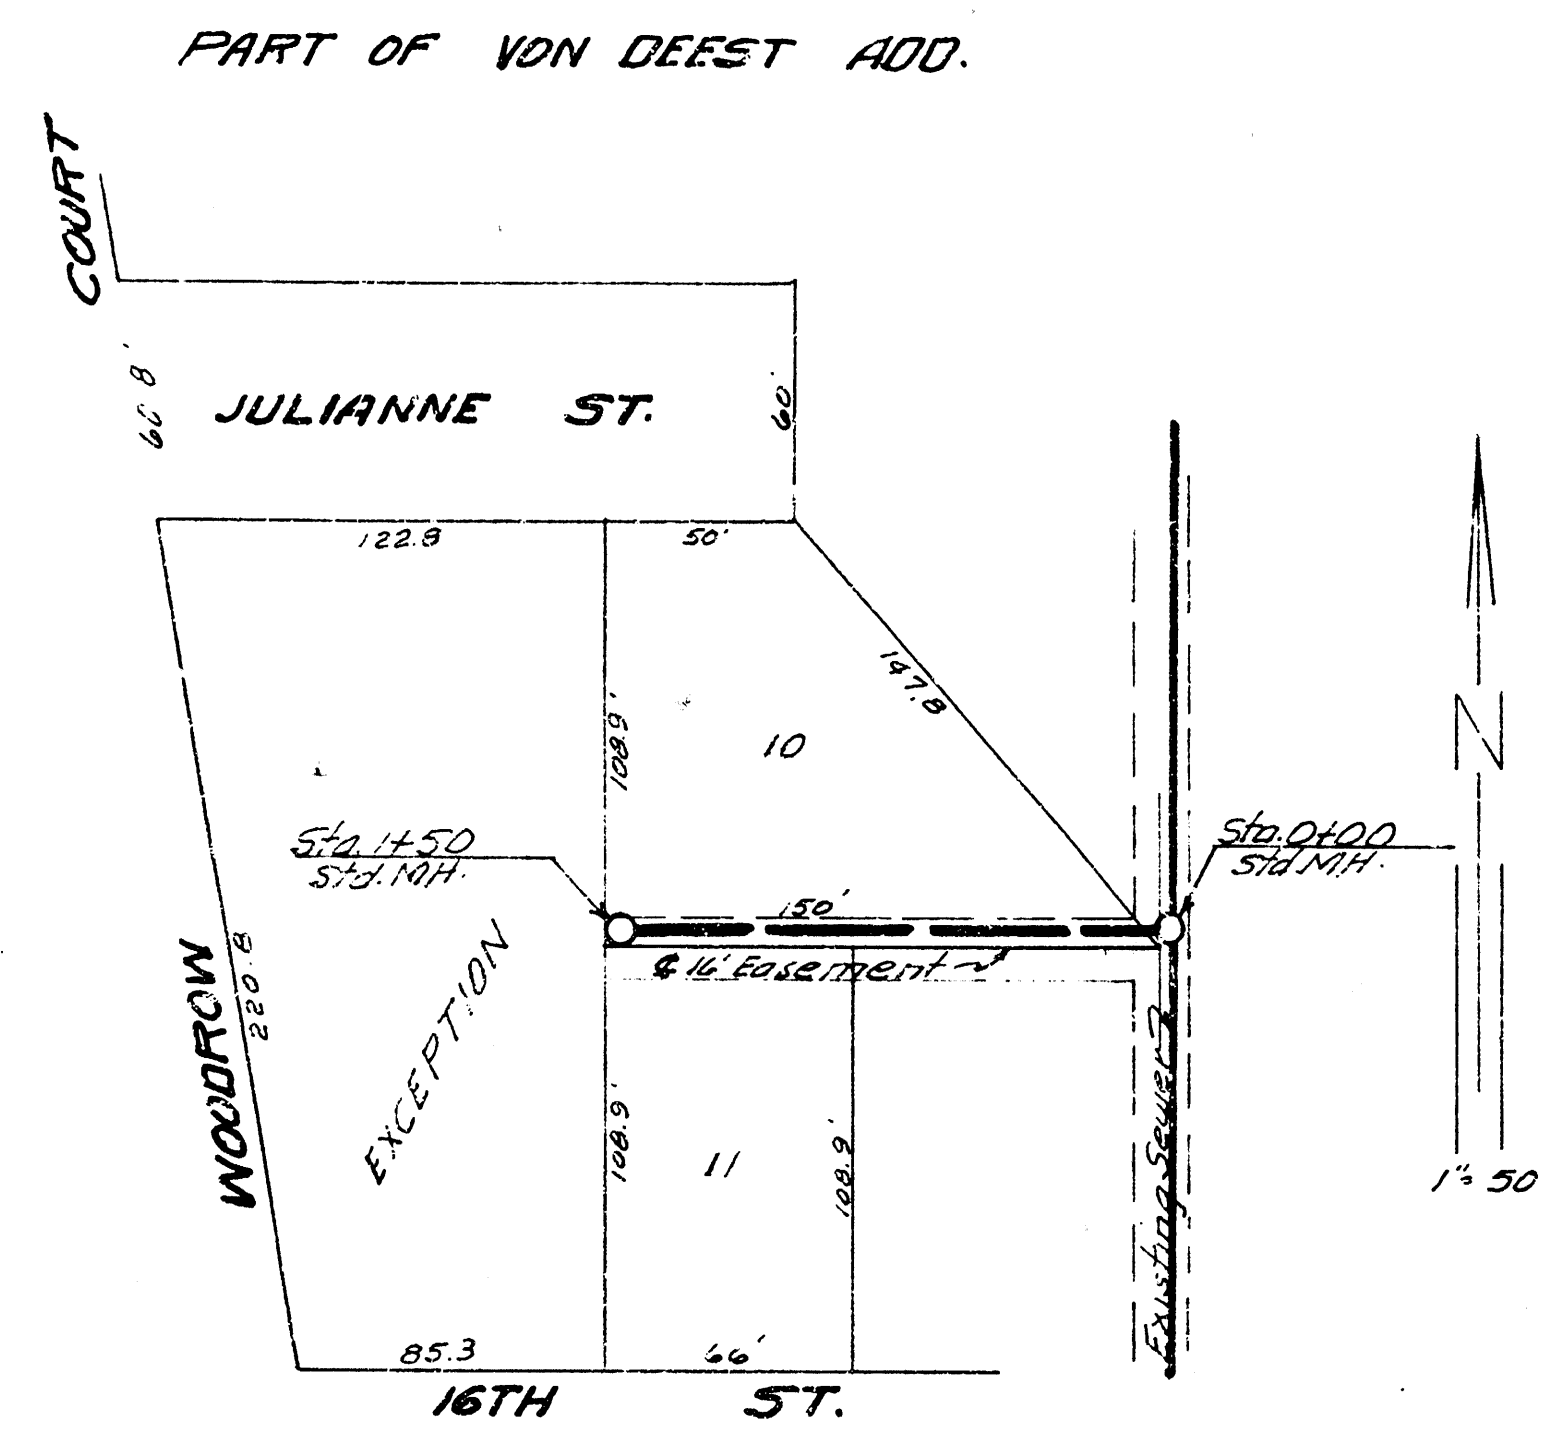



6-21-54
Drawn by
Checked by
H. S. B.

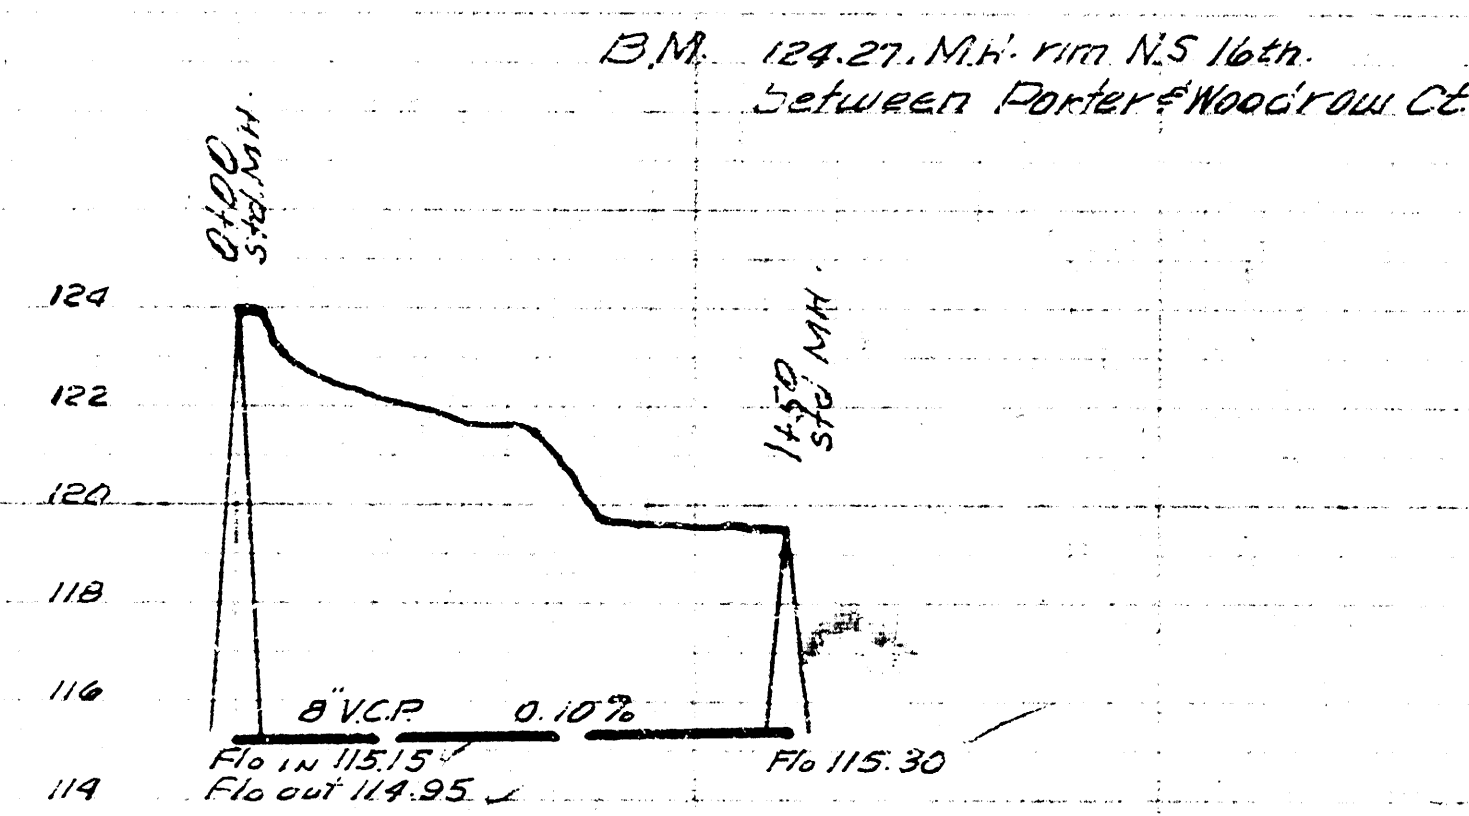

6-21-54
Drawn by
Checked by
H. S. B.

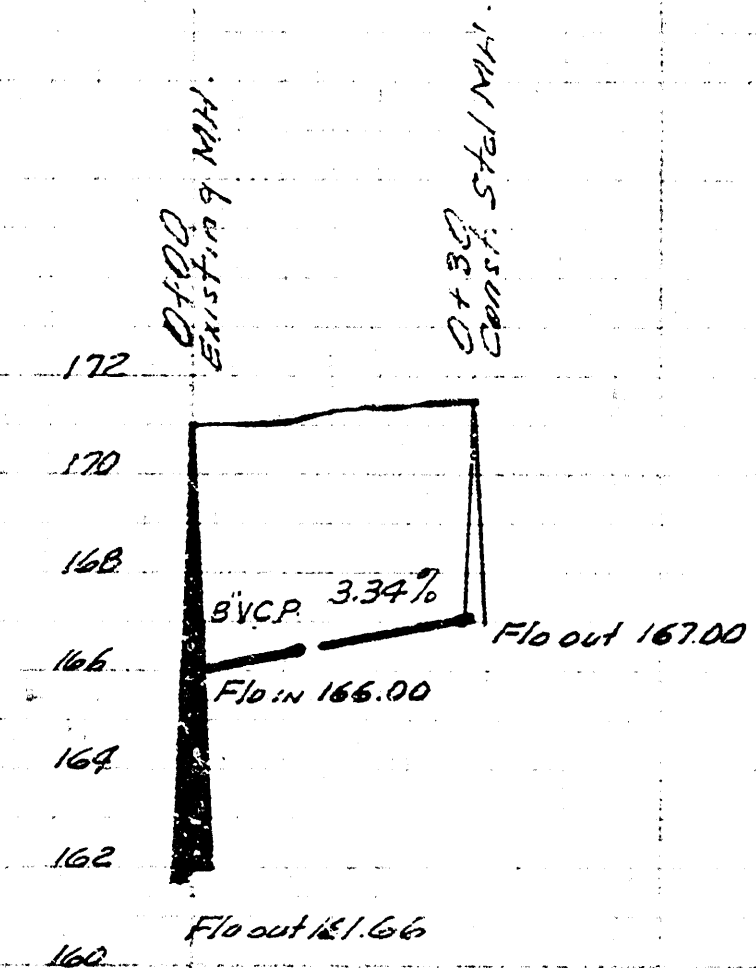

LAT. 6 DIST. R. SS. 20.
CITY OF WICHITA KANSAS
BE SMITH CITY ENGINEER
Proj. No. G24-40

PRIVATE SEWER
LOT 2, "L.K. I. E.A. FISHER ADD
CITY OF WICHITA KANSAS
BE SMITH CITY ENGINEER

