
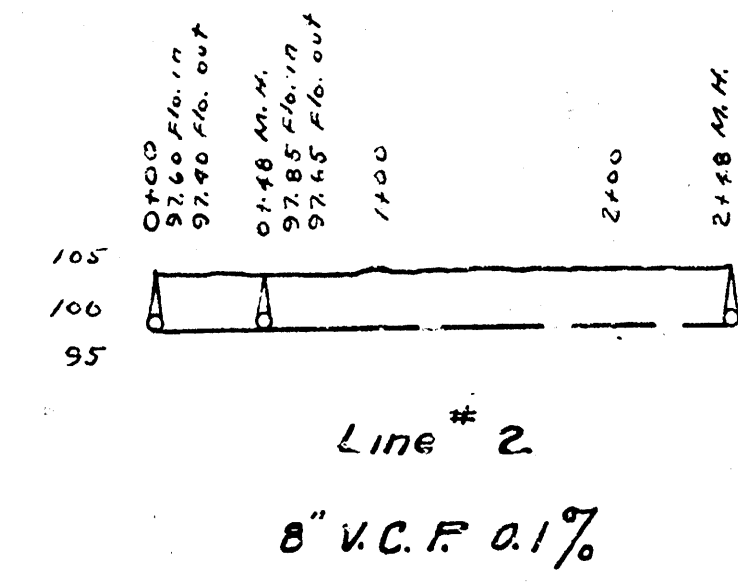
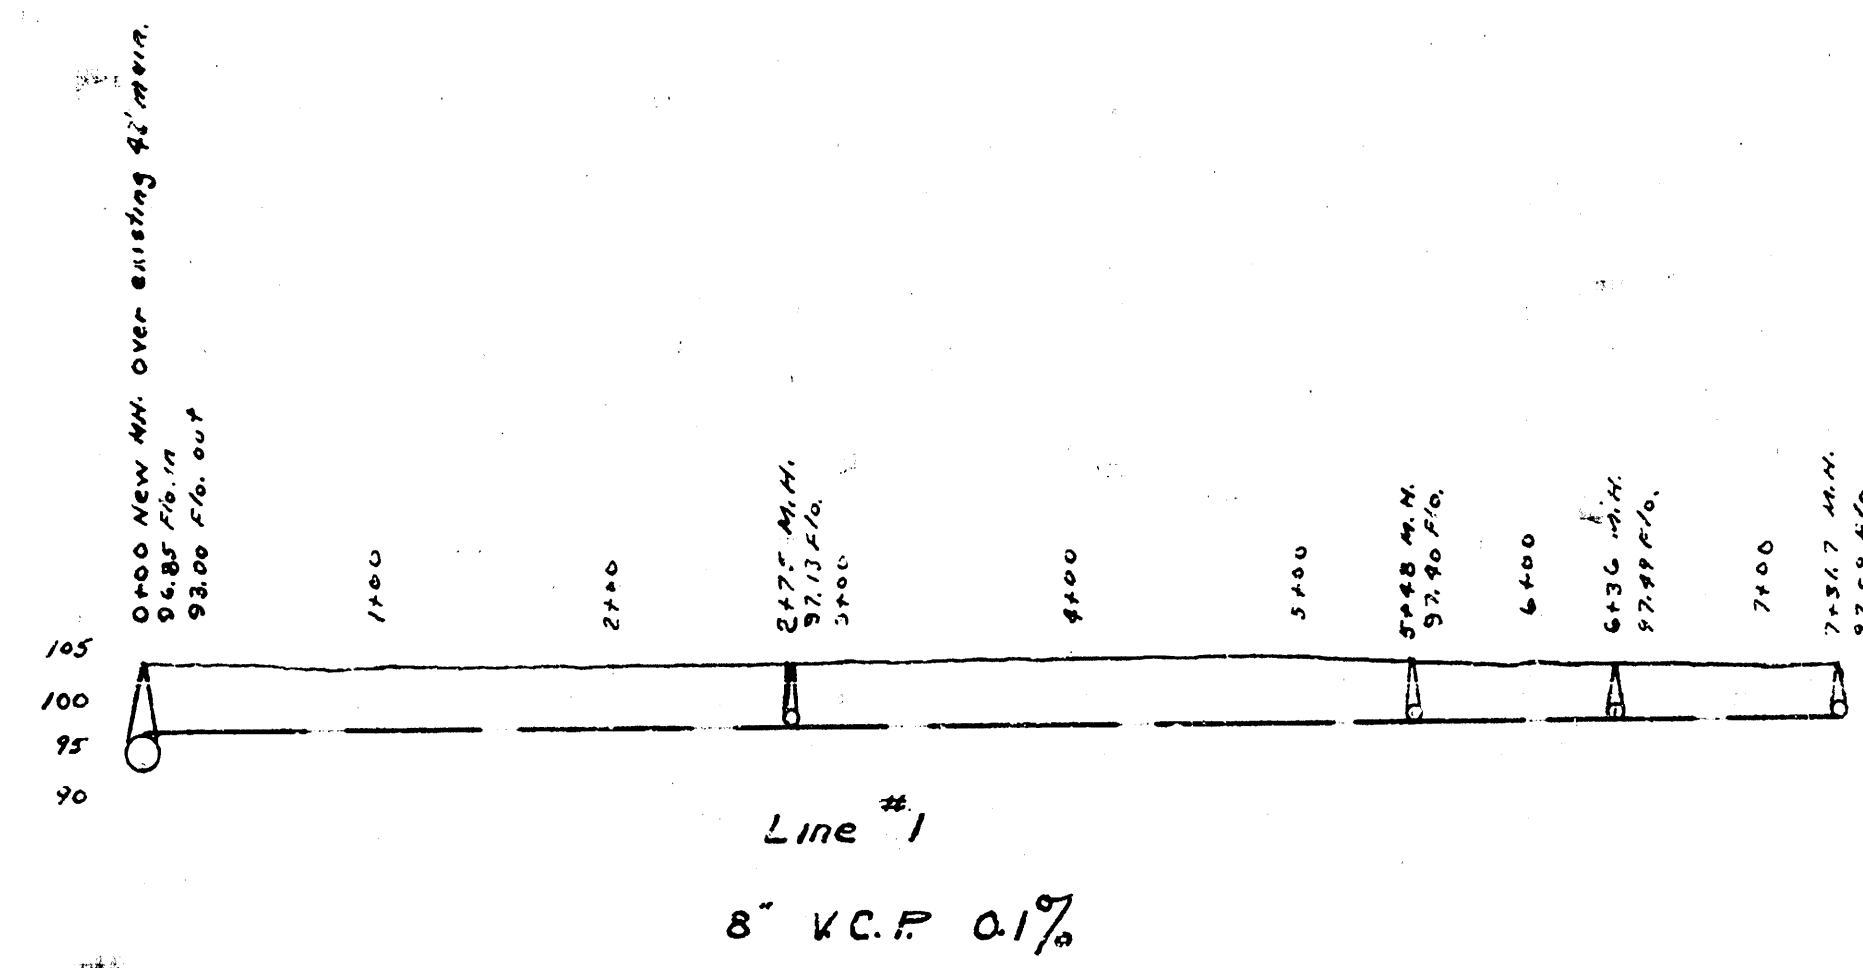


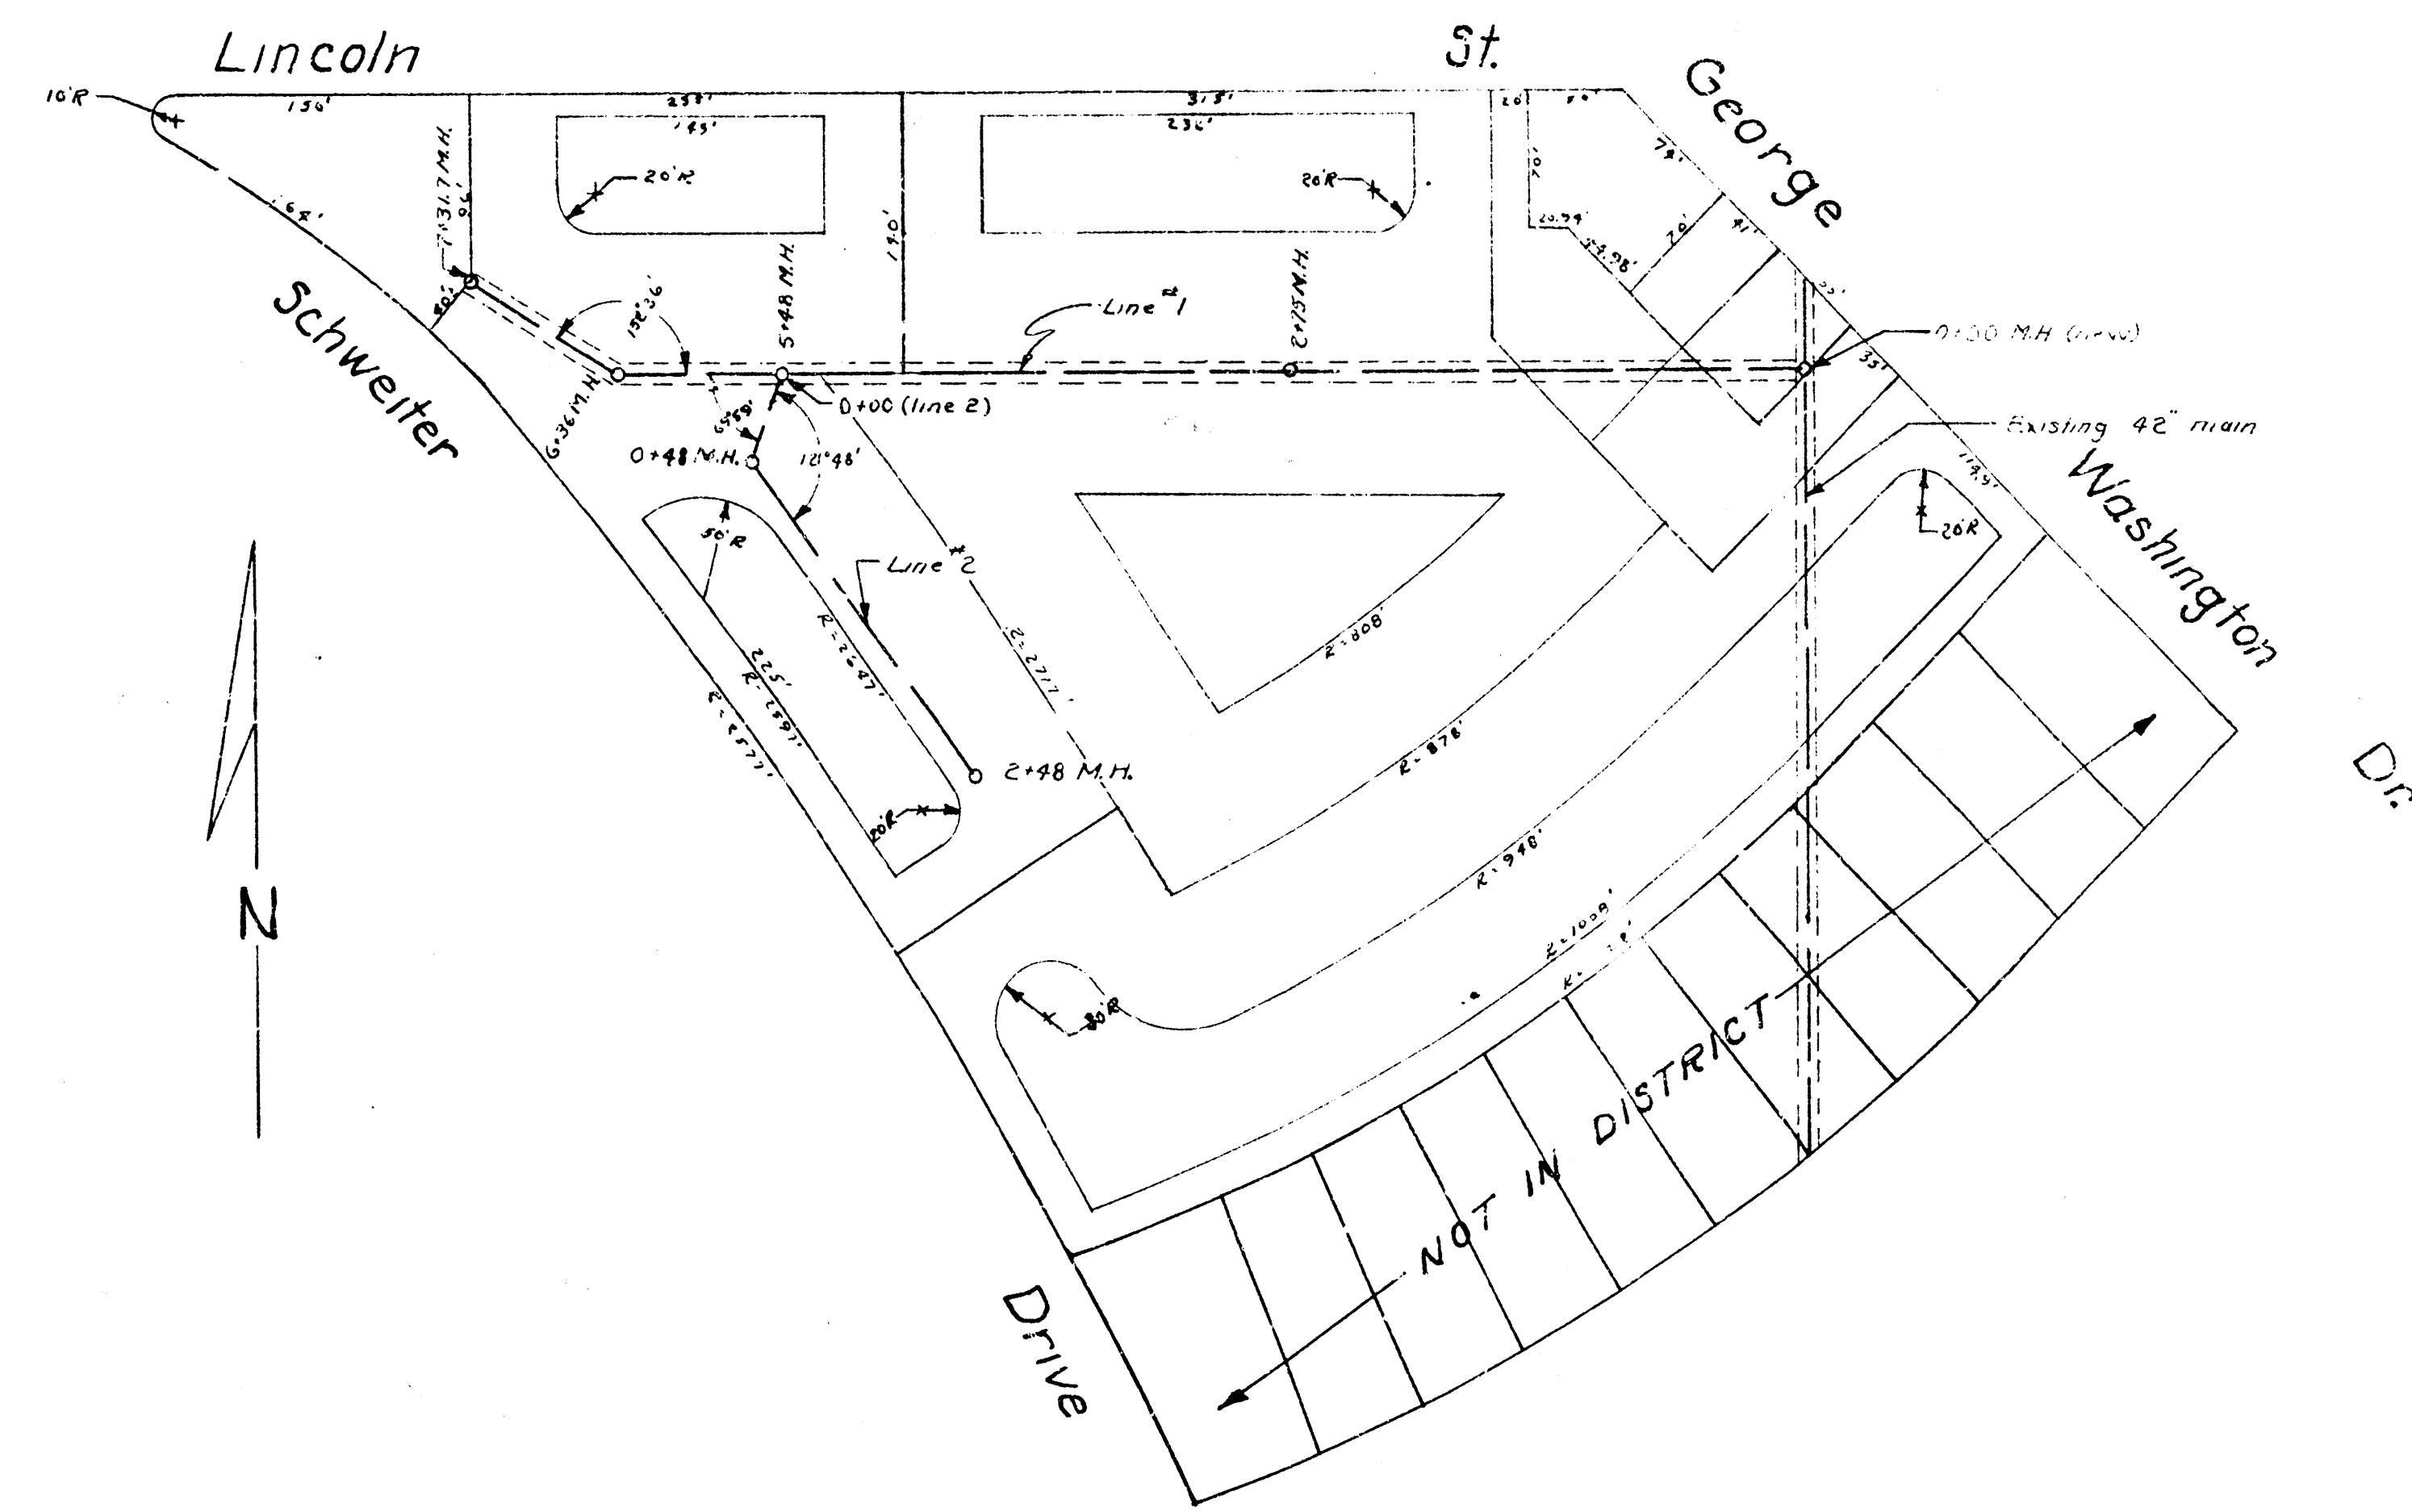

GEORGE WASHINGTON DRIVE & LINCOLN ST.
CITY OF WICHITA, KANSAS
L.K. WHITE ~ CITY ENGINEER
OCT. 7, 1949 PRIVATE JOB