

Sta. 8+87
Construct
Manhole
Type A

Proposed
Fence (typ.)

Install
113 LF
8" V.C.P.

Building
5

Sta. 10+00
Construct
Manhole
Type A

153.12' @ 1%
of Esm't

Utility Easement
(Separate Instrument)

Existing 8"
Sanitary Sewer

Building
3

20'
Exist.
Utility
Esm't

Note: 1. Excavate existing sanitary
sewers prior to beginning
work so that field engineer
may adjust grade if necessary.

2. All Elevations City of Wichita
Datum.

DONER-SMITH
1st ADD.

B.M. = Chis. $\square$ on W. Curb of Amidon
189' S. of S. Line of 27th St. N.E. = 127.28

Proposed E. 27th Street North

Proposed Curb & Gutter

Install 37' E
8" V.C.

Scale:
Plan: 1" = 10'
Profile:
Horiz: 1" = 10'
Vert: 1" = 5'

3 89' 51" 55" E

Proposed Fe. 2

15" Pine

Sta. 9+63
Construct
Manhole
Type A

Gas meter
(to be removed
by others)

3 00' 00.00" E

Exist. Conc. Curb and Gutter



Existing 18"
Sanitary Sewer

Remove and
Replace Asph.
paving and
conc. curb
& gutter

Sta. 10+00
Existing
Manhole

& Amidon

Note: All manholes to be City of
Wichita Standards. Manholes
and Sewer lines will be
constructed in accordance
with City of Wichita Specifi-
cations for these items.
All work to be inspected
by Dept. of Public Works,
Inspection.

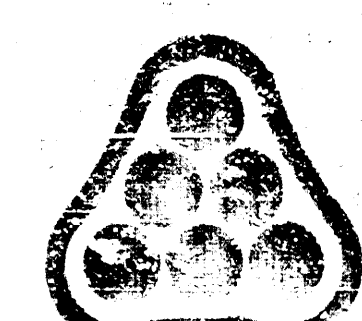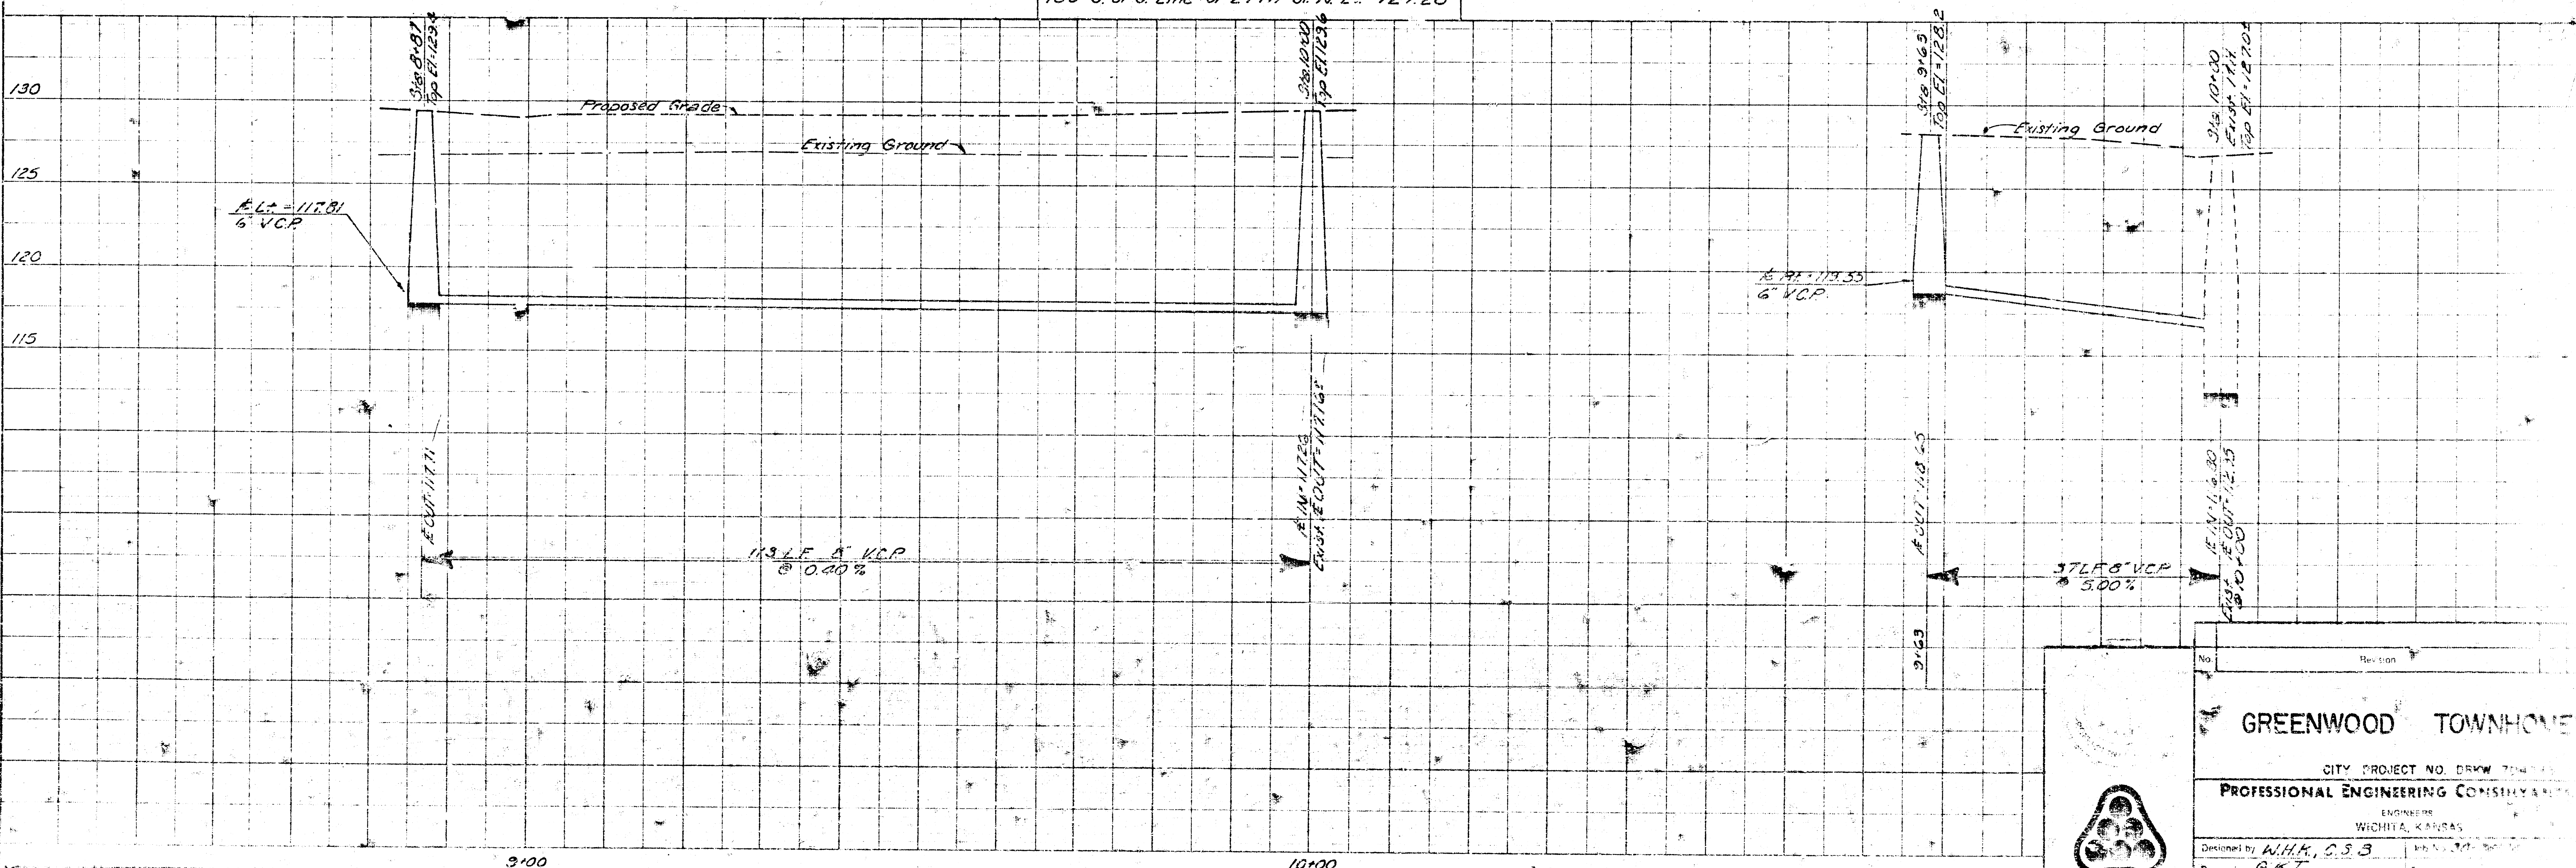

GREENWOOD TOWNHOMES
CITY PROJECT NO. DRW 7041
PROFESSIONAL ENGINEERING CONSULTANTS
ENGINEER
WICHITA, KANSAS
Designed by W.H.K., C.S.B.
Drawn by G.K.T.