

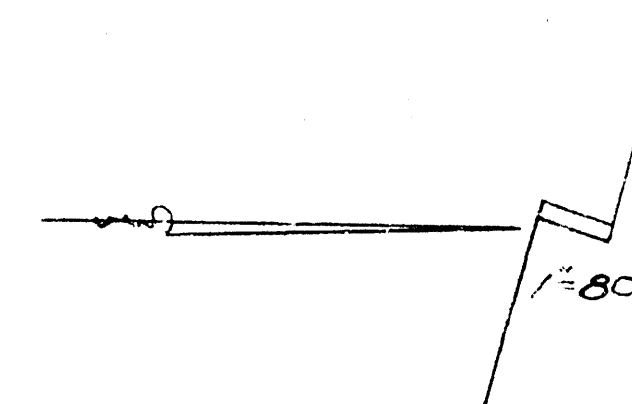
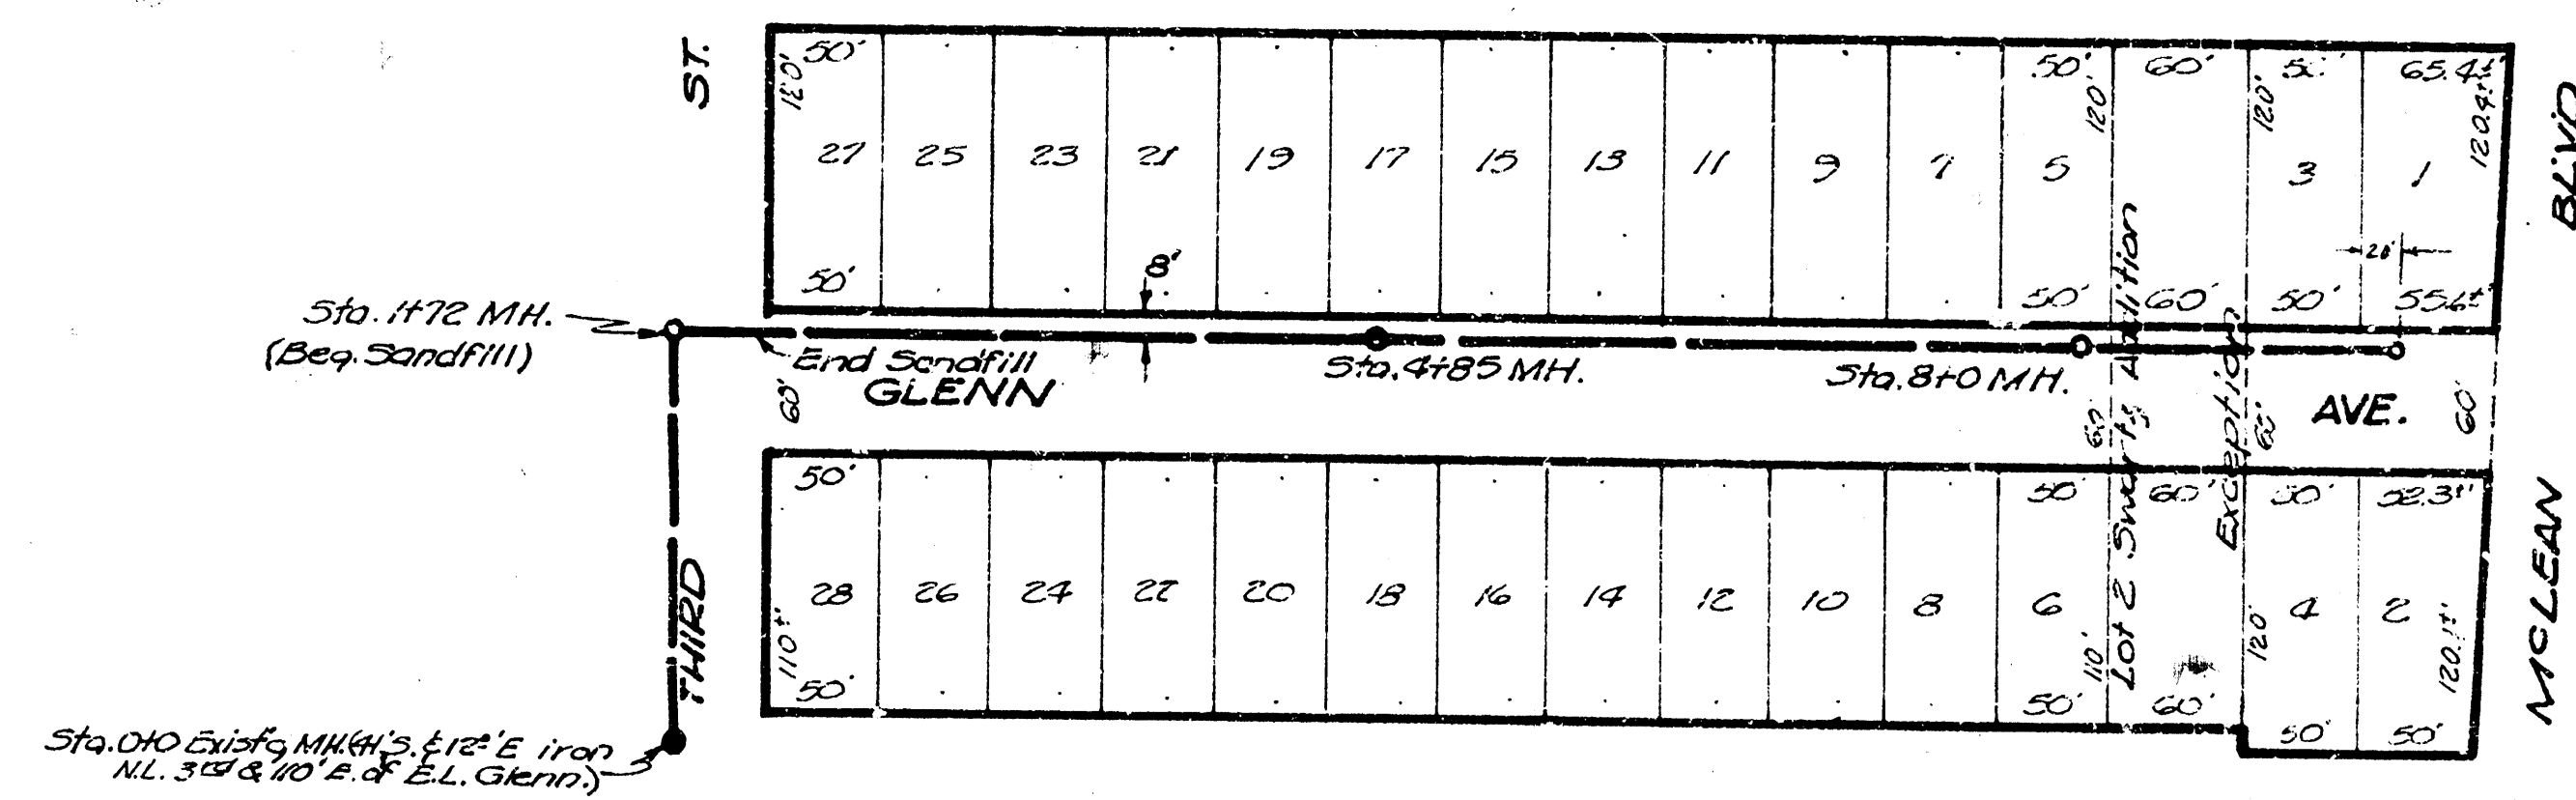


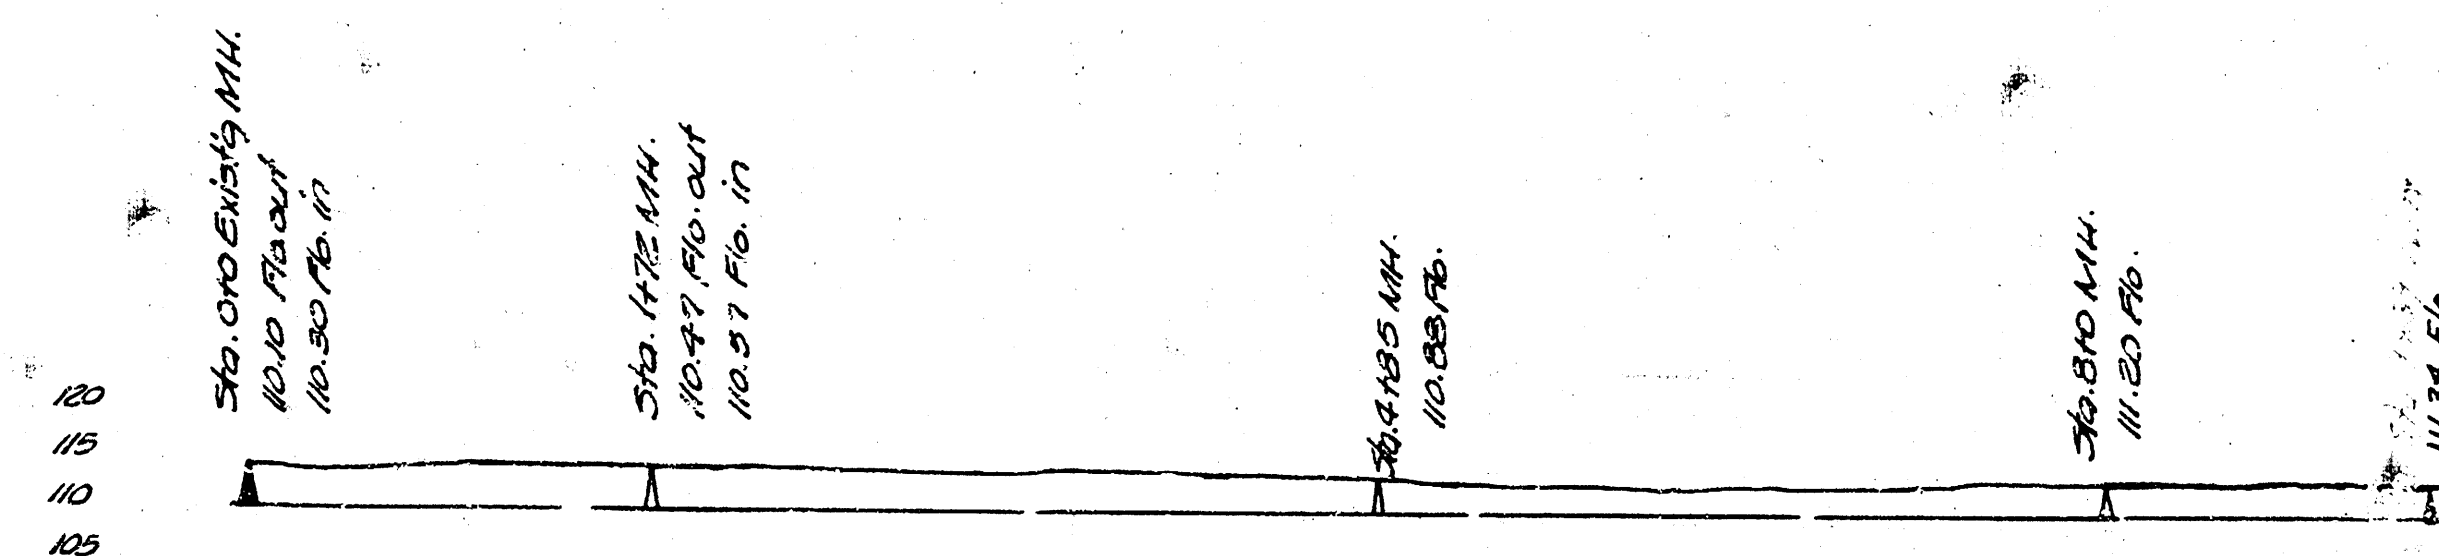

B.M. 1.75 Top 20" Spike E.S. Power Pole N.W. of E.L. Glenn & 33.3rd.

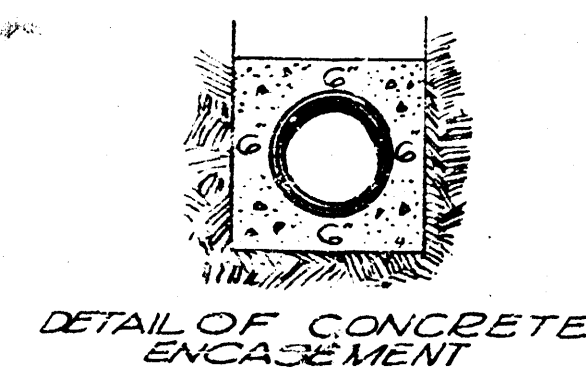

Note: Any Sewer Pipe with less than 30" Cover to be Concrete Encased.

Lot N 55 # 2
 PRIVATE SEWER - GOSSARD SUB-DIVISION
 City of WICHITA, KANSAS
 L.K. WHITE CITY ENGINEER
 Date 9-25-50