
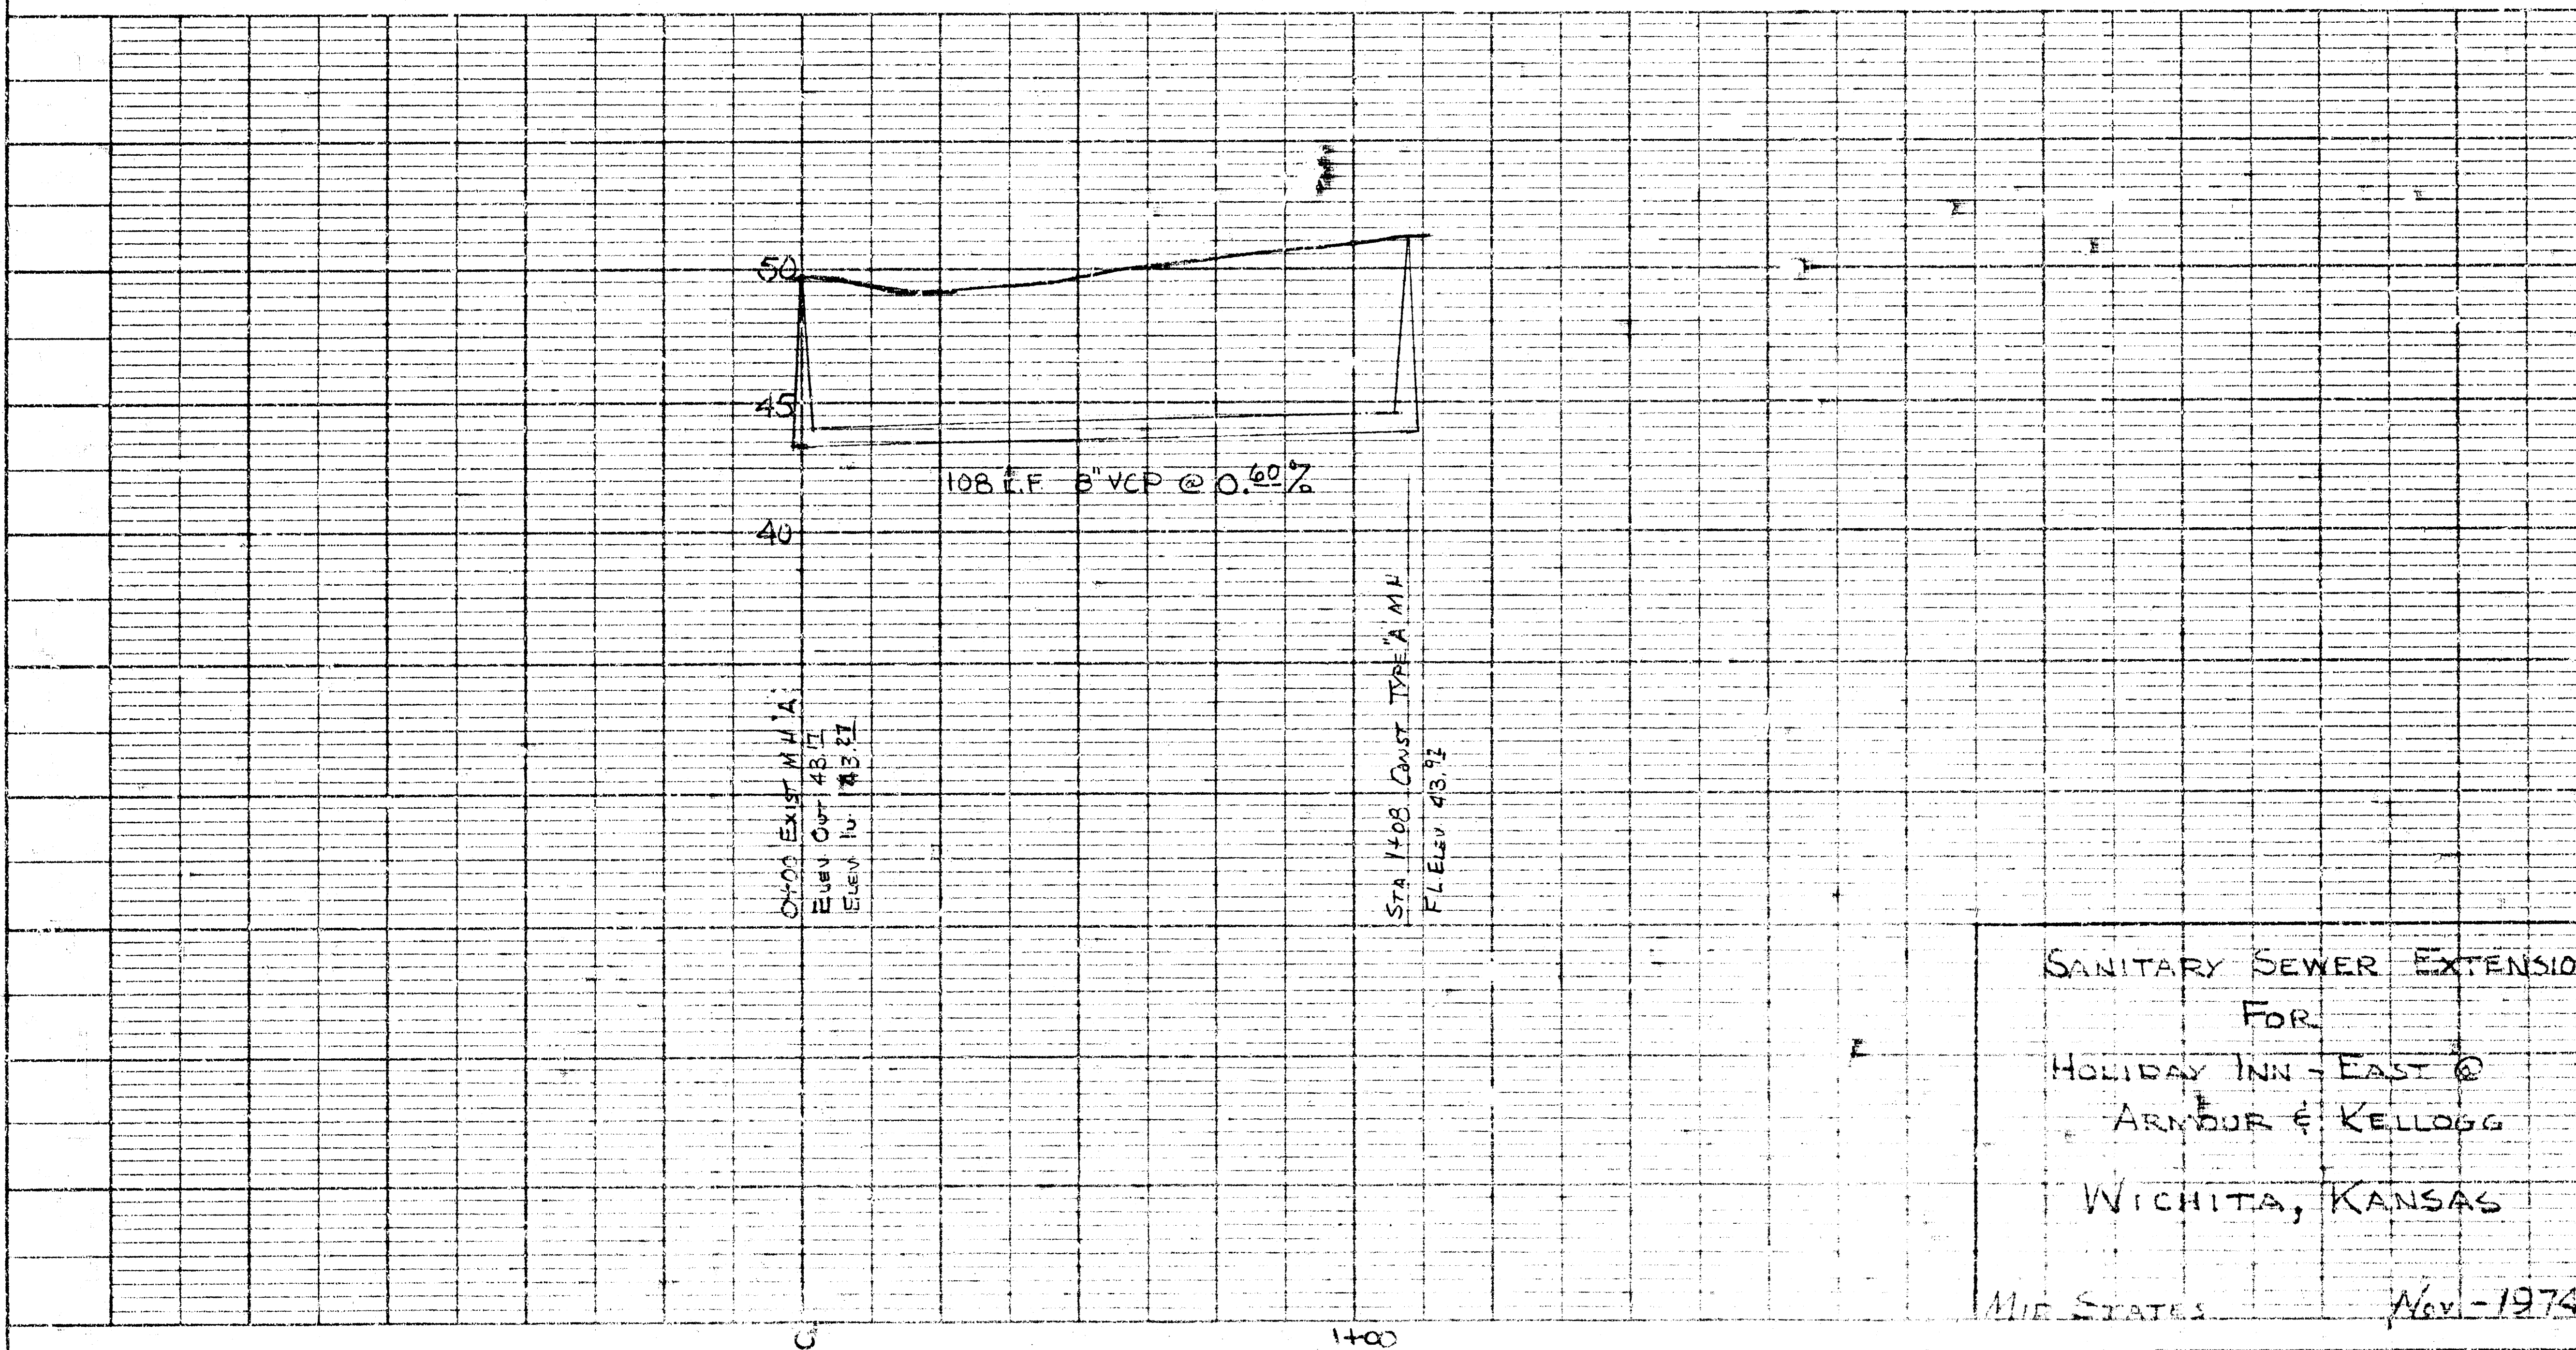


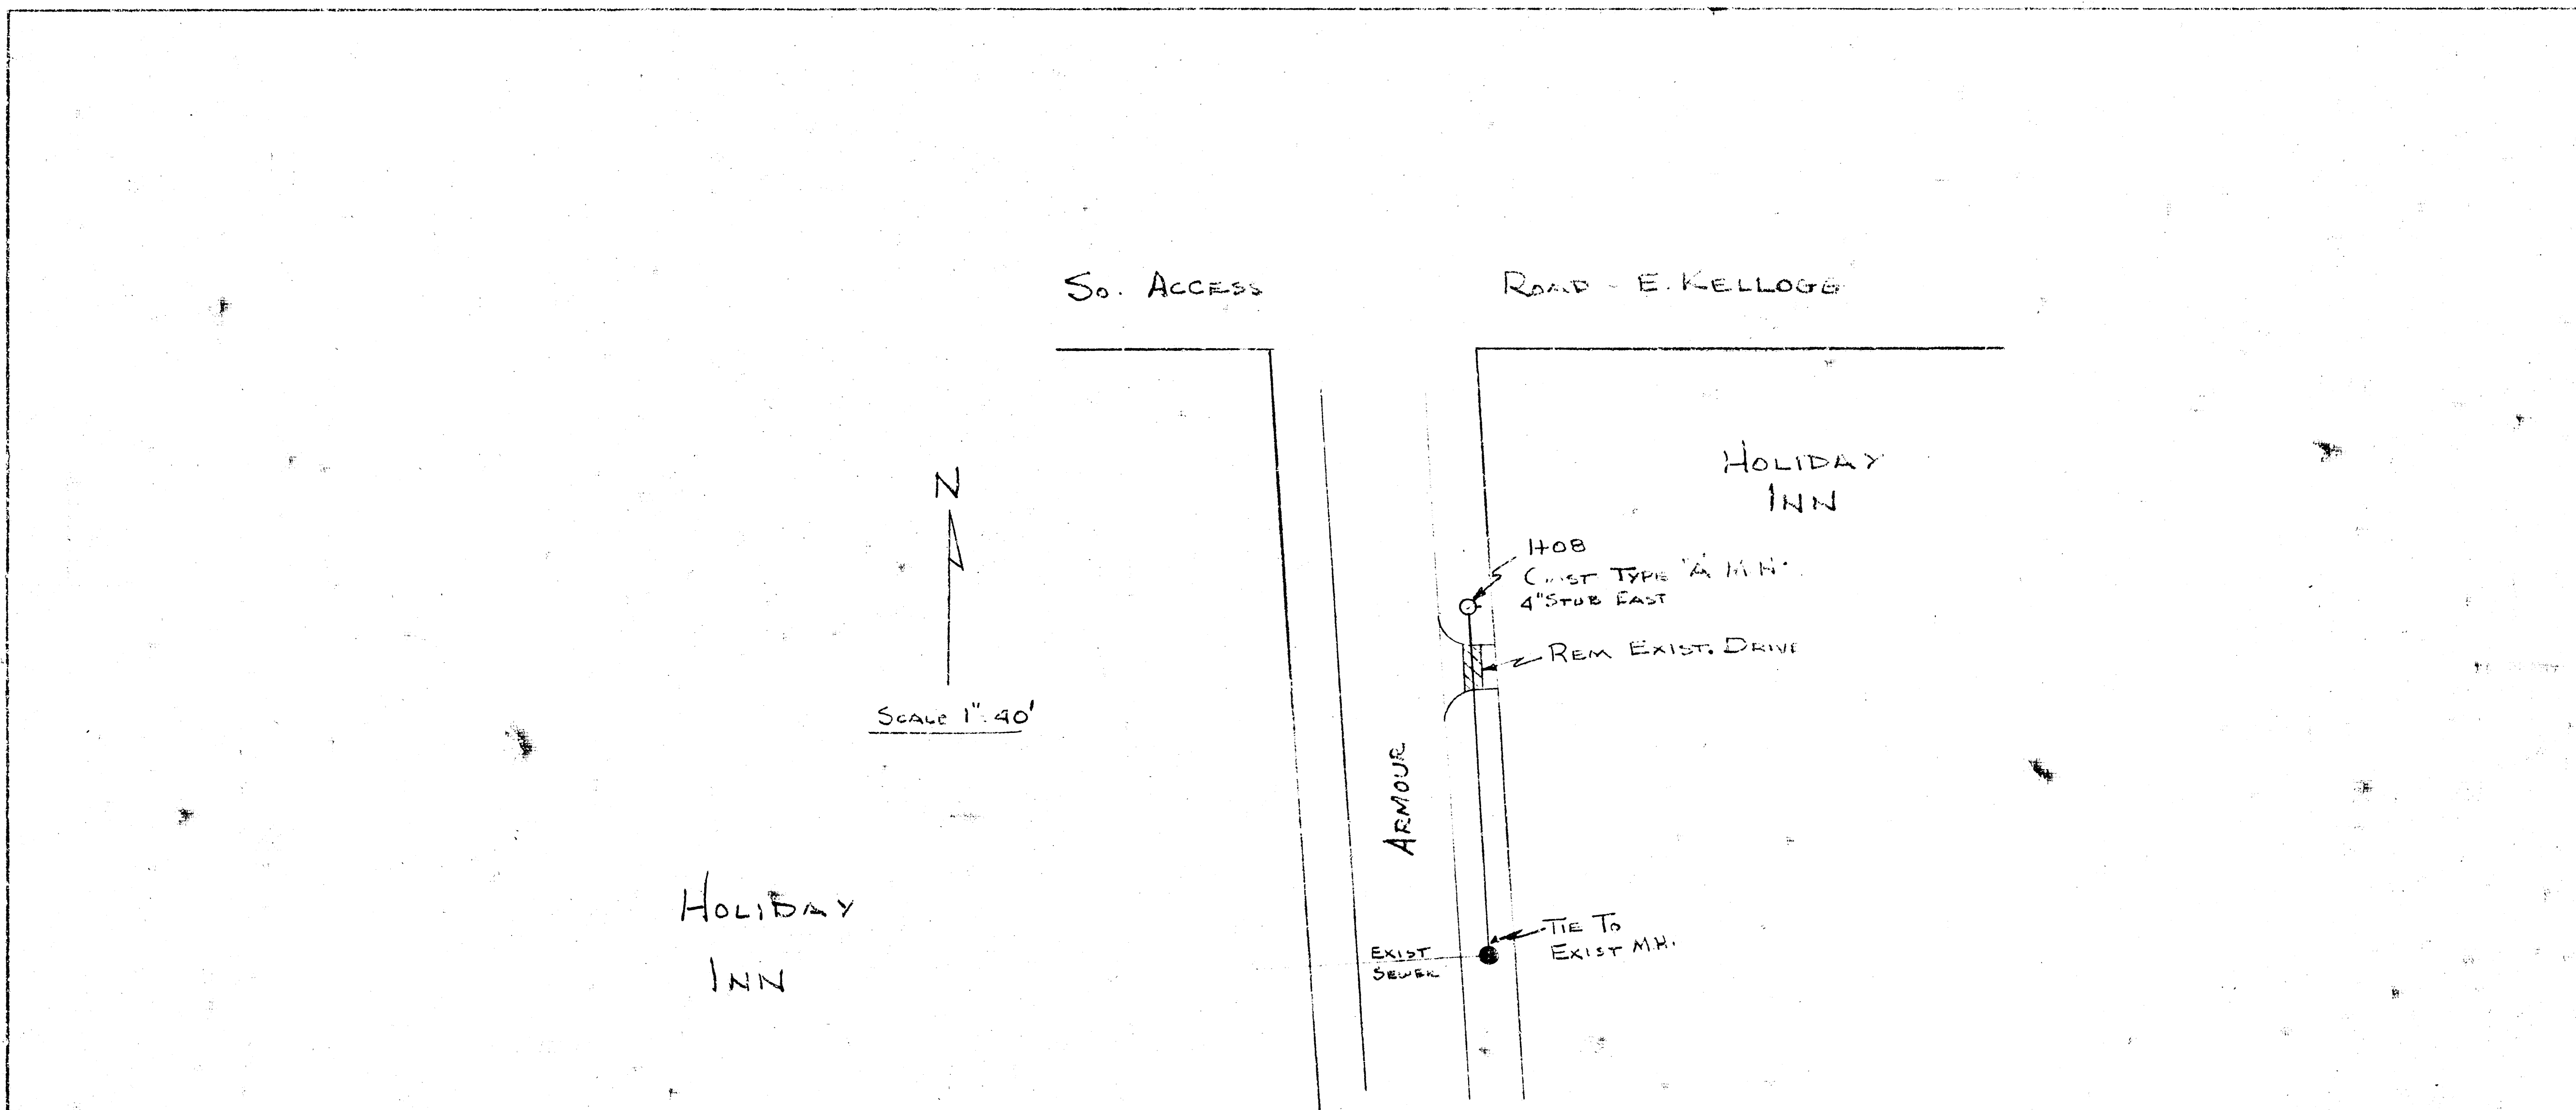

SANITARY SEWER EXTENSION  
FOR  
HOLIDAY INN - EAST @  
ARMOUR & KELLOGG  
WICHITA, KANSAS

MIE STATES Nov-1974

NOV 1974 10 704 101

5

16