



Date
Plan by
Checked by
Sheet No.

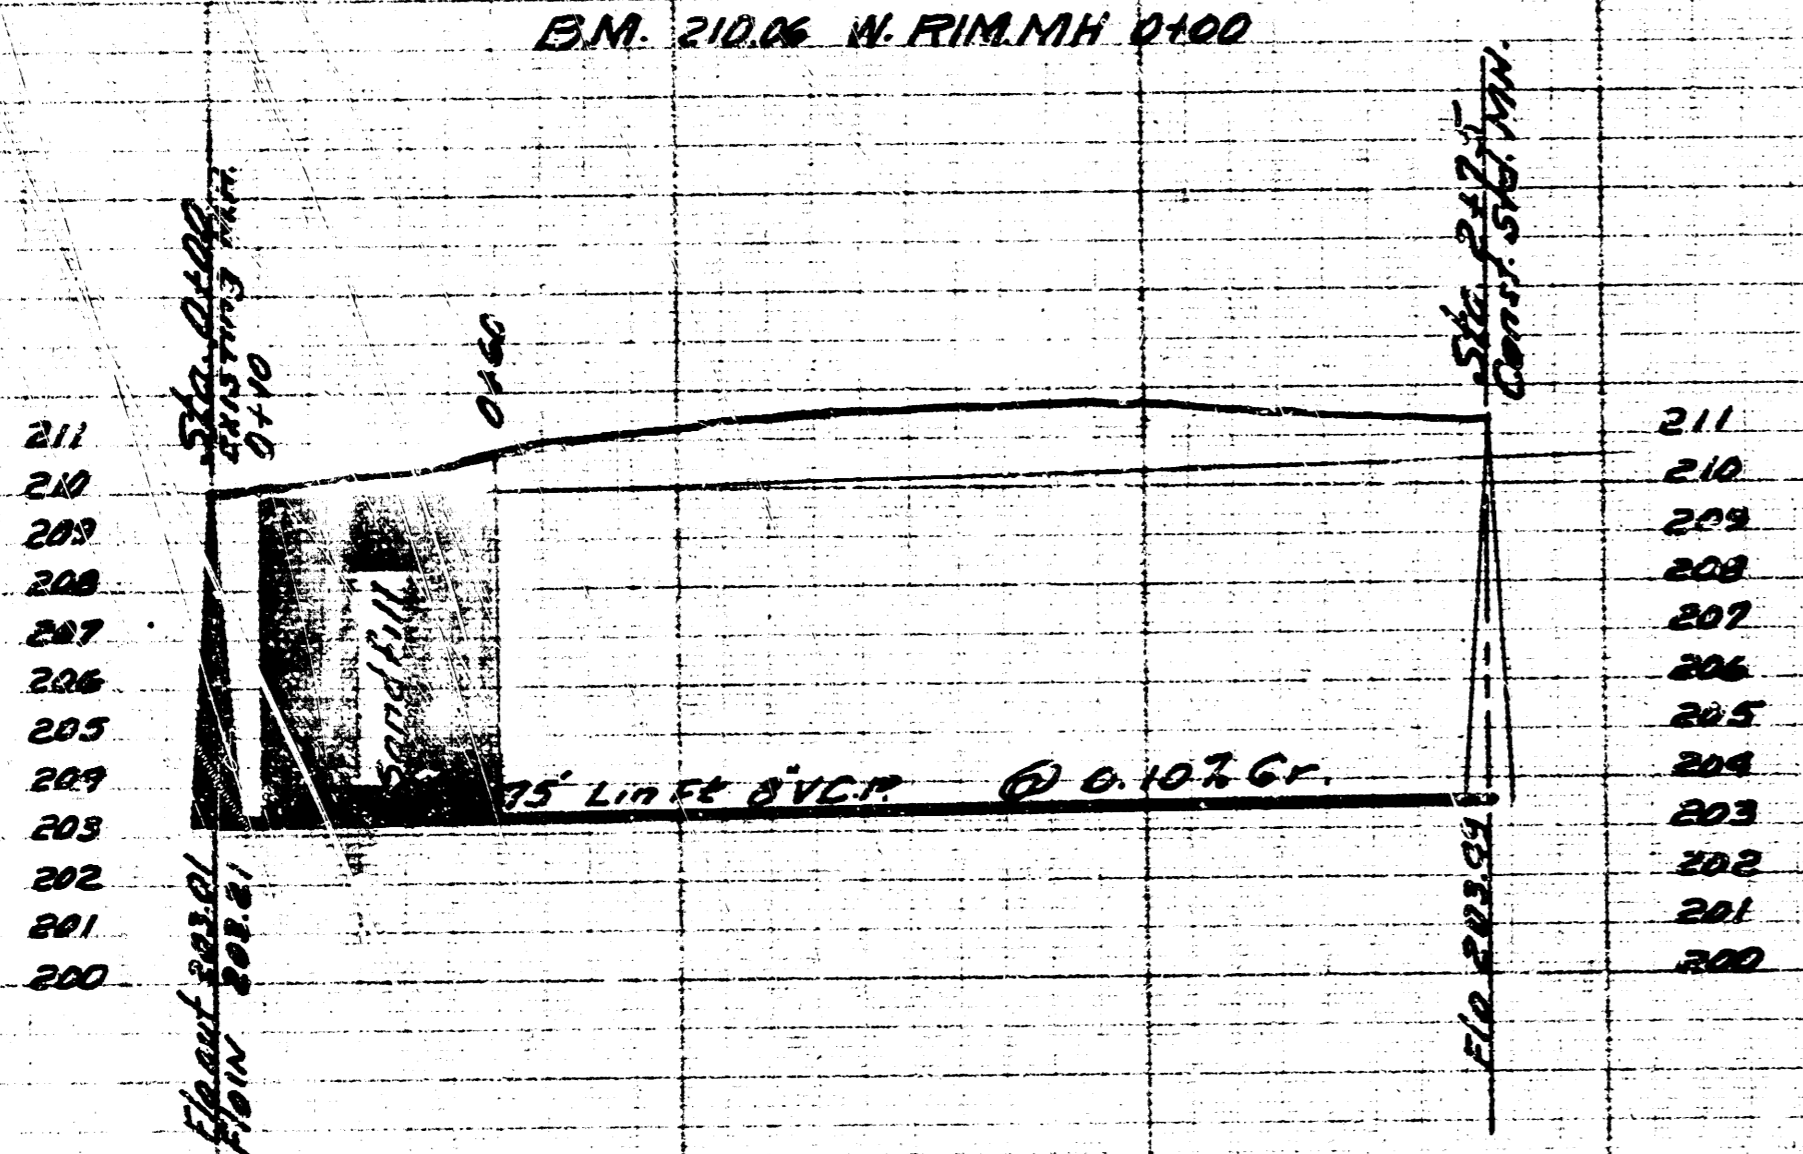

HOME EC. BLDG. SEWER W.U.
CITY OF WICHITA KANSAS
BE SMITH CITY ENGINEER
Private Cont.