

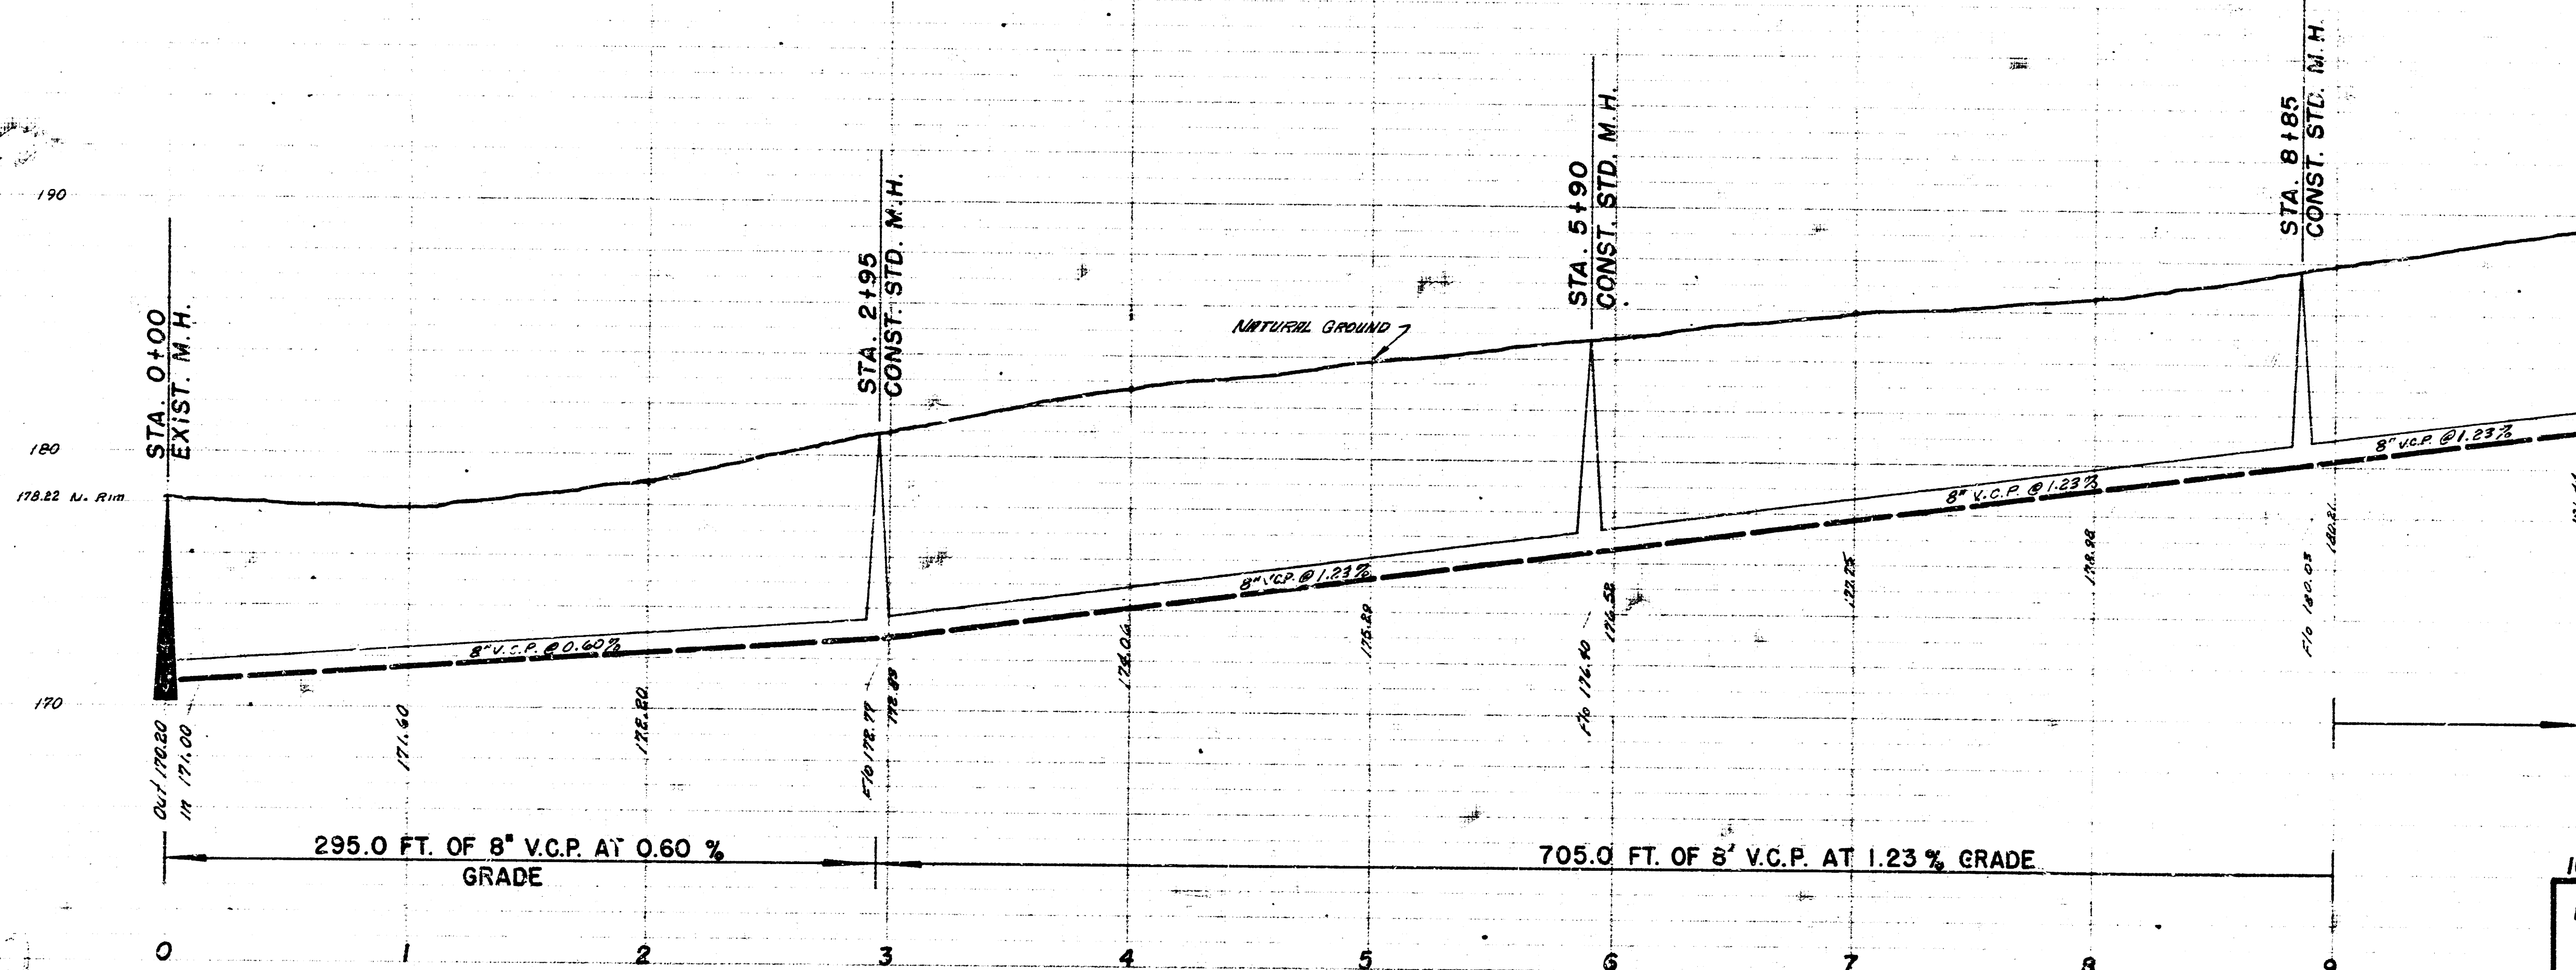


Survey By G. Rouny Book 2194
 Stationed By D. Cranner
 Checked By

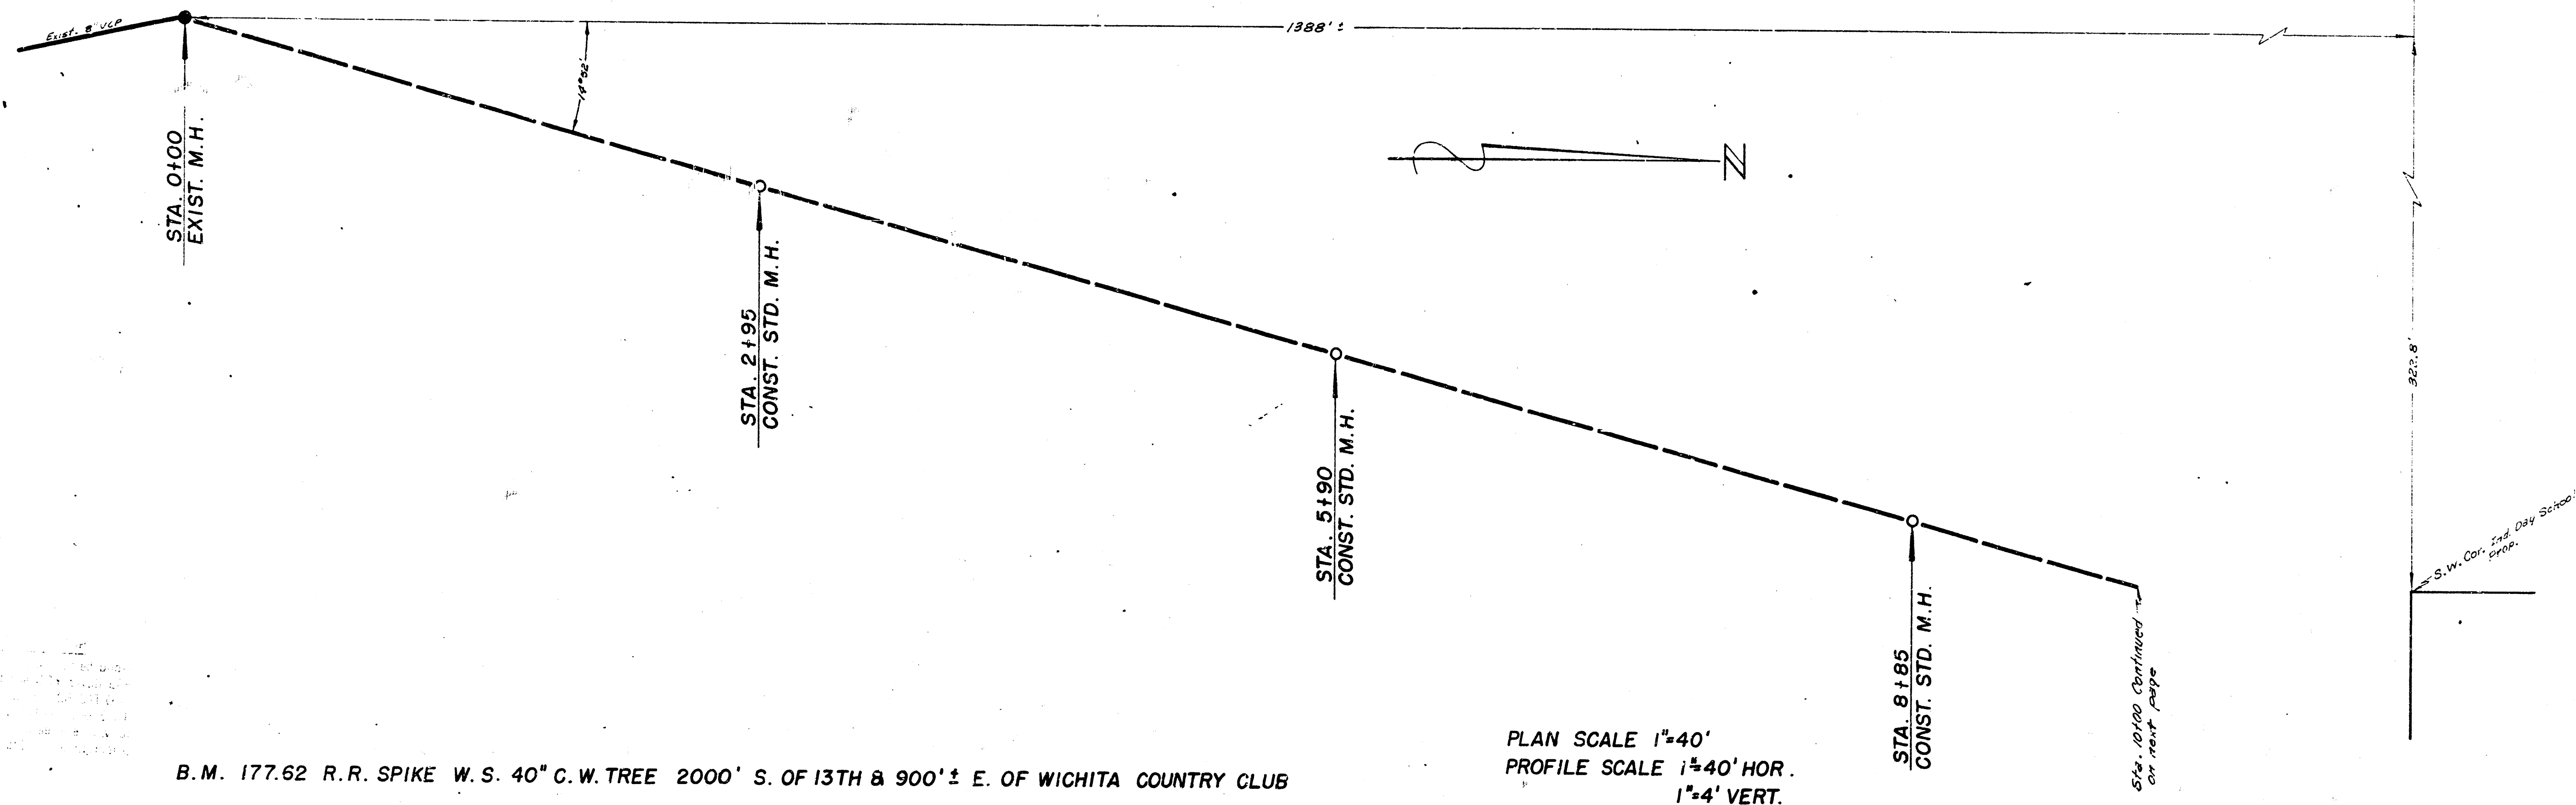

10
 1/2

**INDEPENDENT DAY SCHOOL
 SANITARY SEWER**
 CITY OF WICHITA, KANSAS
 B.E. SMITH, CITY ENGINEER
 PRIVATE PROJ. DATE 01-21-1963

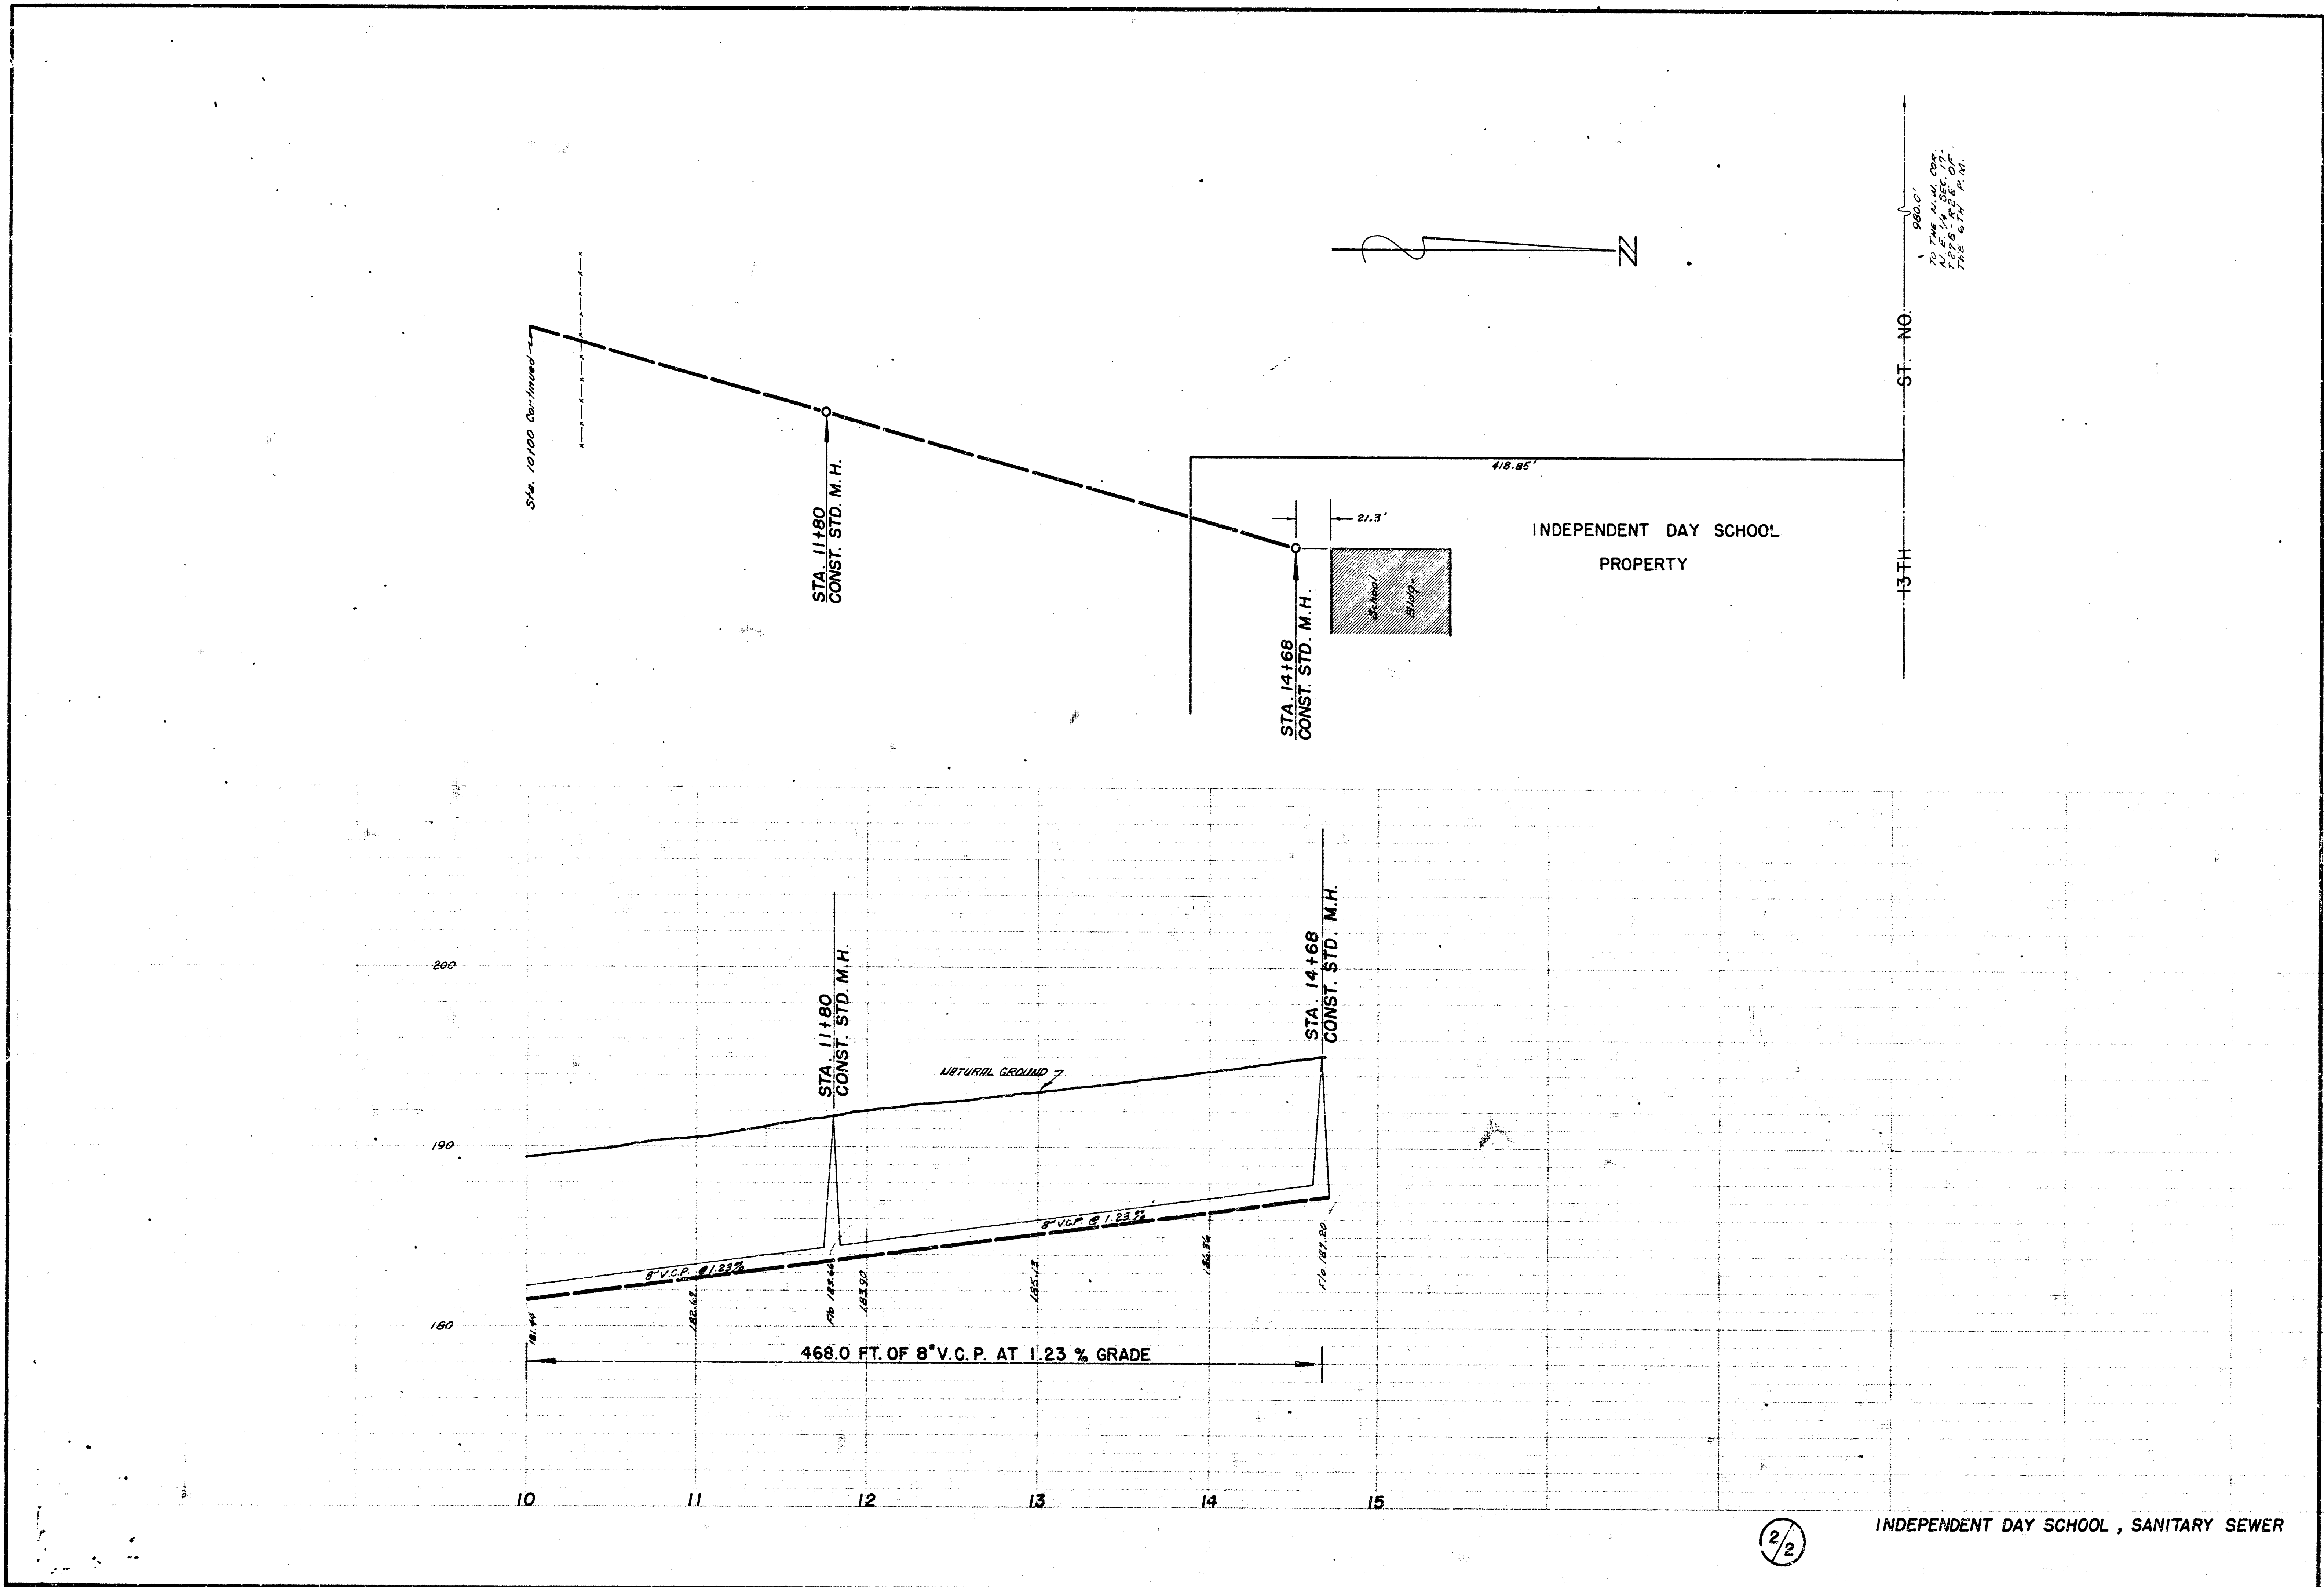

2/2

INDEPENDENT DAY SCHOOL, SANITARY SEWER