


PLAN	DATE	
	BY	
	CHECKED	
	NOTED	


NOTE:
ALL CONSTRUCTION SHALL BE IN ACCORDANCE WITH THE STANDARD SPECIFICATIONS OF THE CITY OF WICHITA, KANSAS, AND SHALL BE SATISFACTORY TO THE PUBLIC WORKS DEPT. OF WICHITA.

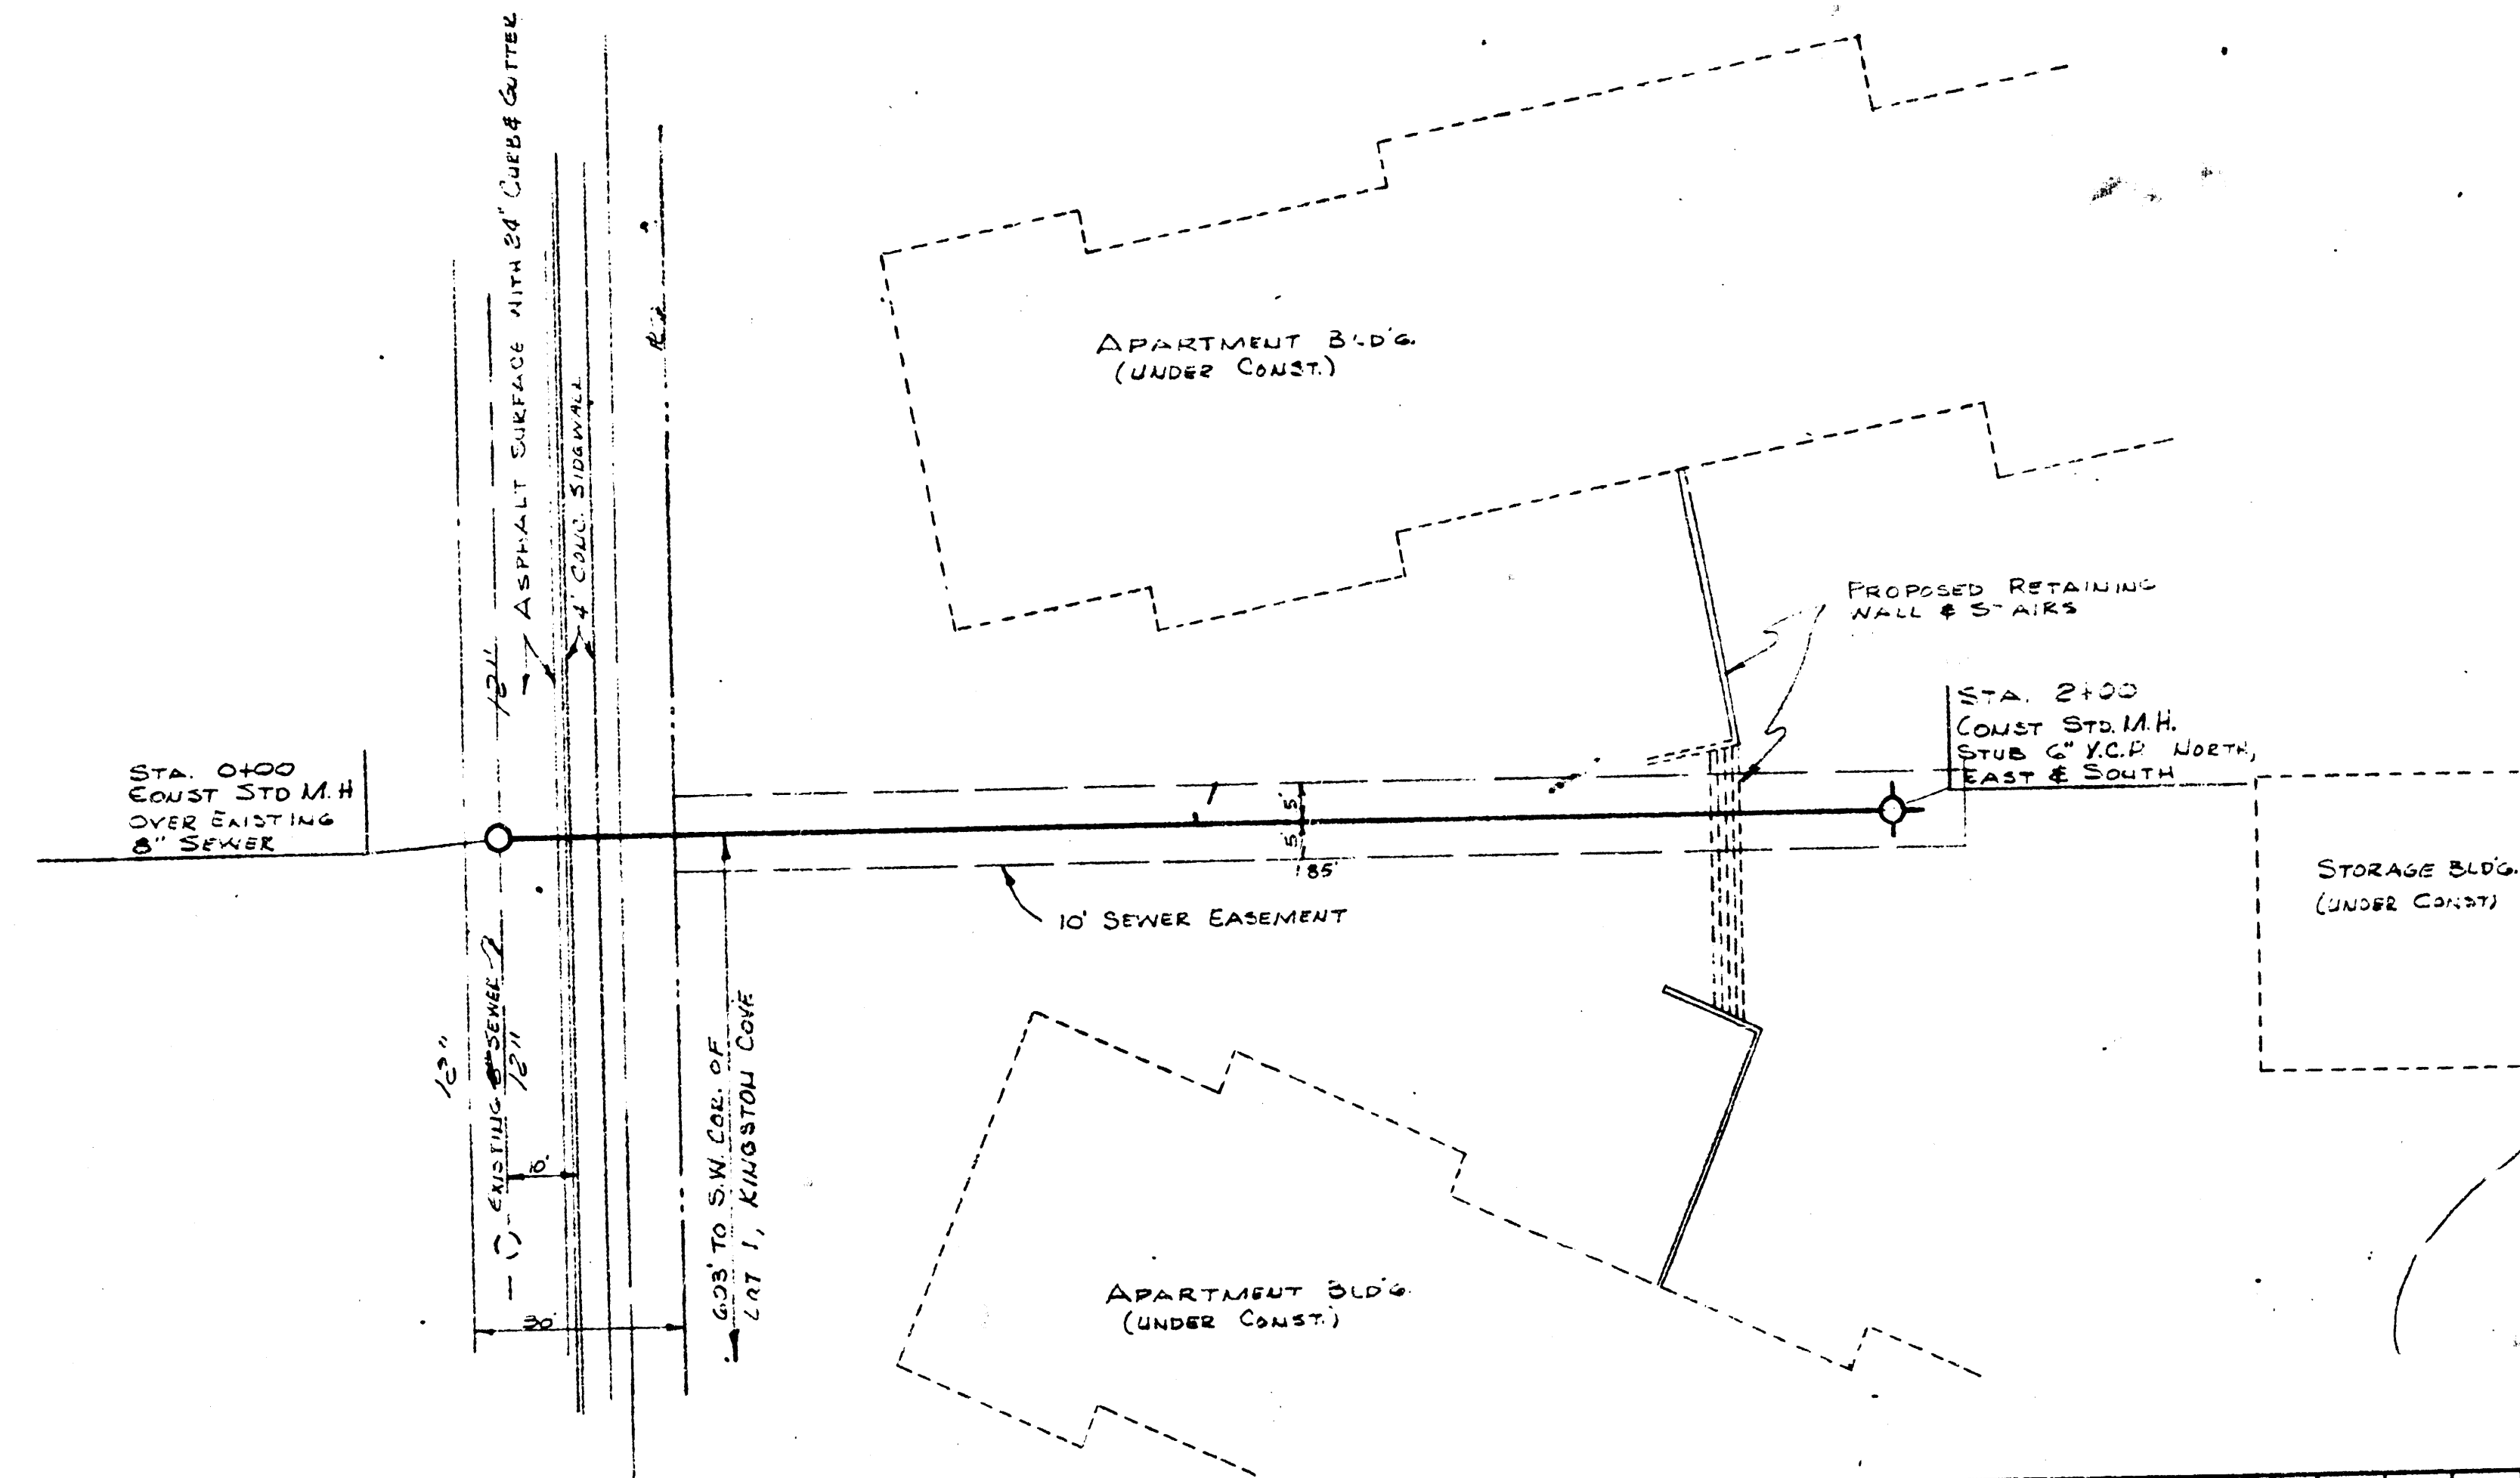

NOTE TO CONTRACTOR
This project will be constructed under the supervision of the CITY ENGINEER and conforming to the SPECIFICATIONS of the CITY OF WICHITA. The CONTRACTOR will reimburse the City of Wichita for all cost of engineering, plans, and inspection.

11.13.13
S. Side of 1st St.
Barometer 28.5
104.57
To Date 28.5
99.56 Top of 1st St.
211.12 - 13
Barometer 28.5
104.57

PROFILE	DATE	
	BY	
	CHECKED	
	NOTED	

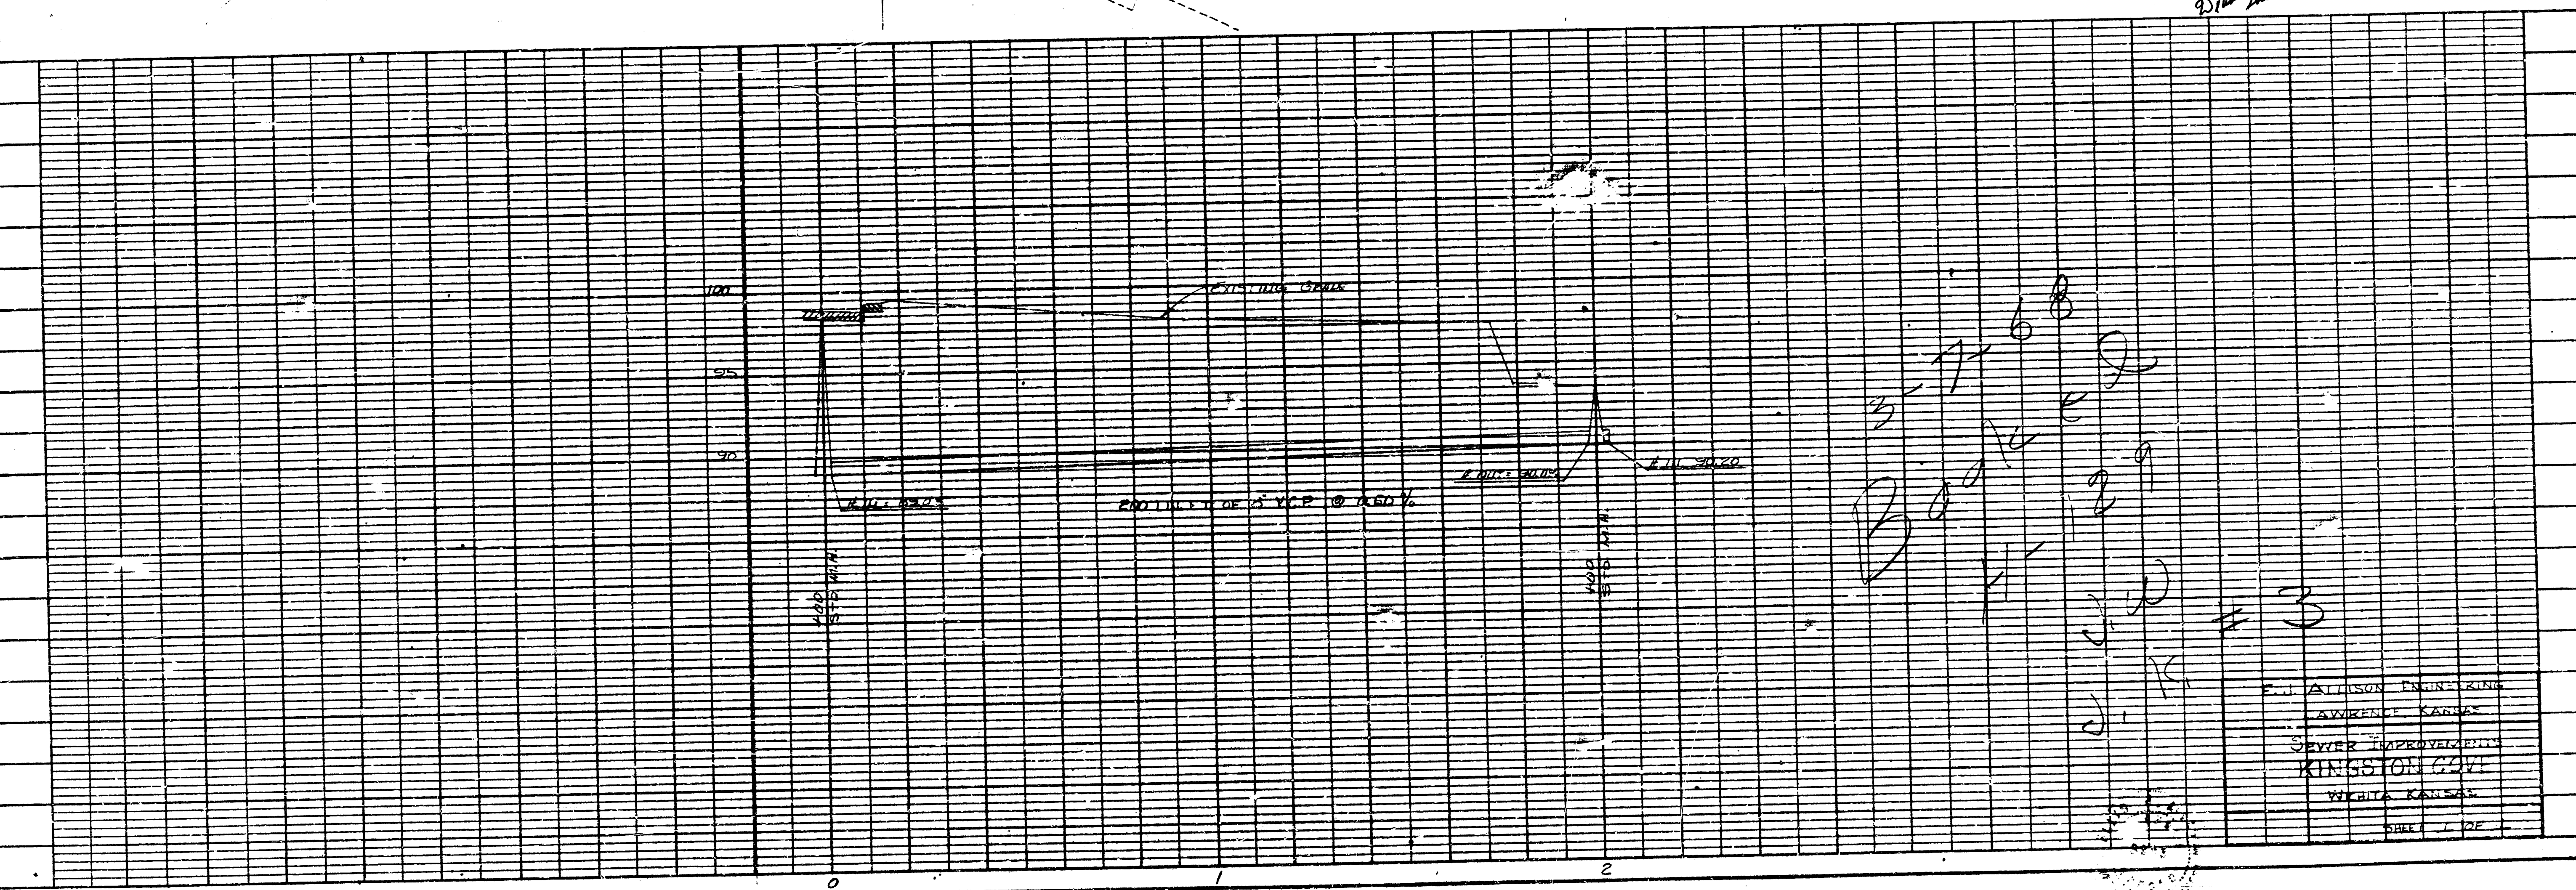

3-7-68
Boyle
1-12-9
J.W.
J.K.
#3

P. J. ATTISON ENGINEERING
WICHITA, KANSAS
SEWER IMPROVEMENTS
KINGSTON CO.
WICHITA, KANSAS
SHEET 1 OF 2