



E. M. 103.10 "G" in Globe Top E. rd Dodge
3' S. of N. L. May.

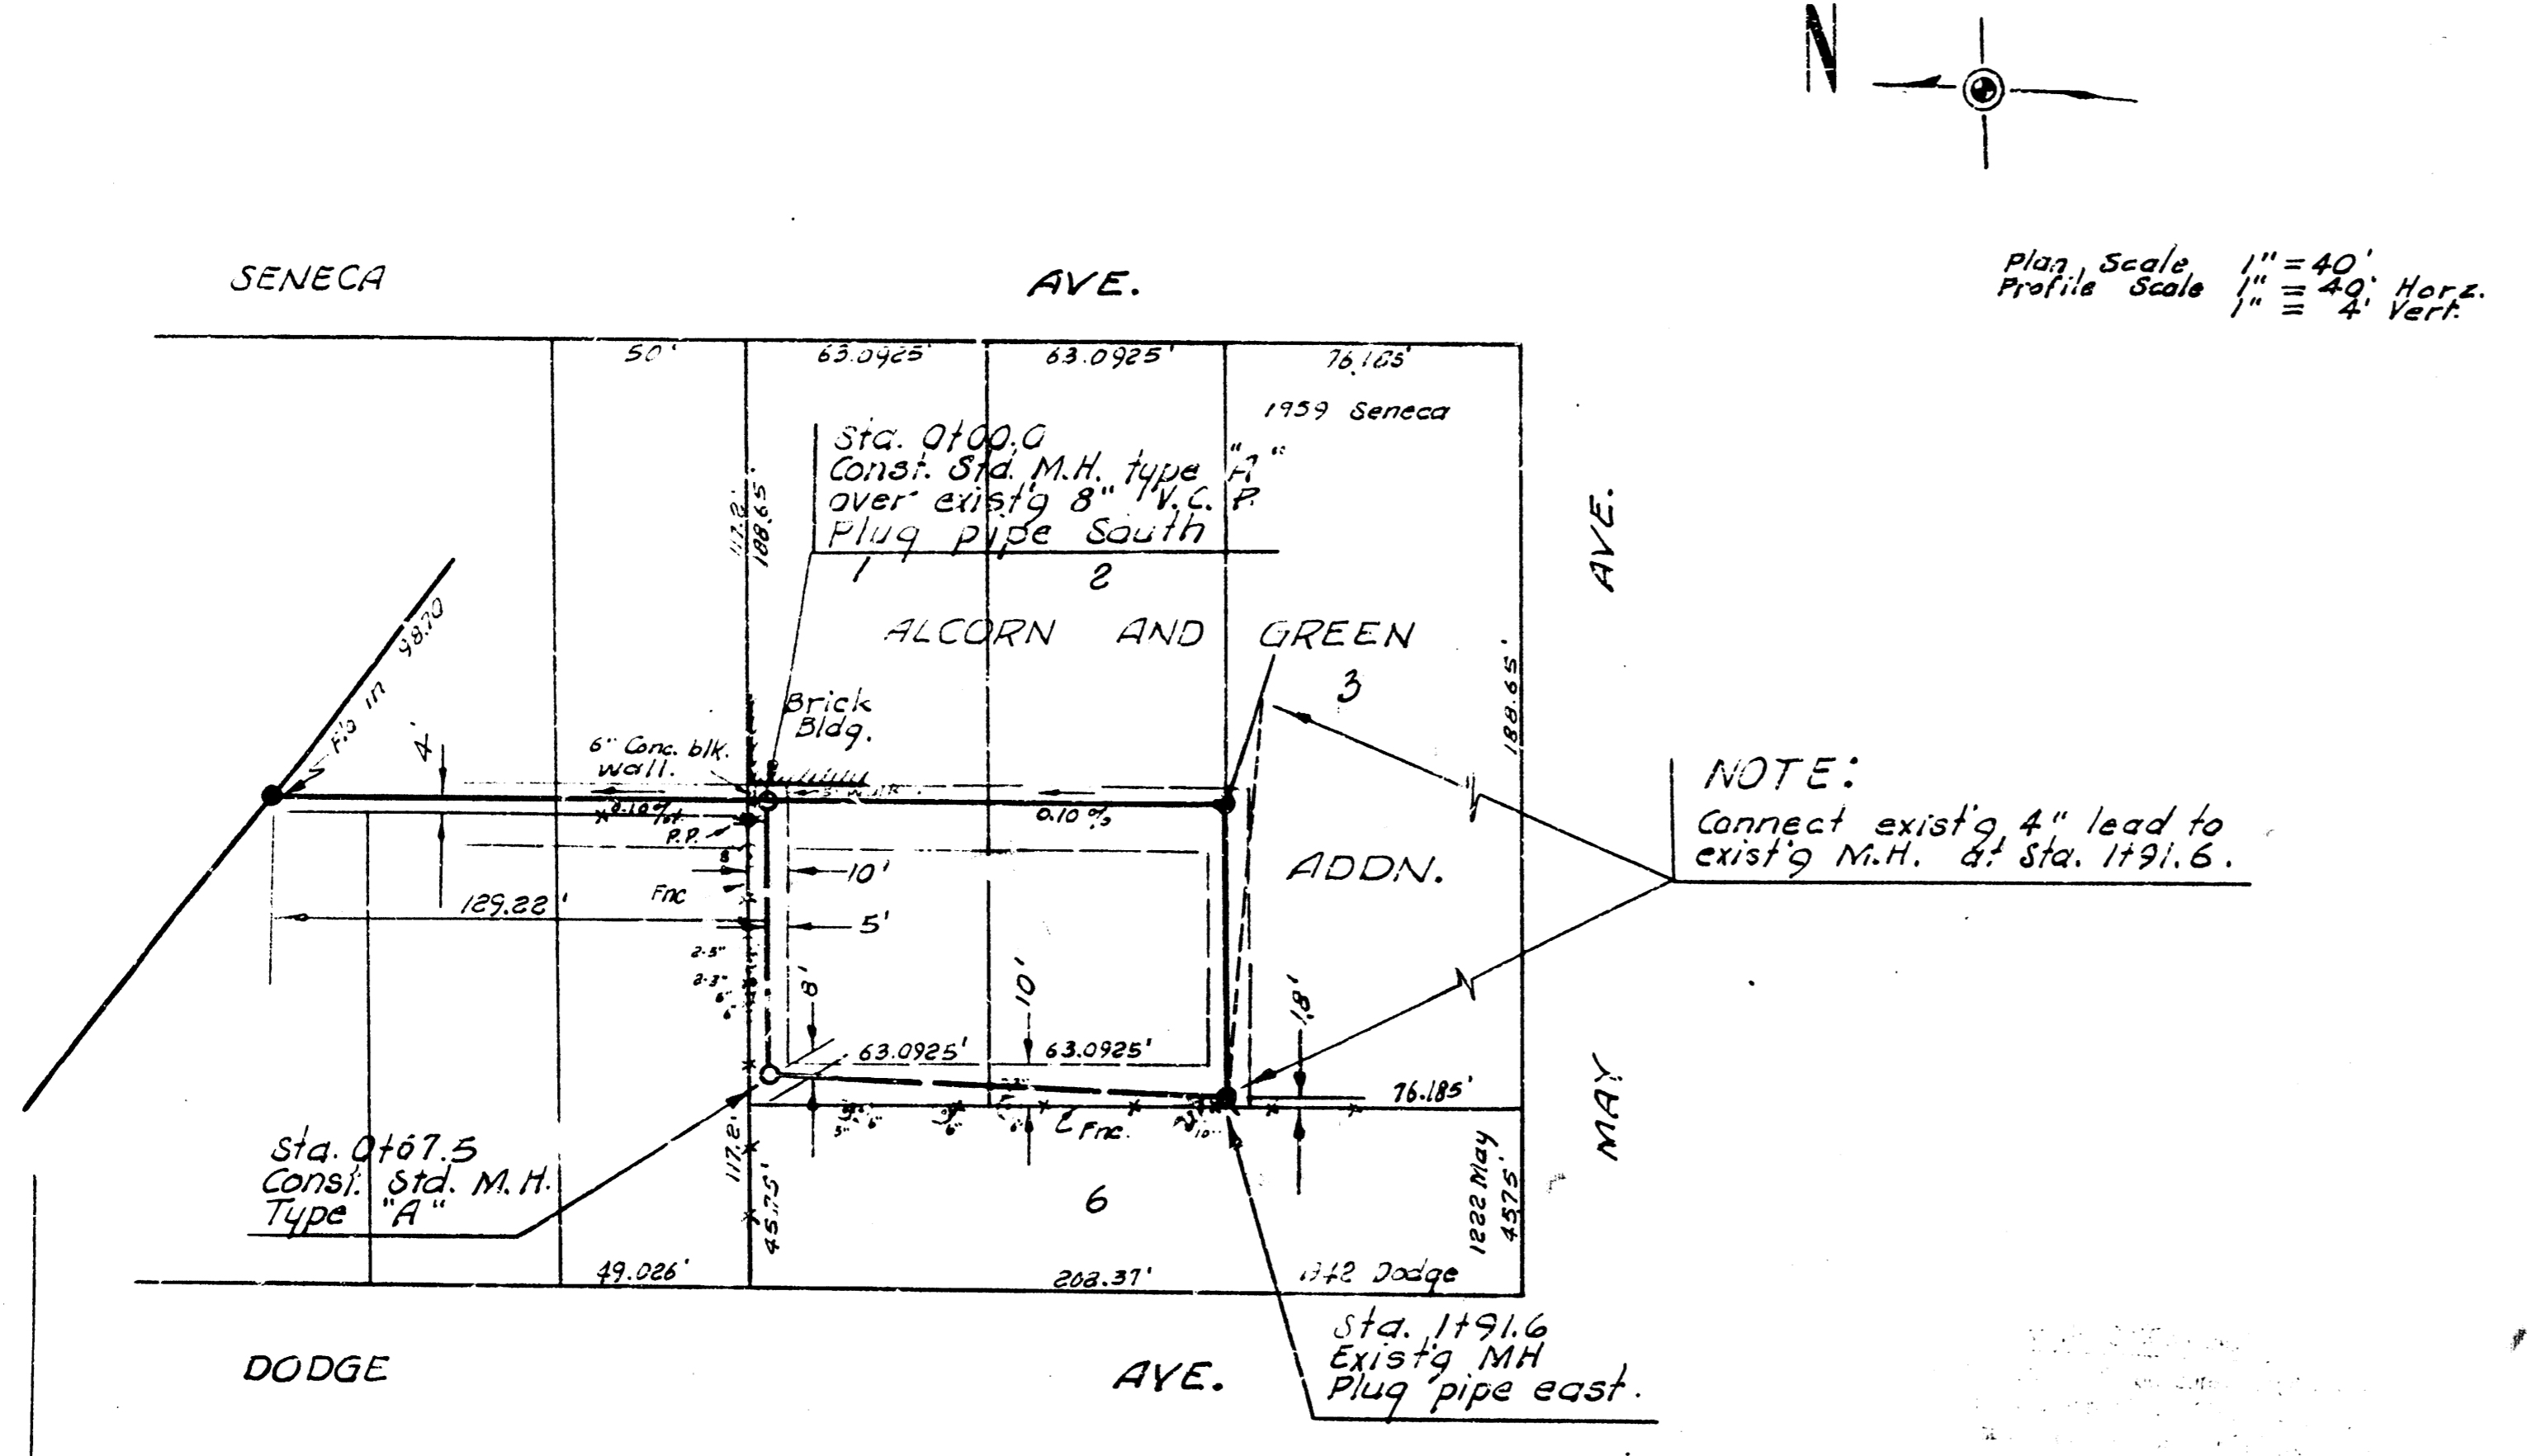


Plan Scale 1" = 40'
Profile Scale 1" = 4' Vert.

NOTE:
Connect existing 4" lead to
existing M.H. at Sta. 1191.6.

Survey by G. Y. B. No. 2344-Y
Plan Scale 1" = 40'
Profile Scale 1" = 4' Vert.

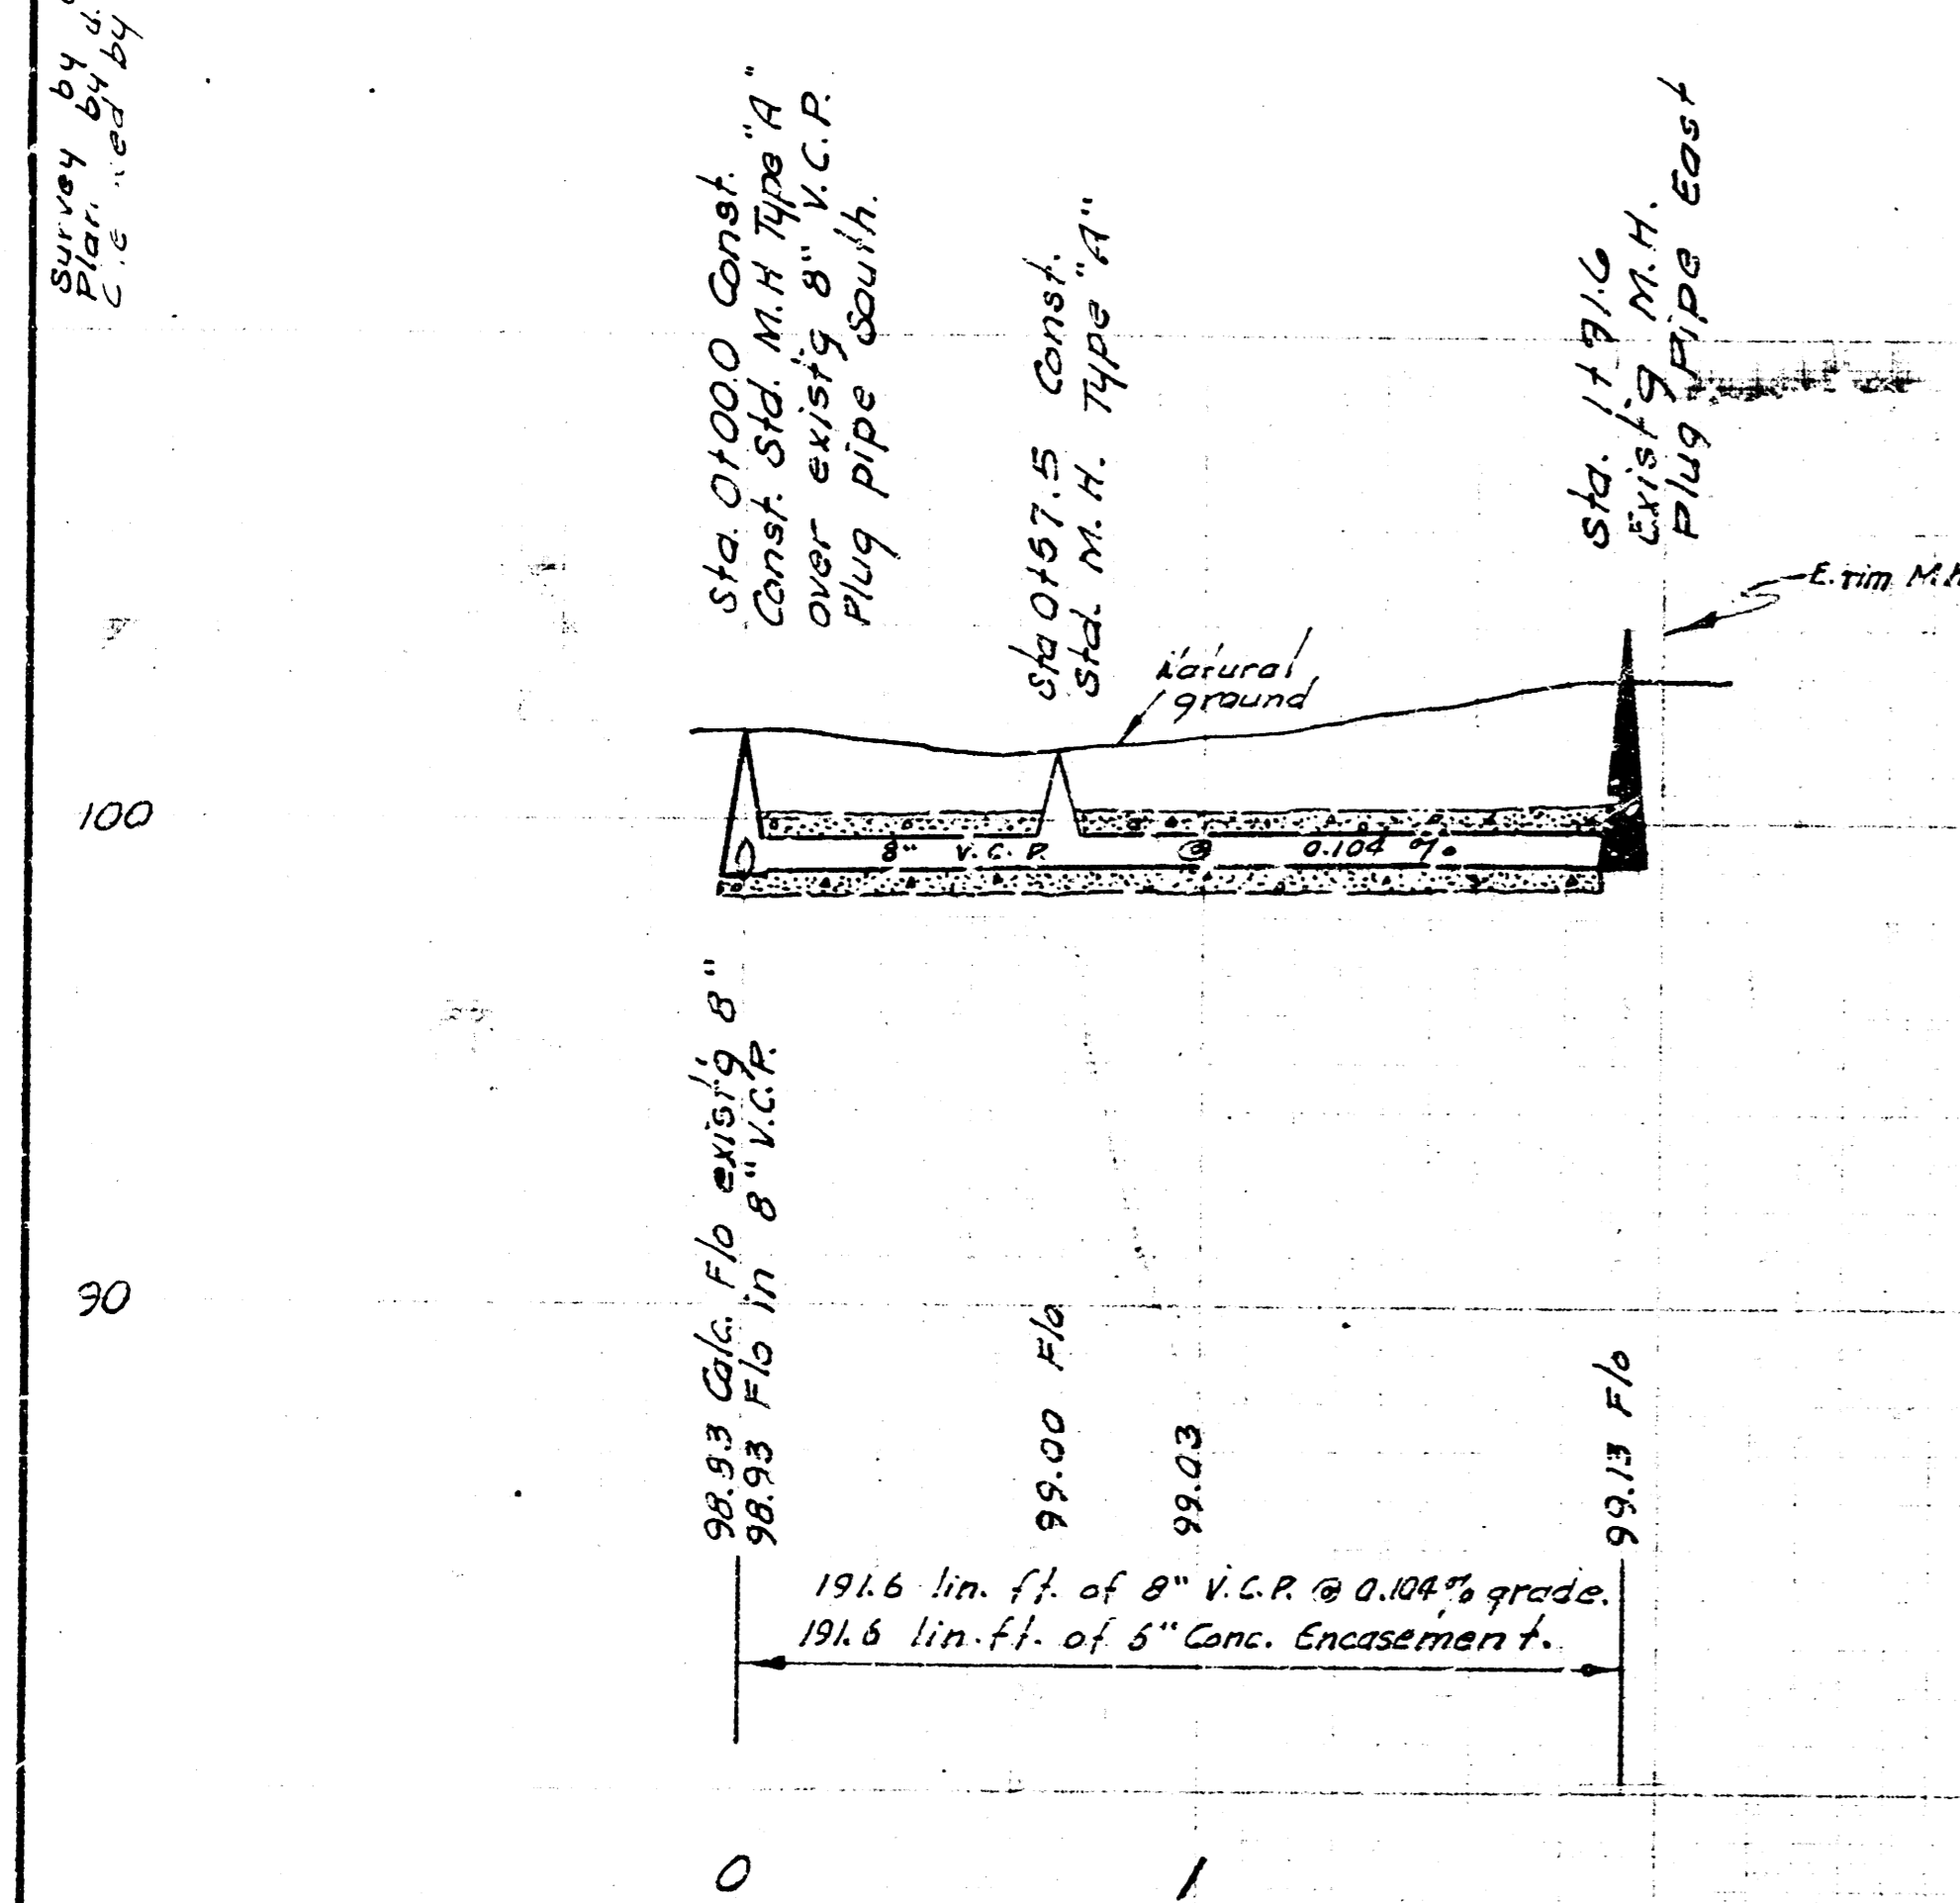

RELOCATION OF A PART OF
LAT. 2, DIST. E, S.S. NO. 21
CITY OF WICHITA, KANSAS
B. E. SMITH CITY ENGINEER
JAN. 1967 PRIVATE CONTRACT

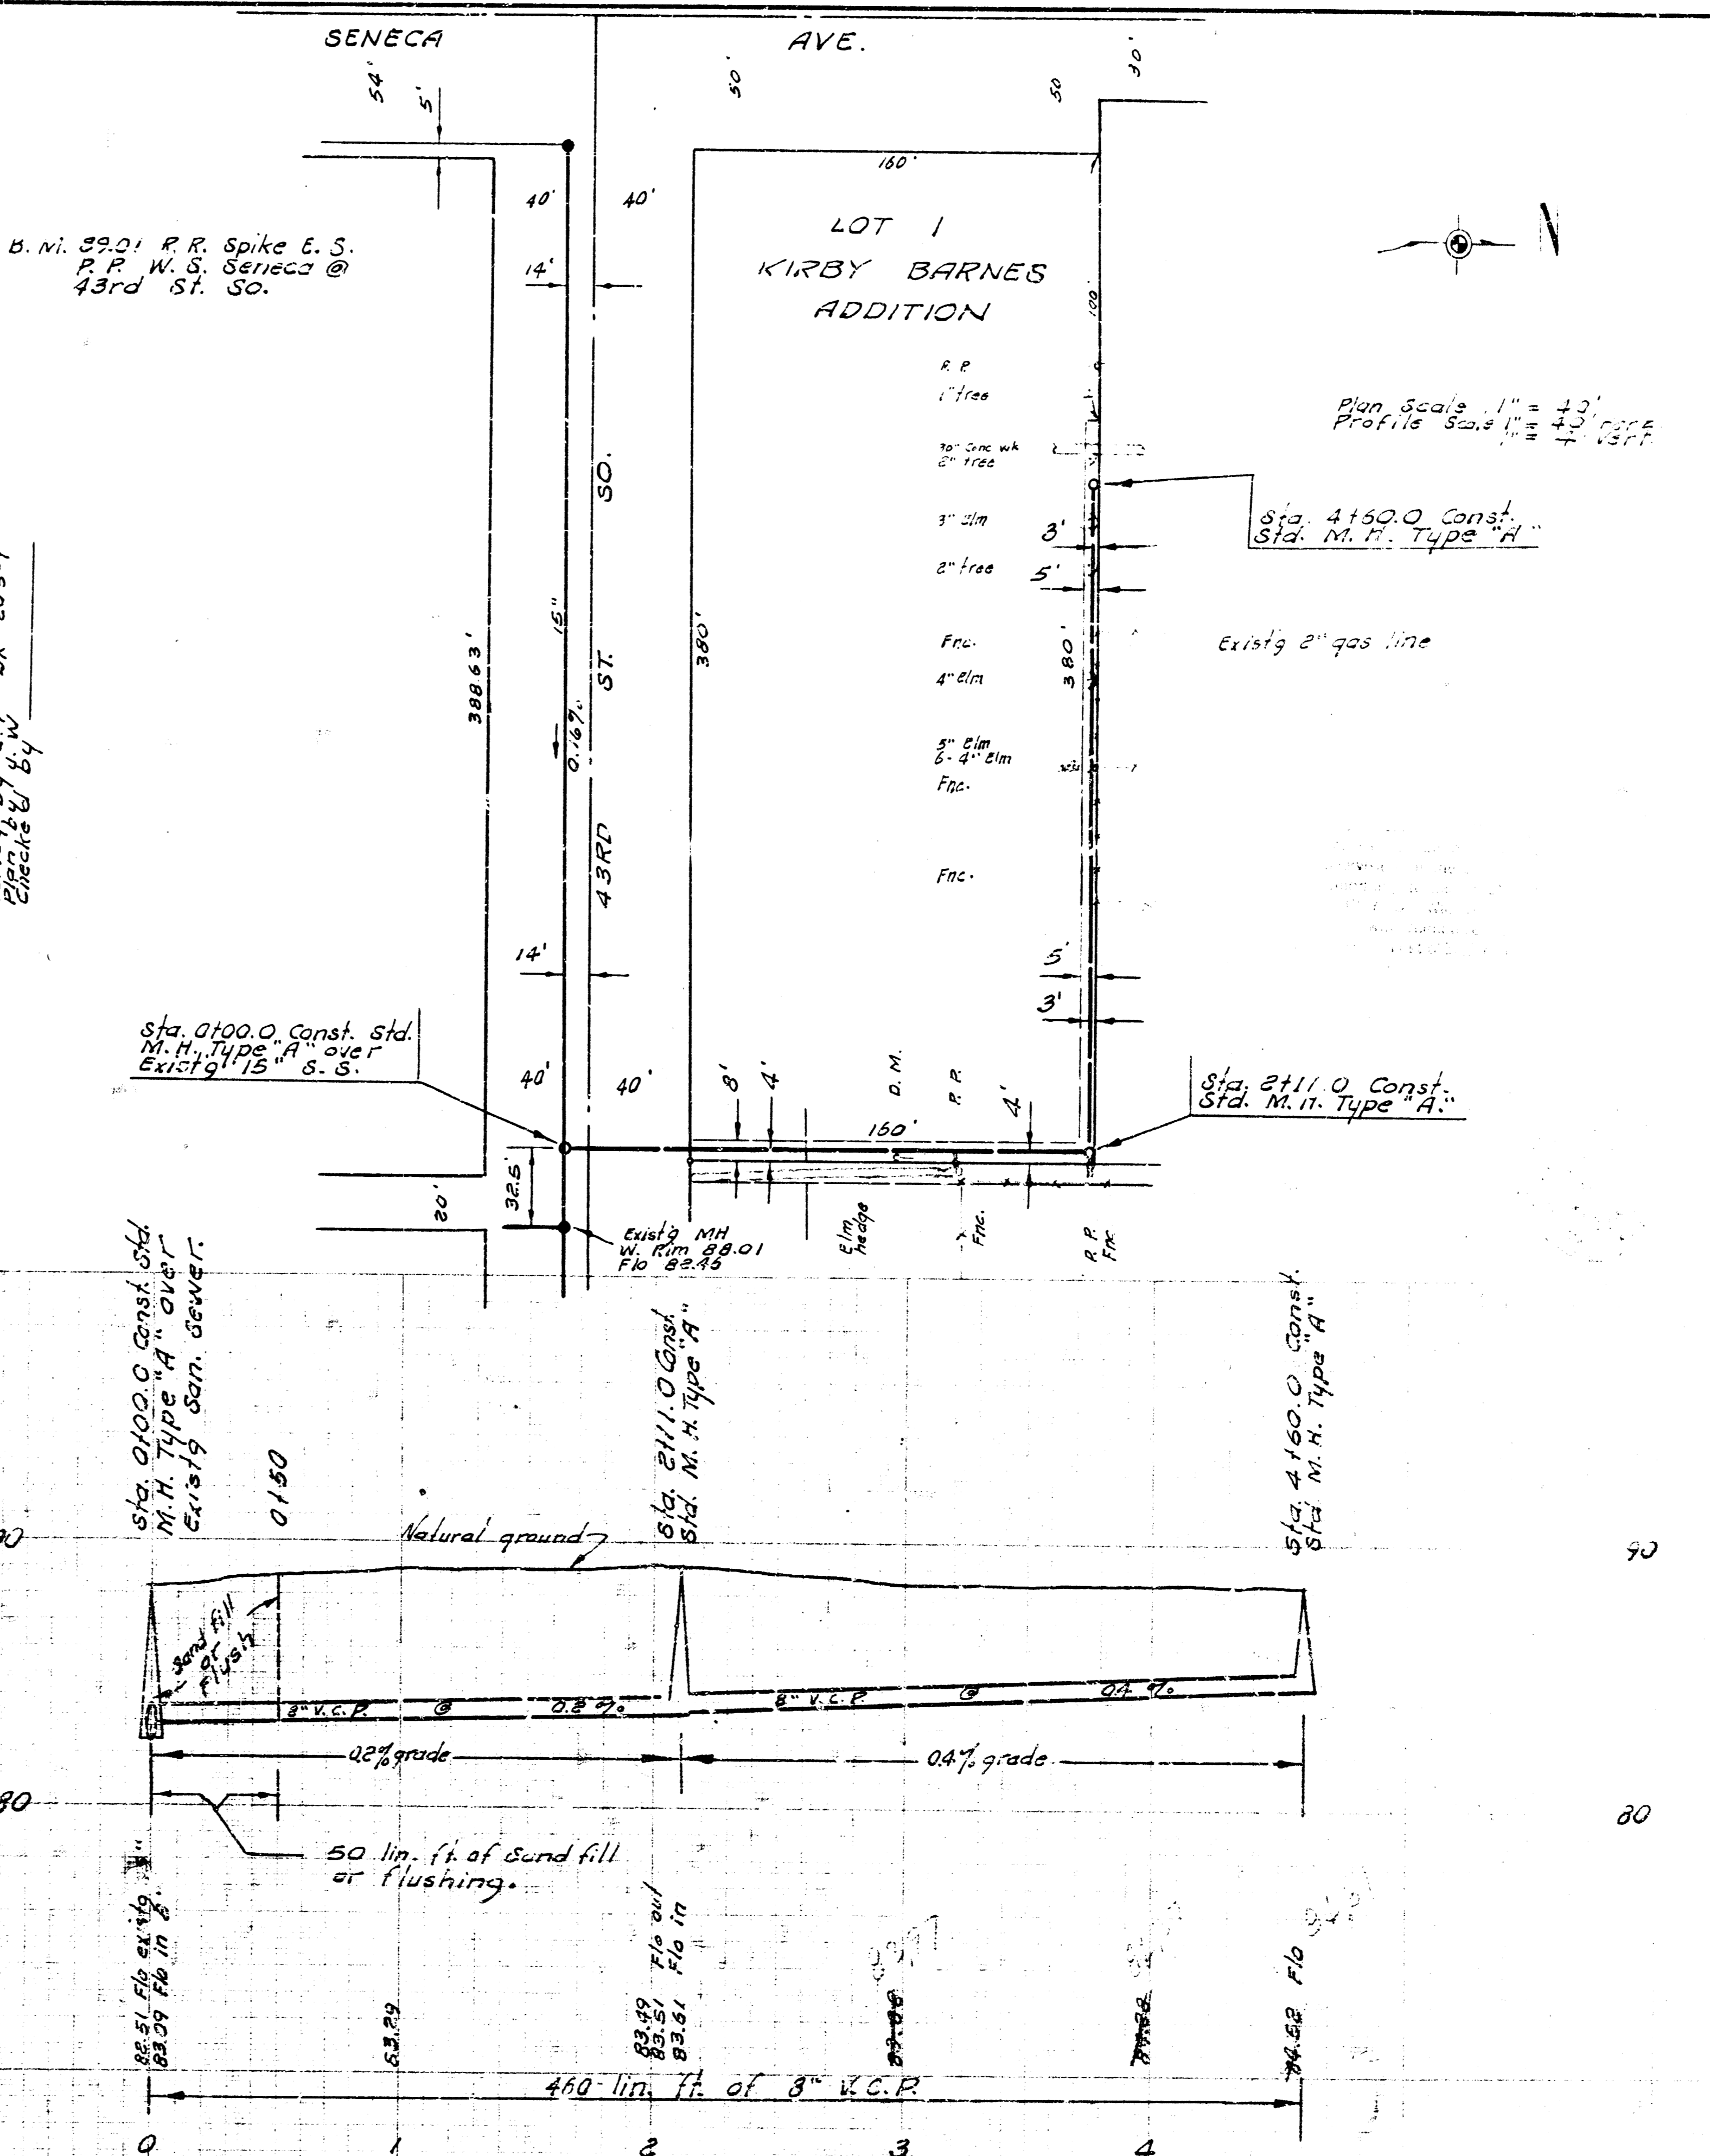

Plan Scale 1" = 40'
Profile Scale 1" = 4' Vert.

Survey by G. Y. B. No. 2344-Y
Plan Scale 1" = 40'
Profile Scale 1" = 4' Vert.

KIRBY BARNES ADDITION
SANITARY SEWER
N.E. 43RD ST. SO. AND SENECA
CITY OF WICHITA, KANSAS
B. E. SMITH CITY ENGINEER
FEB. 1967 PRIVATE CONTRACT