


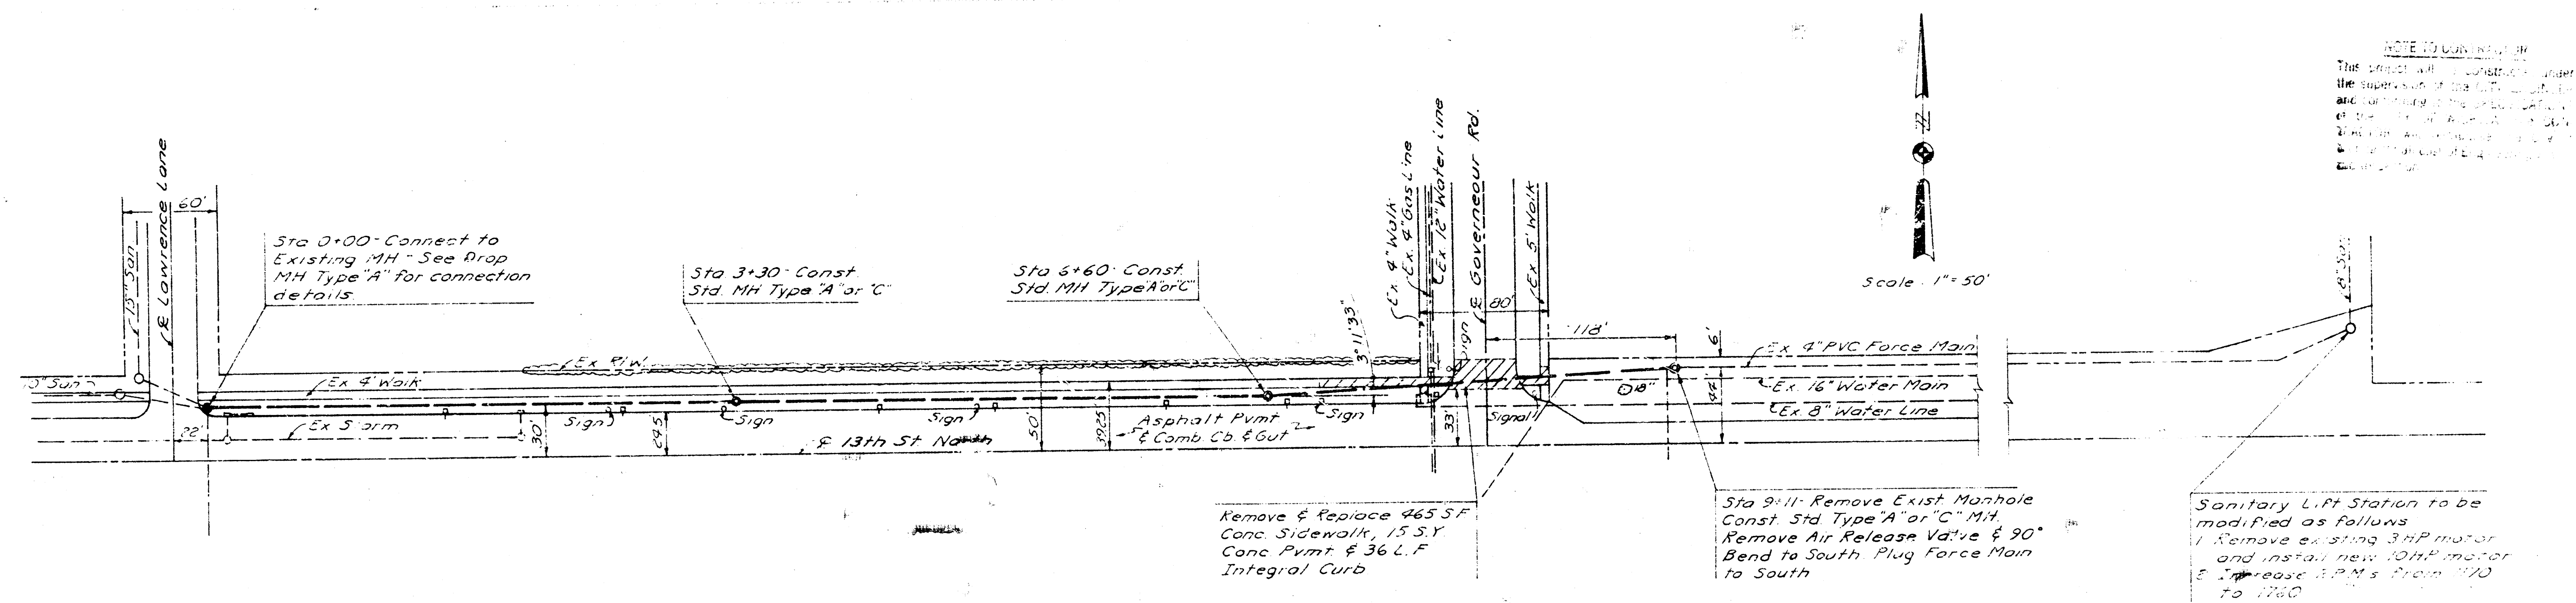


8-1-74

APPROVED AS NOTED
BY CITY ENGINEER OF WASH.
D.E.S.

Note: Contractor shall verify the location of all underground utility crossings prior to beginning the trenching operation.

Bench Mark: City Disc - East end of North handrail W of Lawrence - Elev. 189.19

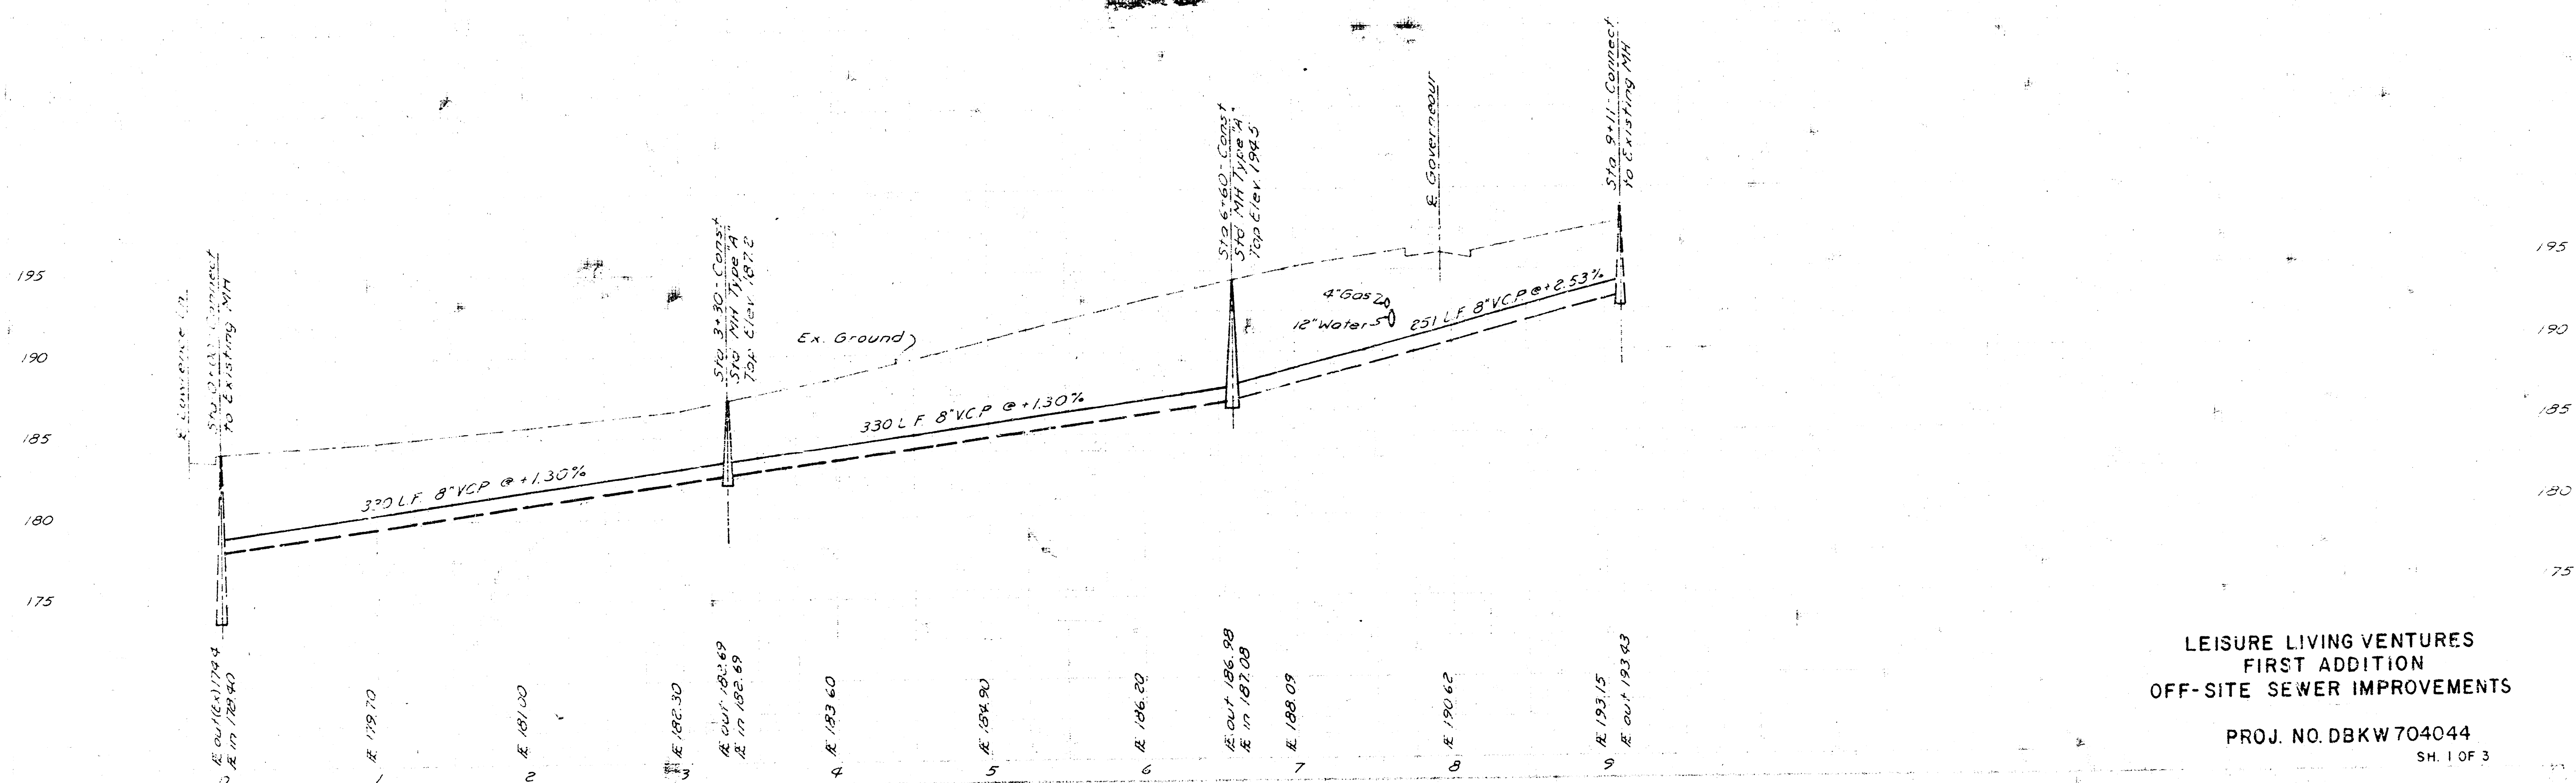

ORIGIN: MAJOR, TYPE C

ORIGIN: MAJOR, TYPE C

