



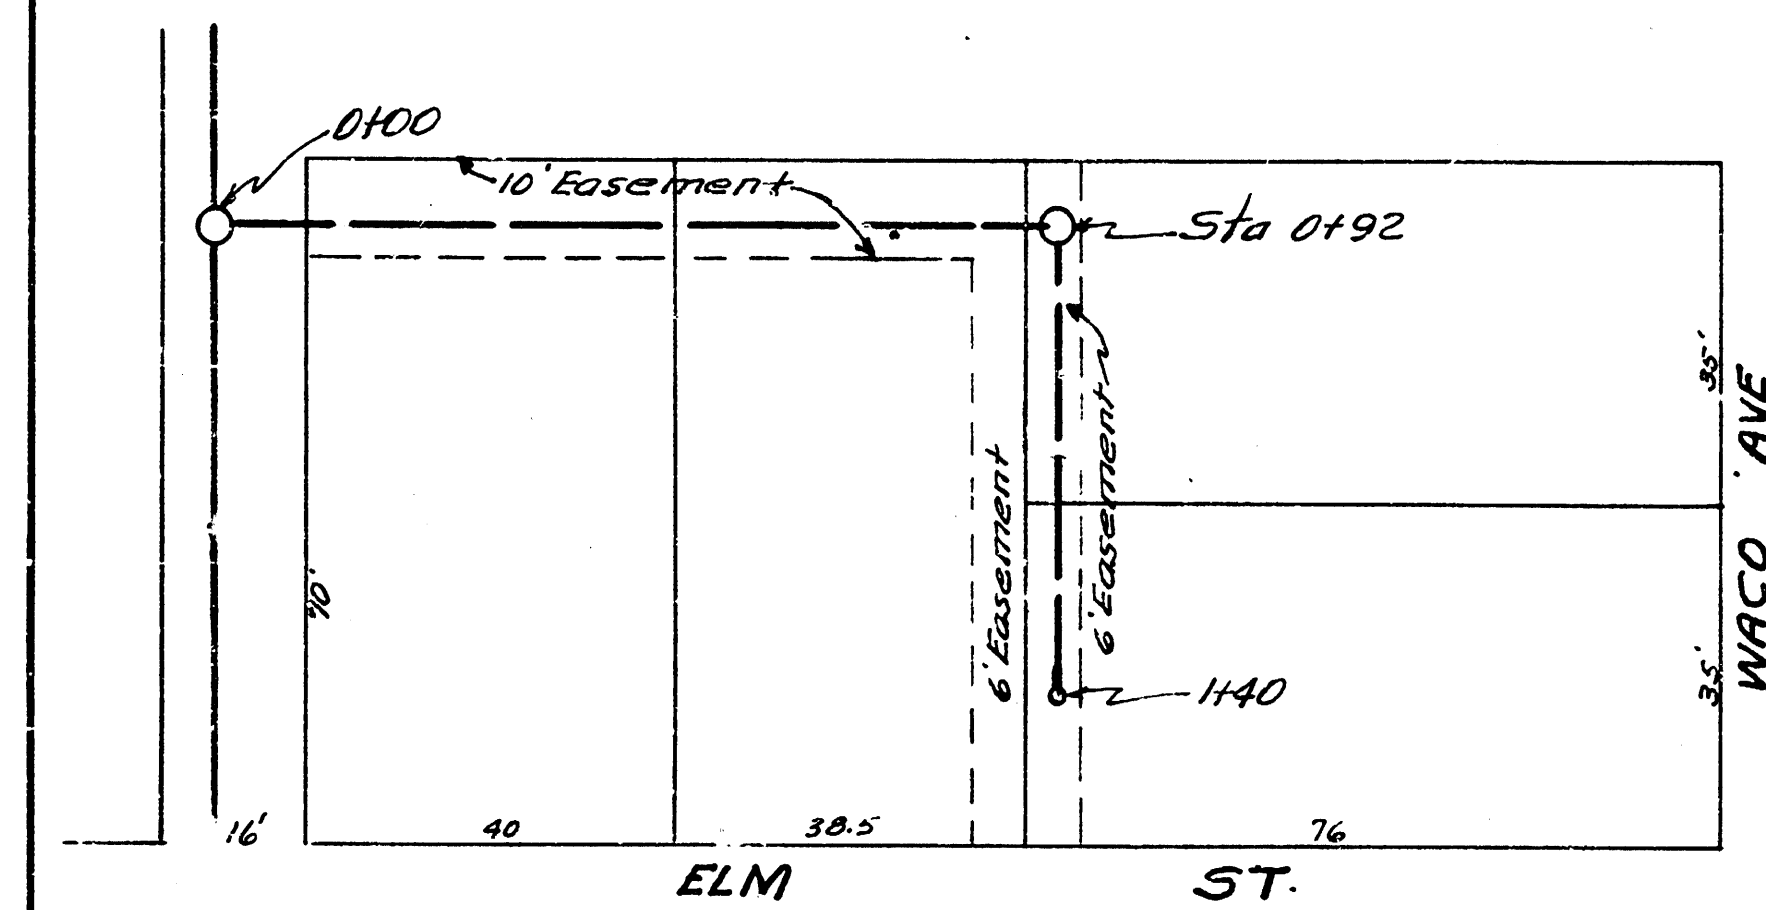

NOTE TO CONTRACTOR:


11-12-53
 Drawing
 Checked by
 Book No. 3

B.M. 113.10 1' in Long bk of N.W. E.
 N.E. Cor. Waco & Elm

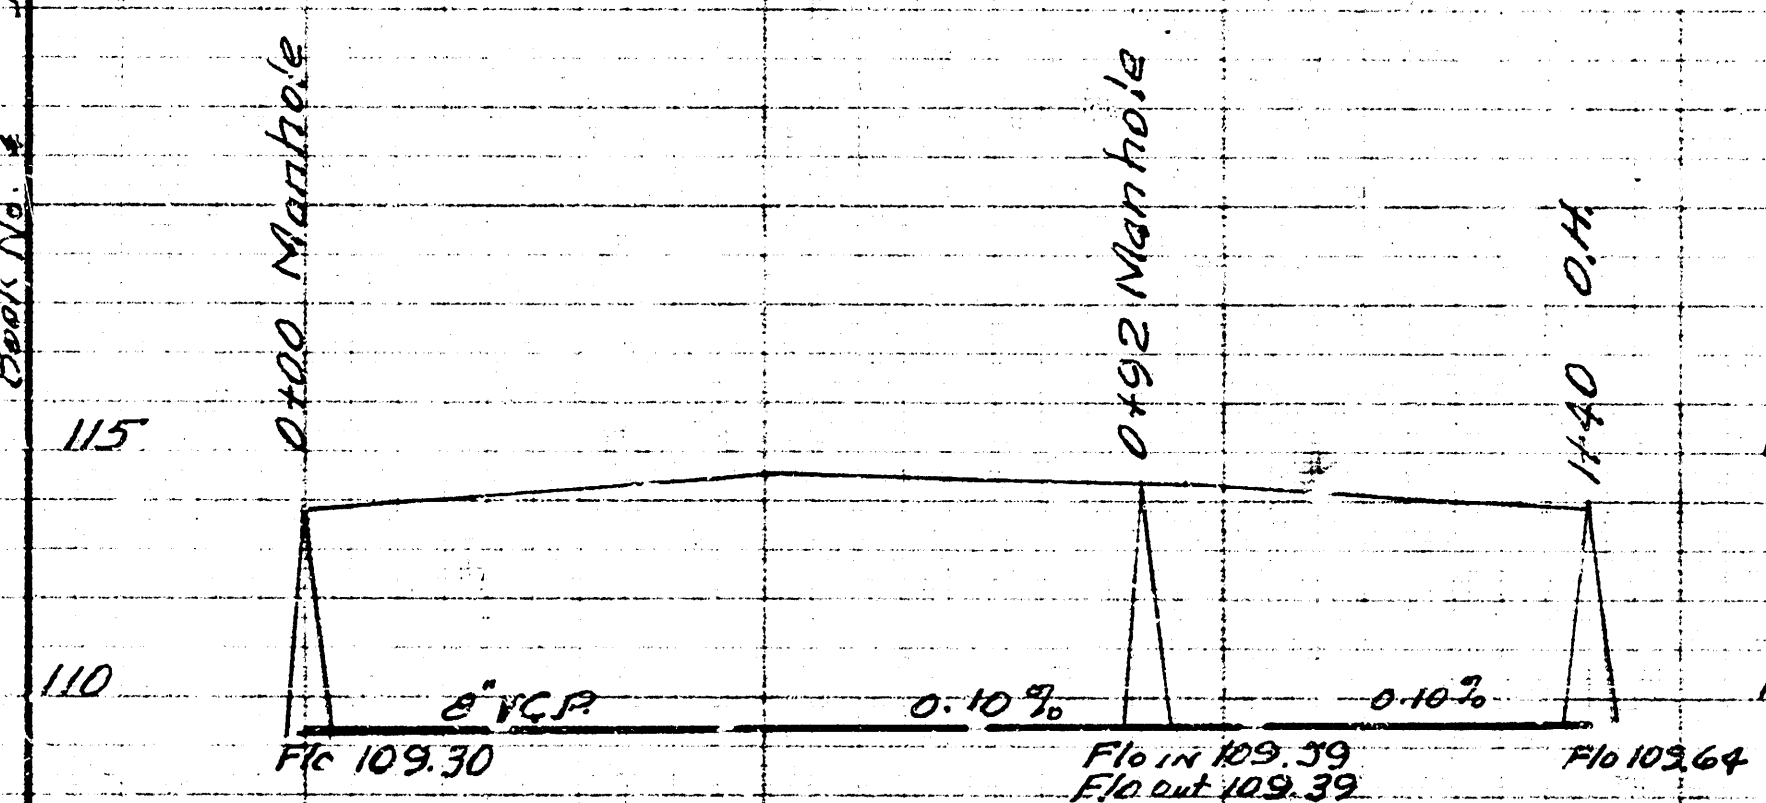



PRIVATE SEWER
 LOT 17 LAKESIDE ADDITION
 BE SMITH CITY ENGINEER