


Langland Addn.

7-15-76
 APPROVED AS NOTED
 By CITY ENGINEER OF WICHITA
 Sanitary Sewers _____
 Storm Sewers D.E.S.
 Driveway Approaches _____

INGHERLY
 ENGINEER
 KANSAS TURNPIKE AUTHORITY

SCALE 1"=10'

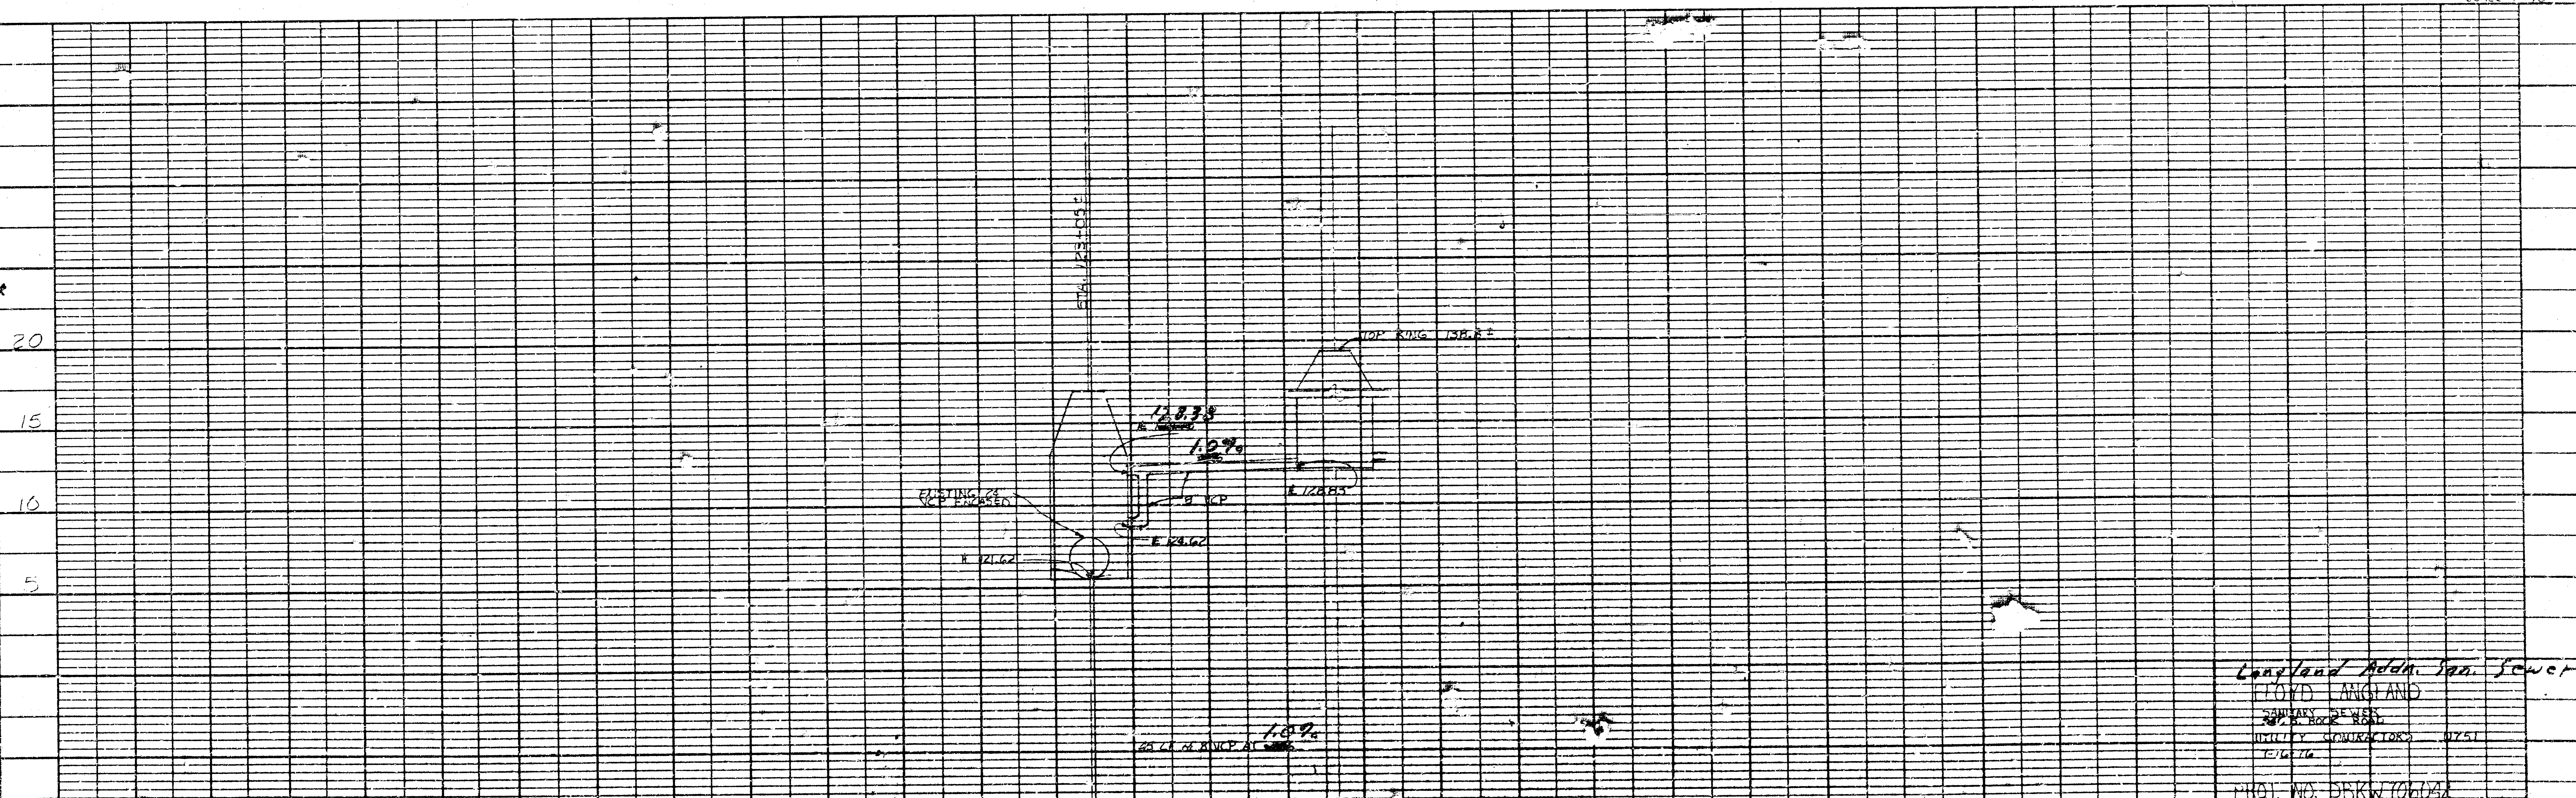

Langland Addn. San. Sewer
 FLOYD LANGLAND
 SANITARY ENGINEER
 207 N. ROCK ROAD
 WICHITA, KANSAS 67201
 131616

PROJ. NO. DSKW70602A