


PLAN  
 SURVEYED  
 PLATTED  
 RECORDED  
 BOOK NO. 100  
 PAGE 10  
 DATE 1-23-84

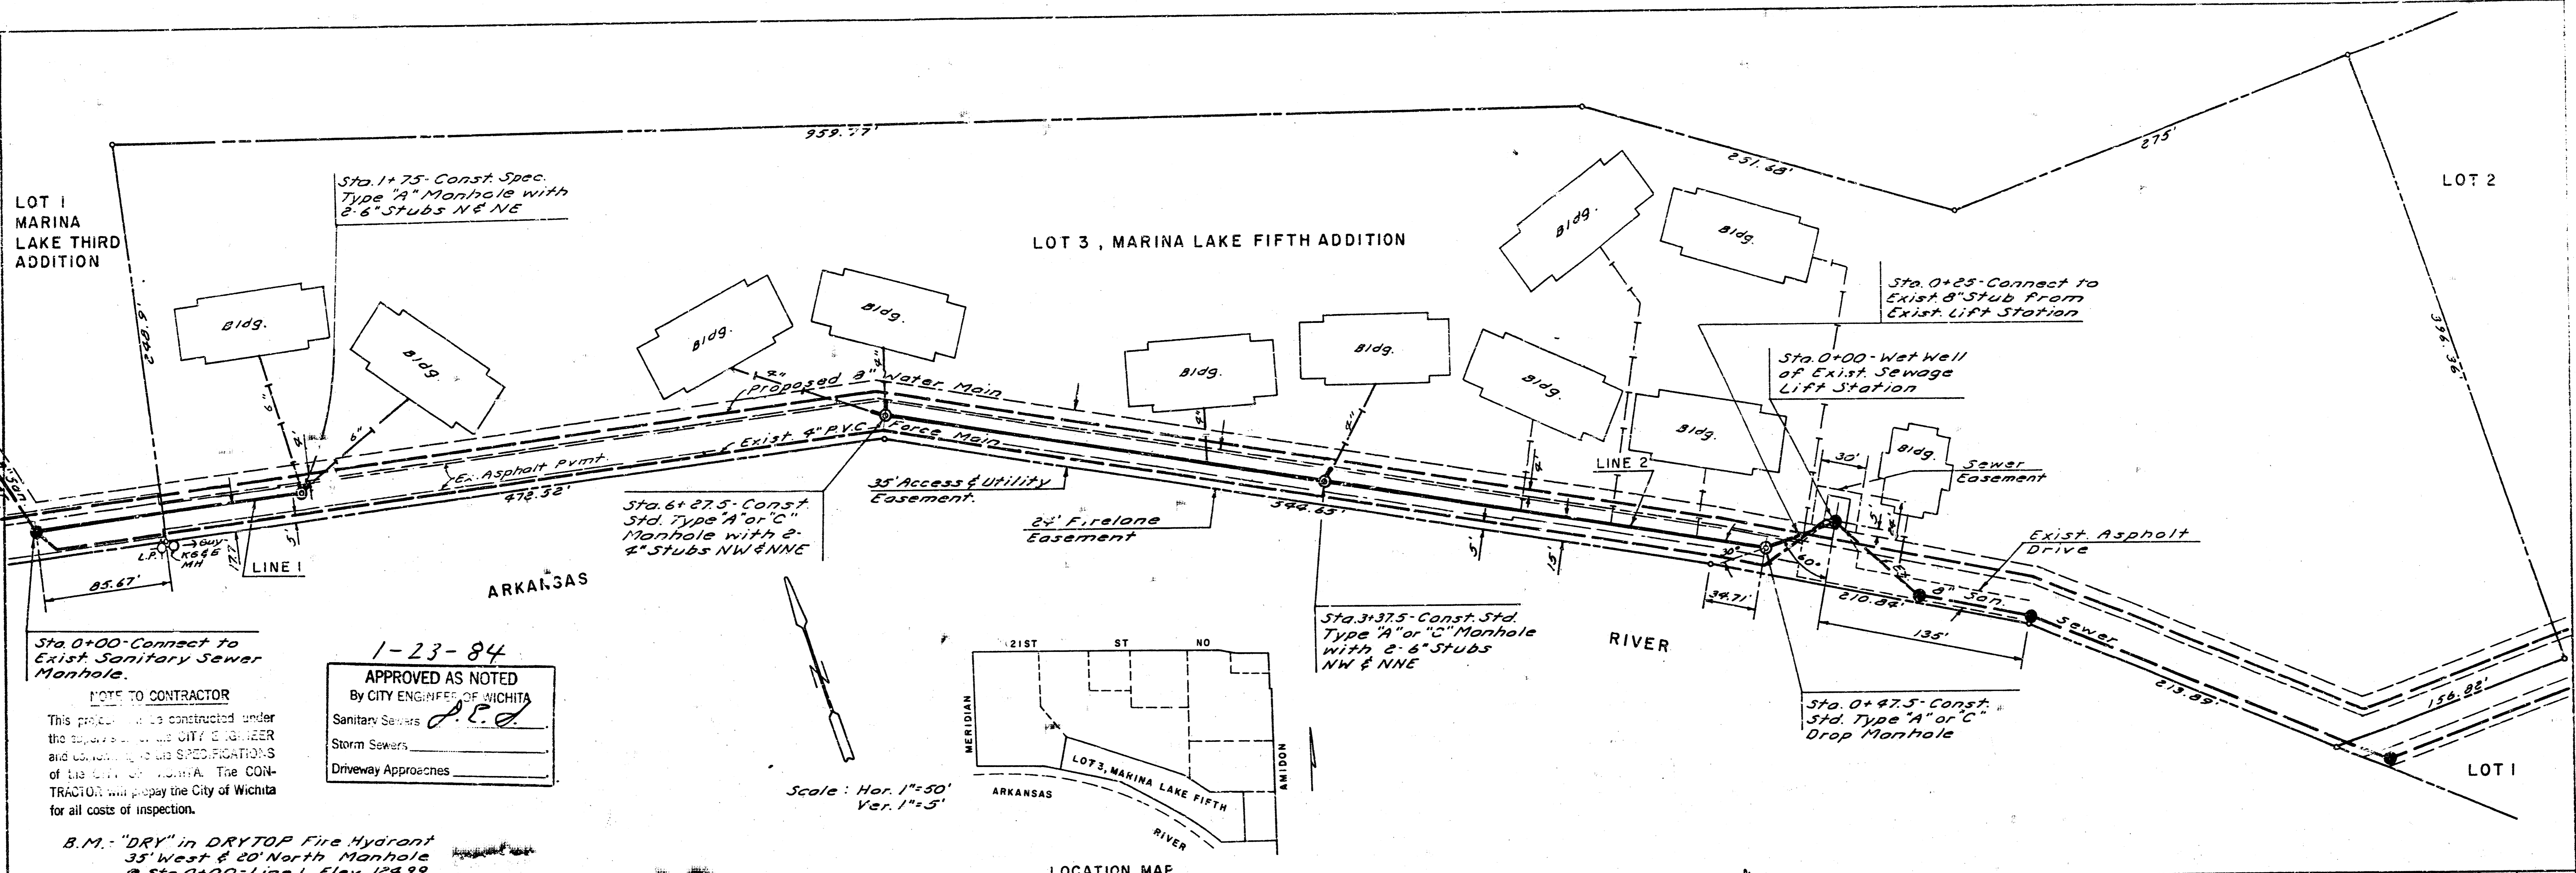


Sta. 0+00 - Connect to  
 Exist. Sanitary Sewer  
 Manhole.

1-23-84  
 APPROVED AS NOTED  
 By CITY ENGINEER OF WICHITA  
 Sanitary Sewers  
 Storm Sewers  
 Driveway Approaches



NOTE TO CONTRACTOR  
 This project is to be constructed under the supervision of the CITY ENGINEER and conforming to the SPECIFICATIONS of the CITY OF WICHITA. The CONTRACTOR will pay the City of Wichita for all costs of inspection.

B.M. "DRY" in DRYTOP Fire Hydrant  
 35' West & 20' North Manhole  
 @ Sta. 0+00 - Line 1, Elev. 124.99

Scale: Hor. 1"=50'  
 Ver. 1"=5'

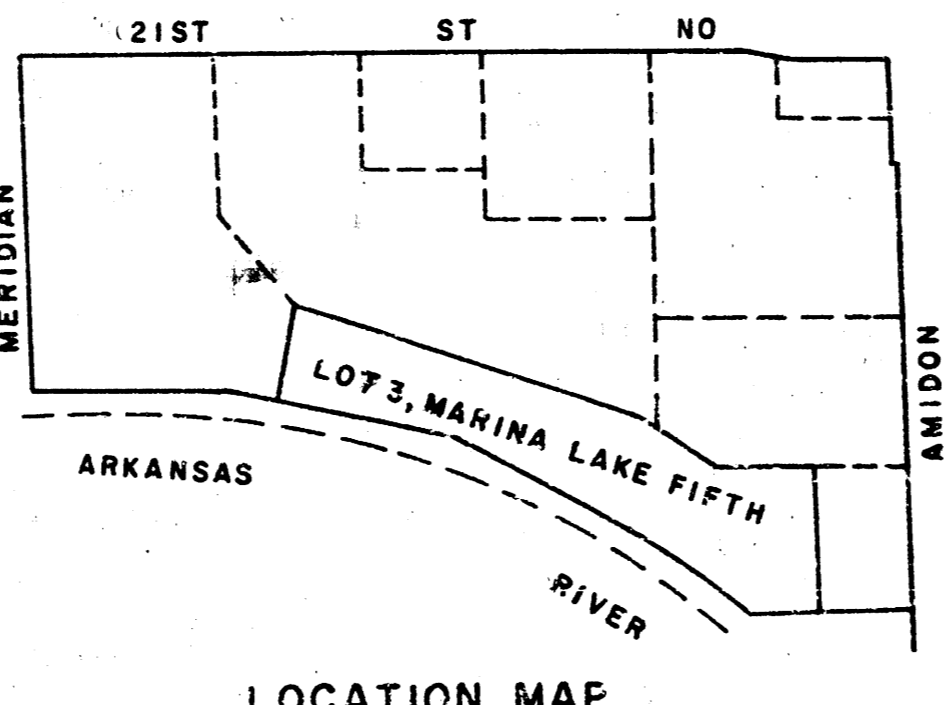

PROFILE  
 SURVEYED  
 PLATTED  
 RECORDED  
 BOOK NO. 100  
 PAGE 10  
 DATE 1-23-84

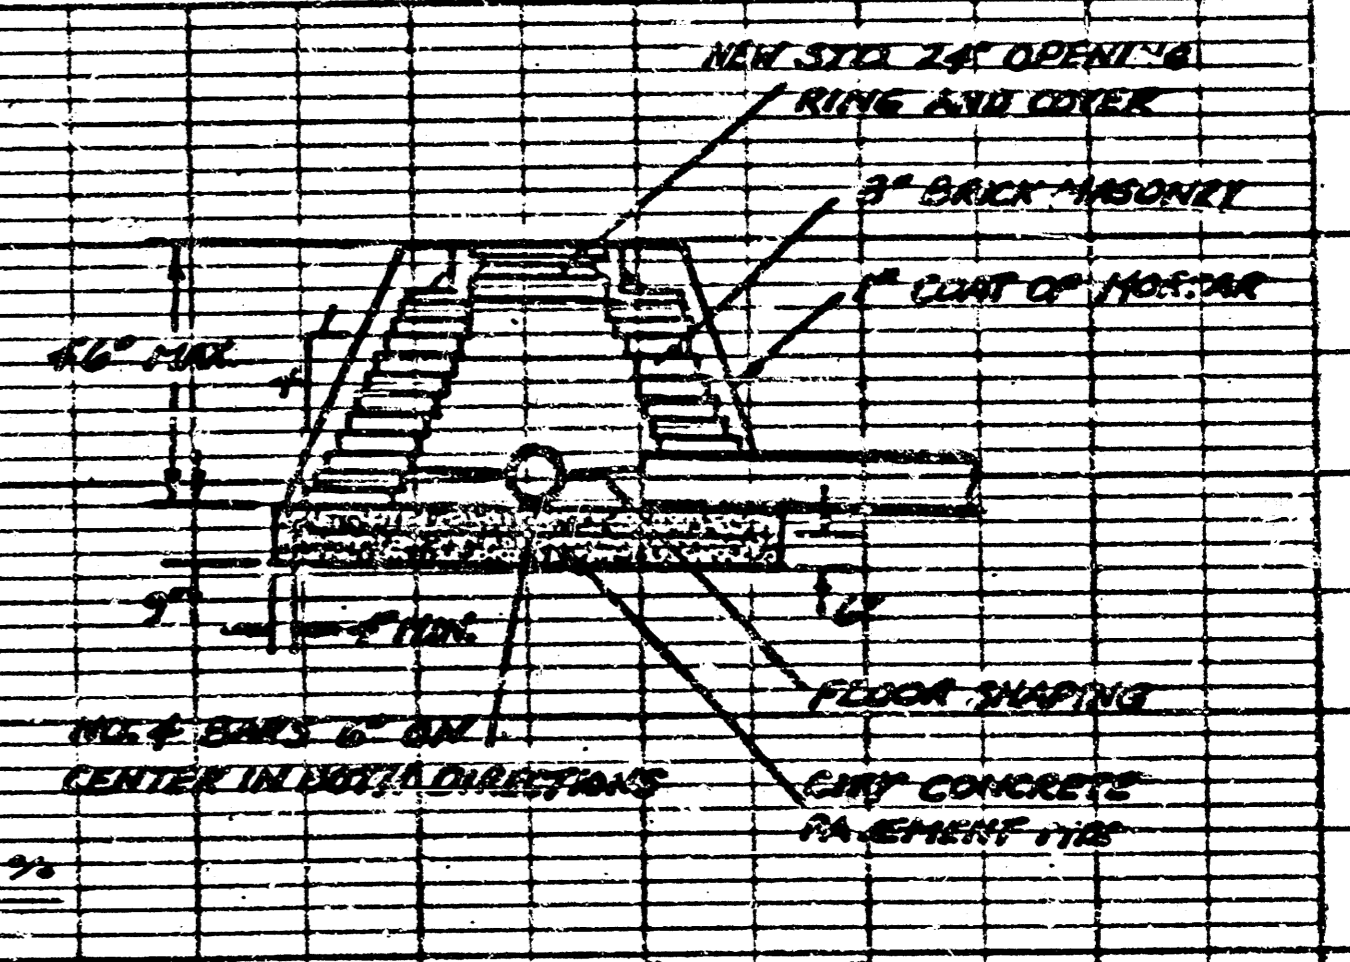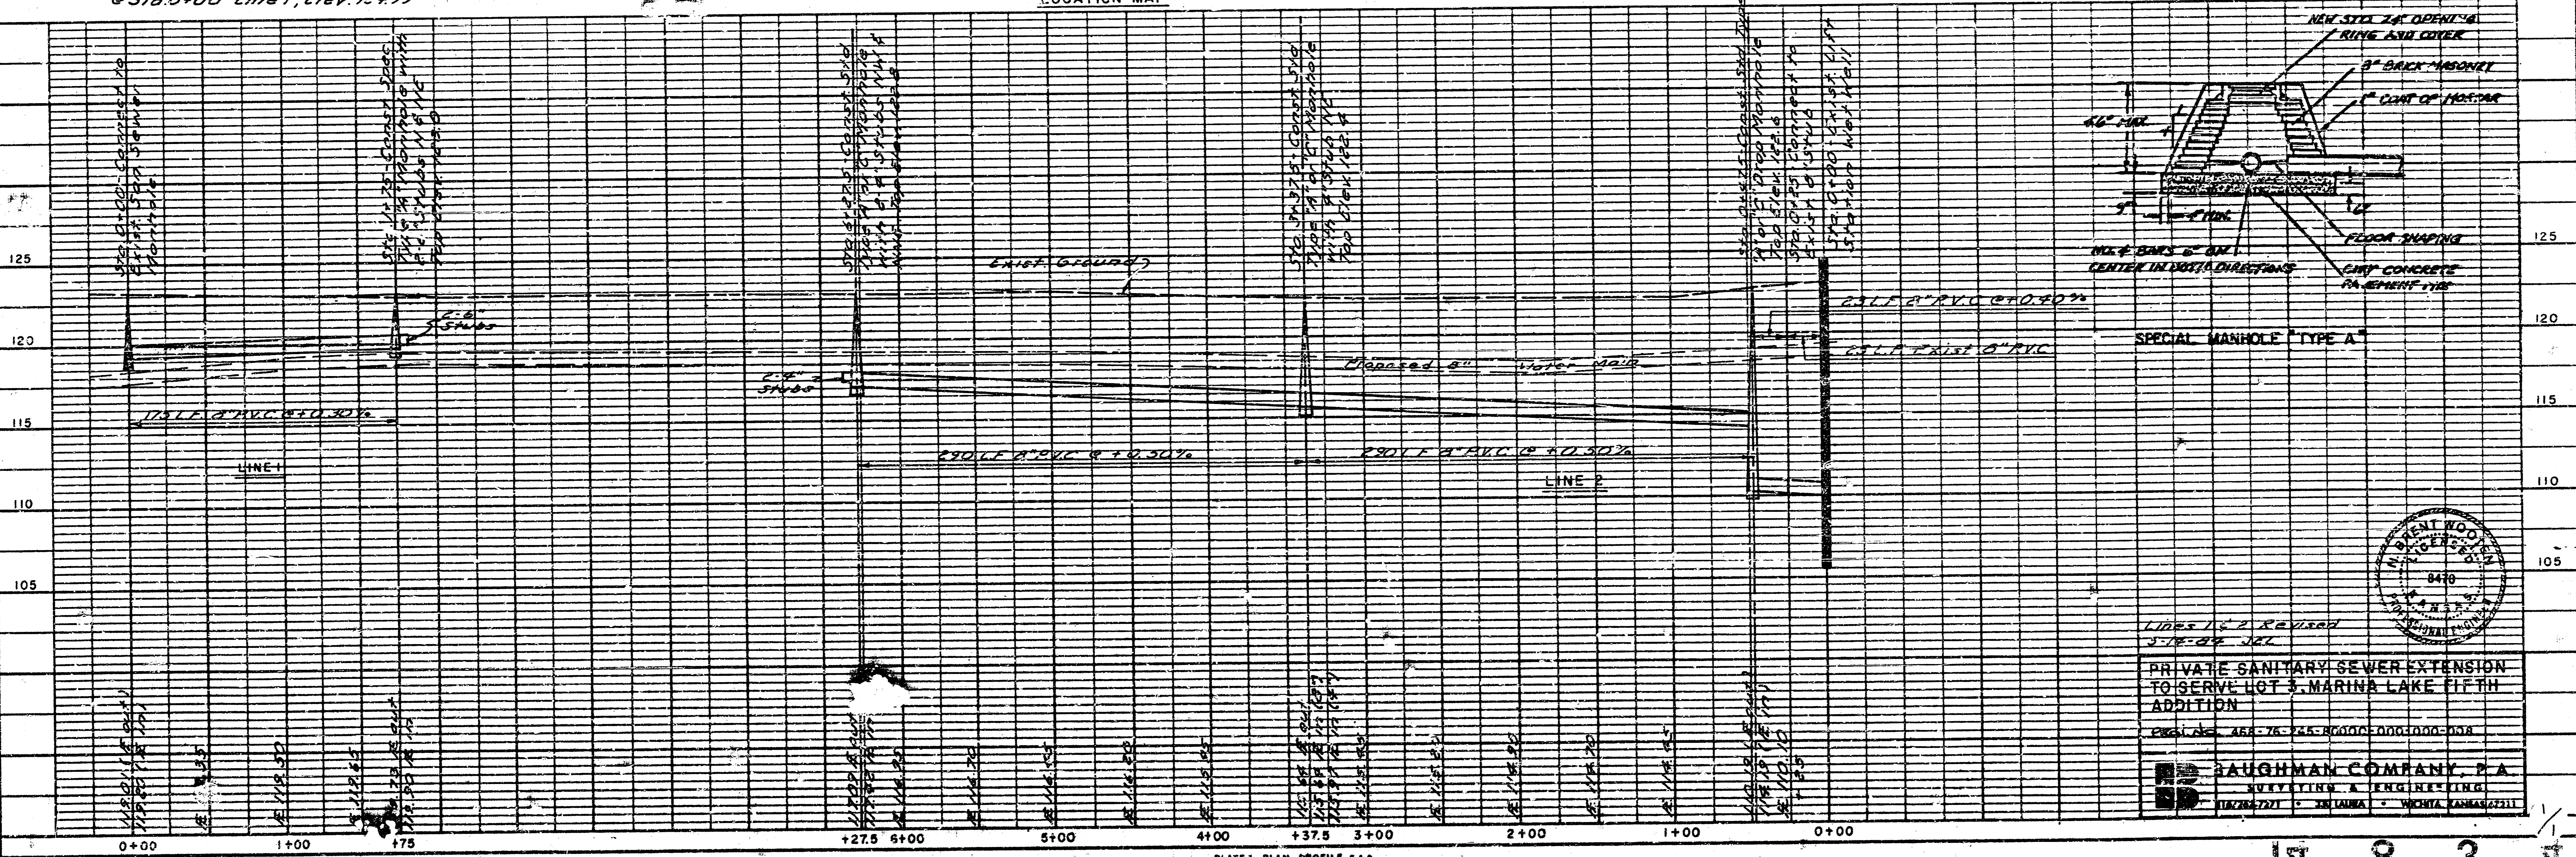

SAUGHMAN COMPANY, P.A.  
 SURVEYING & ENGINEERING  

