

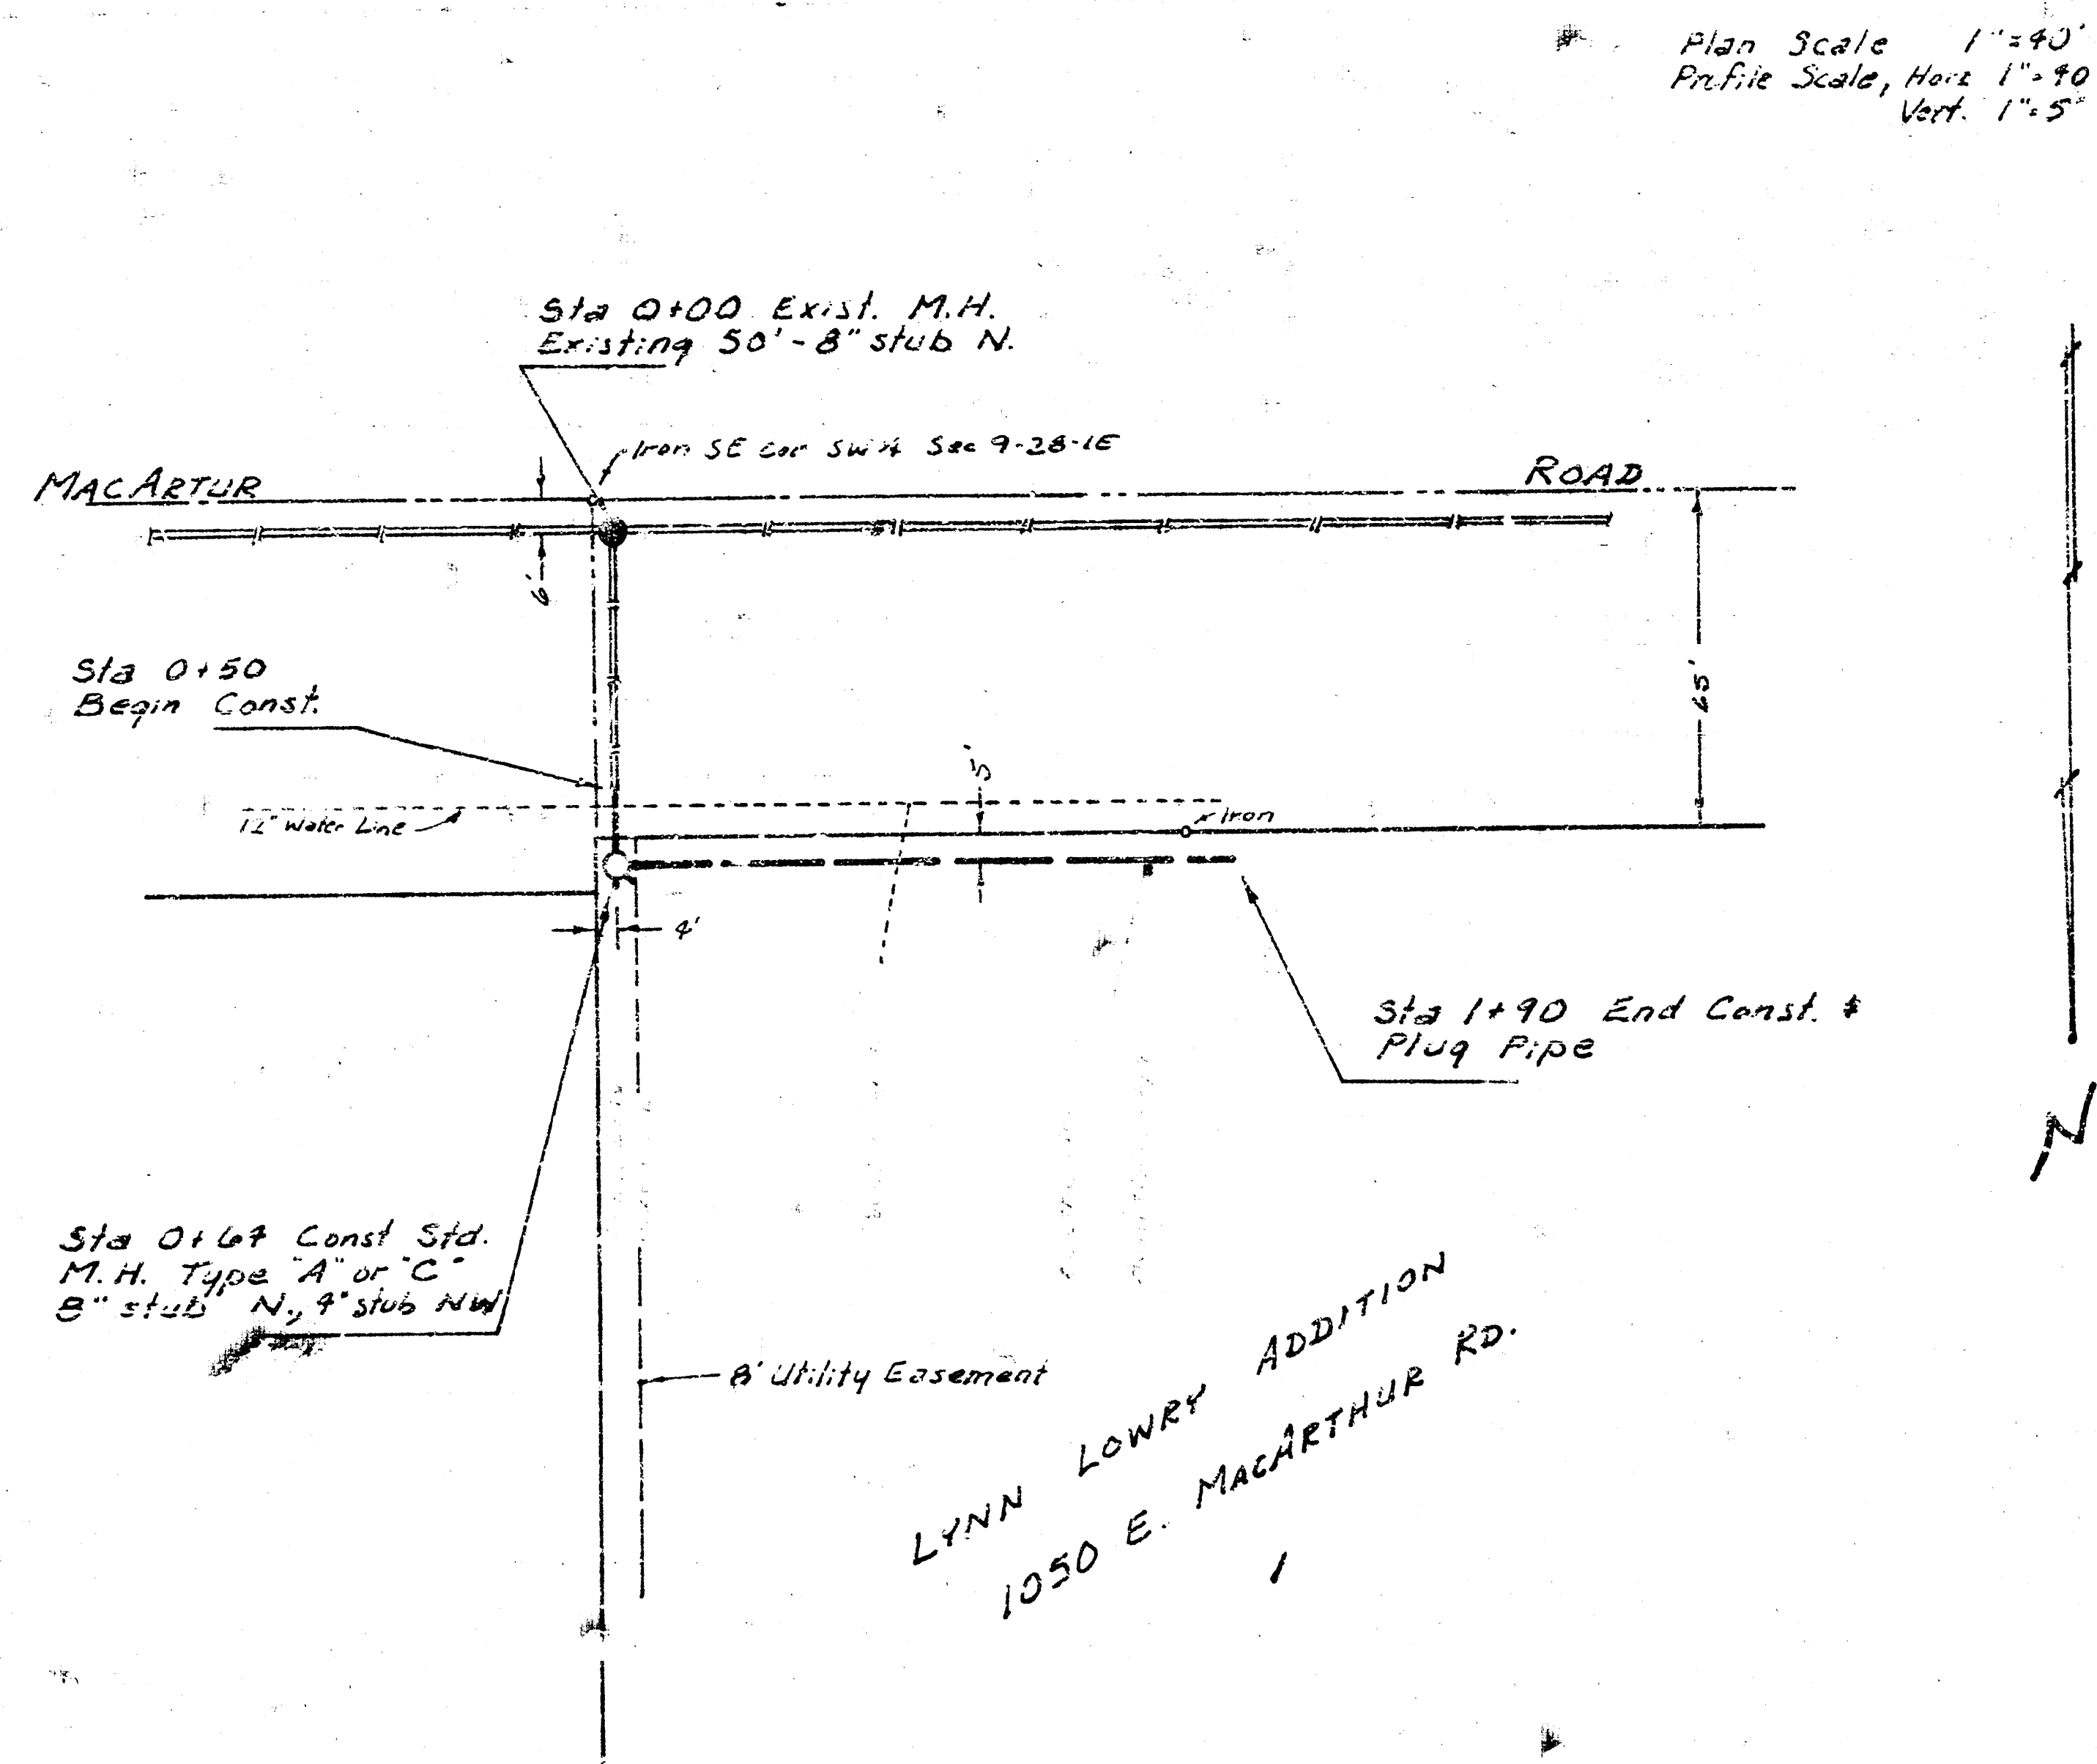


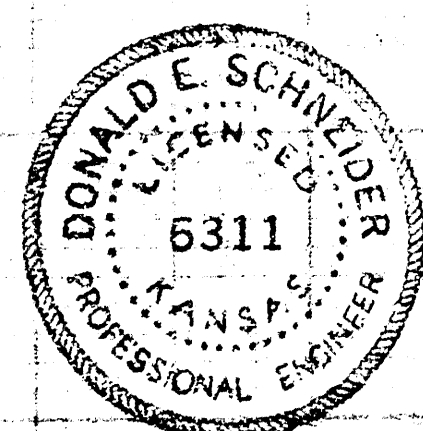

B.M. 89.52 Grader Blade in ground 1' W.
+ 30' S. of SE Cor of SW 1/4 Sec 9-28-1E

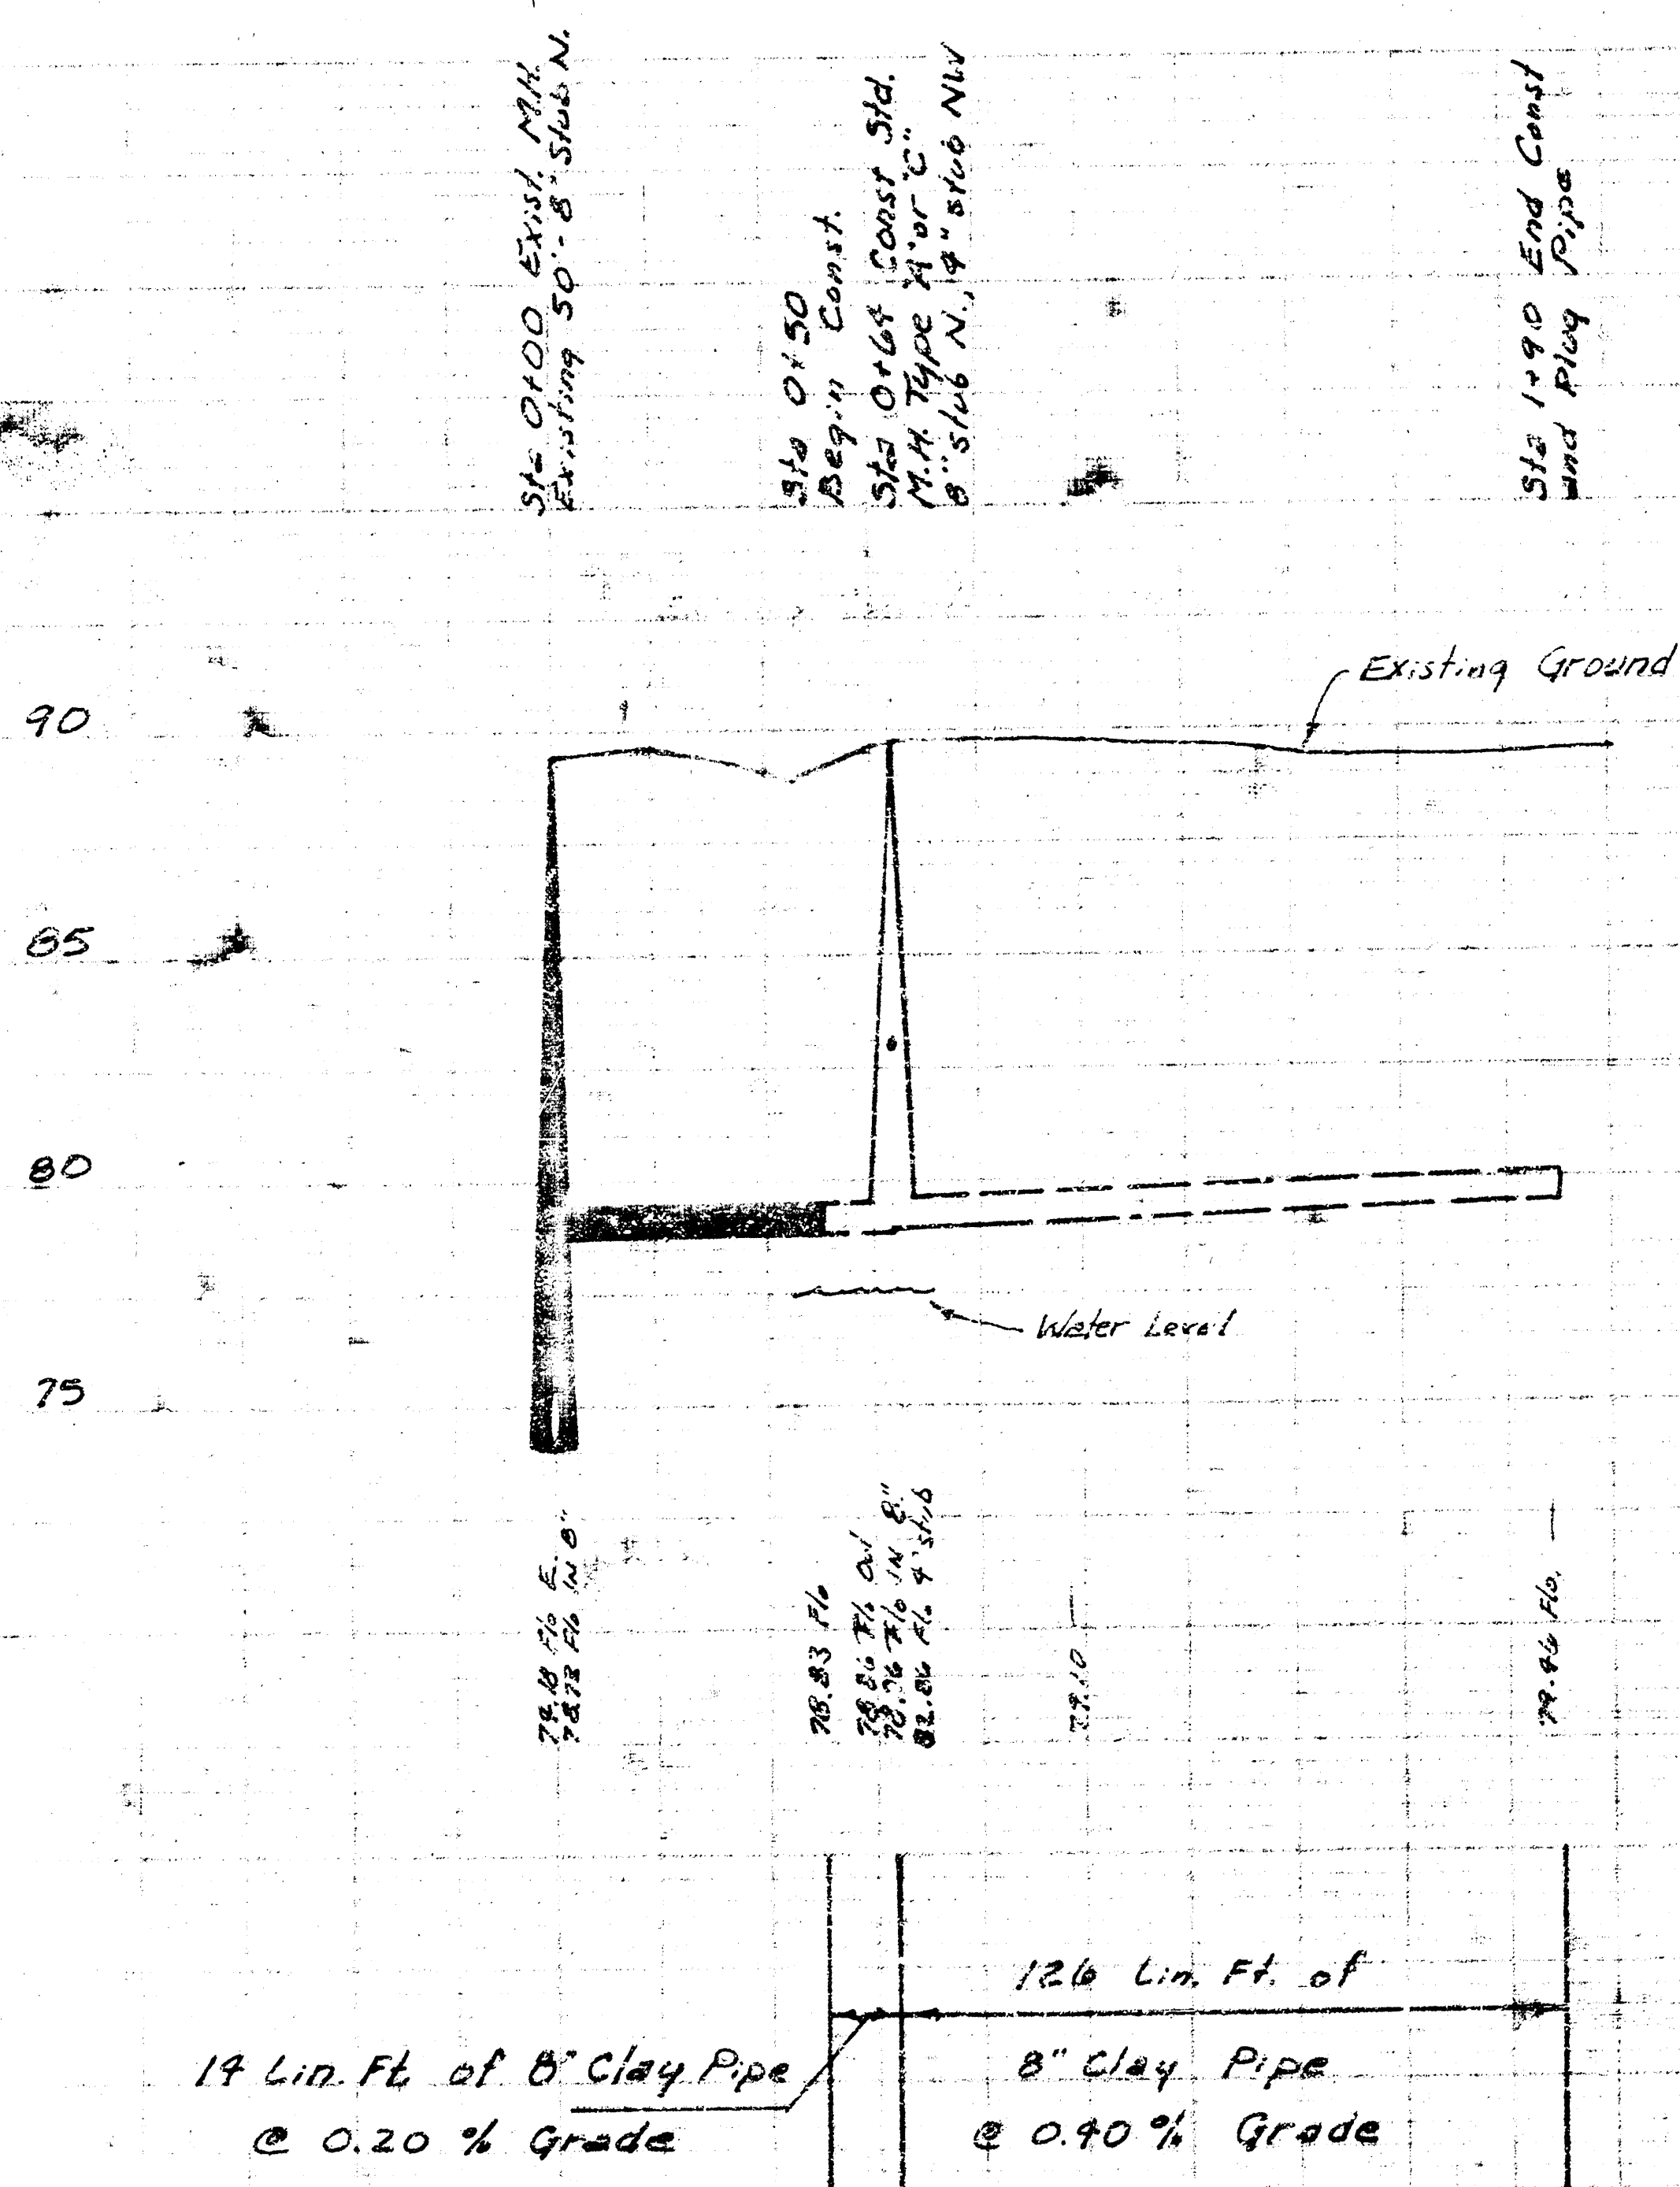

SANITARY SEWER EXTENSION
TO SERVE PART OF LYNN LOWRY
ADDN AT 1050 E. MACARTHUR RD.
PRIVATE PROJECT NO. DBKW707008