
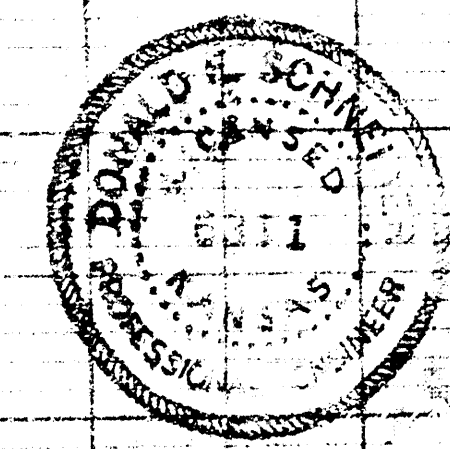
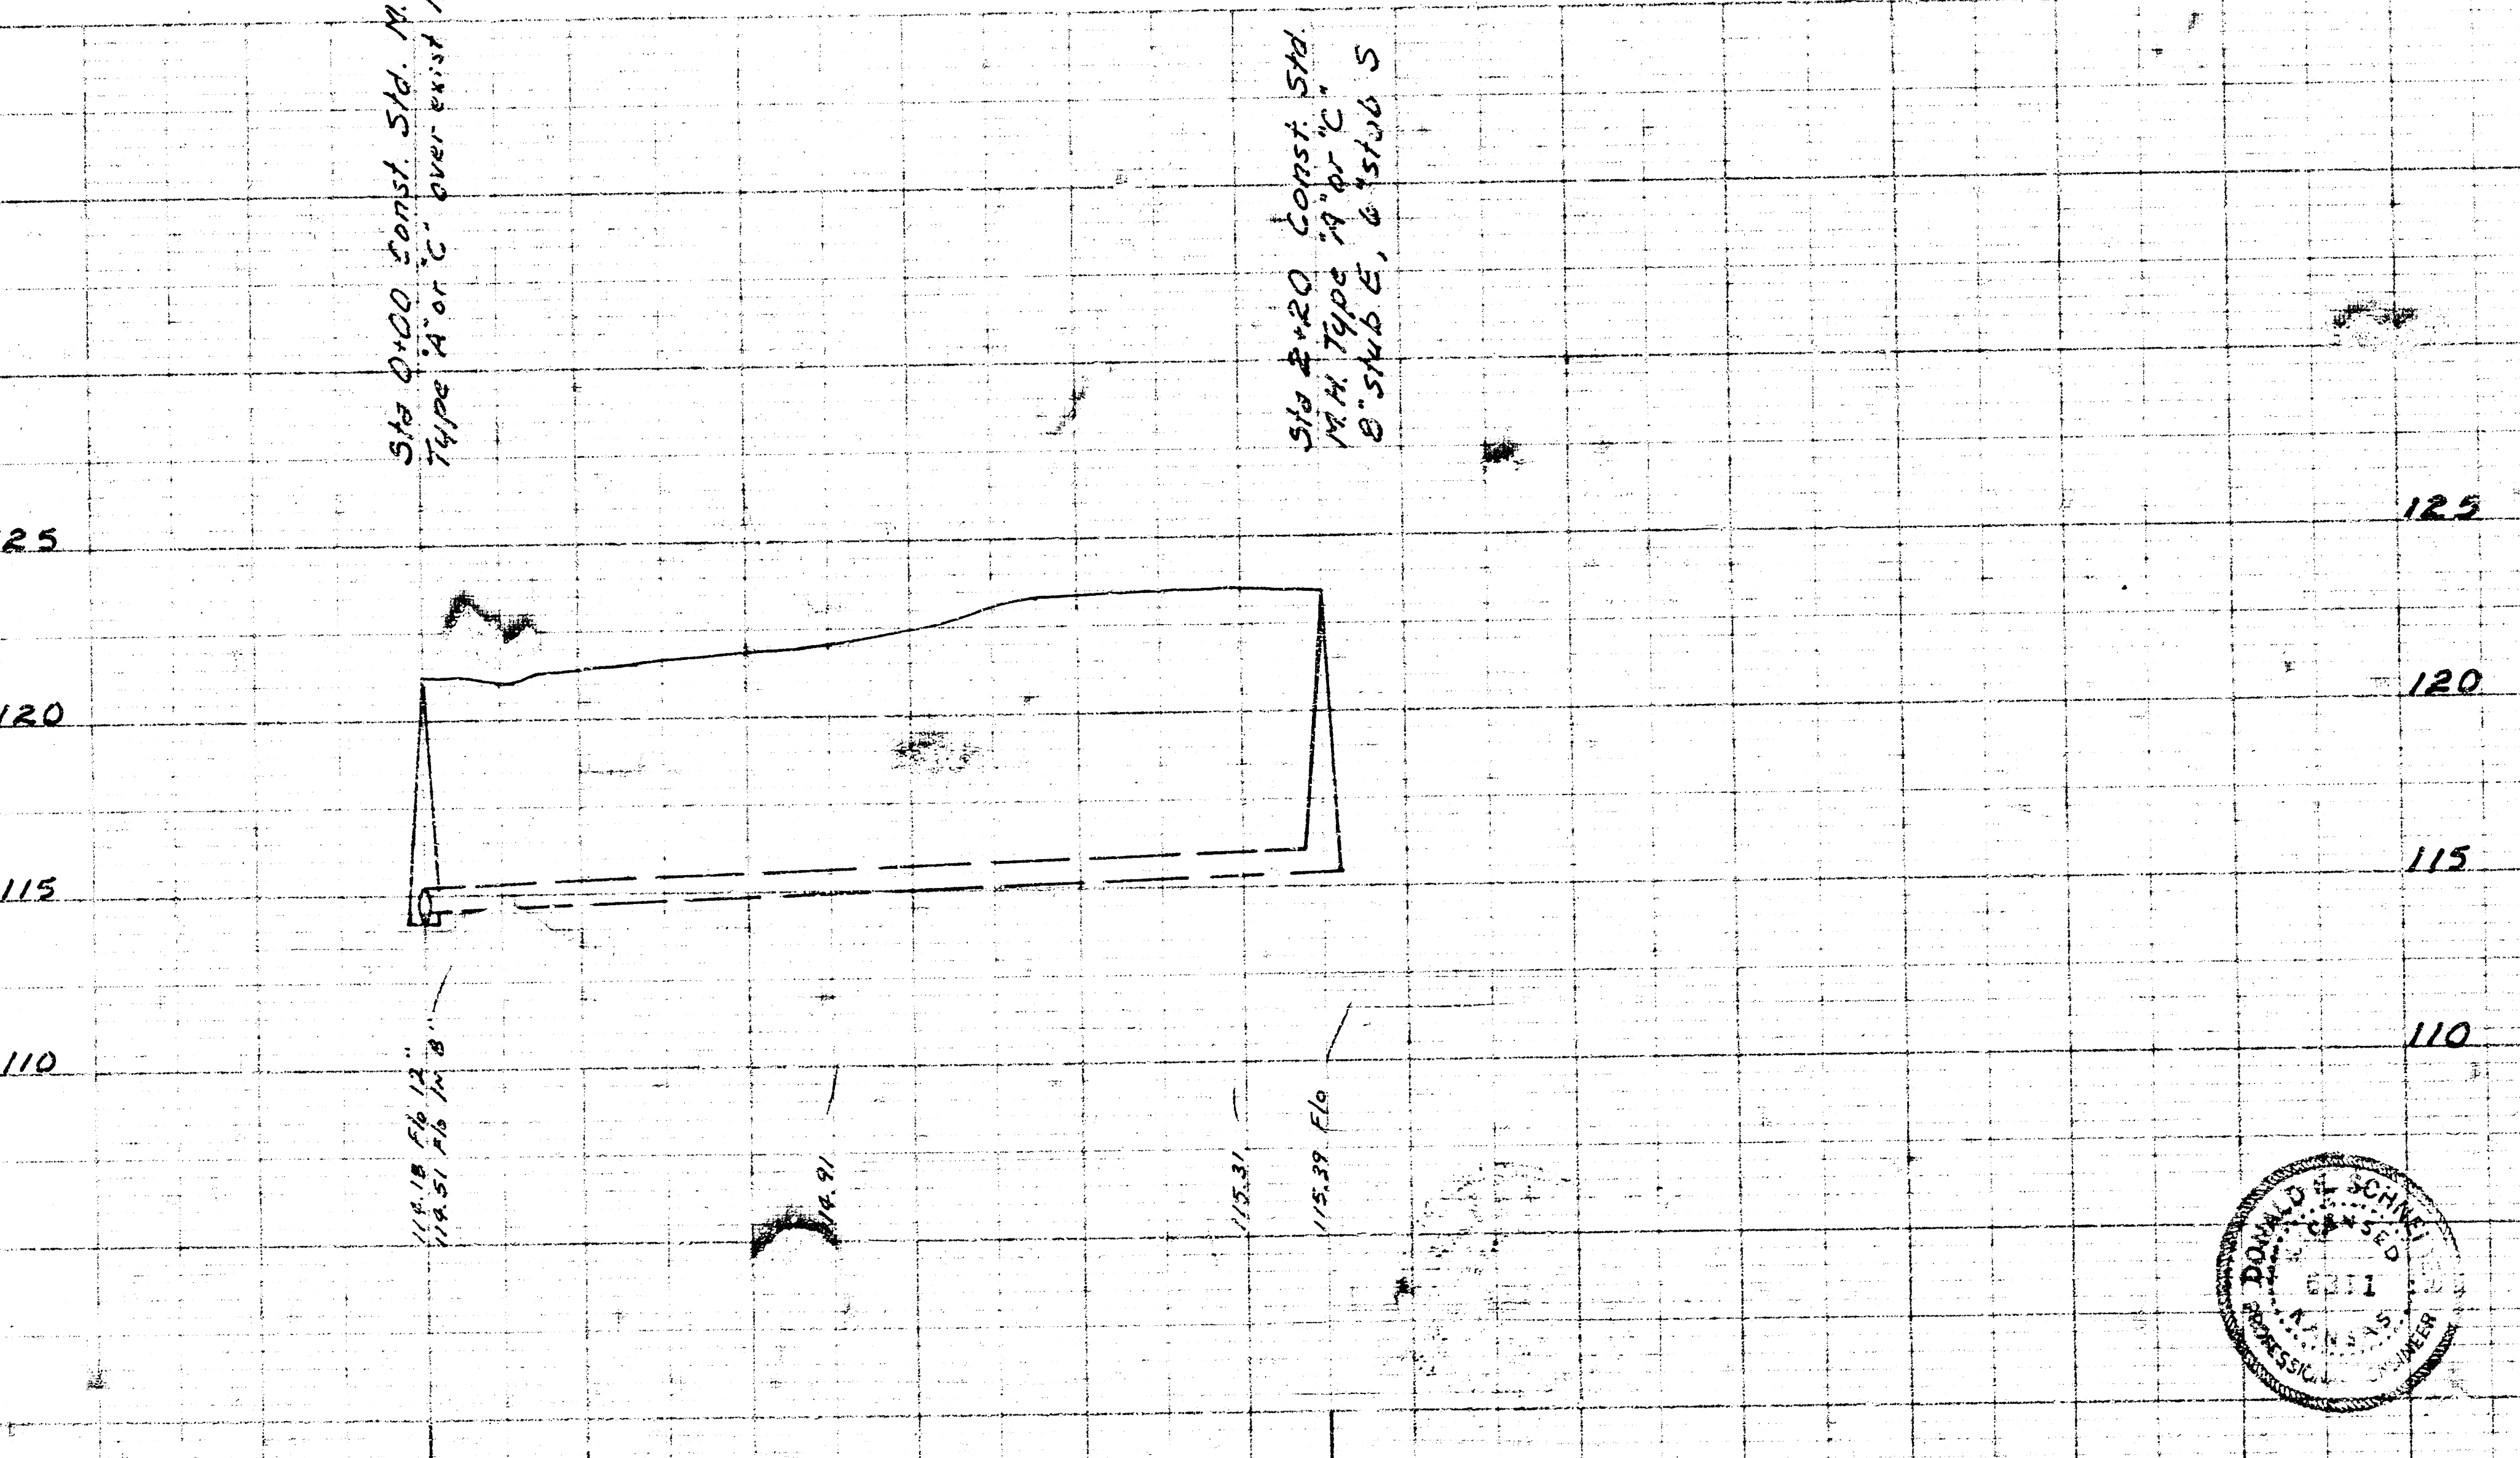


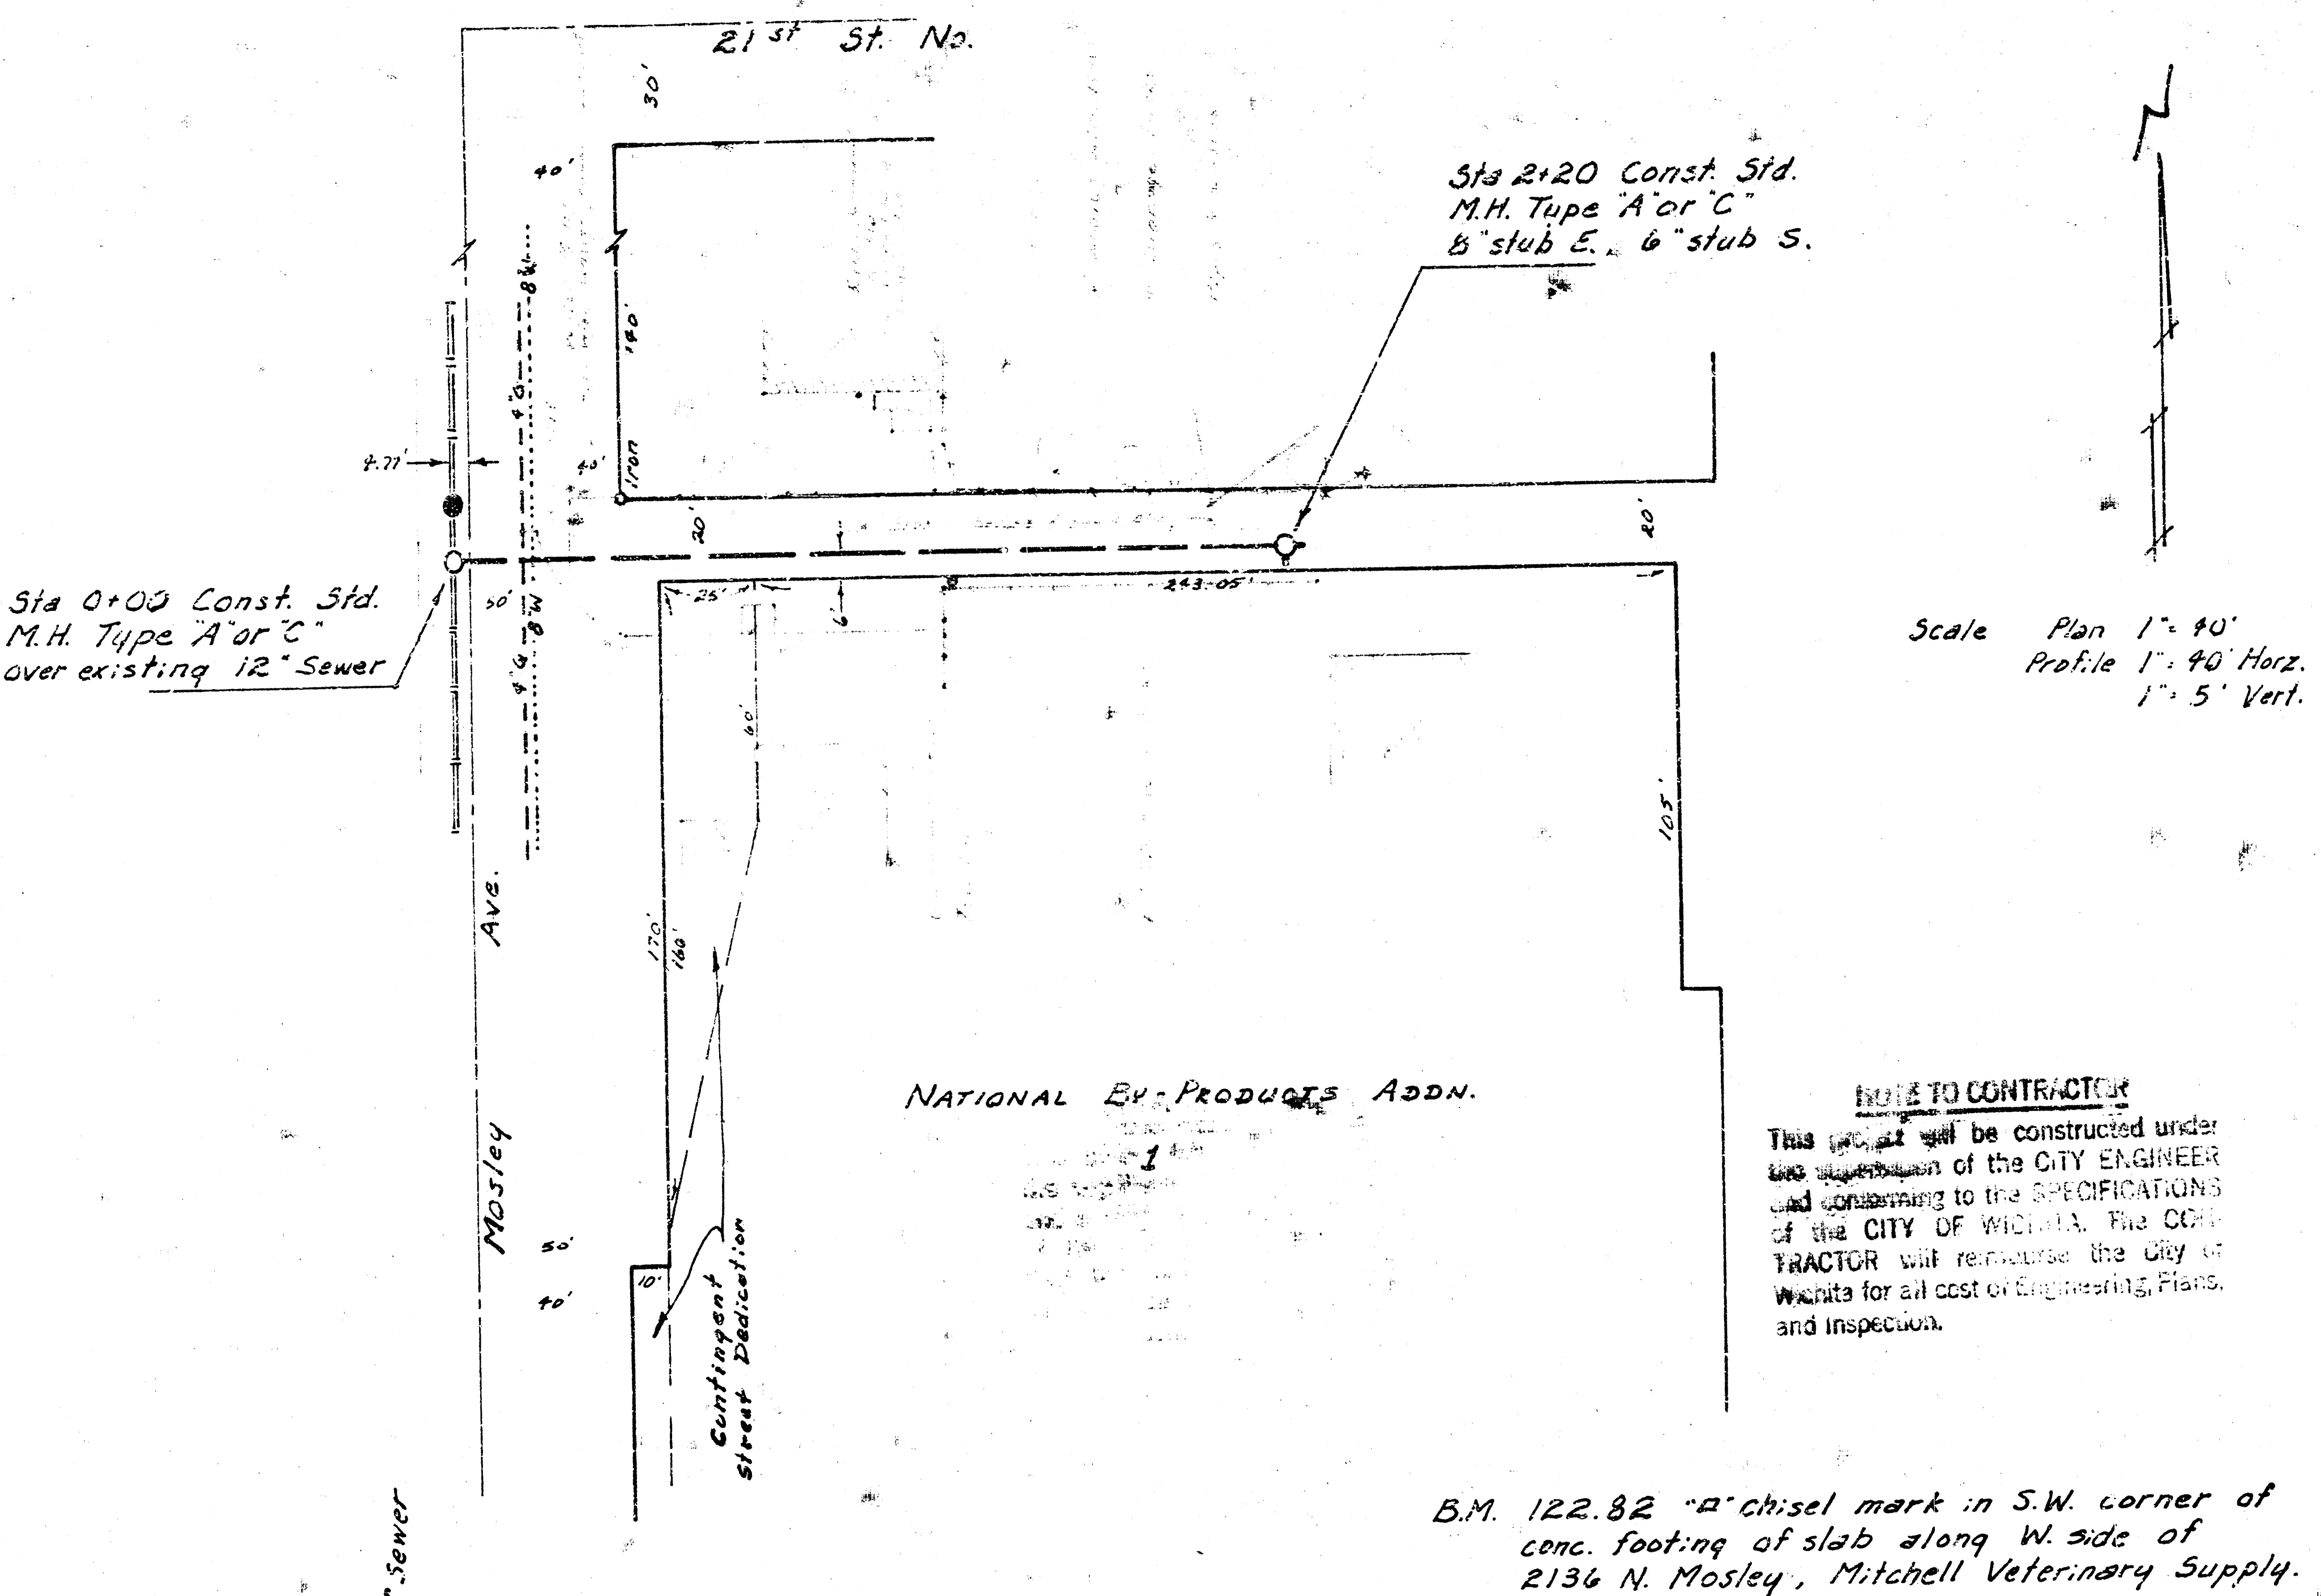

SAN. SEWER EXT. TO NATIONAL BY-PRODUCTS
ON MOSLEY APPROX. 190' S. OF 21st ST.
CITY OF WICHITA, R.W. LINN - CITY ENGINEER
PRIVATE PROJ. NO. DBKW707068