


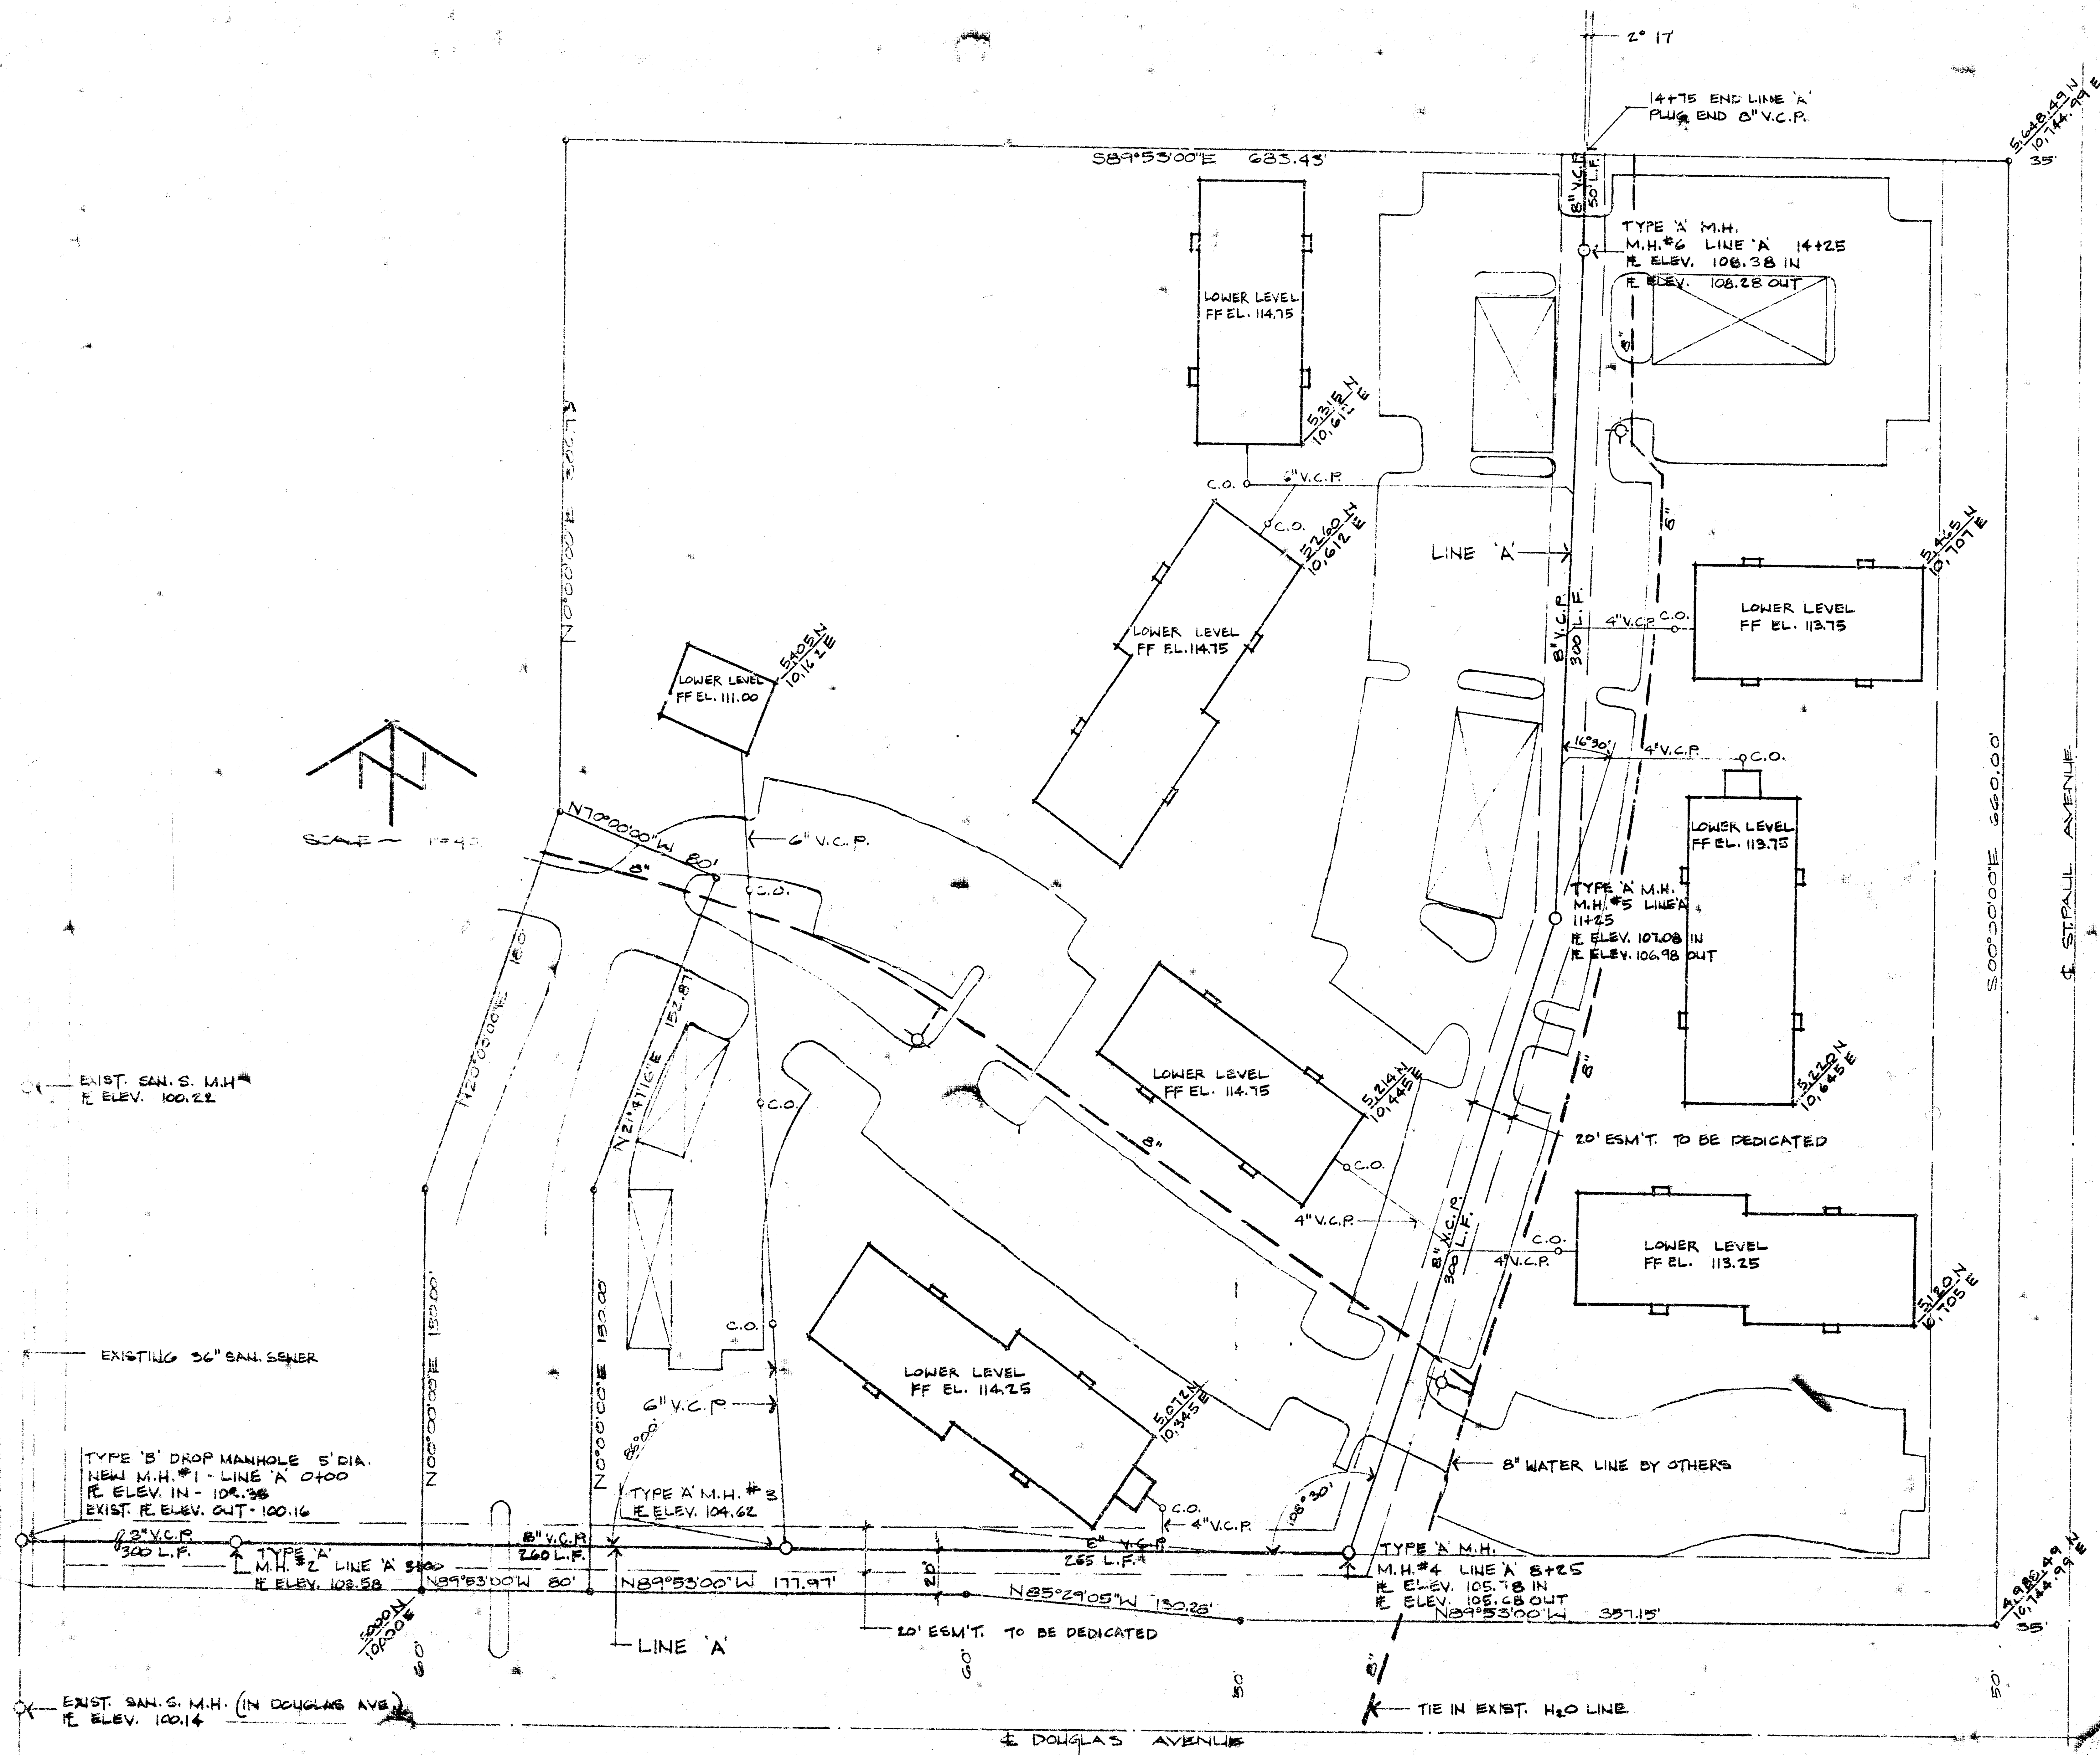

LEGEND

- NEW SAN. S. @ M.H.
- - - - - EXIST. SAN. S. @ M.H.
- - - - - SERVICE LINE @ CLEAN OUT

NOTE: ALL SANITARY SEWER TO BE CONSTRUCTED TO CITY OF WICHITA STANDARDS AND SPECIFICATIONS.

— — — 8" WATER LINE BY OTHERS

REVISED 11-19-76 J.H.

⊙ FIRE HYDRANT

Robson Kimmel and Spangenberg aka architects and planners pa

MOUNT CARMEL BUILDINGS
WICHITA, KANSAS