

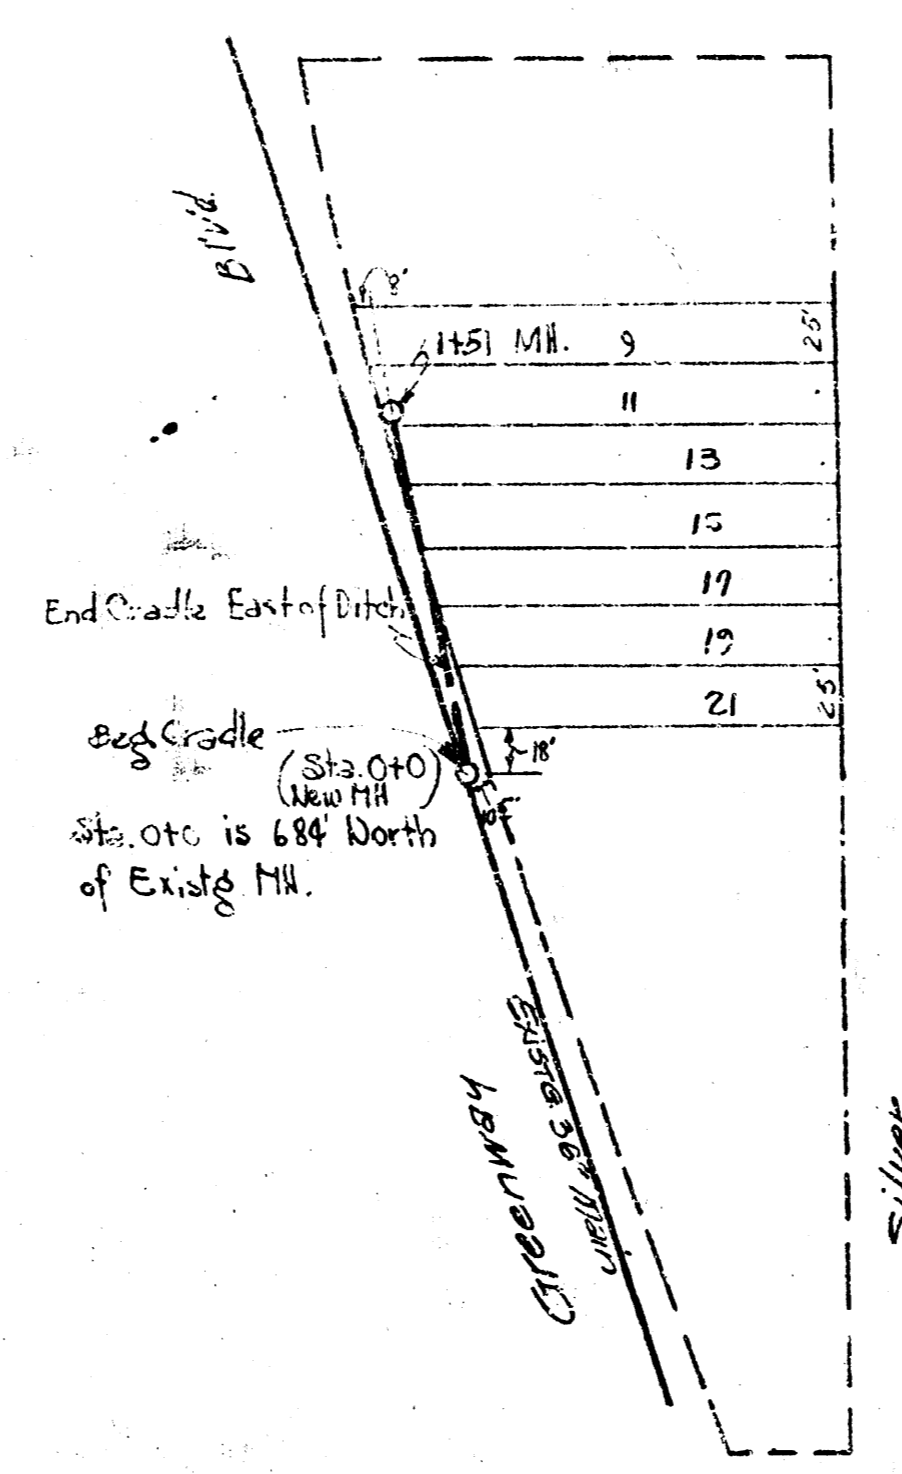
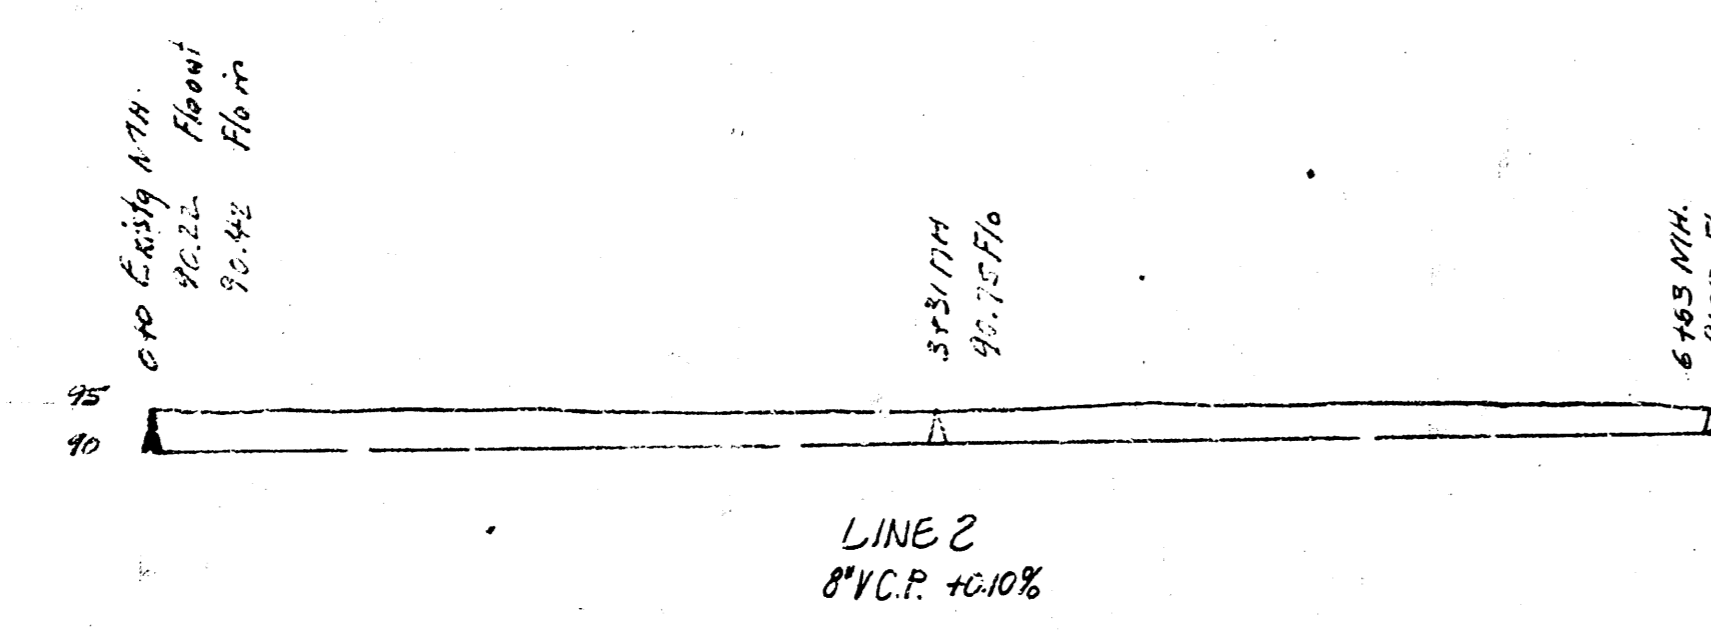


St. 97.67 S.W. Cor. Conc. Porch N.E. Cor. Ellis & Marion Ed.
 D.M. 97.63 N.W. Cor. Conc. Porch N.E. Cor. Lulu & Marion Ed.

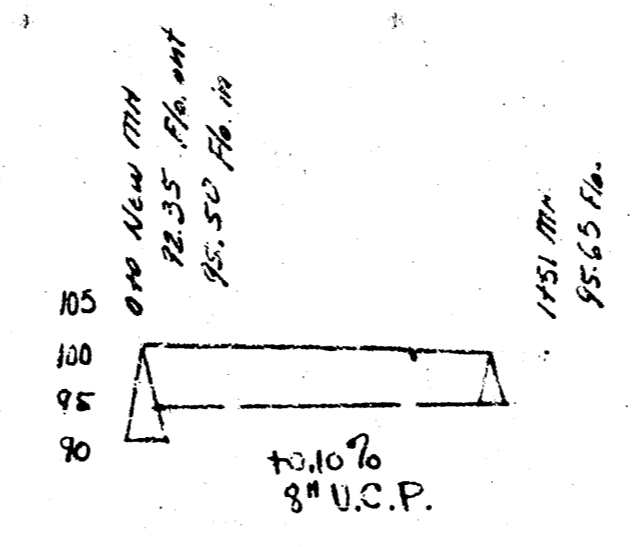

VOID BENCH MARK
 B.M. 102.12 So. R.I.M. MH - Sta. 100+02 on S.W. 1/4 Sec. 10
 & N. 103.19 Top Conc. Post N.W. Cor. of Block 1035 S. 10th St.

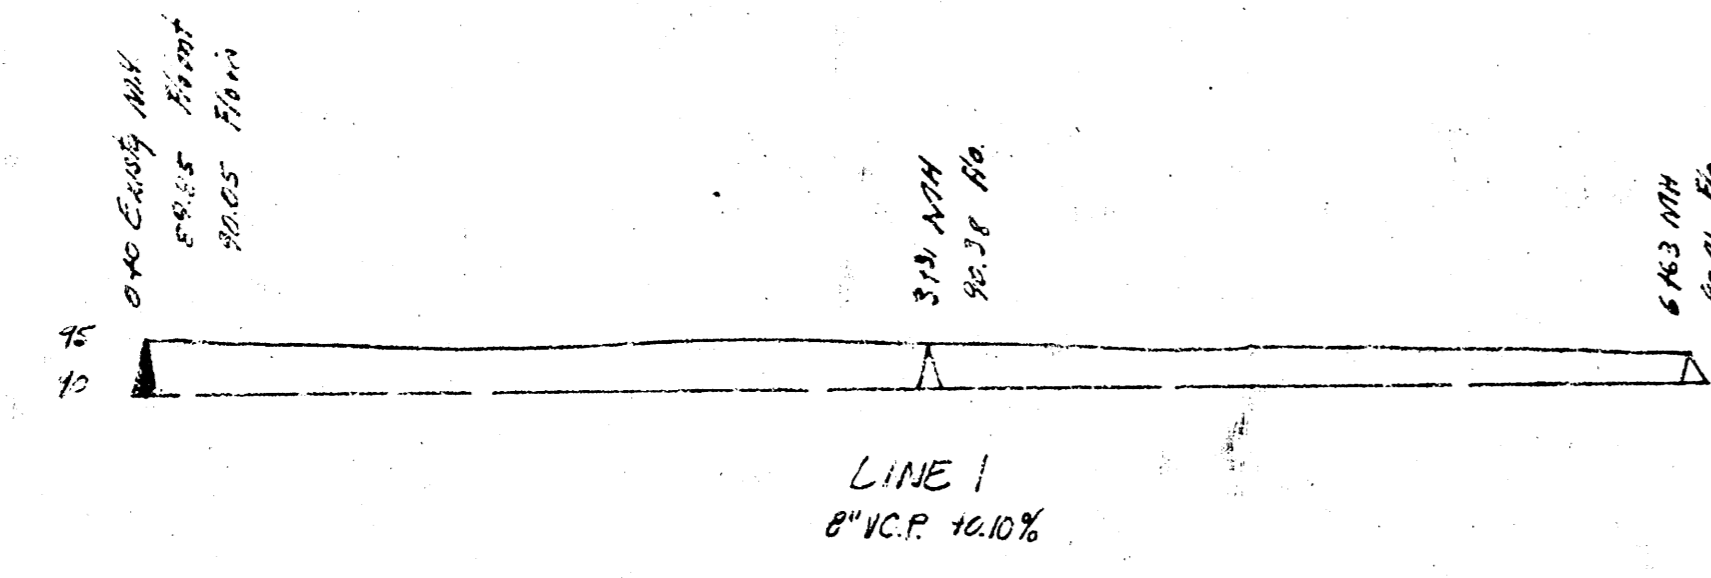

Private Sanitary Sewer Contracts
 City of Wichita, Kansas
 L.R. White City Engineer
 Date 7-21-50