

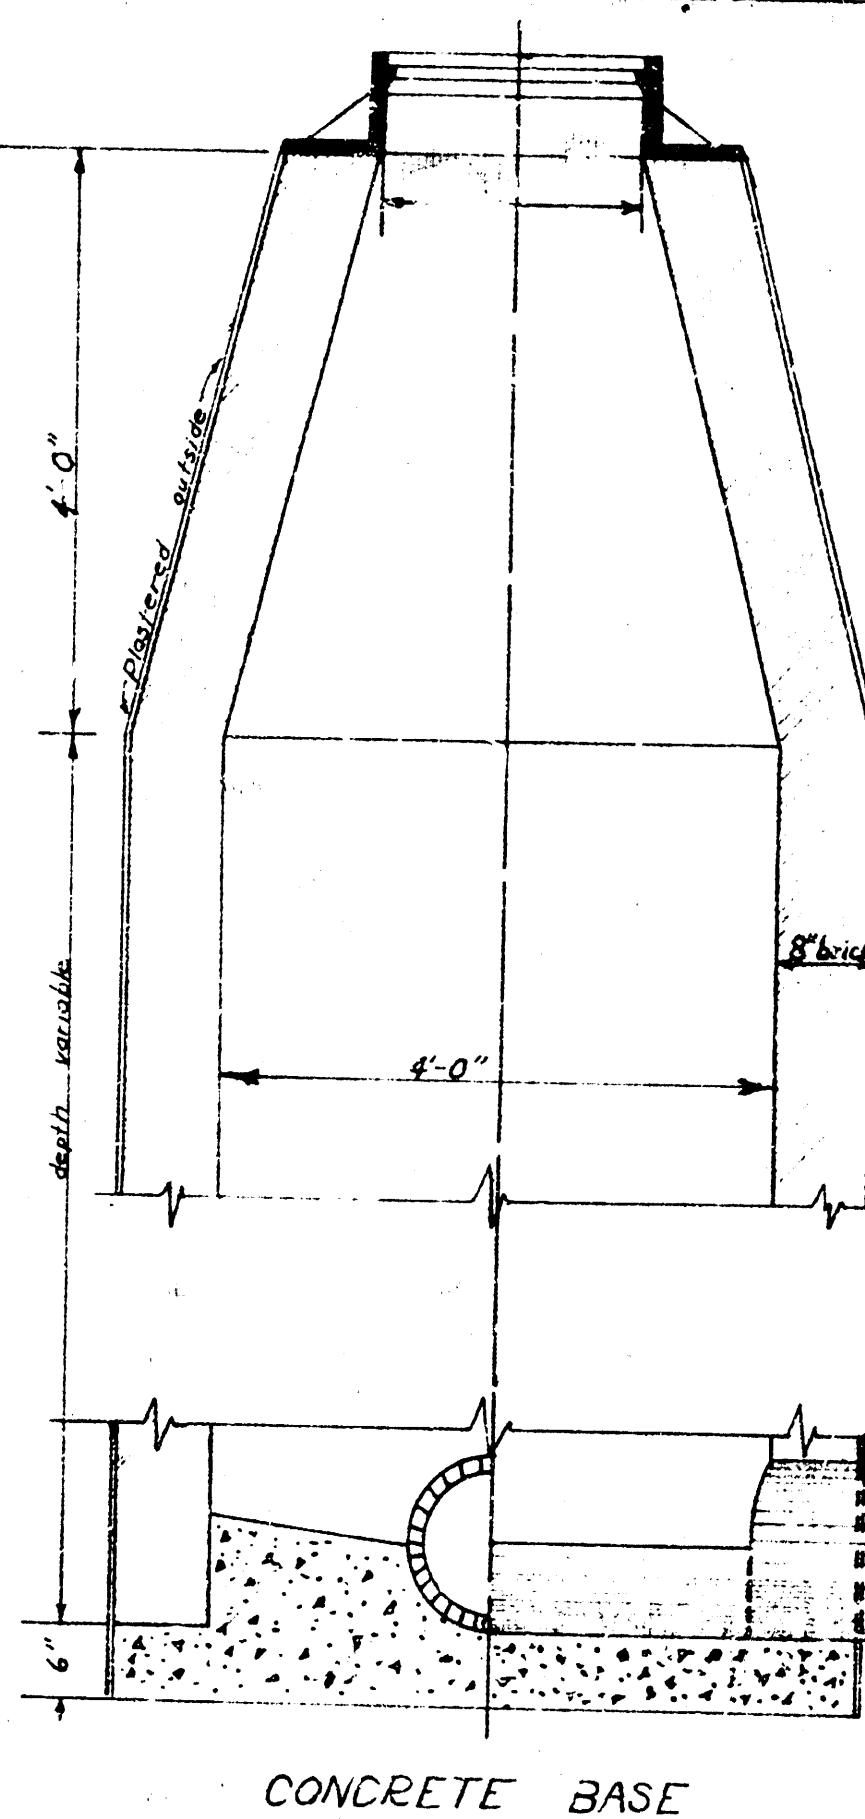



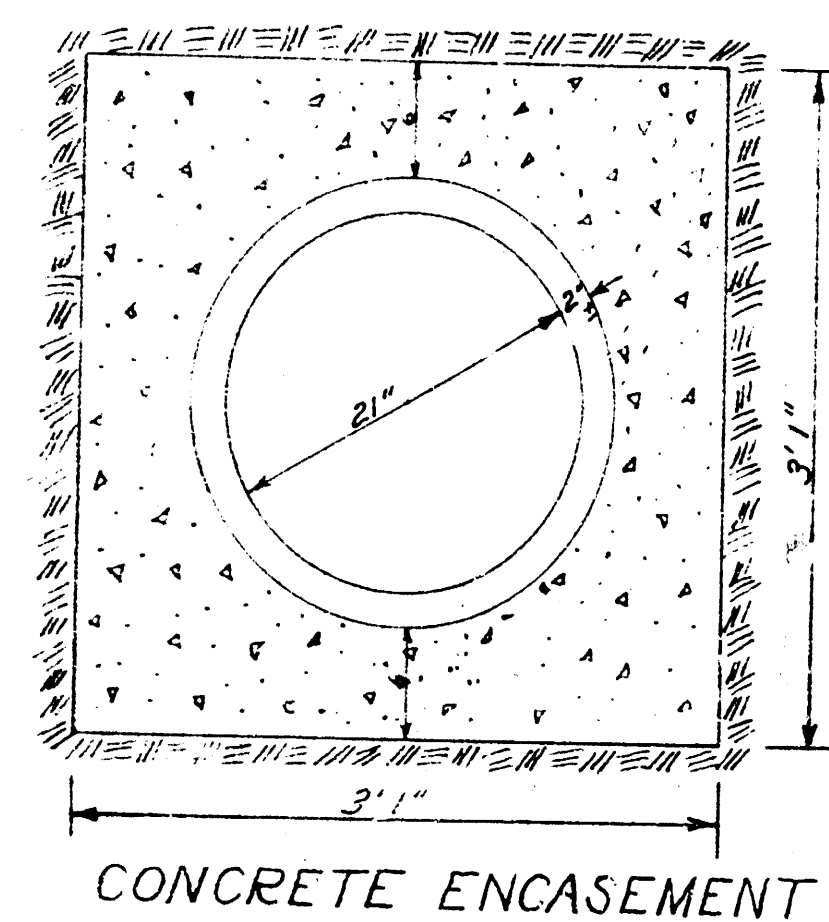

MANHOLE DETAILS
 NO SCALE

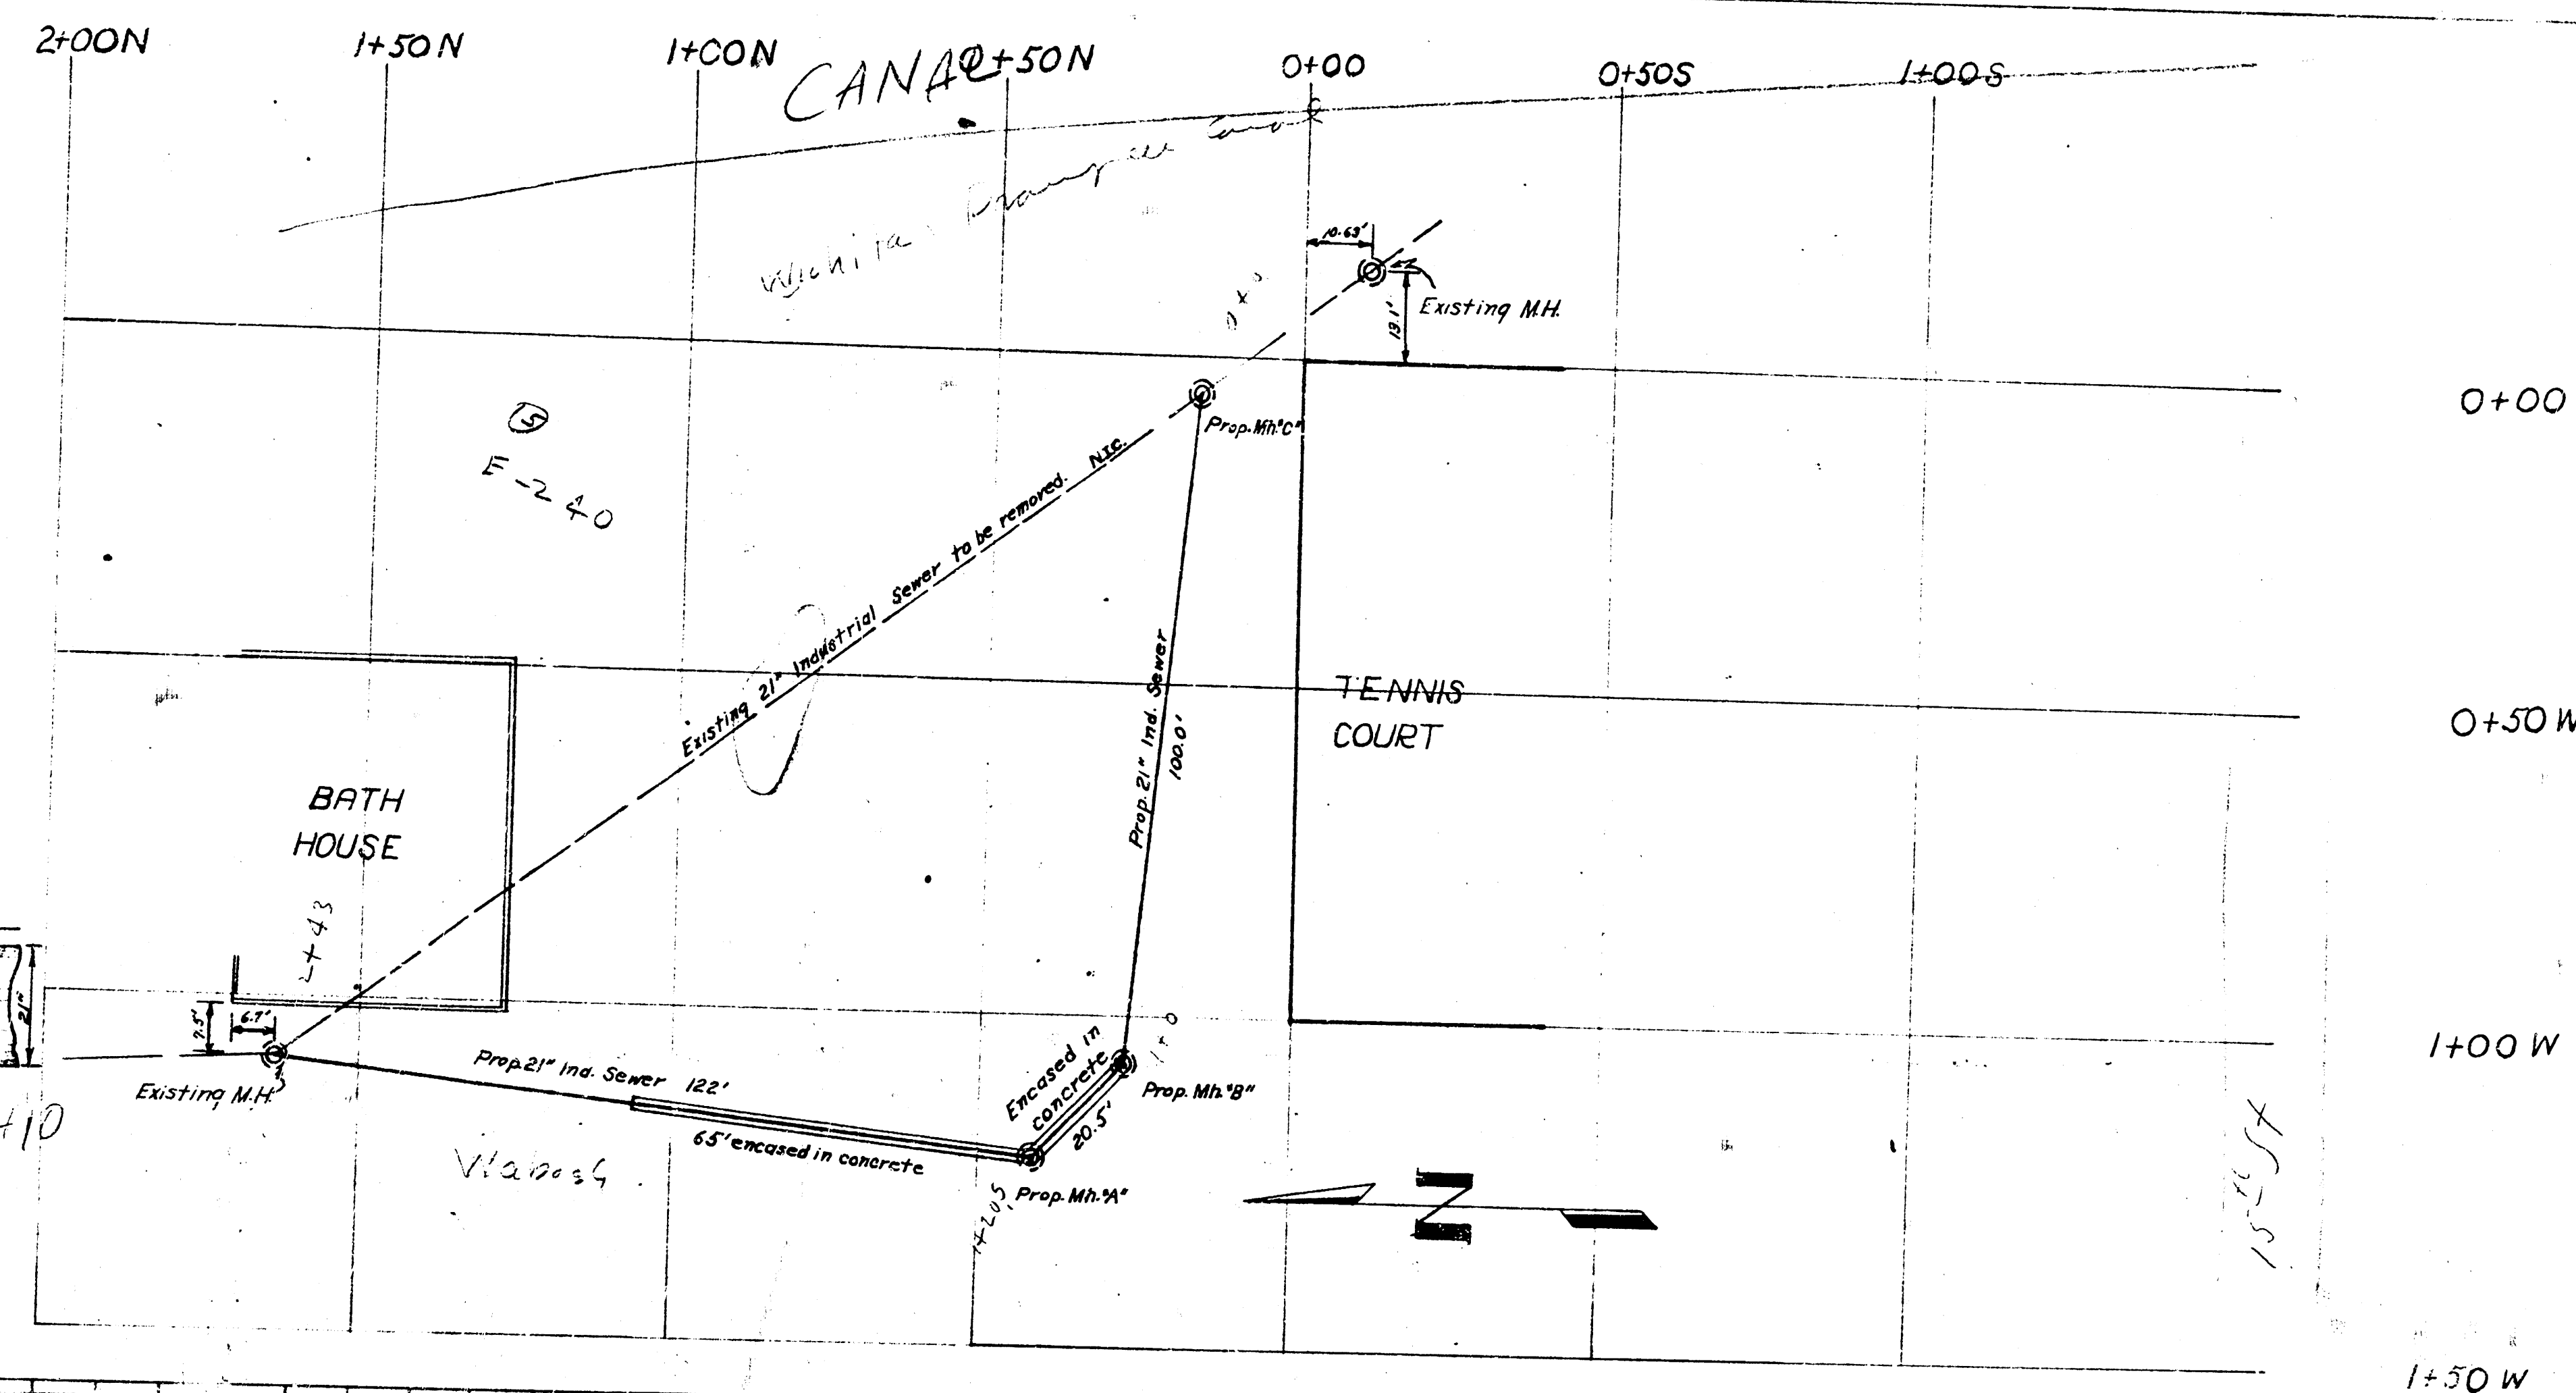


