
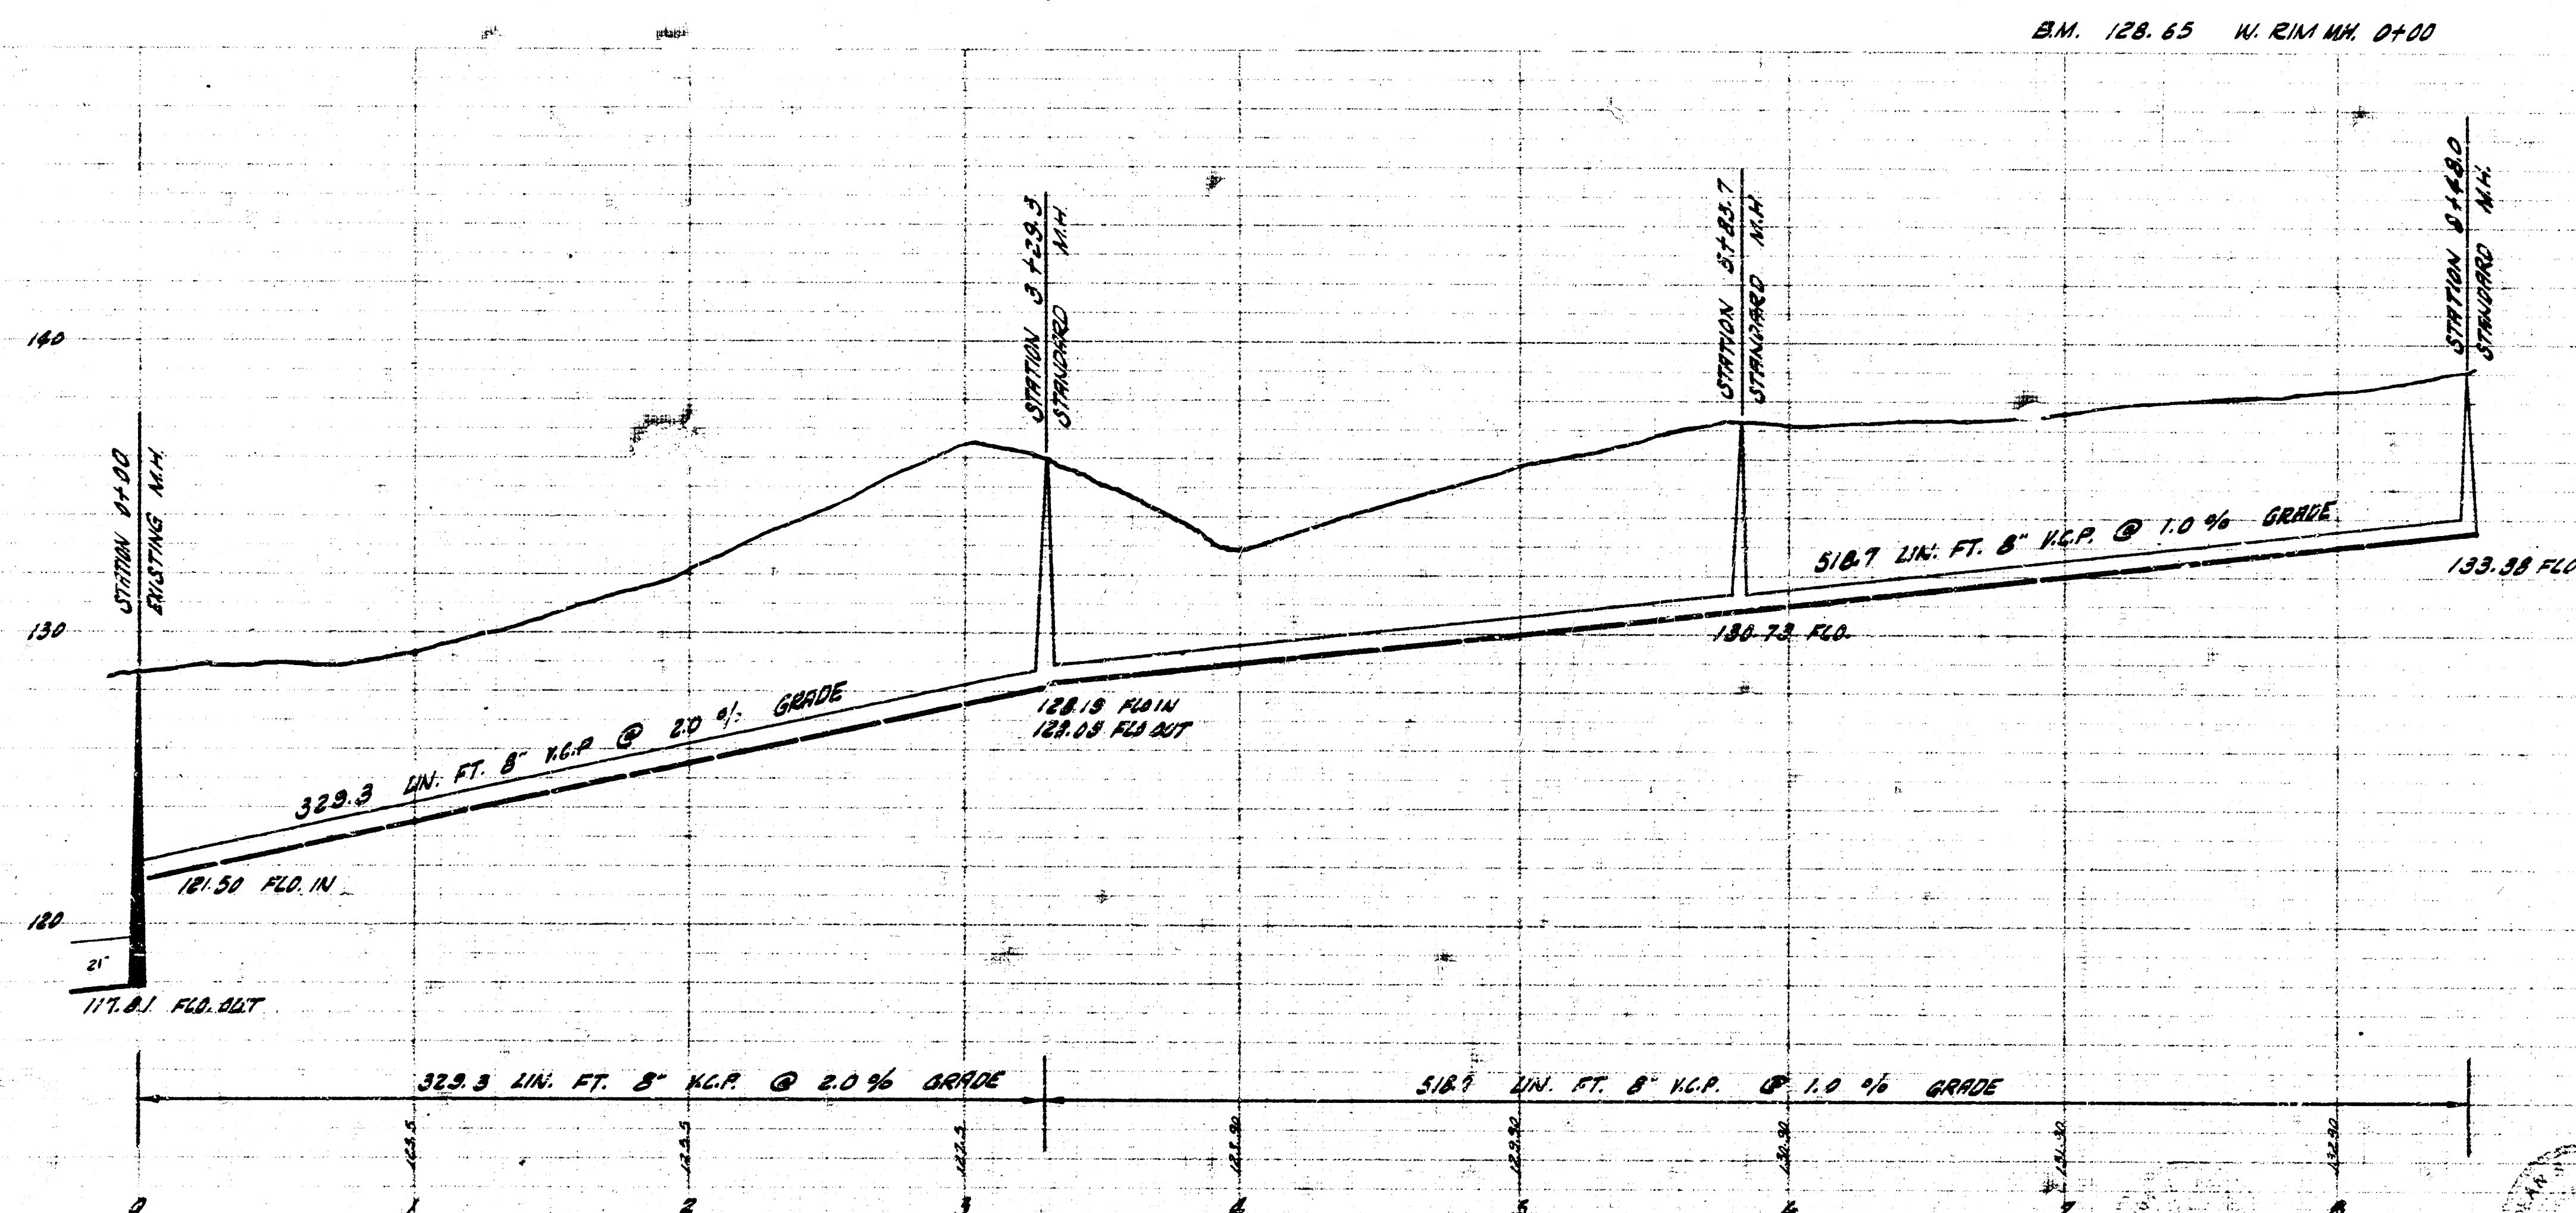


SURVEY BY: HANSEN & SONS
 DRAWING BY: HANSEN & SONS
 CHECKED BY: HANSEN & SONS

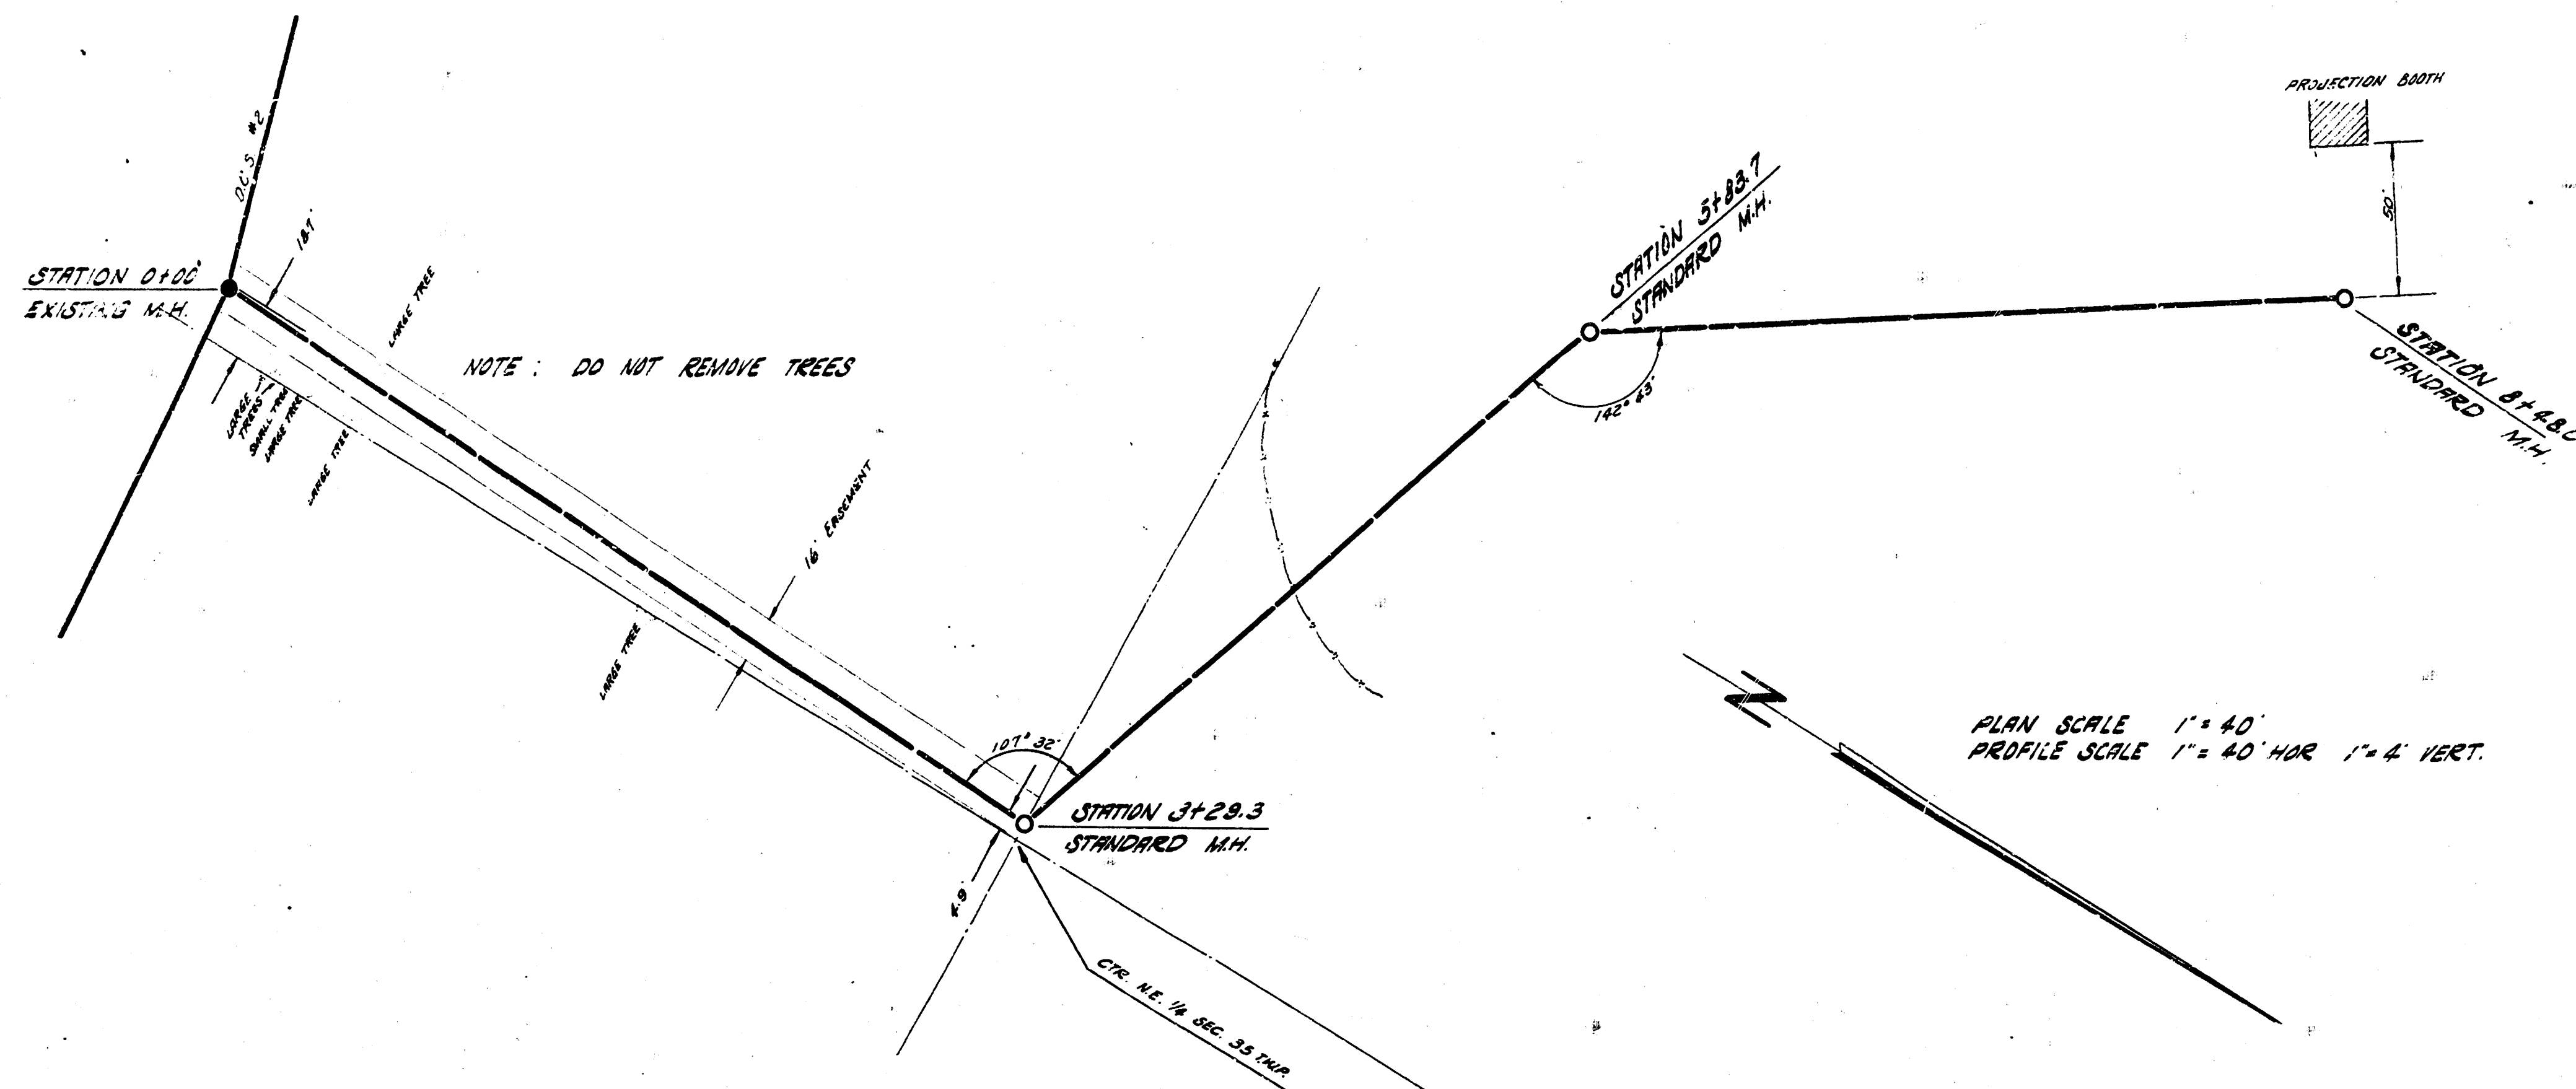

MEADOWLARK THEATRE SEWER
 CITY OF WICHITA, KANSAS
 B.E. SMITH CITY ENGINEER
 PRIVATE CONTRACT DATE