


PLAN	PROJECT NO.	100
	DATE	11/4/67
	BY	R. M. Bell
	CHECKED BY	
NOTE BOOK	ALLOCATION SHEET	
NO.	1	

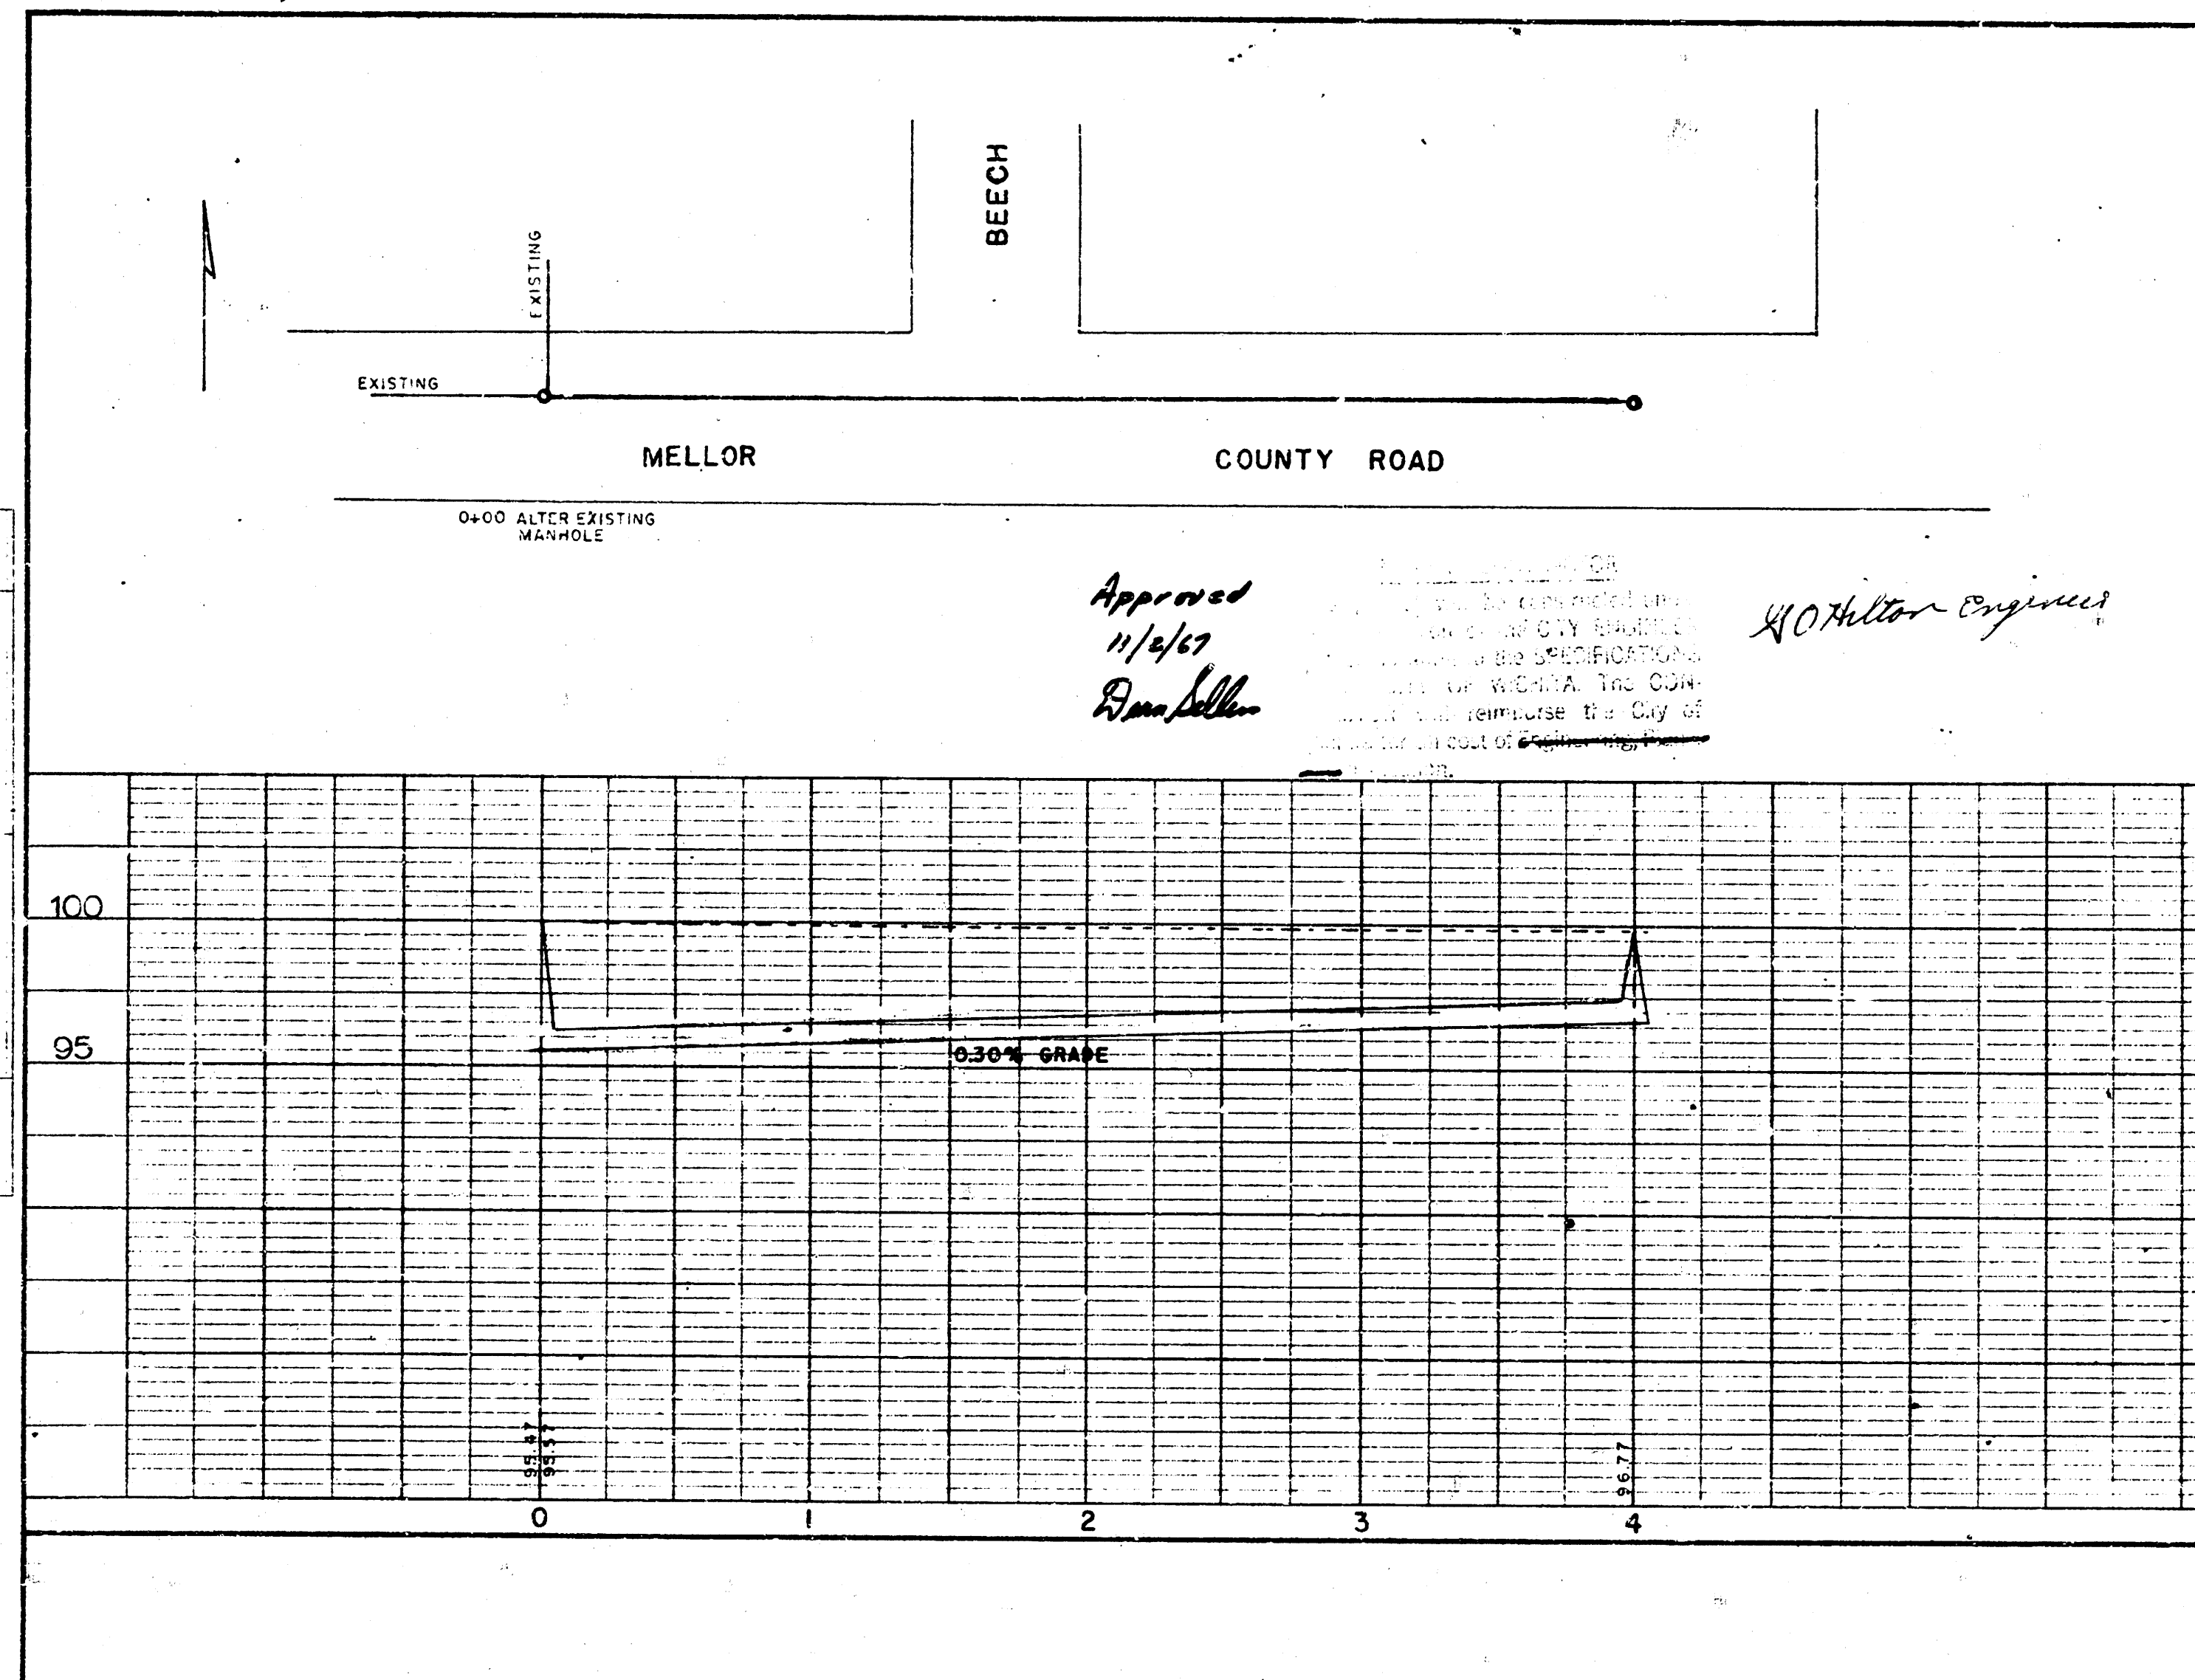

Approved
11/4/67
R. M. Bell

H. O. Miller Engineers