


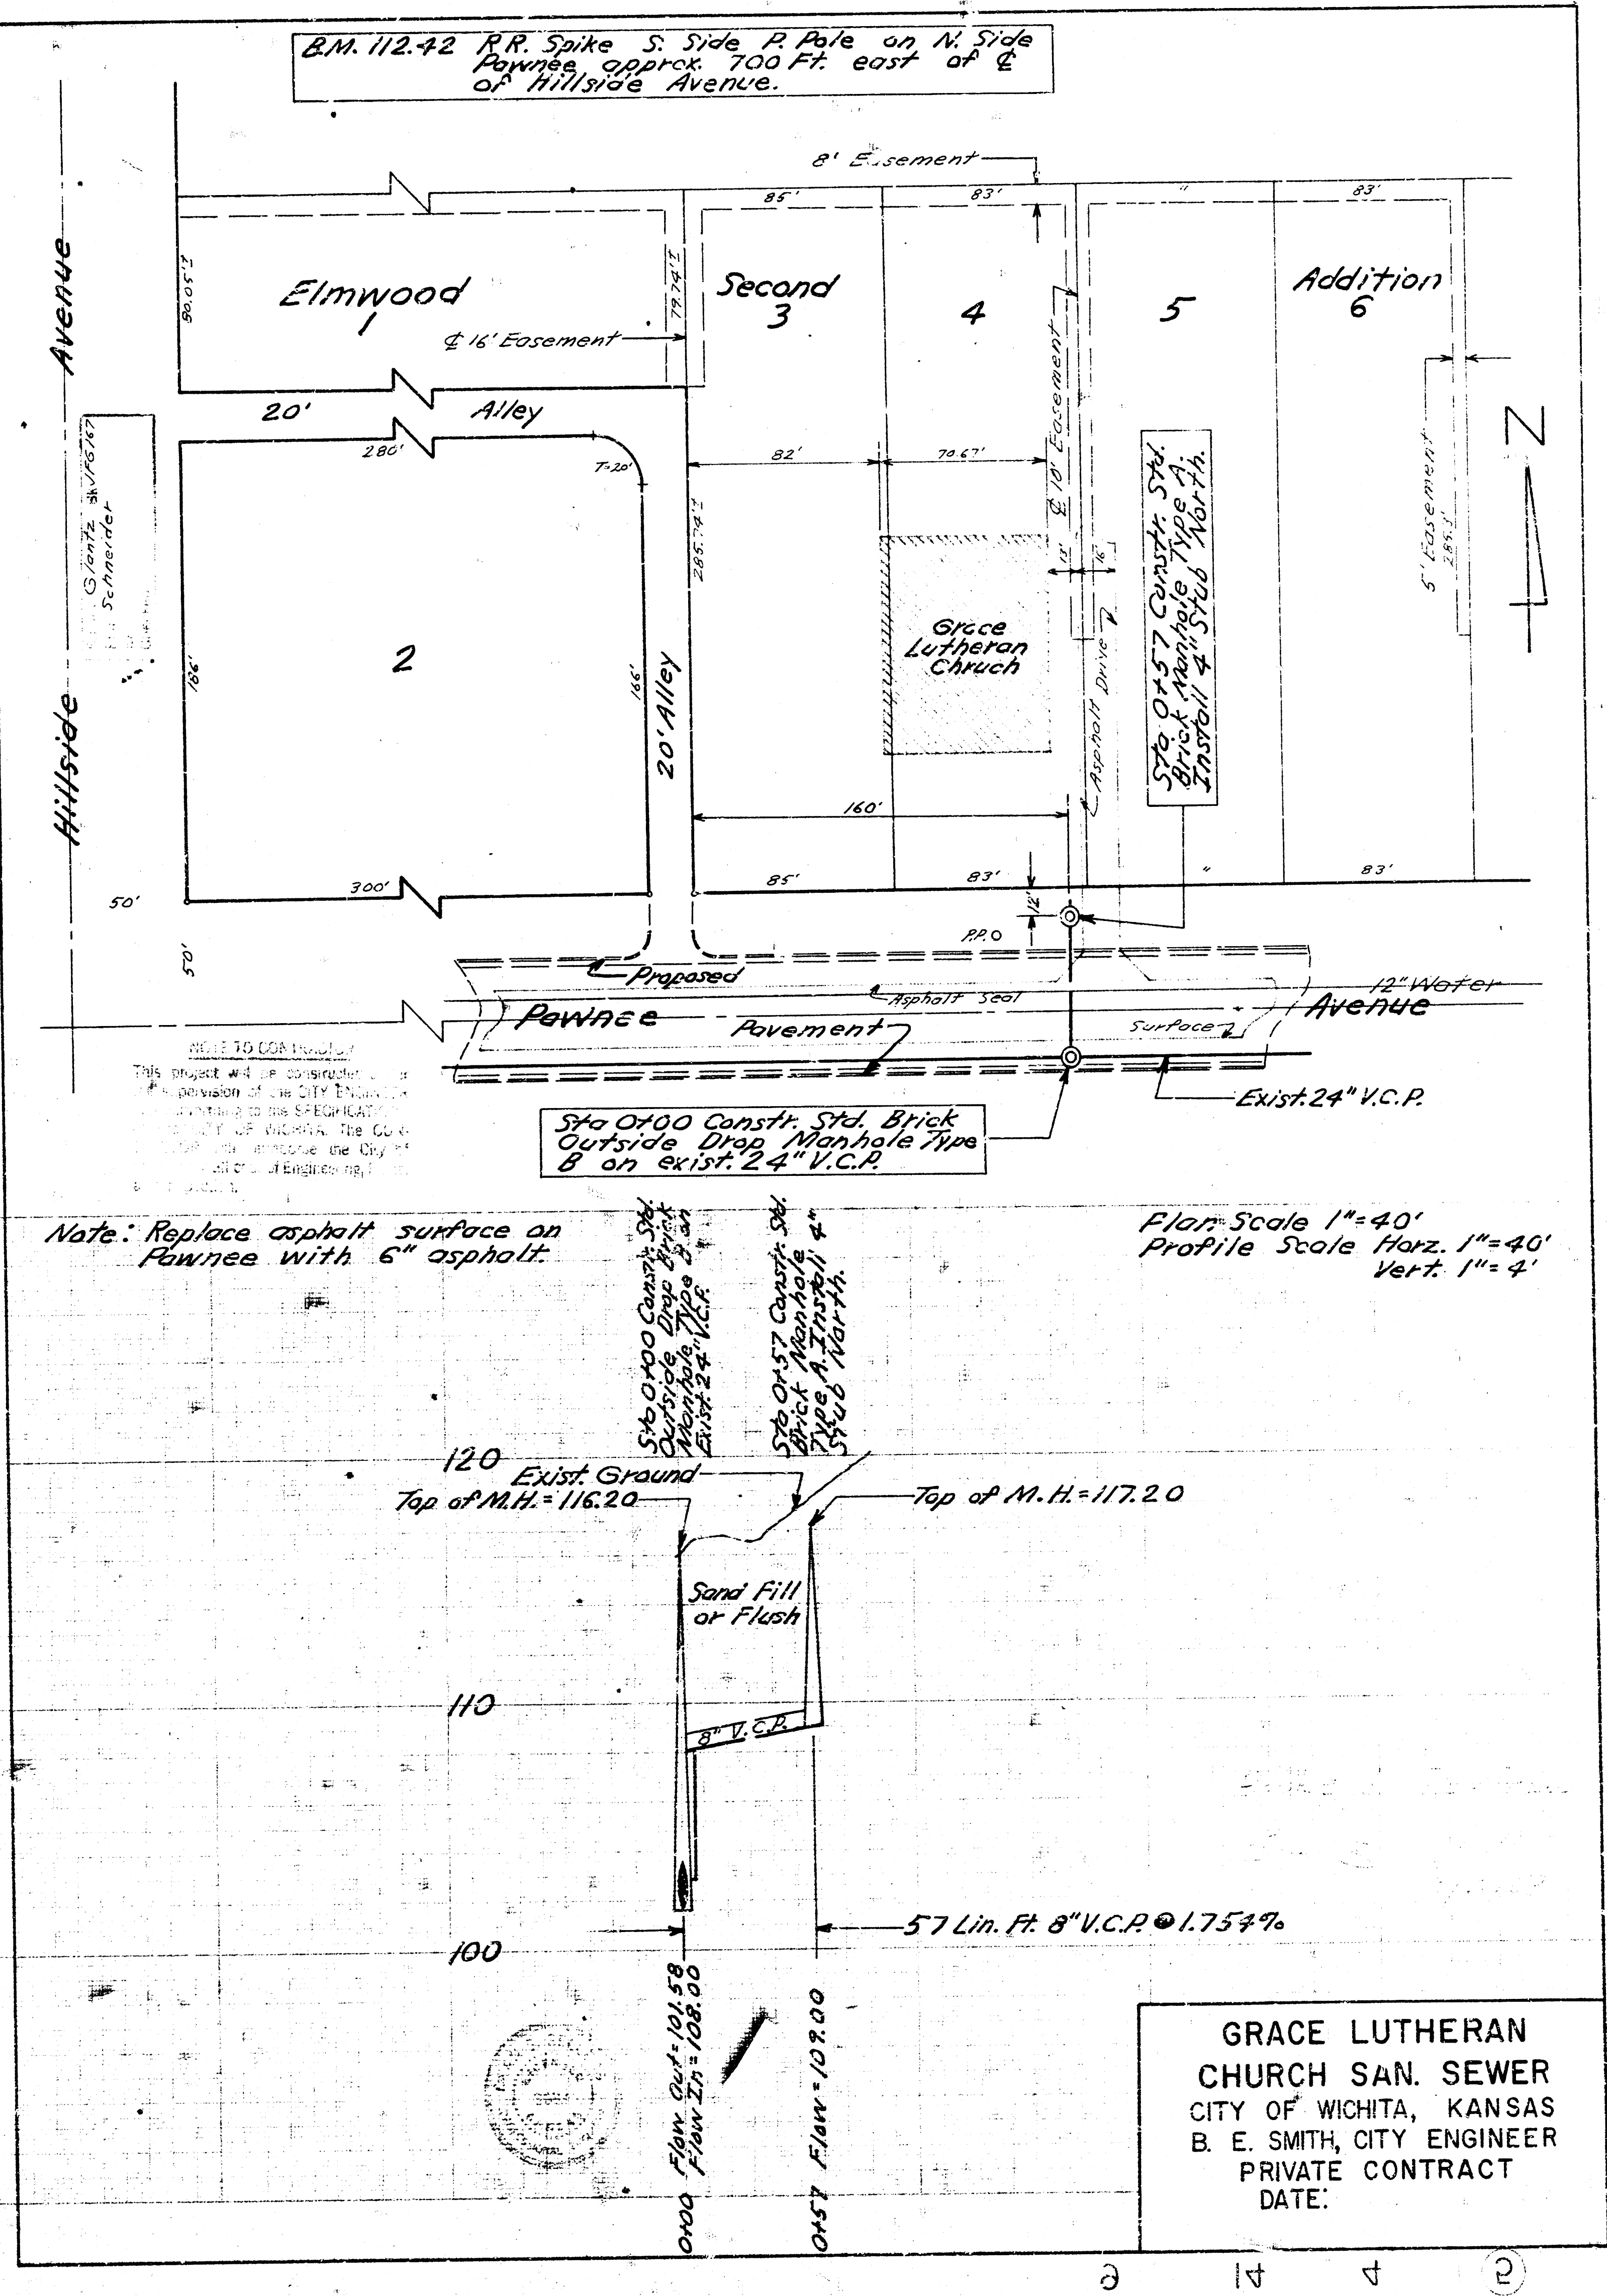

GRACE LUTHERAN
CHURCH SAN. SEWER
CITY OF WICHITA, KANSAS
B. E. SMITH, CITY ENGINEER
PRIVATE CONTRACT
DATE: