


DATE	
BY	
PLAN	
PROJECT	
SCALE	
NO.	



DATE	
BY	
PROFILE	
PROJECT	
SCALE	
NO.	

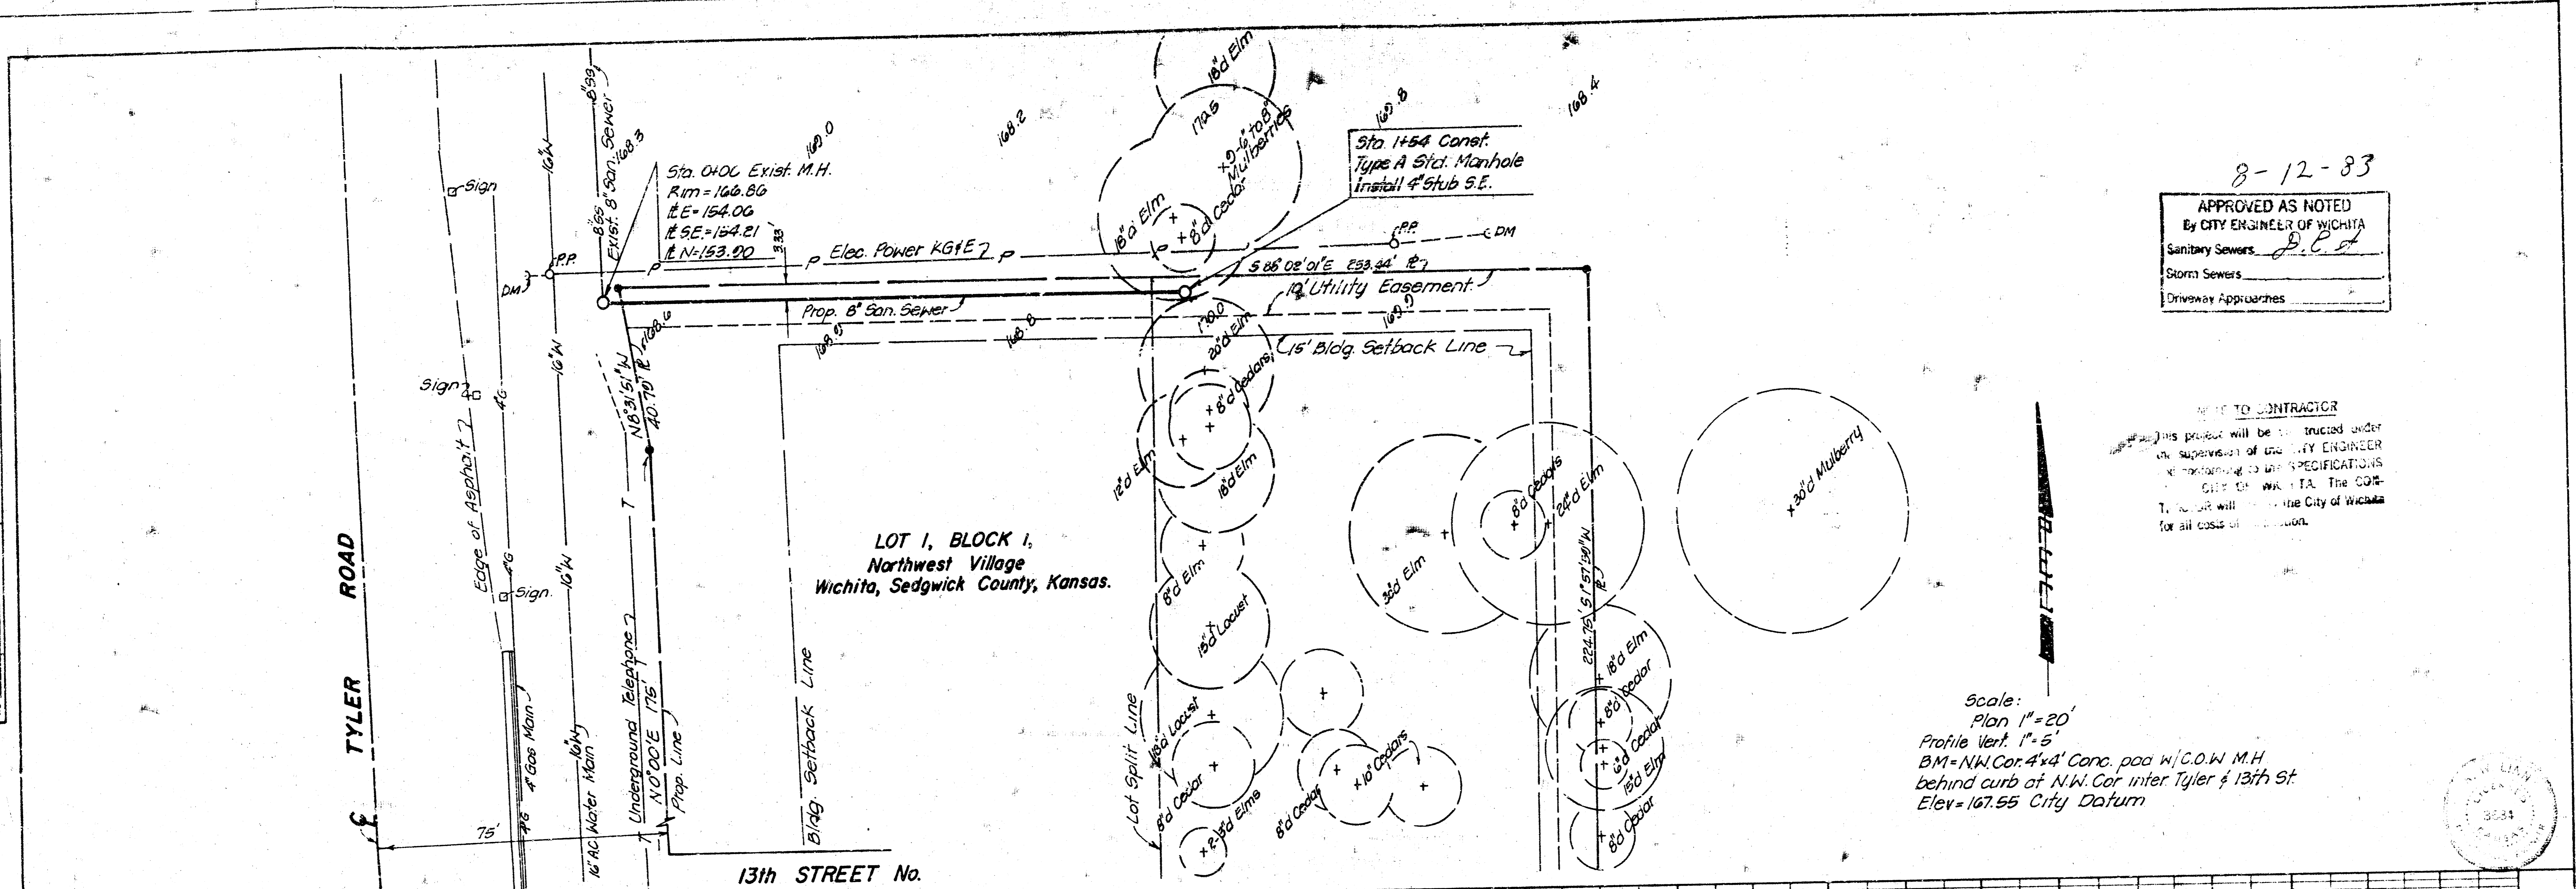

8-12-83
 APPROVED AS NOTED
 By CITY ENGINEER OF WICHITA
 Sanitary Sewers *B.C.A.*
 Storm Sewers _____
 Driveway Approaches _____

NOTE TO CONTRACTOR
 This project will be constructed under the supervision of the CITY ENGINEER and shall conform to the SPECIFICATIONS of the CITY OF WICHITA. The CONTRACTOR will be responsible for all costs of construction.

Scale:
 Plan 1"=20'
 Profile Vert. 1"=5'
 BM = NW Cor. 4'x4' Conc. pad w/ C.O.W. M.H. behind curb of N.W. Cor. inter Tyler & 13th St.
 Elev = 167.55 City Datum

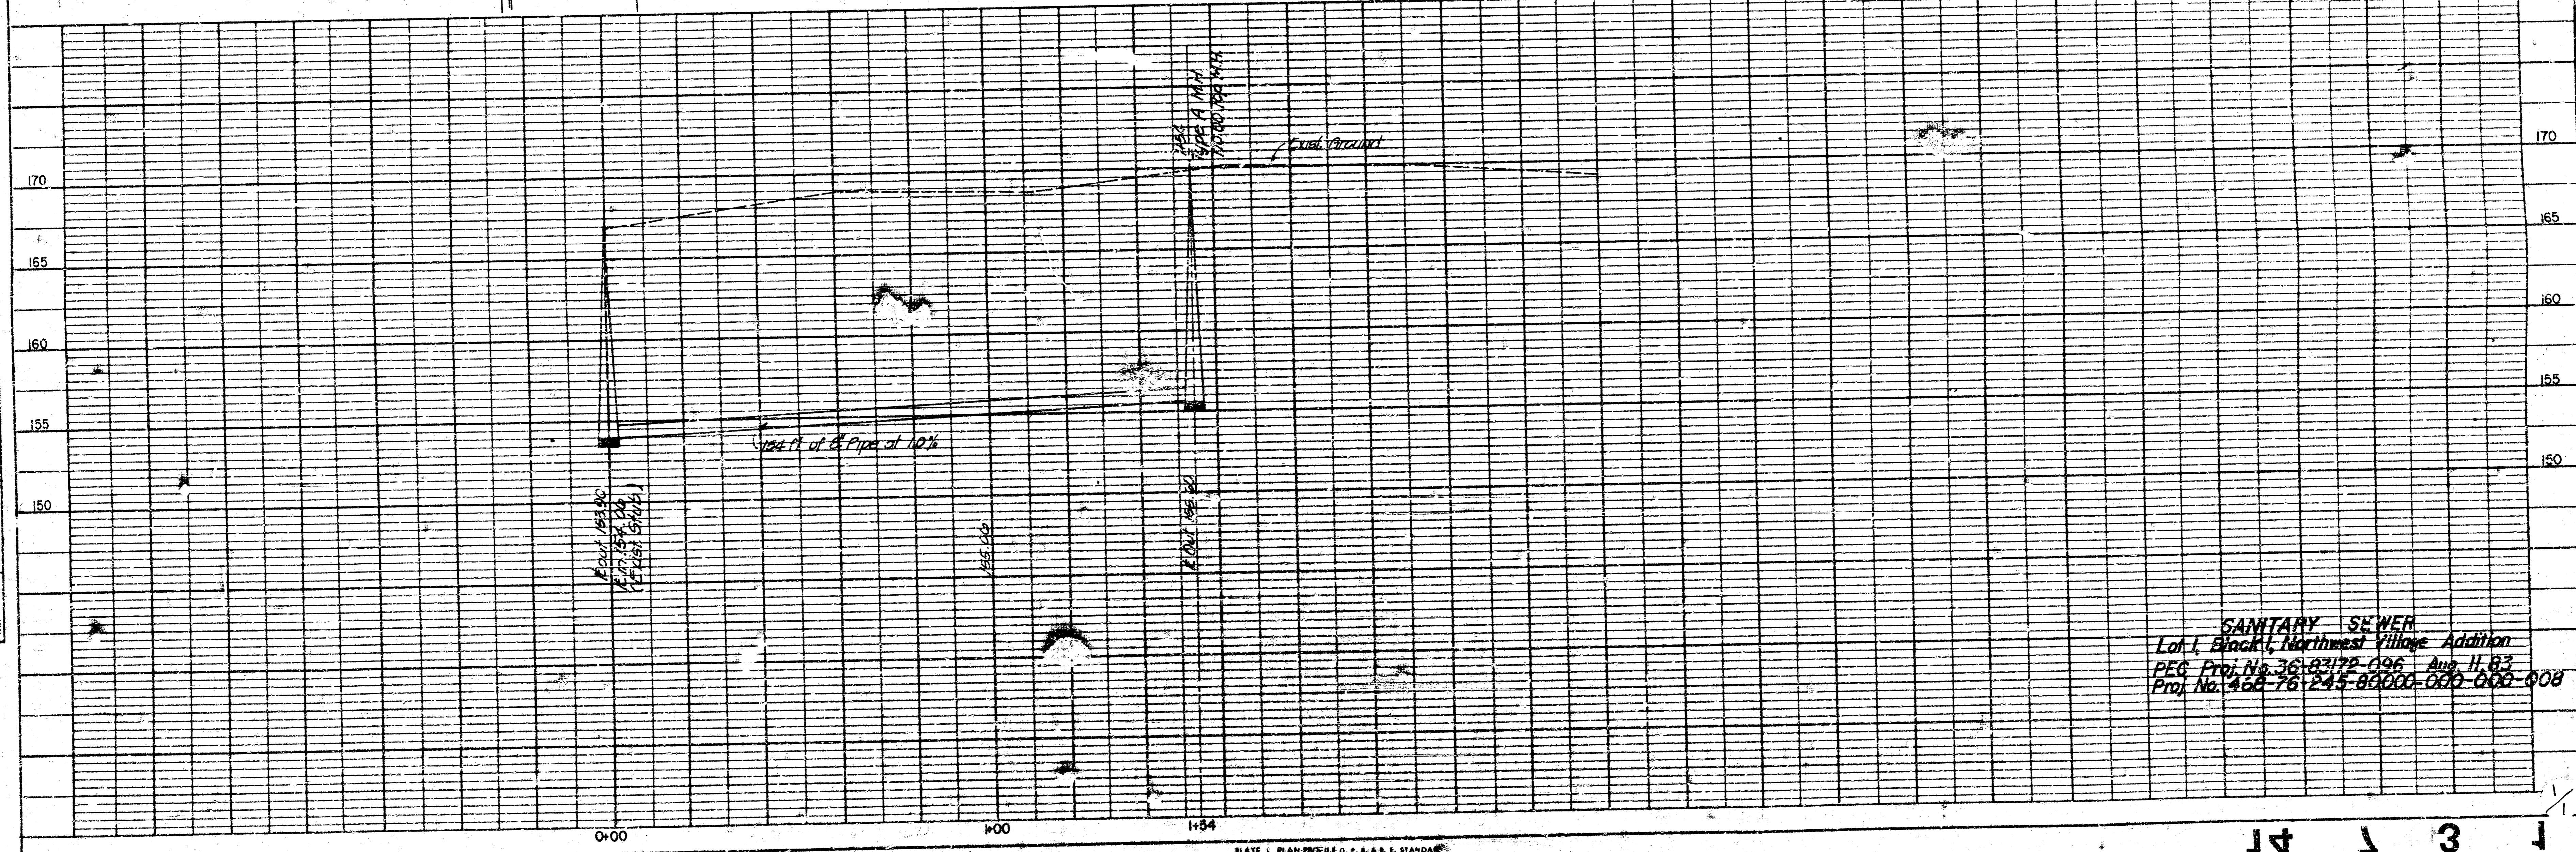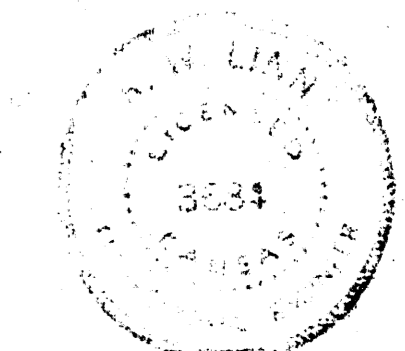

SANITARY SEWER
 Lot 1, Block 1, Northwest Village Addition
 PEG Proj. No. 36-8375-096 Aug. 11, 83
 Proj. No. 408-78-245-80000-000-000-008