



DATE: \_\_\_\_\_ BY: \_\_\_\_\_  
 PLAN: \_\_\_\_\_  
 DRAWN BY: \_\_\_\_\_  
 CHECKED BY: \_\_\_\_\_  
 DATE: \_\_\_\_\_

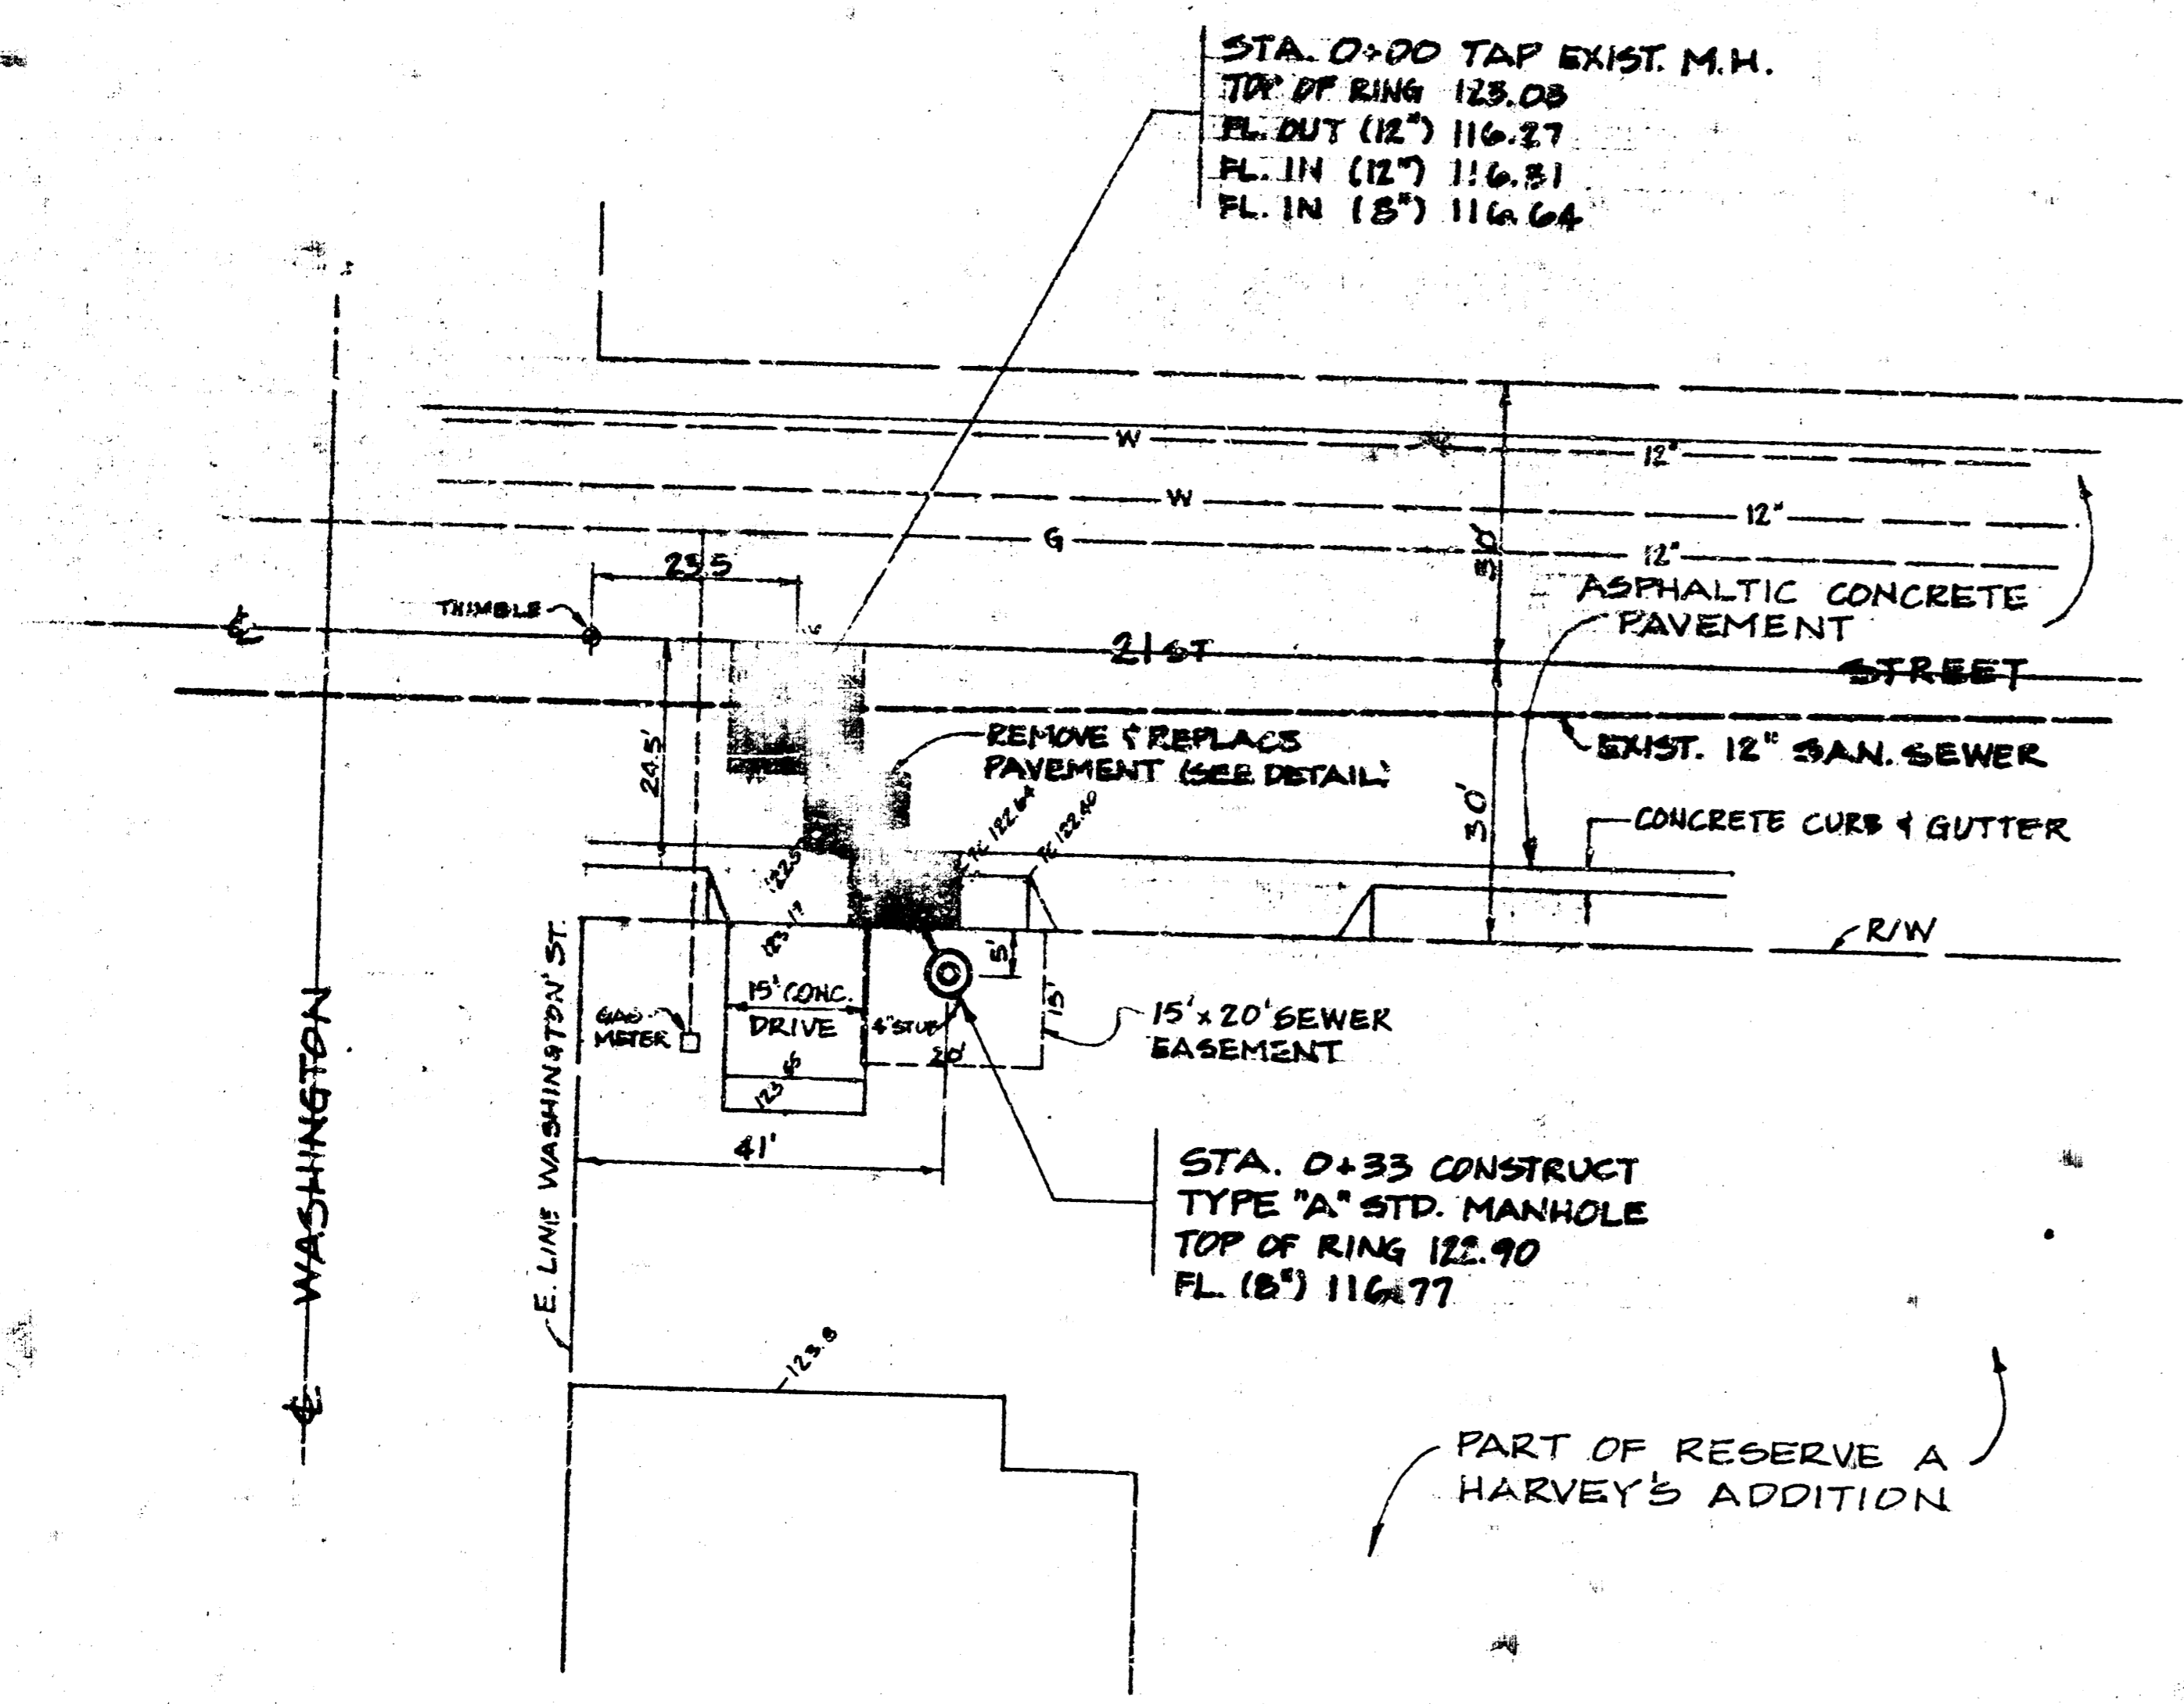

NOTE TO CONTRACTOR  
 This project will be constructed under the supervision of the City Engineer and conforming to the specifications of the CITY OF WICHITA. THE CONTRACTOR will pay for the City of Wichita for all costs of inspection.


5-13-81  
 APPROVED AS NOTED  
 By CITY ENGINEER OF WICHITA  
 Sanitary Sewers. *P.E.D.*  
 Storm Sewers \_\_\_\_\_  
 Driveway Approaches \_\_\_\_\_

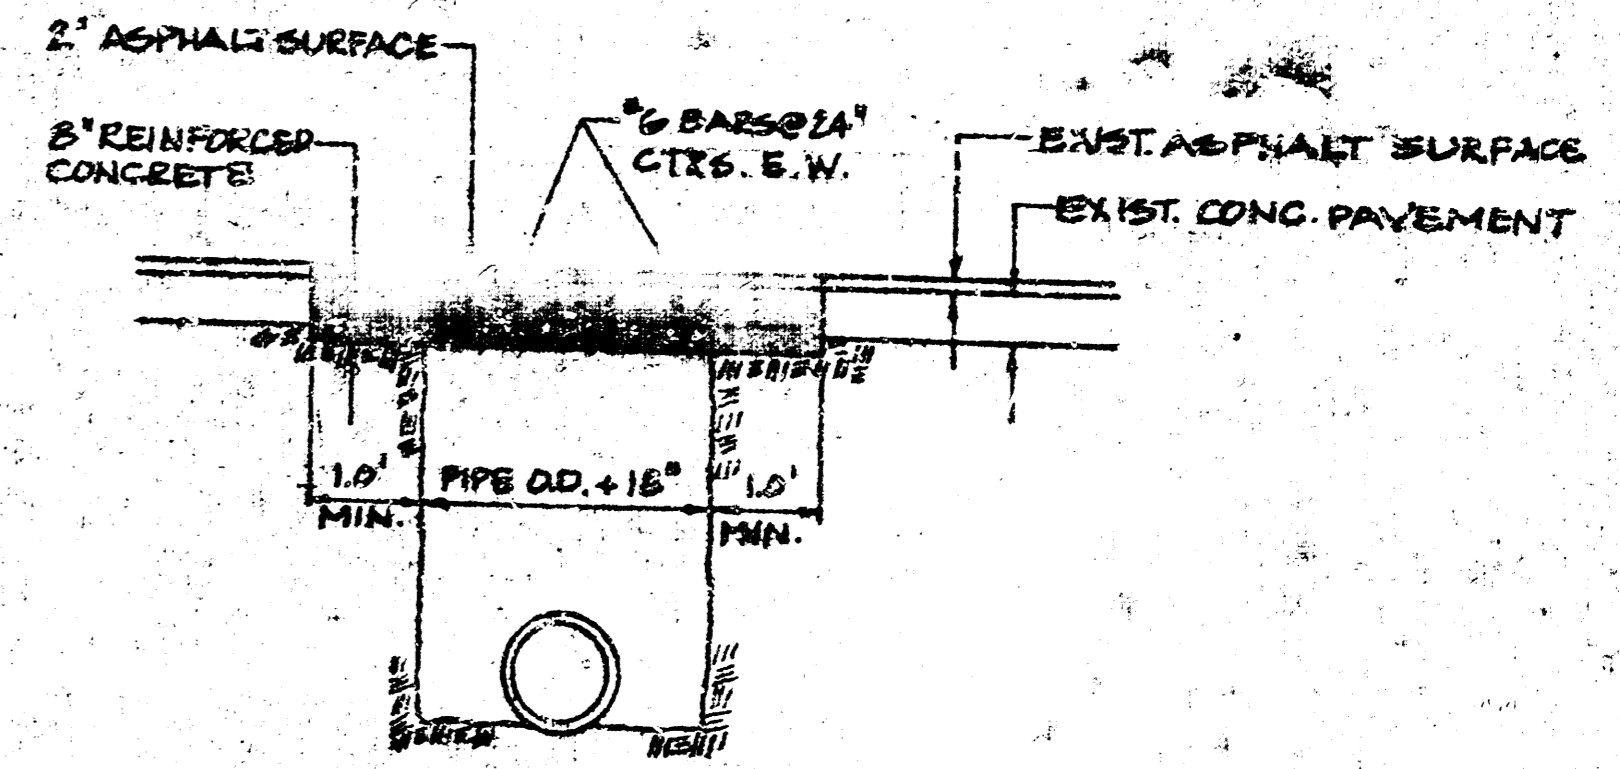

PAVEMENT REPLACEMENT DETAIL  
 NO SCALE

NOTE:  
 REPLACE CURB & GUTTER AND DRIVE APPROACH TO MATCH EXISTING SECTION.  
 ALL PAVEMENT CUTS TO BE PARALLEL WITH OR PERPENDICULAR TO EXISTING STREET PAVEMENT.

DATE: \_\_\_\_\_ BY: \_\_\_\_\_  
 PROFILE: \_\_\_\_\_  
 DRAWN BY: \_\_\_\_\_  
 CHECKED BY: \_\_\_\_\_  
 DATE: \_\_\_\_\_

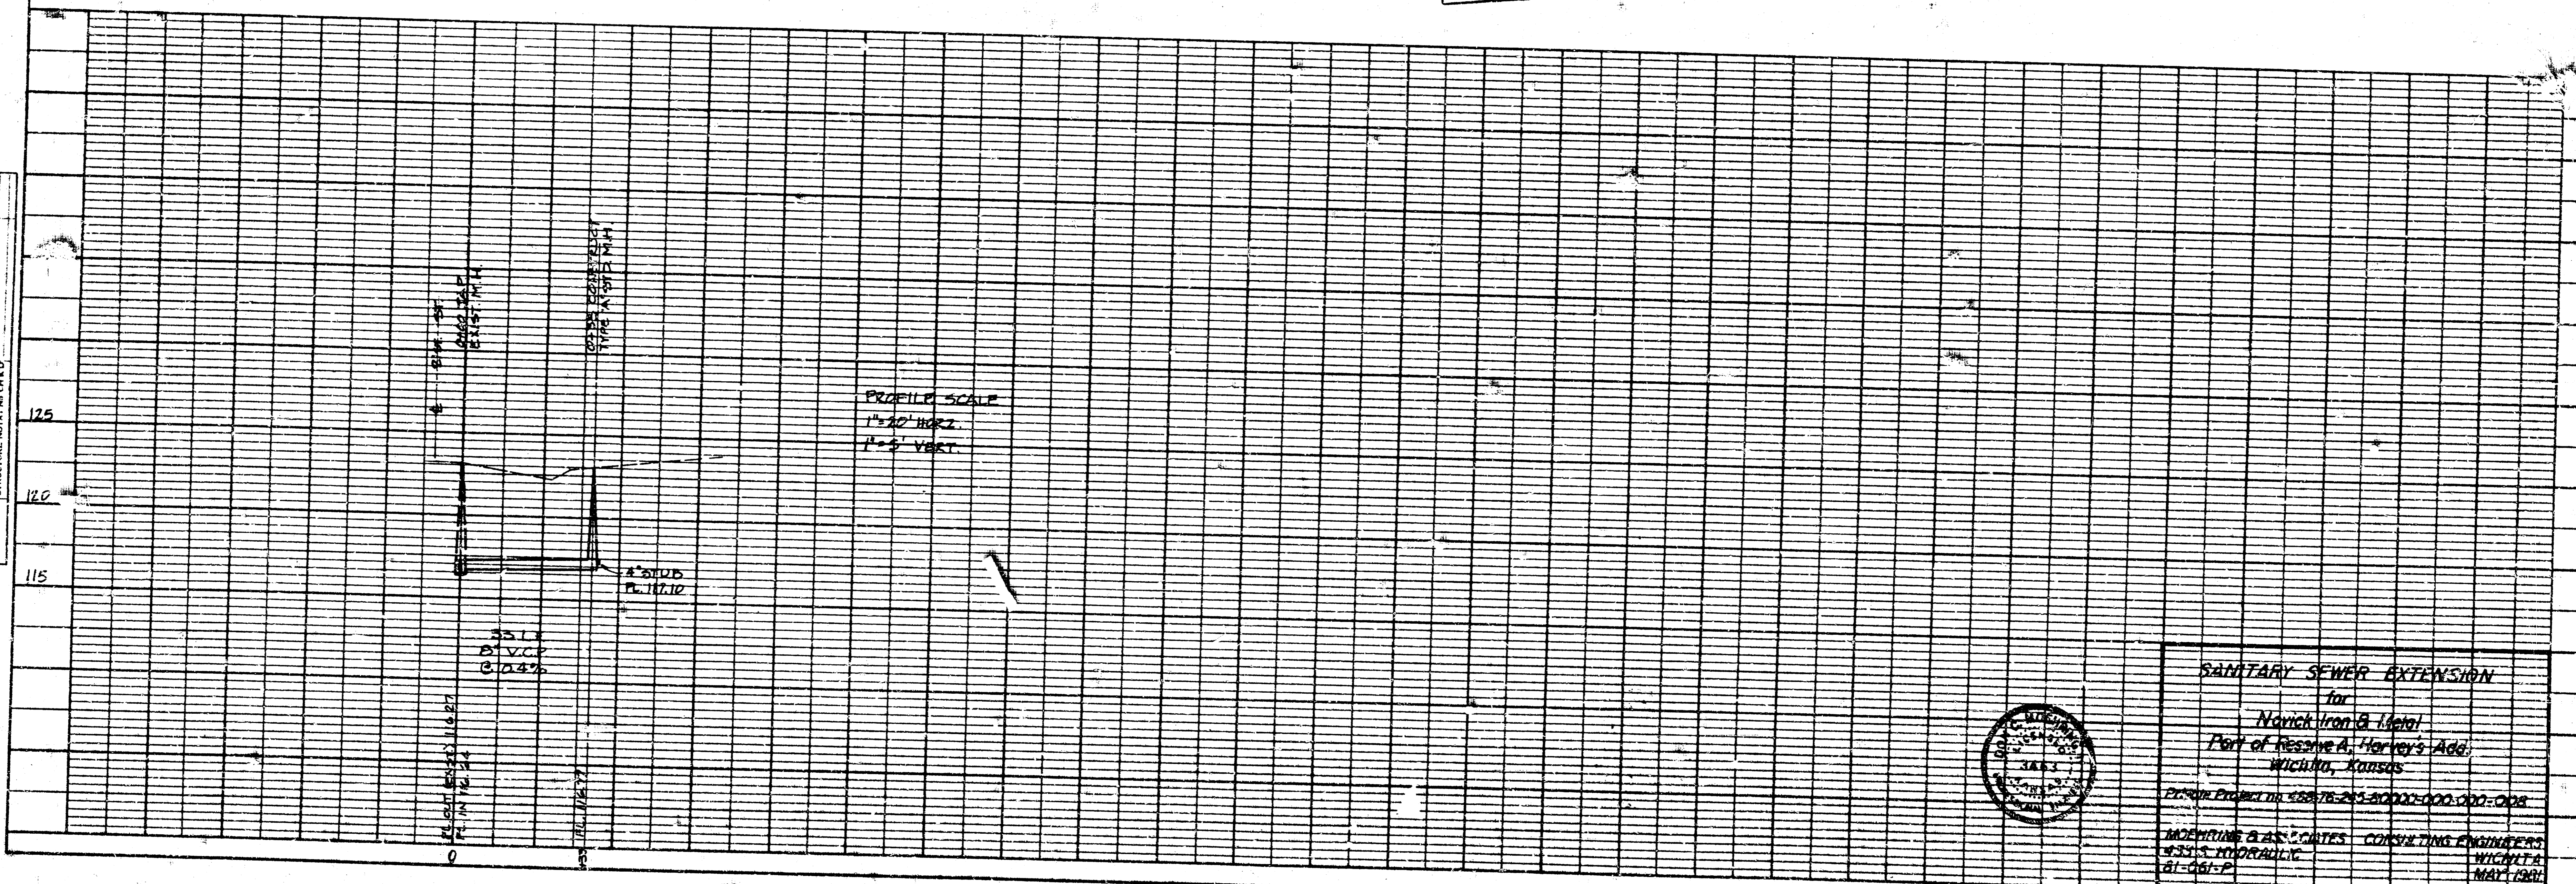

SANITARY SEWER EXTENSION  
 for  
 North Iron 18 Metal  
 Part of Reserve A, Harvey's Add.  
 Wichita, Kansas  
 Project No. 55878-25-30000-000-008  
 ROBERT E. D... CONSULTING ENGINEERS  
 4321 S. HORTON AVE.  
 WICHITA, KANSAS  
 MAY 1981