


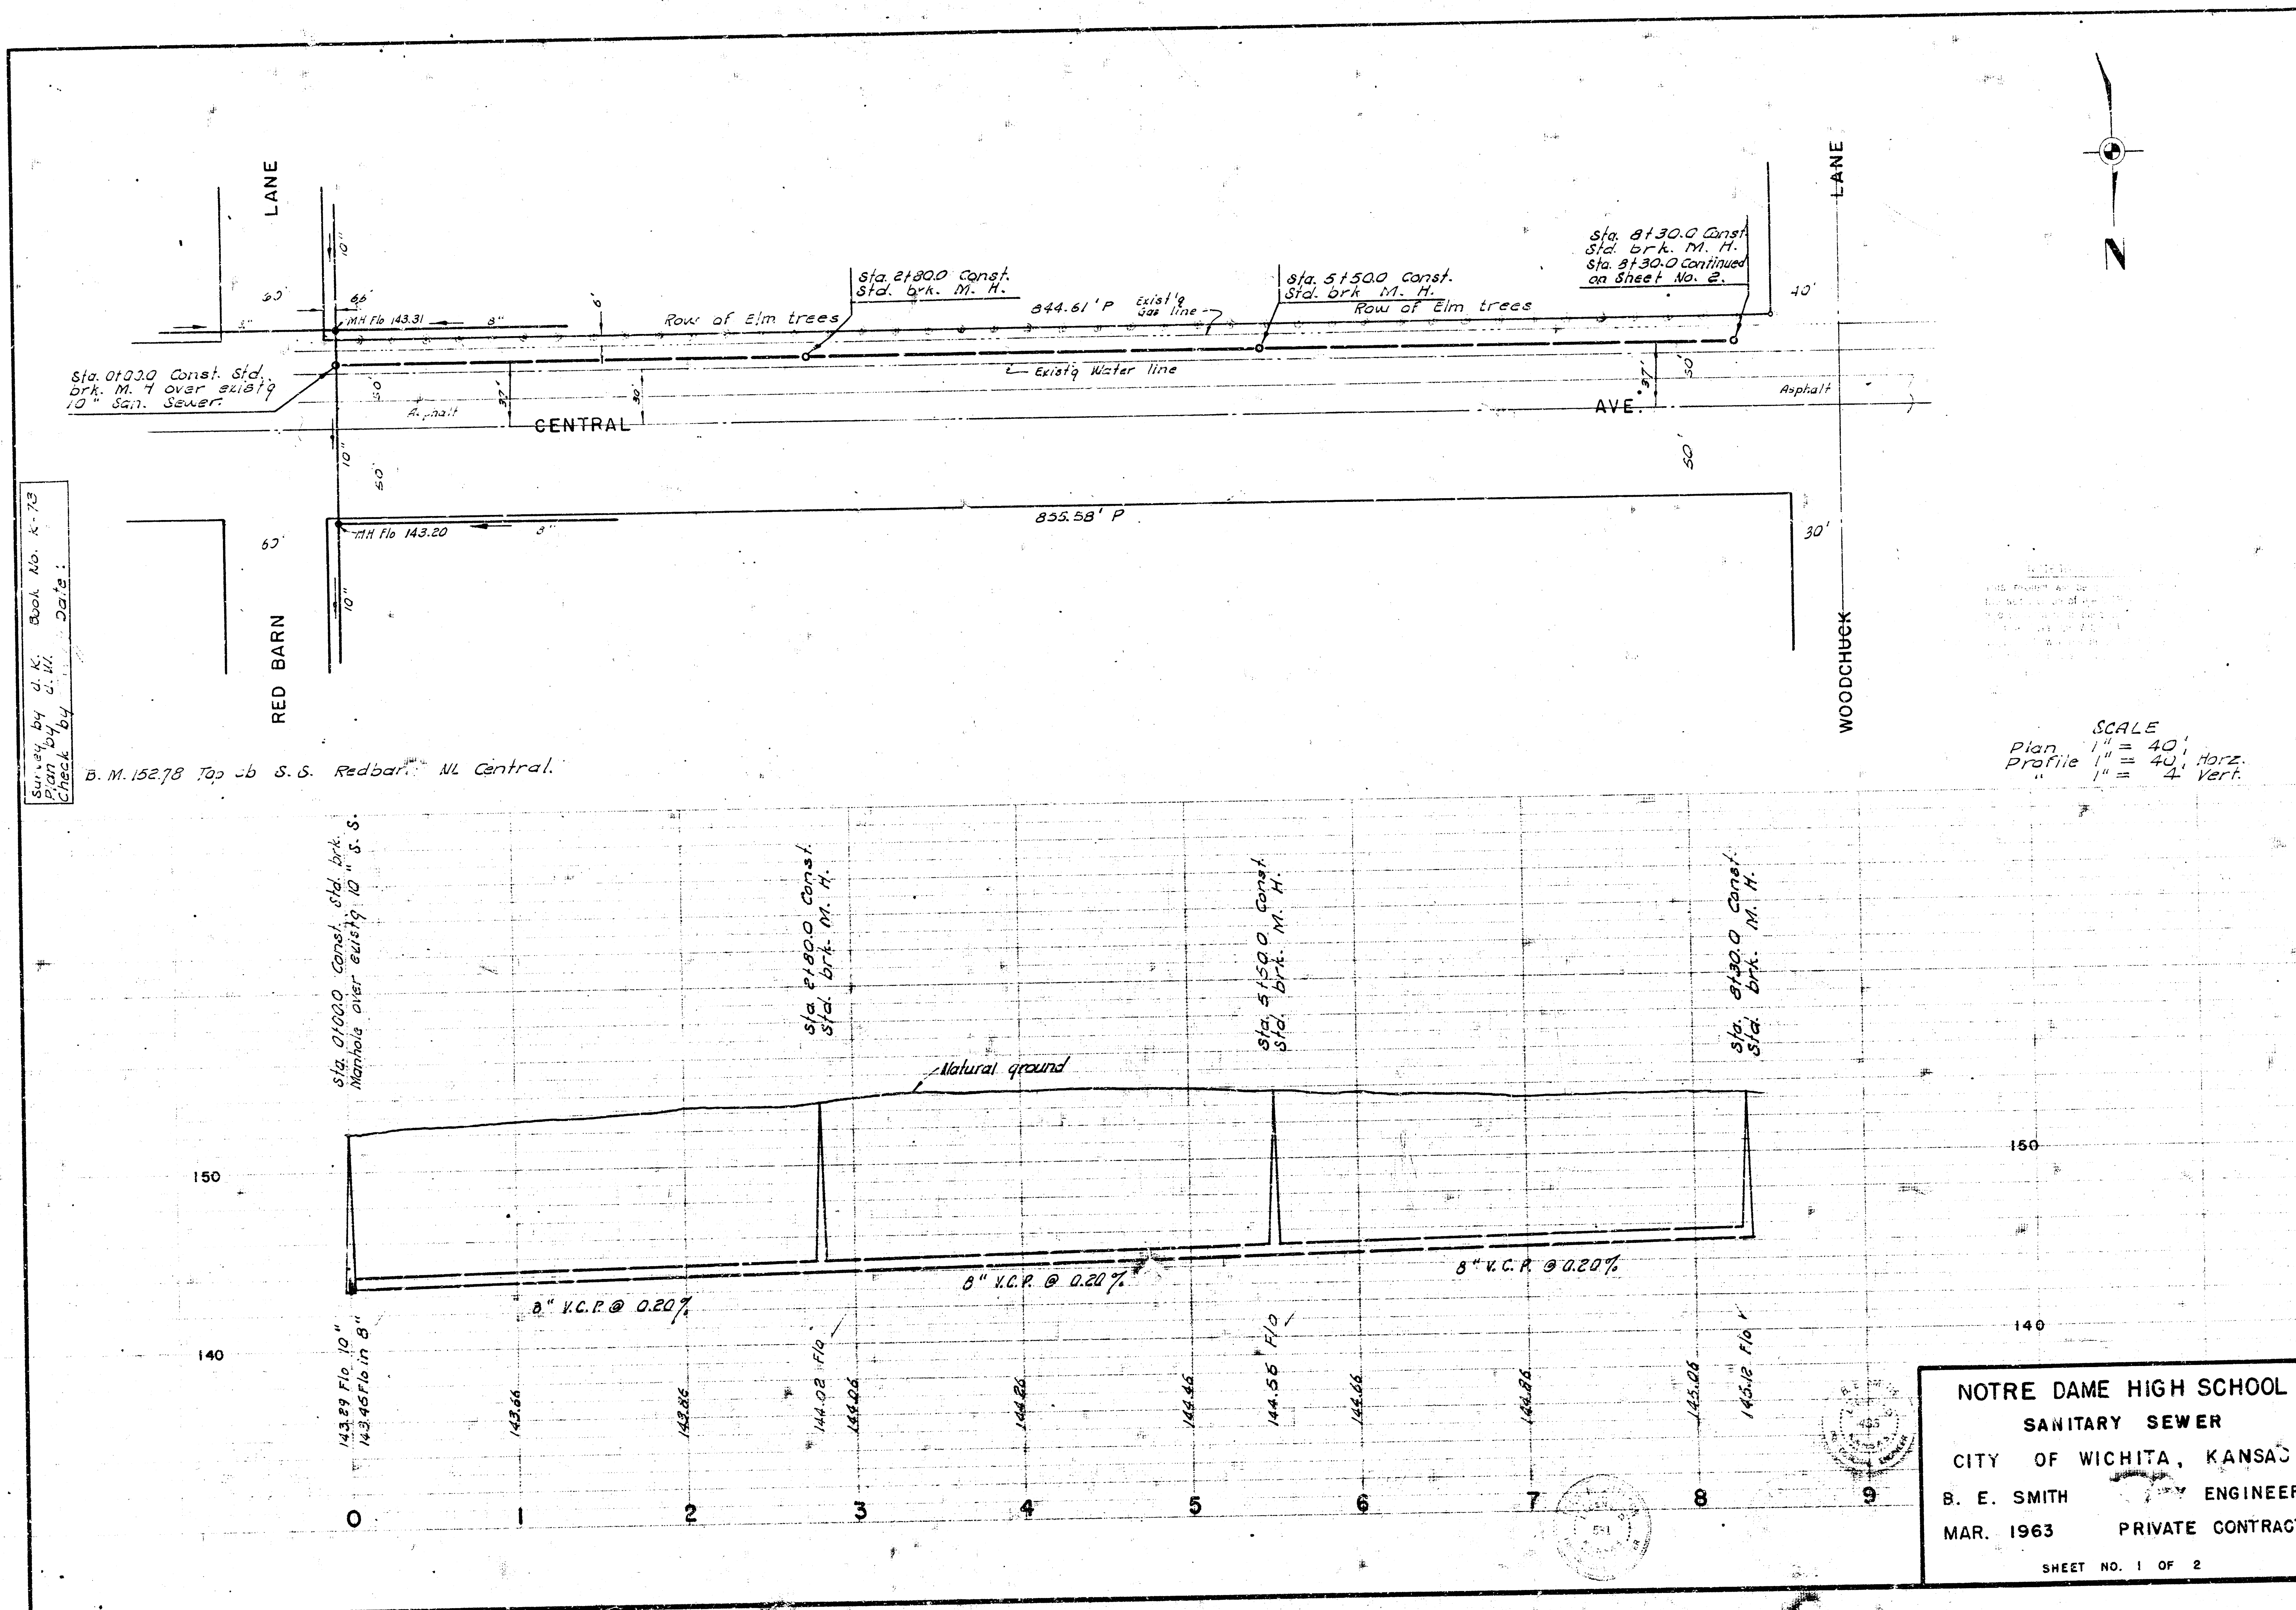

Survey by S.M. Book No. K-73
 Check by S.M. Date: 1/64

B. M. 15278 Top of S. S. Redbar. N. Central.

NOTRE DAME HIGH SCHOOL
 SANITARY SEWER
 CITY OF WICHITA, KANSAS
 B. E. SMITH ENGINEER
 MAR. 1963 PRIVATE CONTRACT
 SHEET NO. 1 OF 2

