

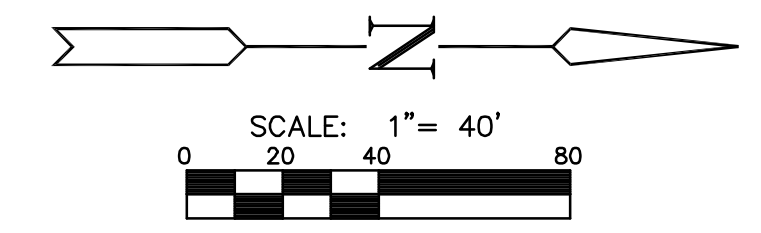


**ROCKY CREEK  
RELIEF SANITARY SEWER**

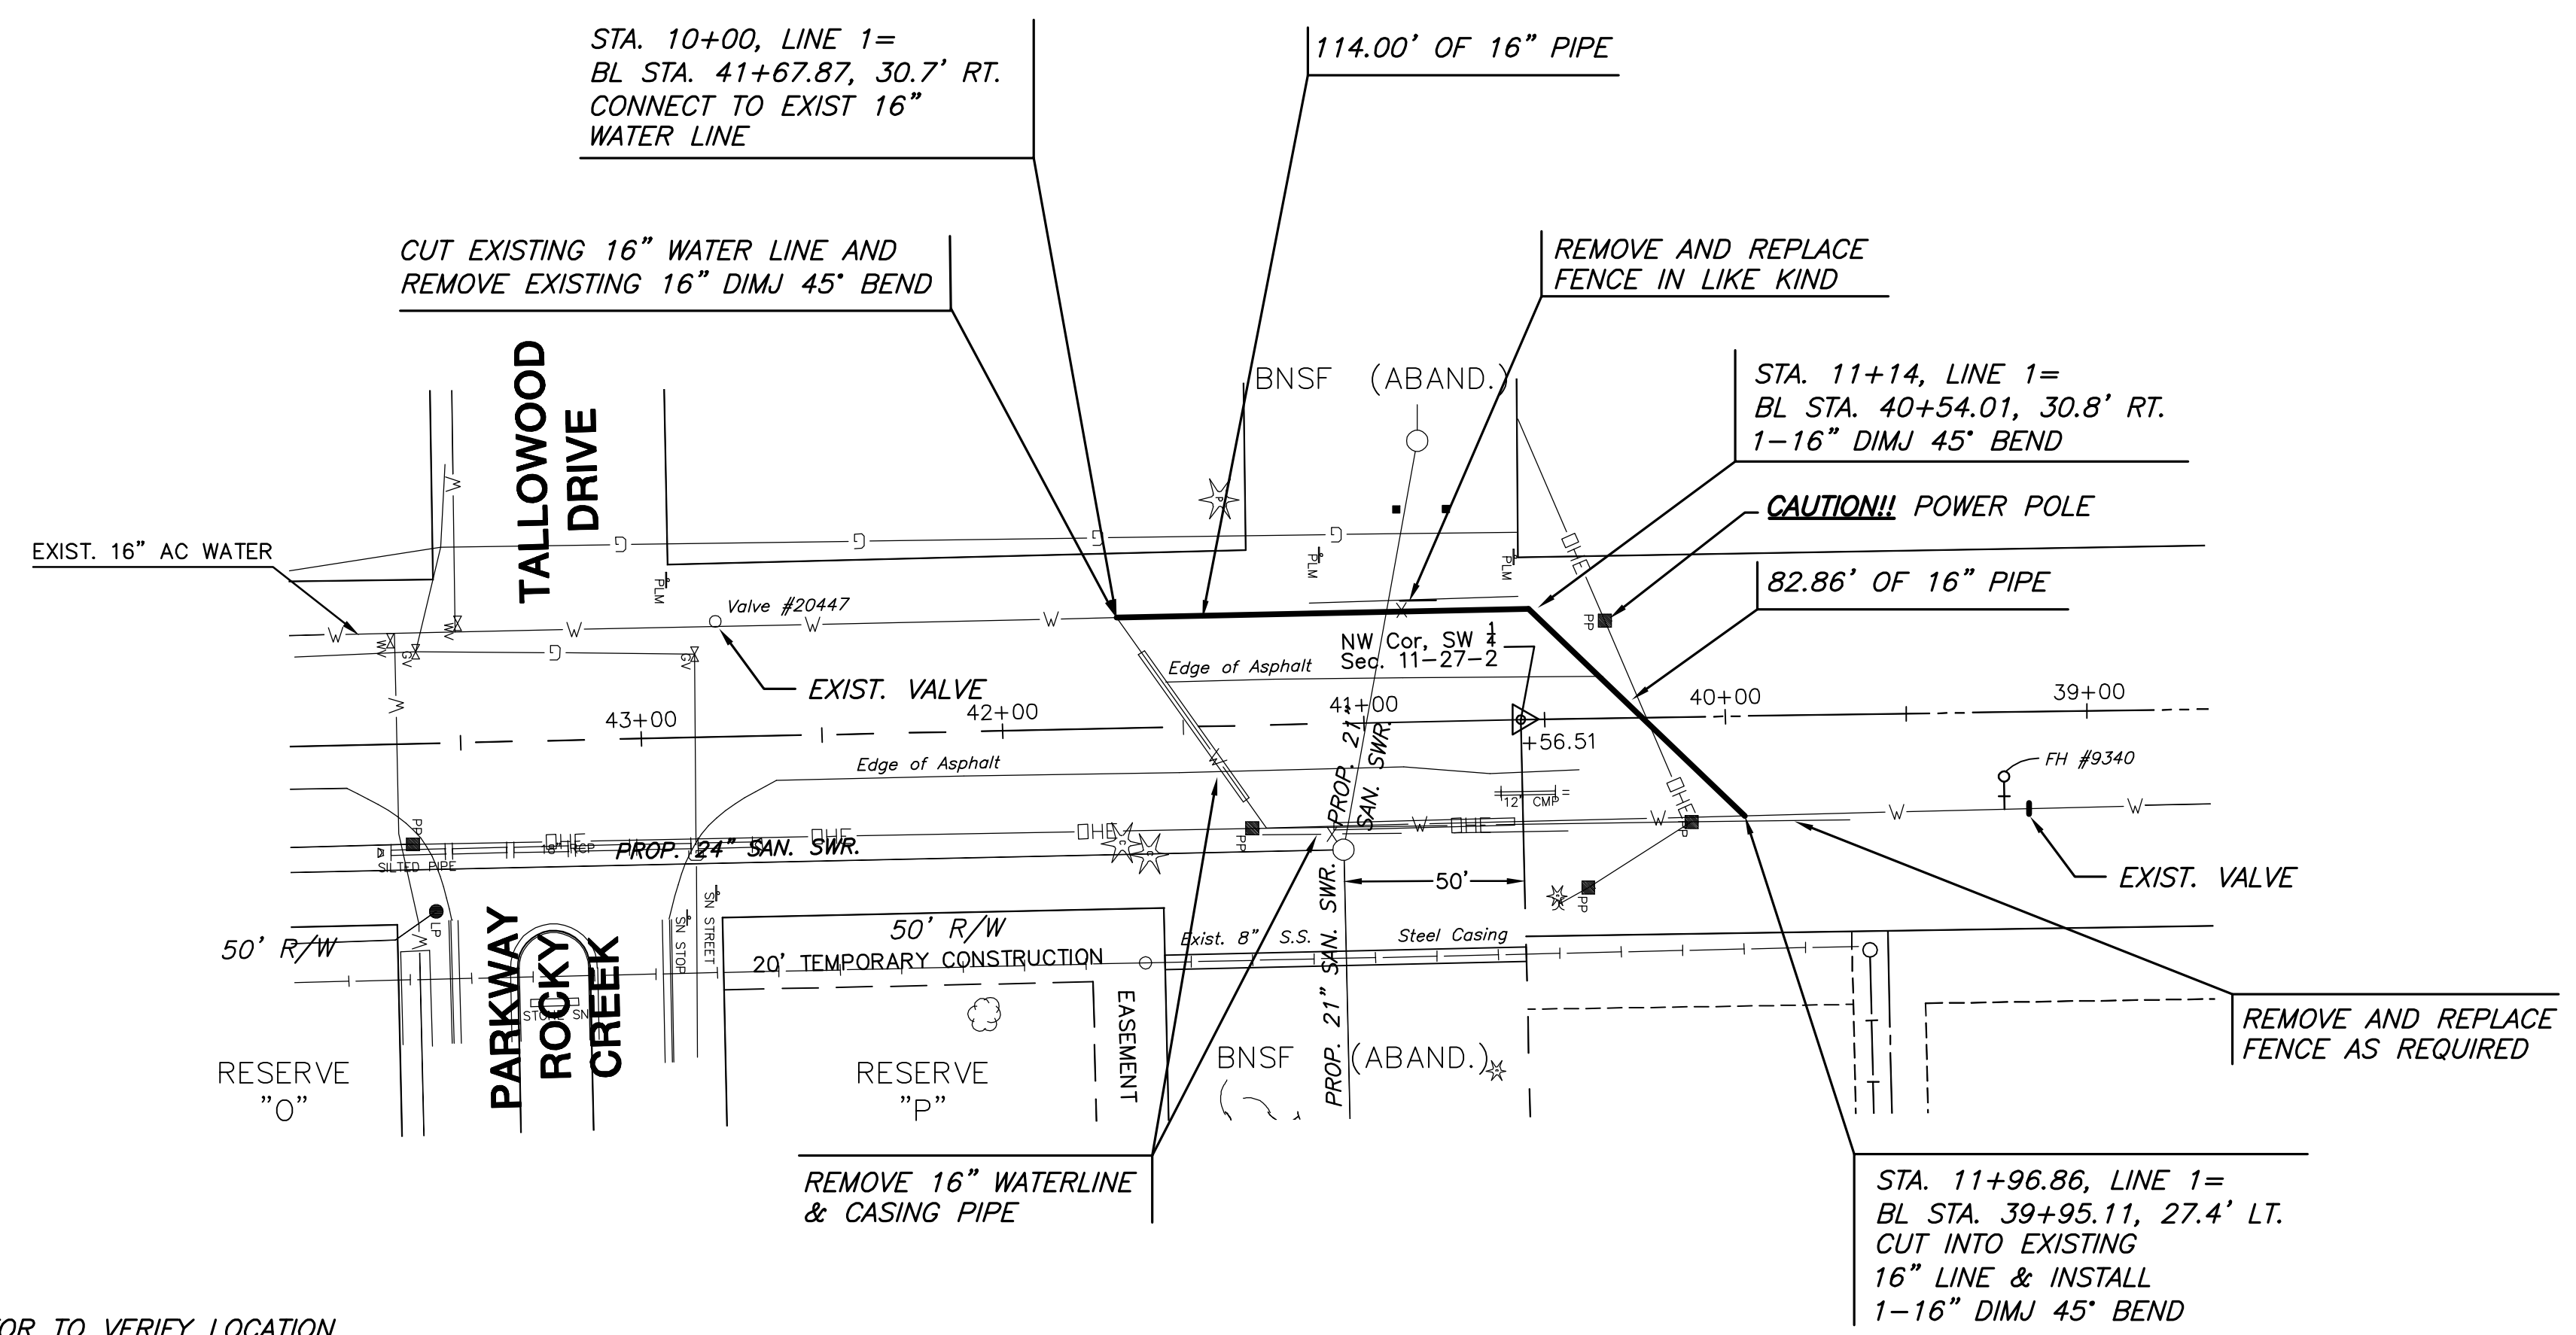

CONTRACTOR TO VERIFY LOCATION AND DEPTH OF EXISTING 16" WATER PRIOR TO CONSTRUCTION.

**PLAN LINE 1**

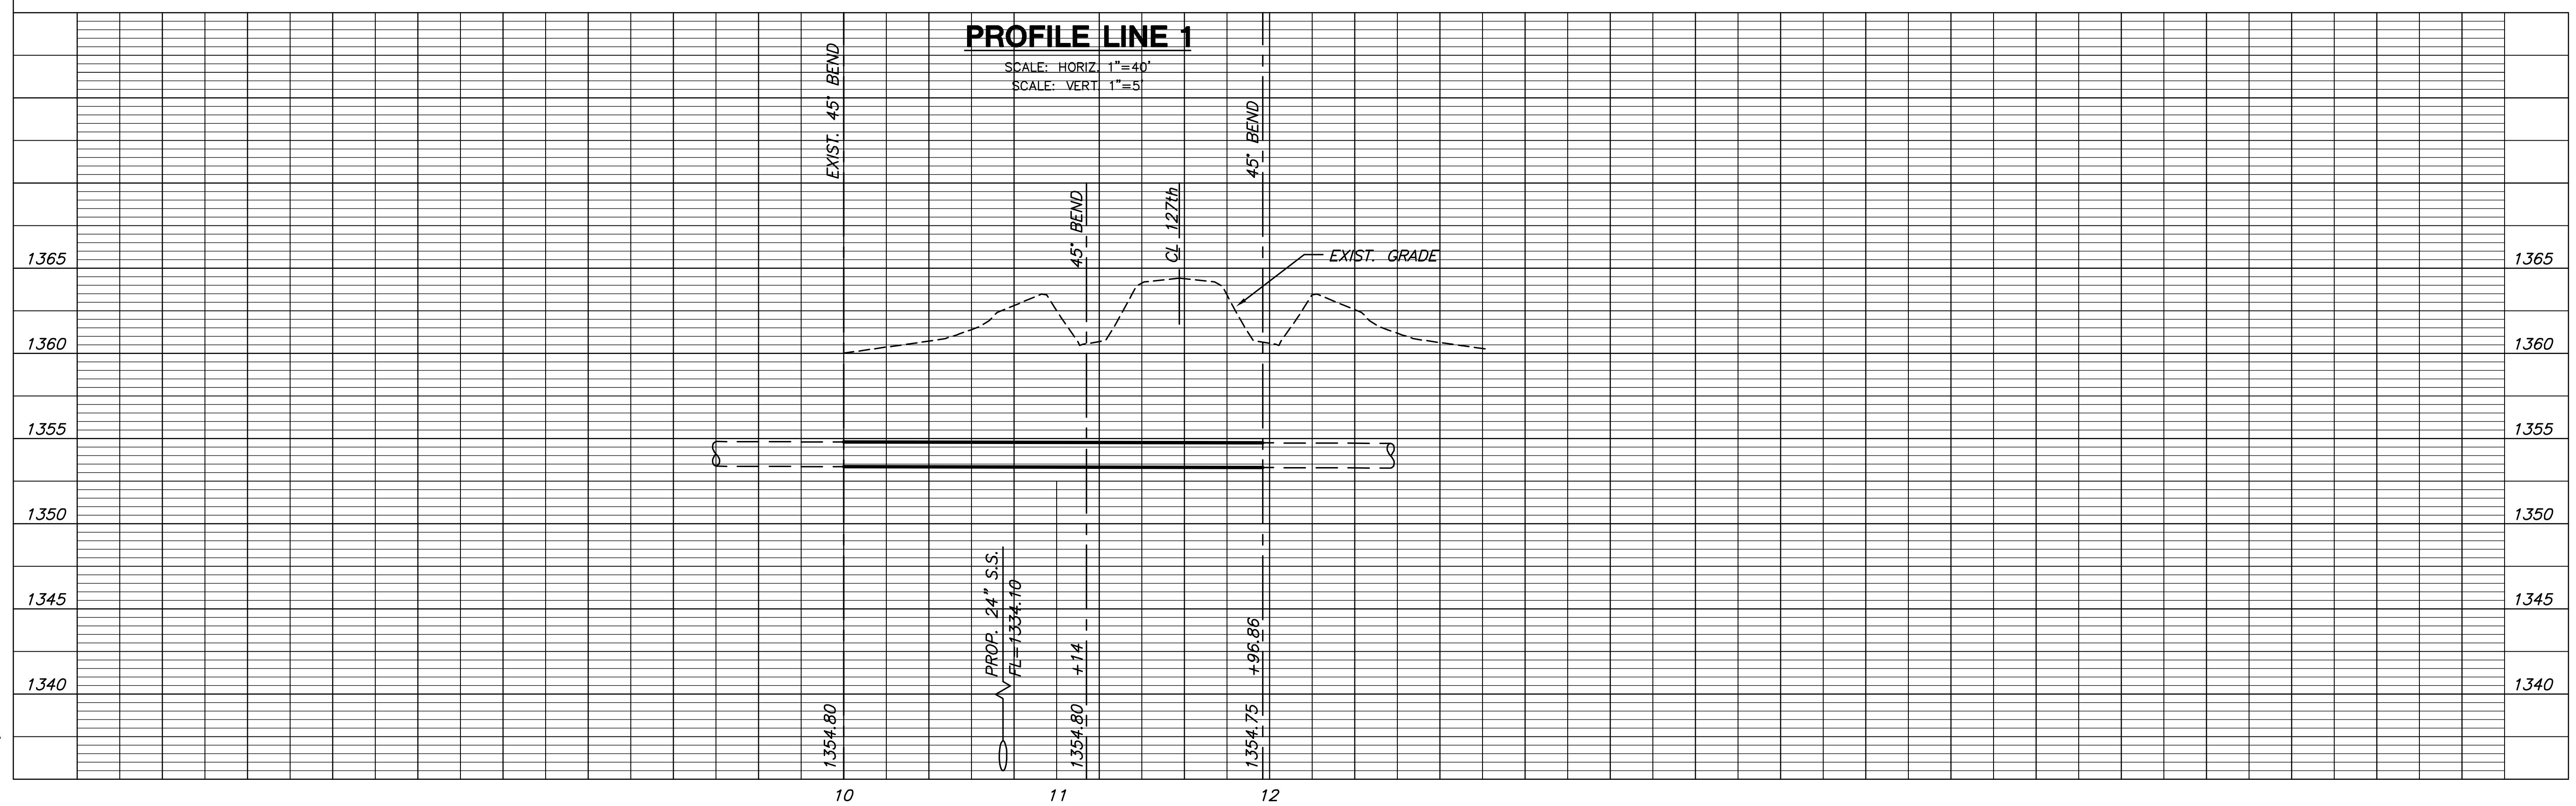

**WATER LINE RELOCATION**  
SHEET TITLE  
468-84218  
PROJECT NUMBER

DESIGN BY: DFL  
DRAWN BY: KKL  
CHECKED BY: GAR

ISSUED: June 2008  
REVISED:

SHEET NO.  
13 of 42