


**ROCKY CREEK
RELIEF SANITARY SEWER**

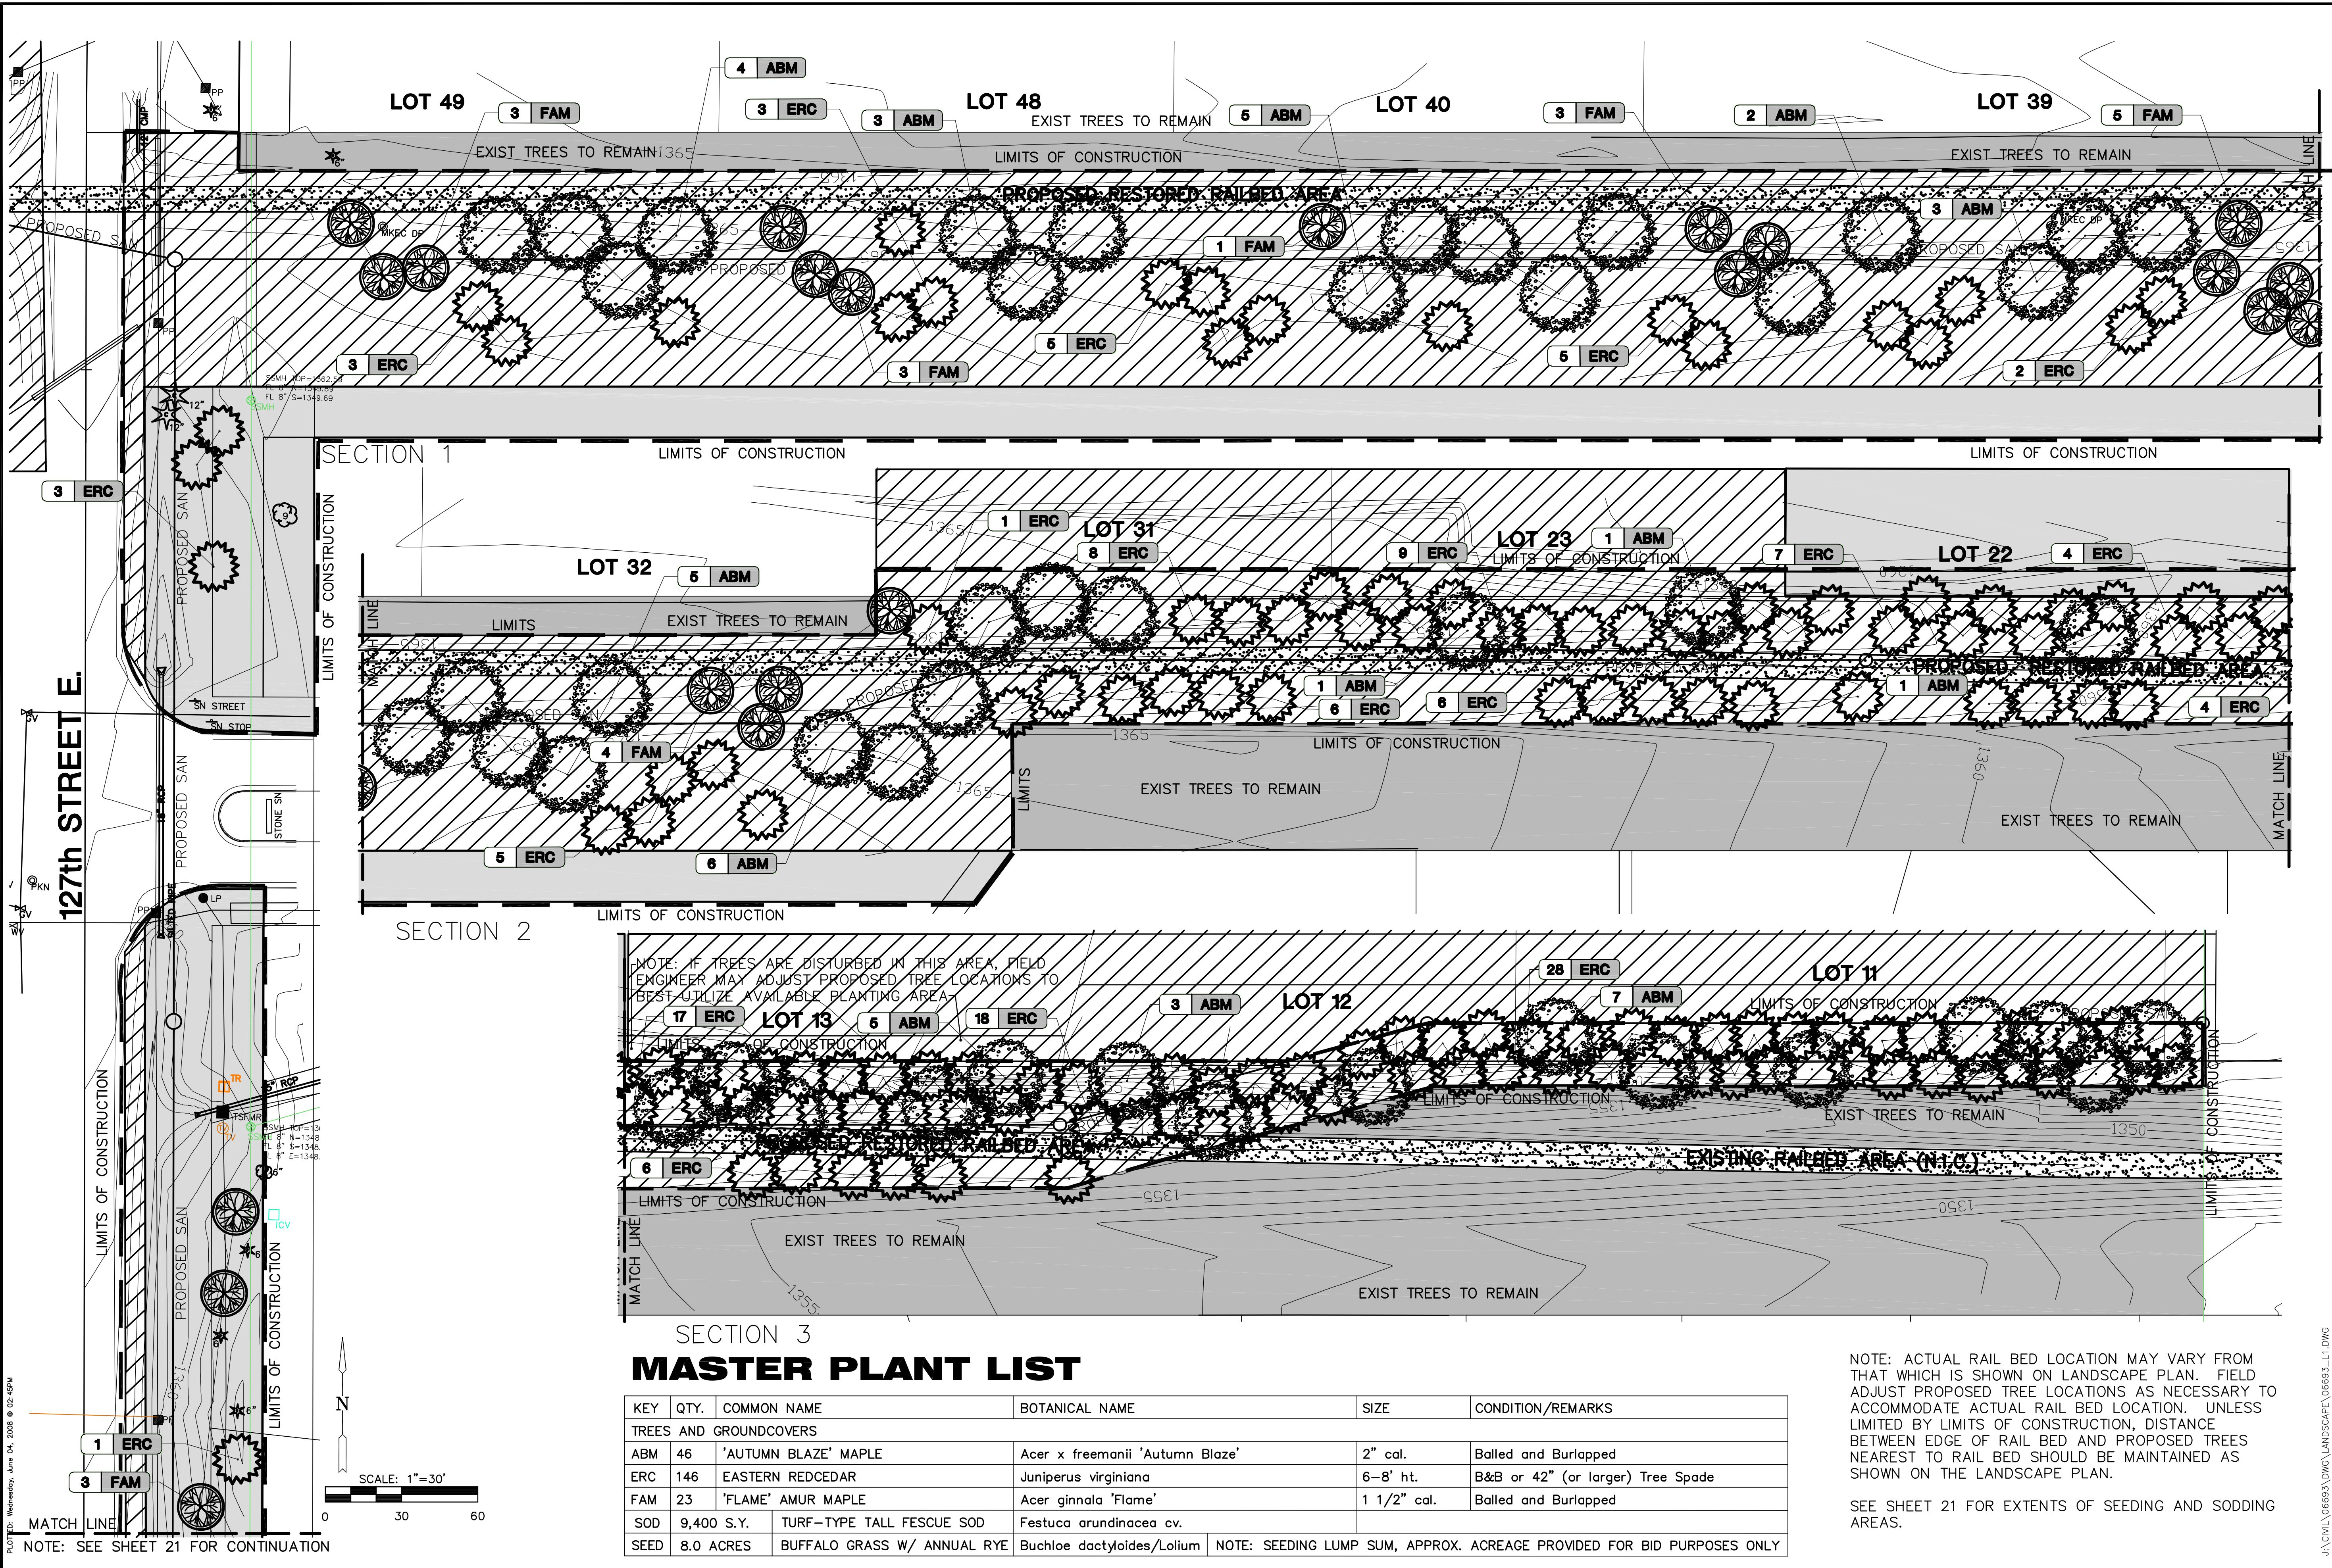

NOTE: IF TREES ARE DISTURBED IN THIS AREA, FIELD ENGINEER MAY ADJUST PROPOSED TREE LOCATIONS TO BEST UTILIZE AVAILABLE PLANTING AREA.

**SECTION 3
MASTER PLANT LIST**

KEY	QTY.	COMMON NAME	BOTANICAL NAME	SIZE	CONDITION/REMARKS
TREES AND GROUNDCOVERS					
ABM	46	'AUTUMN BLAZE' MAPLE	Acer x freemanii 'Autumn Blaze'	2" cal.	Balled and Burlapped
ERC	146	EASTERN REDCEDAR	Juniperus virginiana	6-8' ht.	B&B or 42" (or larger) Tree Spade
FAM	23	'FLAME' AMUR MAPLE	Acer ginnala 'Flame'	1 1/2" cal.	Balled and Burlapped
SOD	9,400 S.Y.	TURF-TYPE TALL FESCUE SOD	Festuca arundinacea cv.		
SEED	8.0 ACRES	BUFFALO GRASS W/ ANNUAL RYE	Buchloe dactyloides/Lolium		NOTE: SEEDING LUMP SUM, APPROX. ACREAGE PROVIDED FOR BID PURPOSES ONLY

NOTE: ACTUAL RAIL BED LOCATION MAY VARY FROM THAT WHICH IS SHOWN ON LANDSCAPE PLAN. FIELD ADJUST PROPOSED TREE LOCATIONS AS NECESSARY TO ACCOMMODATE ACTUAL RAIL BED LOCATION. UNLESS LIMITED BY LIMITS OF CONSTRUCTION, DISTANCE BETWEEN EDGE OF RAIL BED AND PROPOSED TREES NEAREST TO RAIL BED SHOULD BE MAINTAINED AS SHOWN ON THE LANDSCAPE PLAN.

SEE SHEET 21 FOR EXTENTS OF SEEDING AND SODDING AREAS.

LANDSCAPE PLAN
SHEET TITLE
468-84218
PROJECT NUMBER

DFL
DESIGN BY
RD
DRAWN BY
GAR
CHECKED BY

ISSUED
June 2008
REVISED

SHEET NO.
20 of 42

PLT 02: McHenry, June 04, 2008 @ 02:45PM

J:\CIVIL\06693\DWG\LANDSCAPE\06693_L1.DWG