



BENCHMARK:
 CITY OF WICHITA BENCHMARK
 AT THE NE CORNER OF
 ARKANSAS AND 29TH ST
 NORTH
 ELEV. = 1316.81 NGVD29

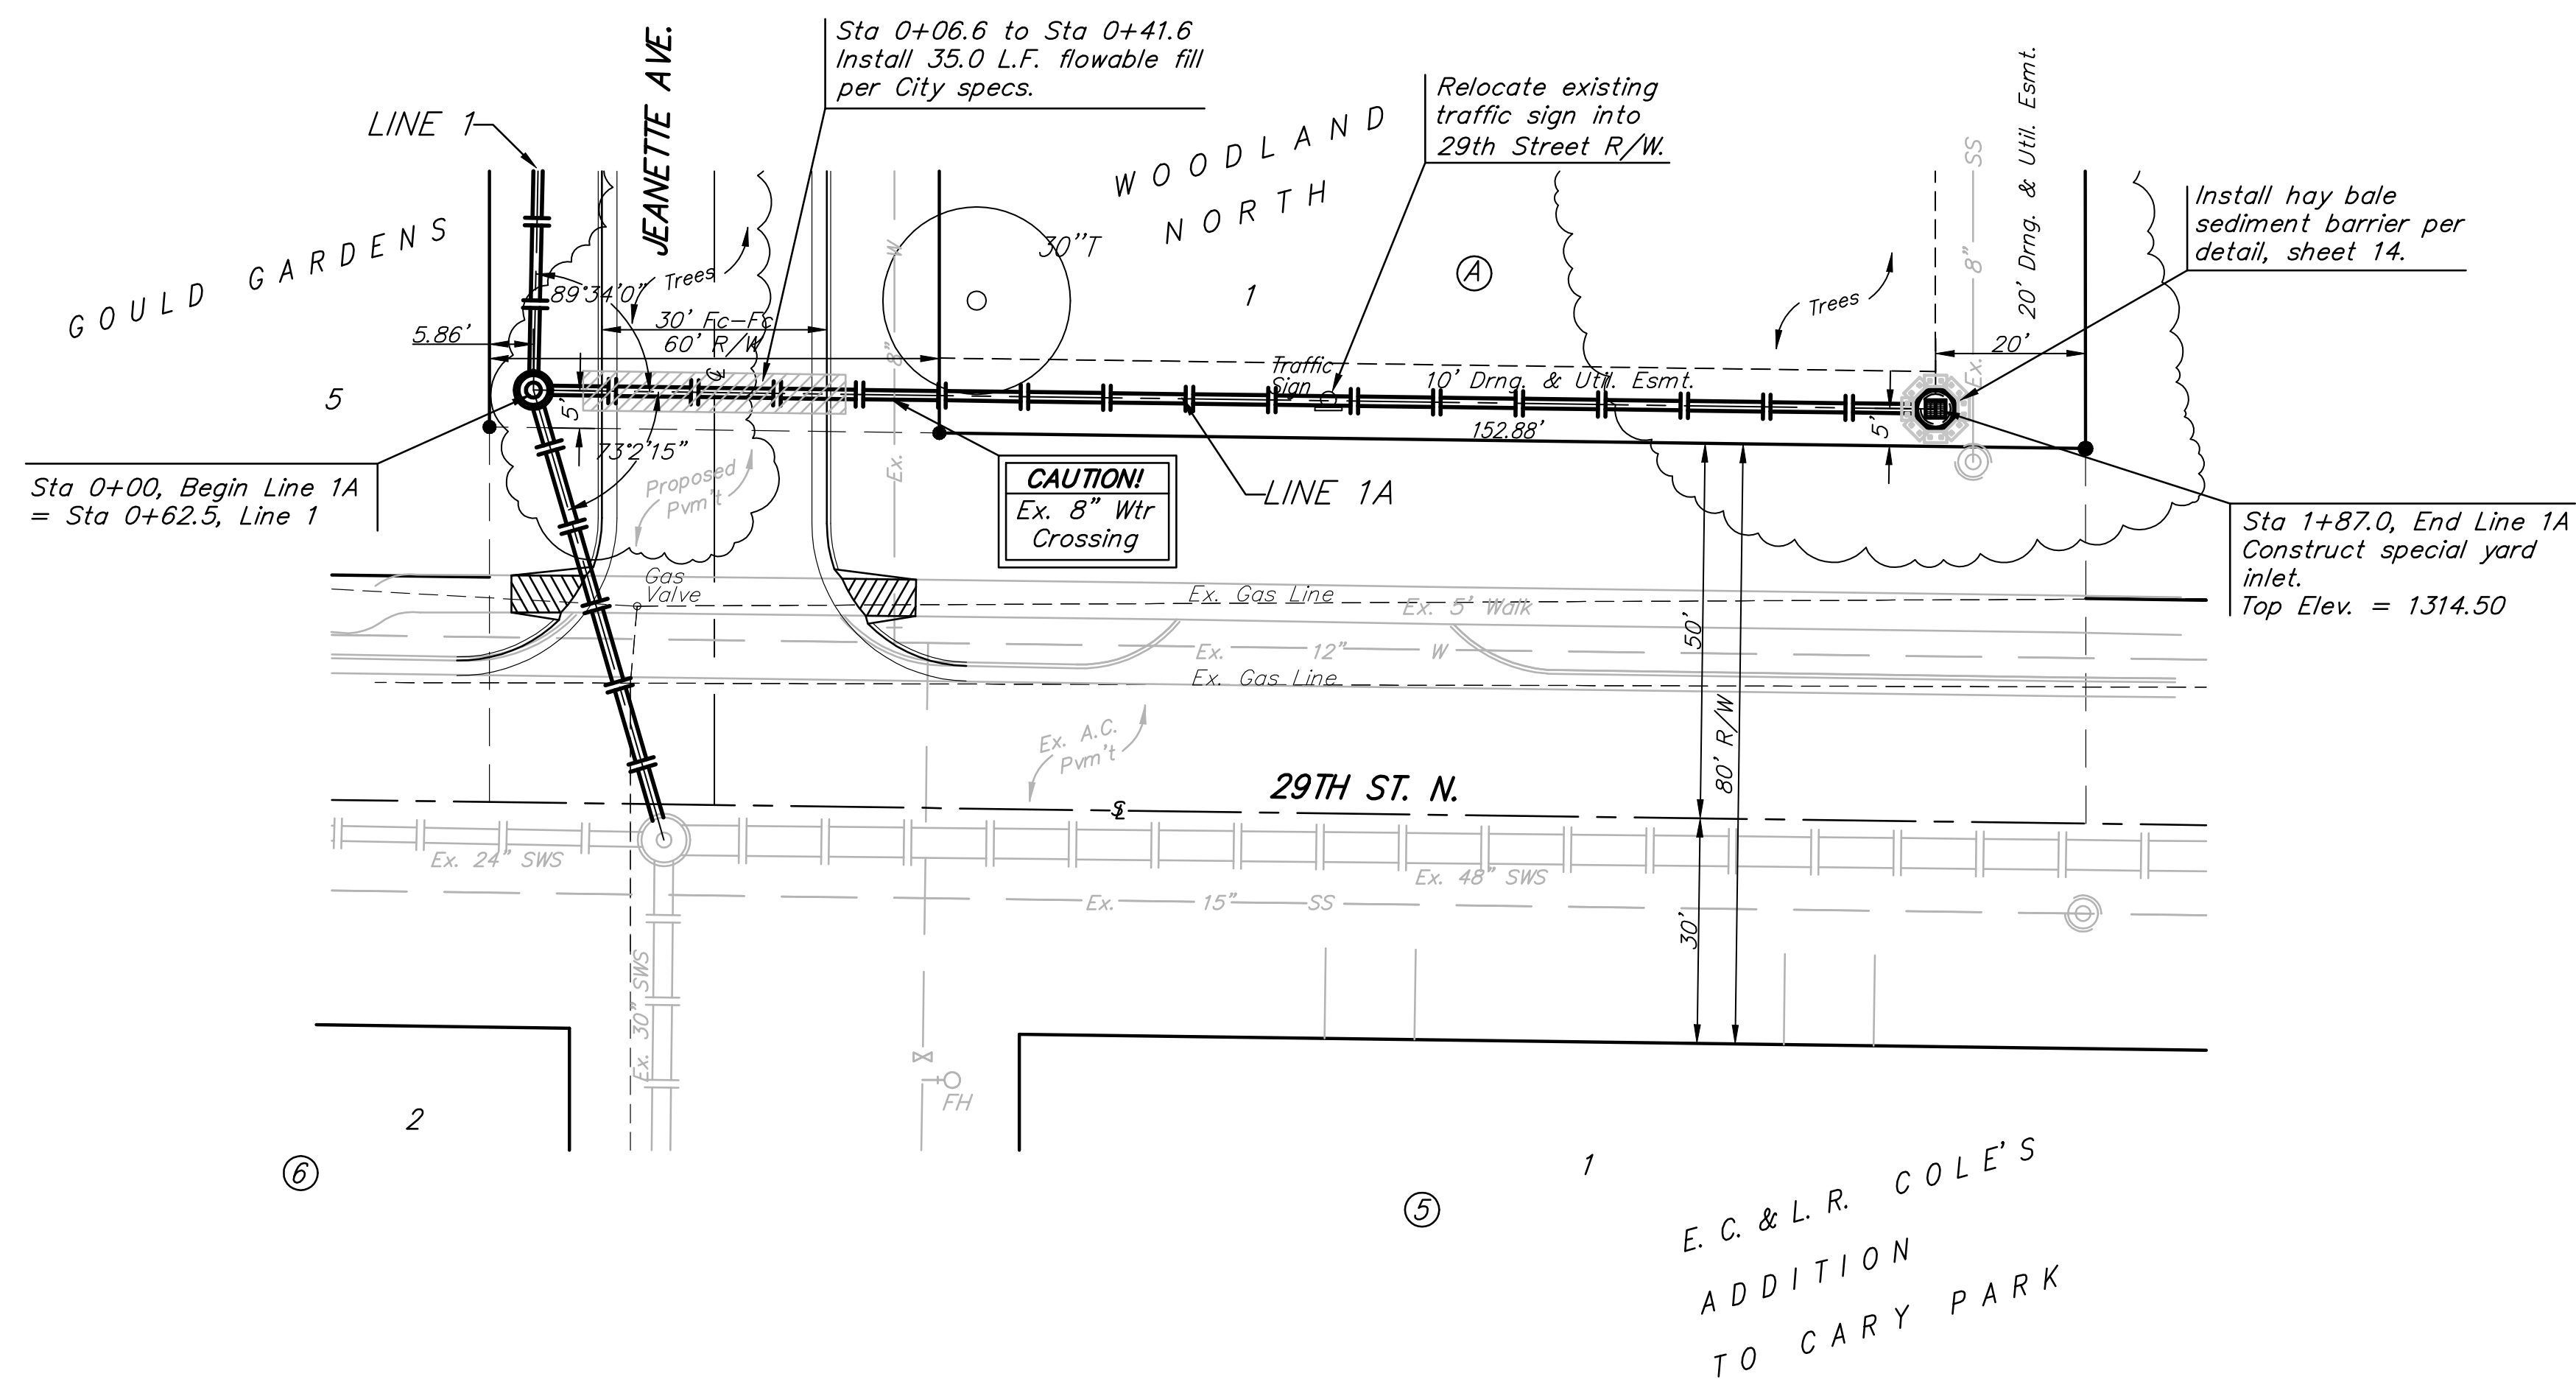

Scale: 1" = 20' Horizontal
 1" = 5' Vertical
 • = Iron

Remove trees only as necessary for storm sewer construction and only with permission of Developer or Baughman Co. Cost of removal to be incidental to lump sum bid item "Site Clearing & Restoration".

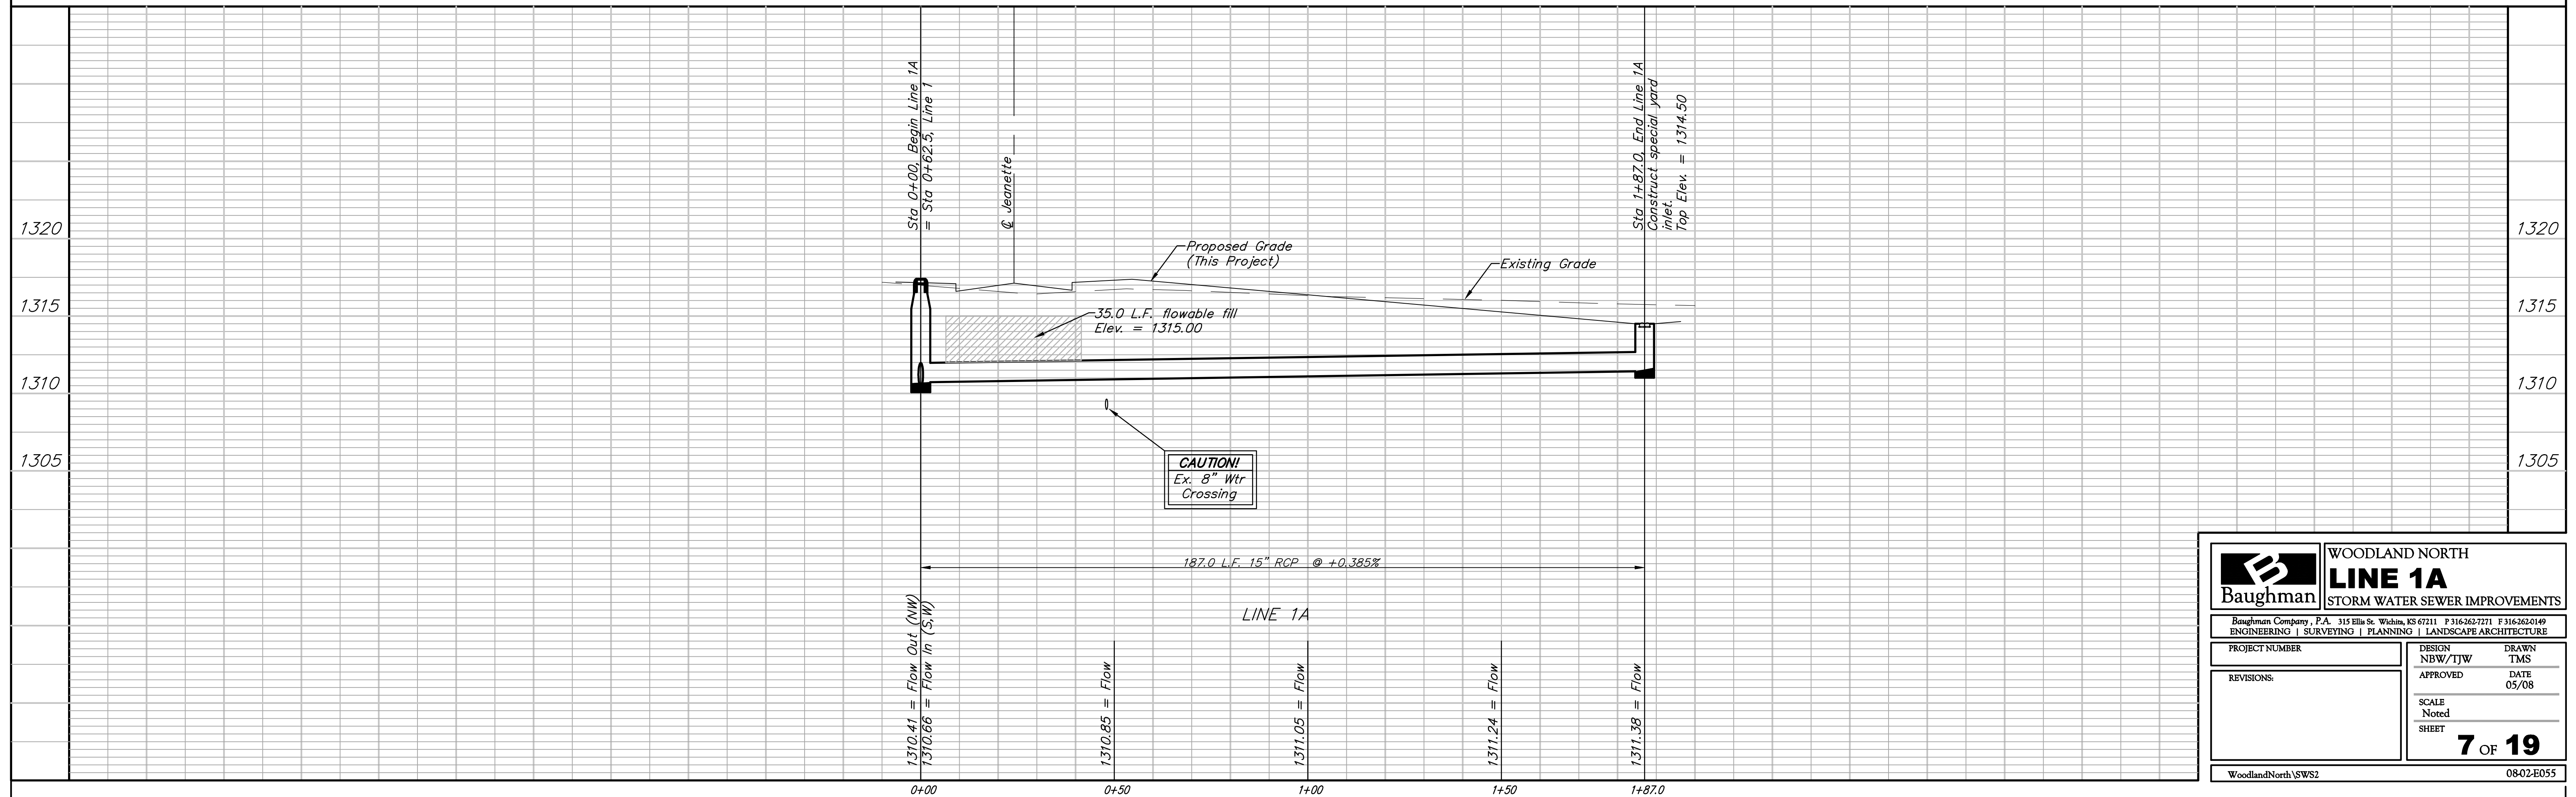

	WOODLAND NORTH	
	LINE 1A	
STORM WATER SEWER IMPROVEMENTS		
<small>Baughman Company, P.A. 315 Ellis St. Wichita, KS 67211 P 316-262-7271 F 316-262-0149 ENGINEERING SURVEYING PLANNING LANDSCAPE ARCHITECTURE</small>		
PROJECT NUMBER	DESIGN NBW/TJW	DRAWN TMS
REVISIONS:	APPROVED	DATE 05/08
SCALE Noted		7 OF 19
SHEET		
WoodlandNorth\SWS2		08-02-E055