
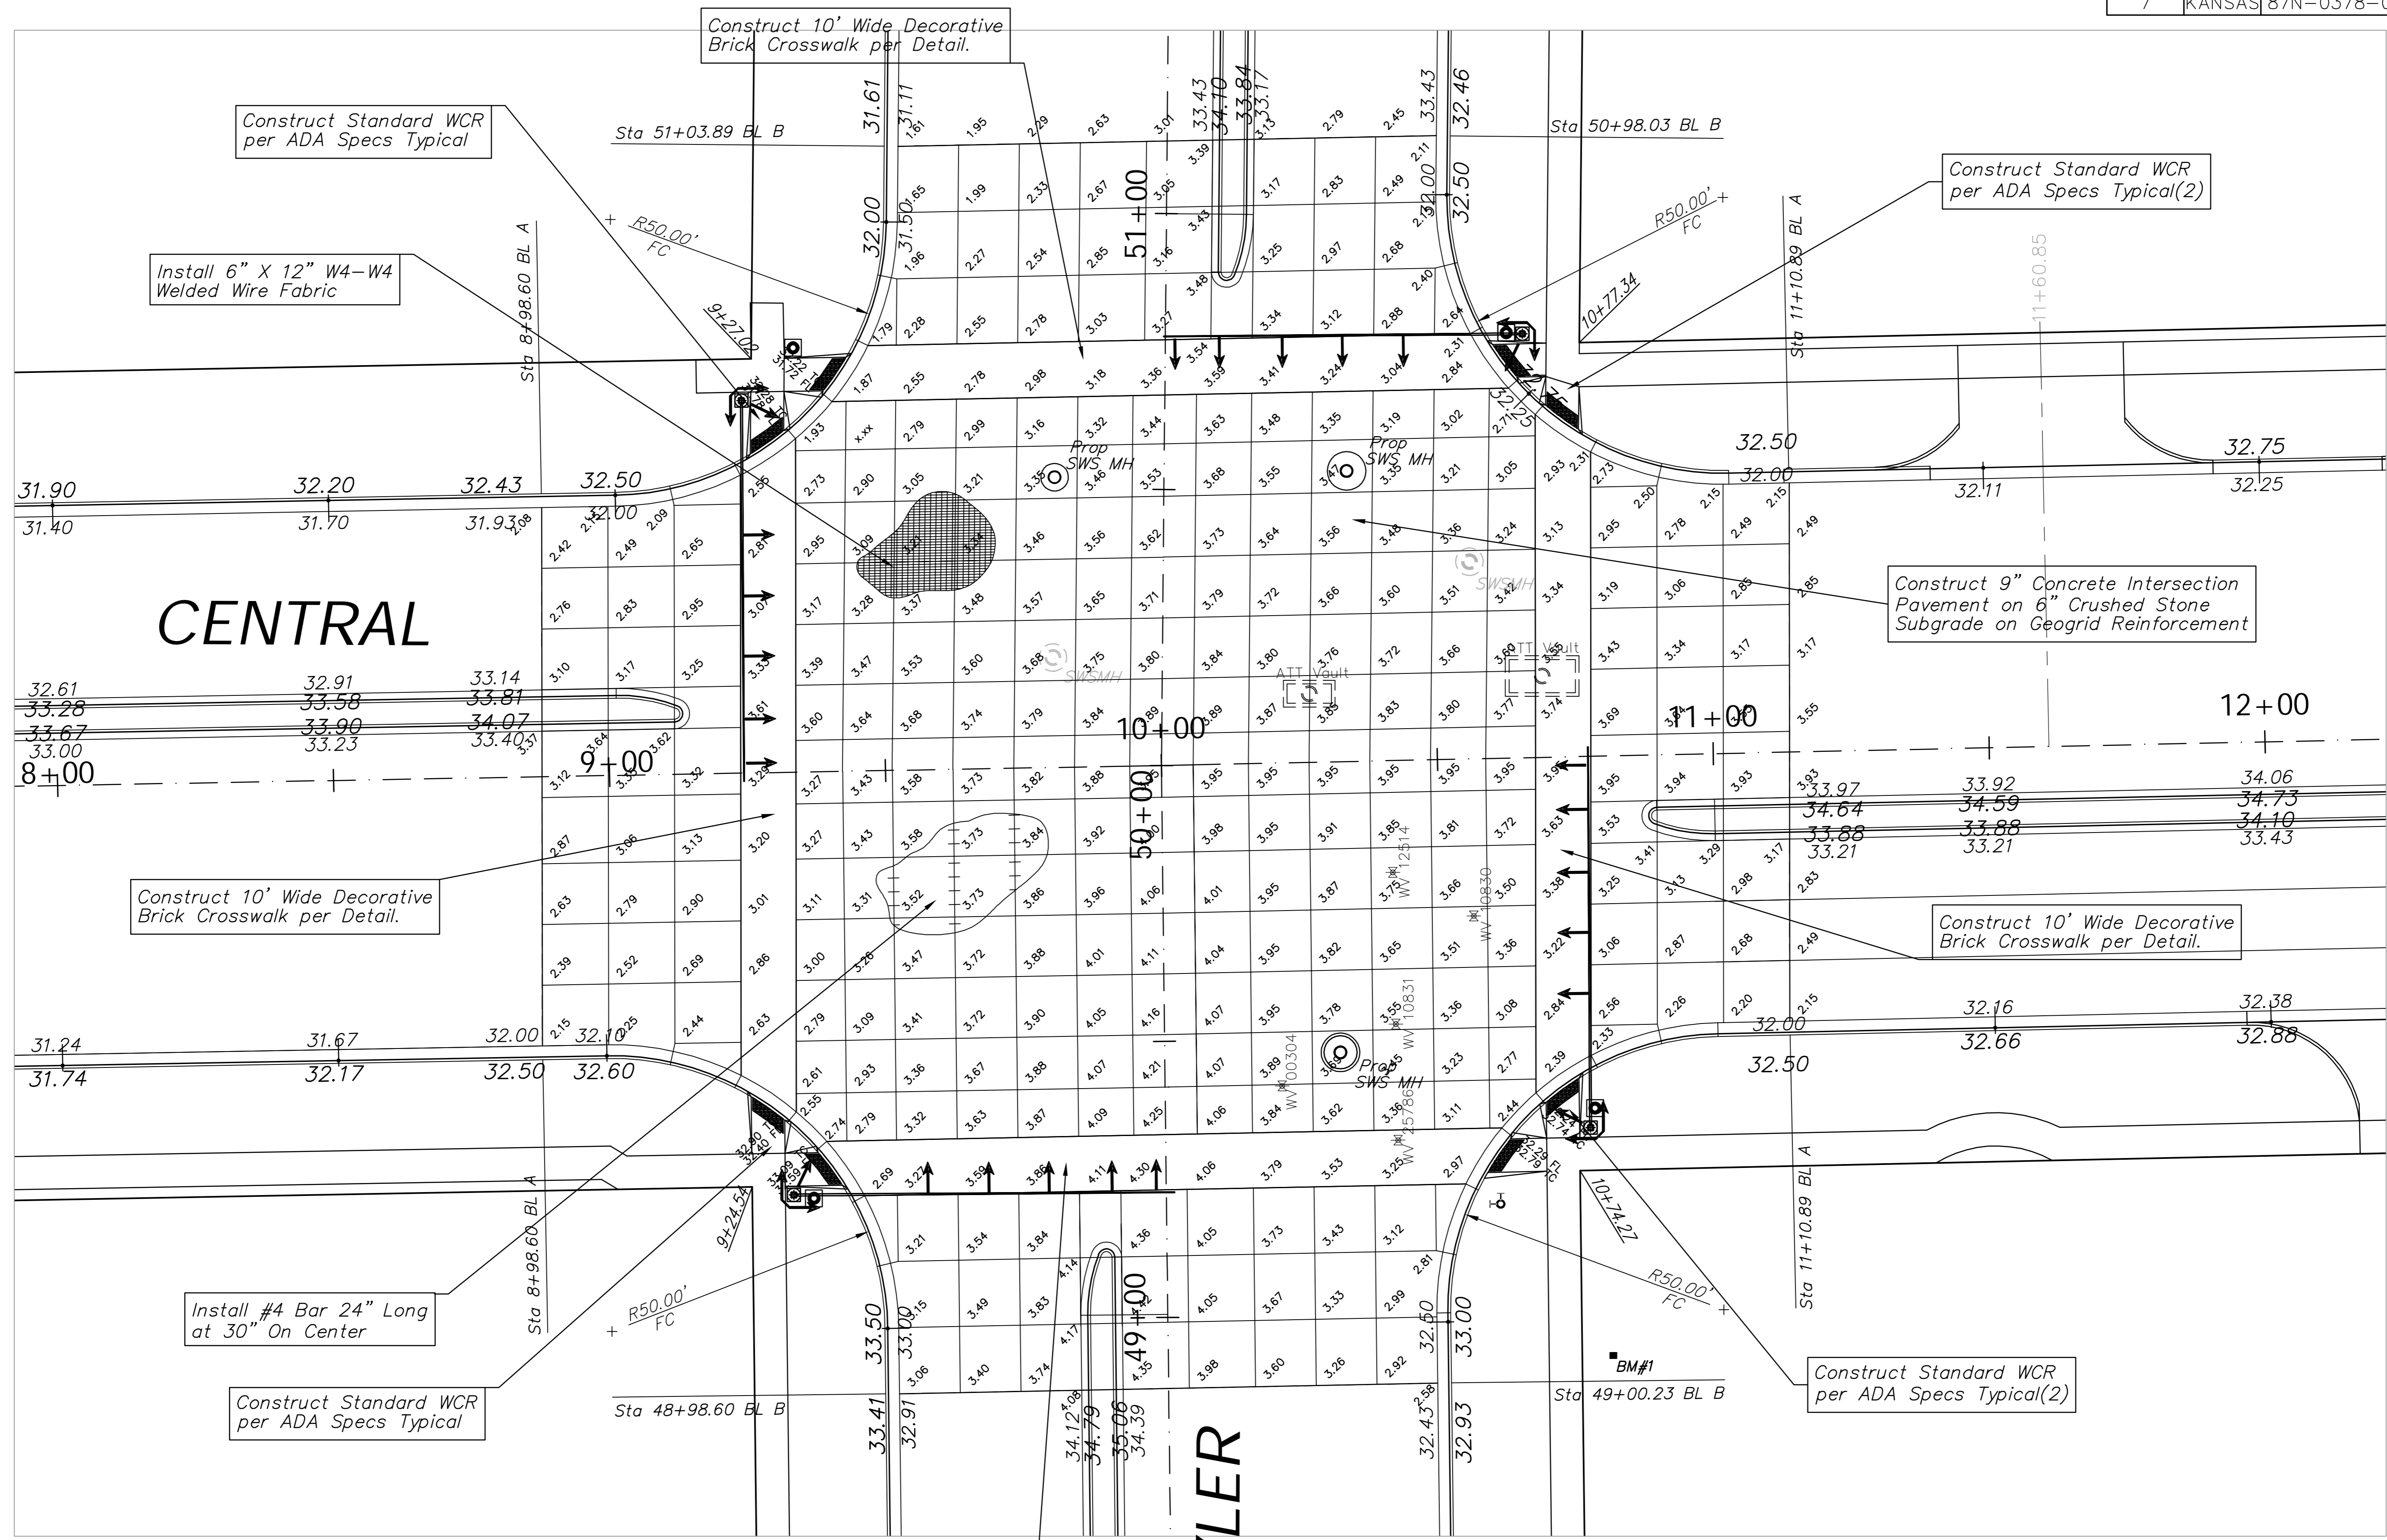


| FHWA REGION NO. | STATE  | PROJECT NO. | FISCAL YEAR | SHEET NO. | TOTAL SHEETS |
|-----------------|--------|-------------|-------------|-----------|--------------|
| 7               | KANSAS | 87N-0378-01 | 2008        | 12        | 72           |

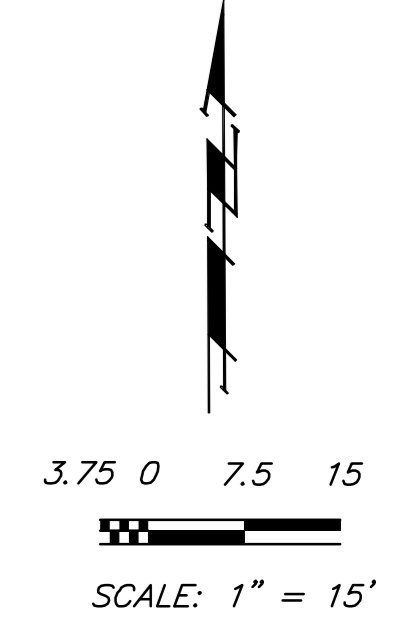

**CENTRAL**

**TYLER**

Drawing File: E:\eng\central and tyler intersection\land\base.dwg

Design: T. Azlere  
 Drawn:  
 Approved: J. F. Bradley  
 Scale: 1:15

Project No. 05-10E393 CAPITAL IMPROVEMENT PROJECT  
**CENTRAL & TYLER PAVING INTERSECTION GRADES**  
 PAVEMENT, STORM WATER SEWER, TRAFFIC CONTROL IMPROVEMENTS

**Baughman Company, P.A.**  
 315 Ellis St. Wichita, KS 67211 P 316-262-7271 F 316-262-0149  
 ENGINEERING | SURVEYING | PLANNING | LANDSCAPE ARCHITECTURE

MAY 2008  
 SHEET 12 OF 72