
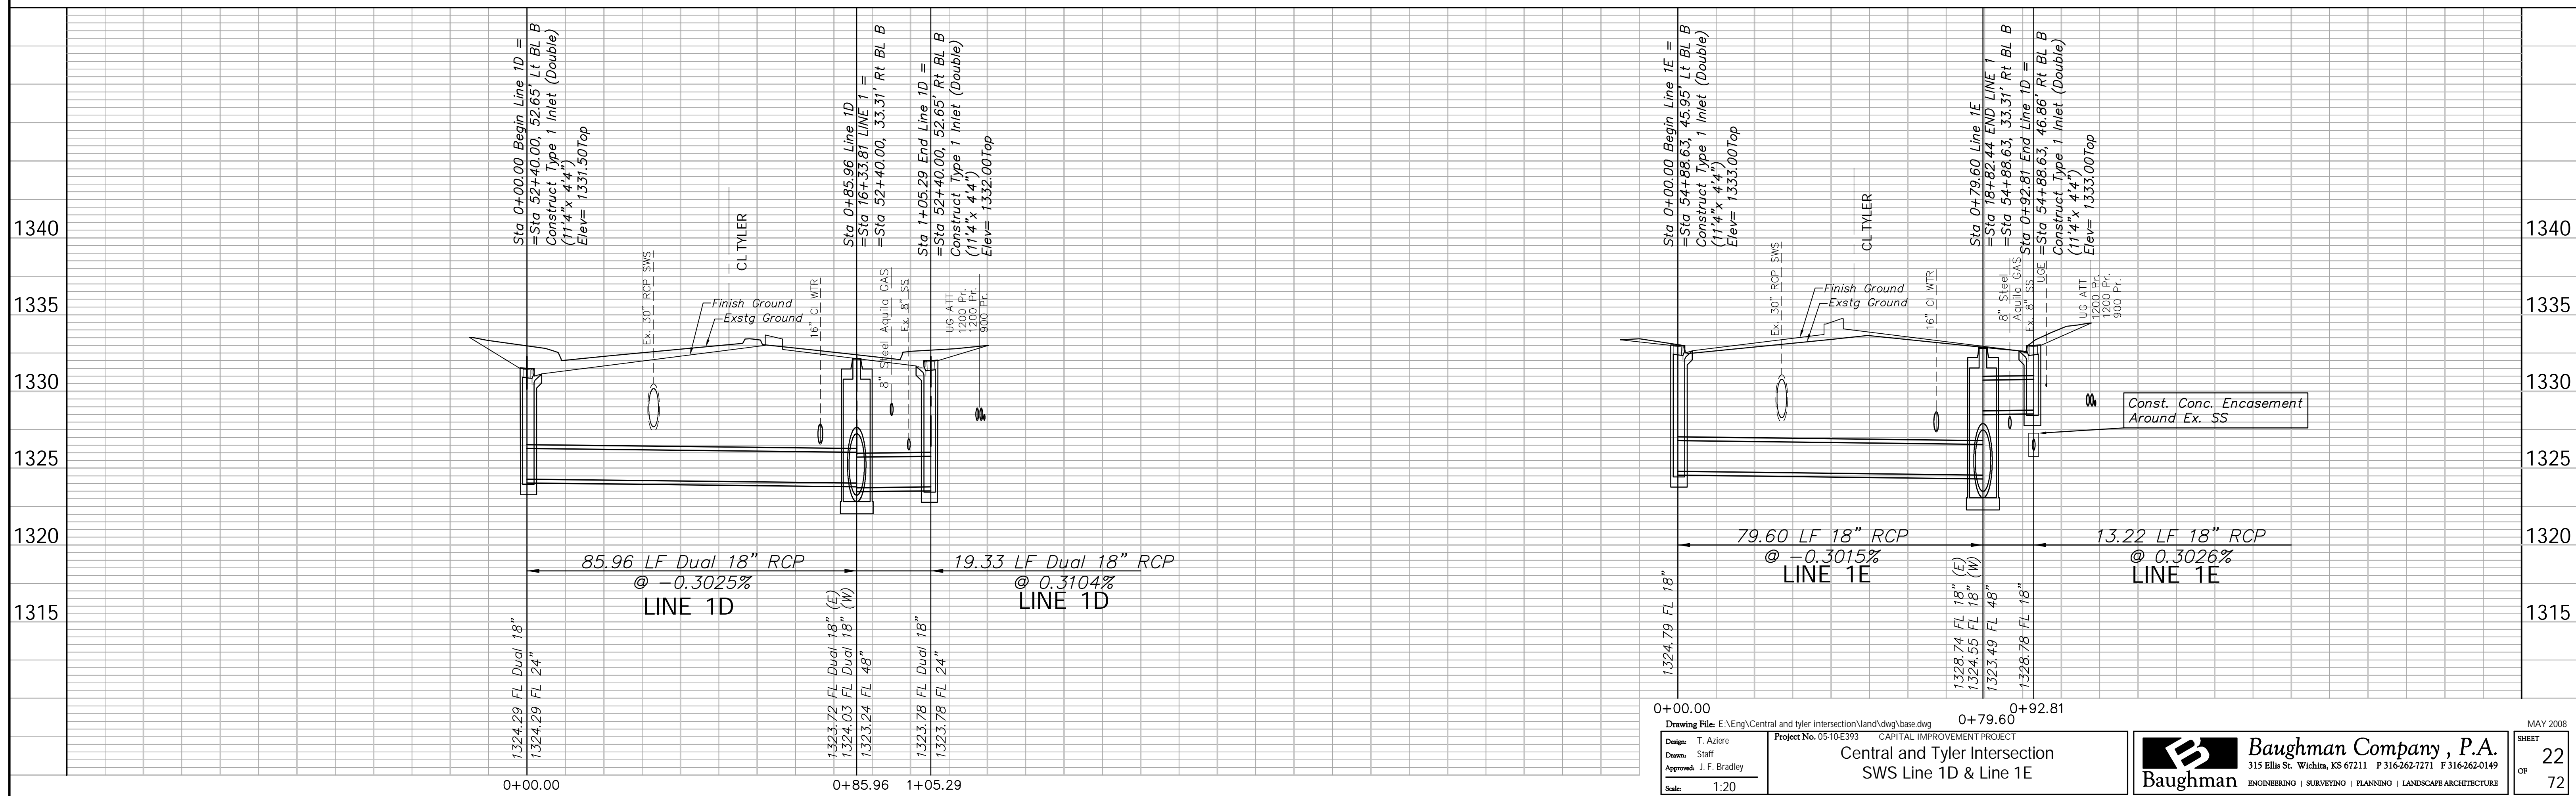
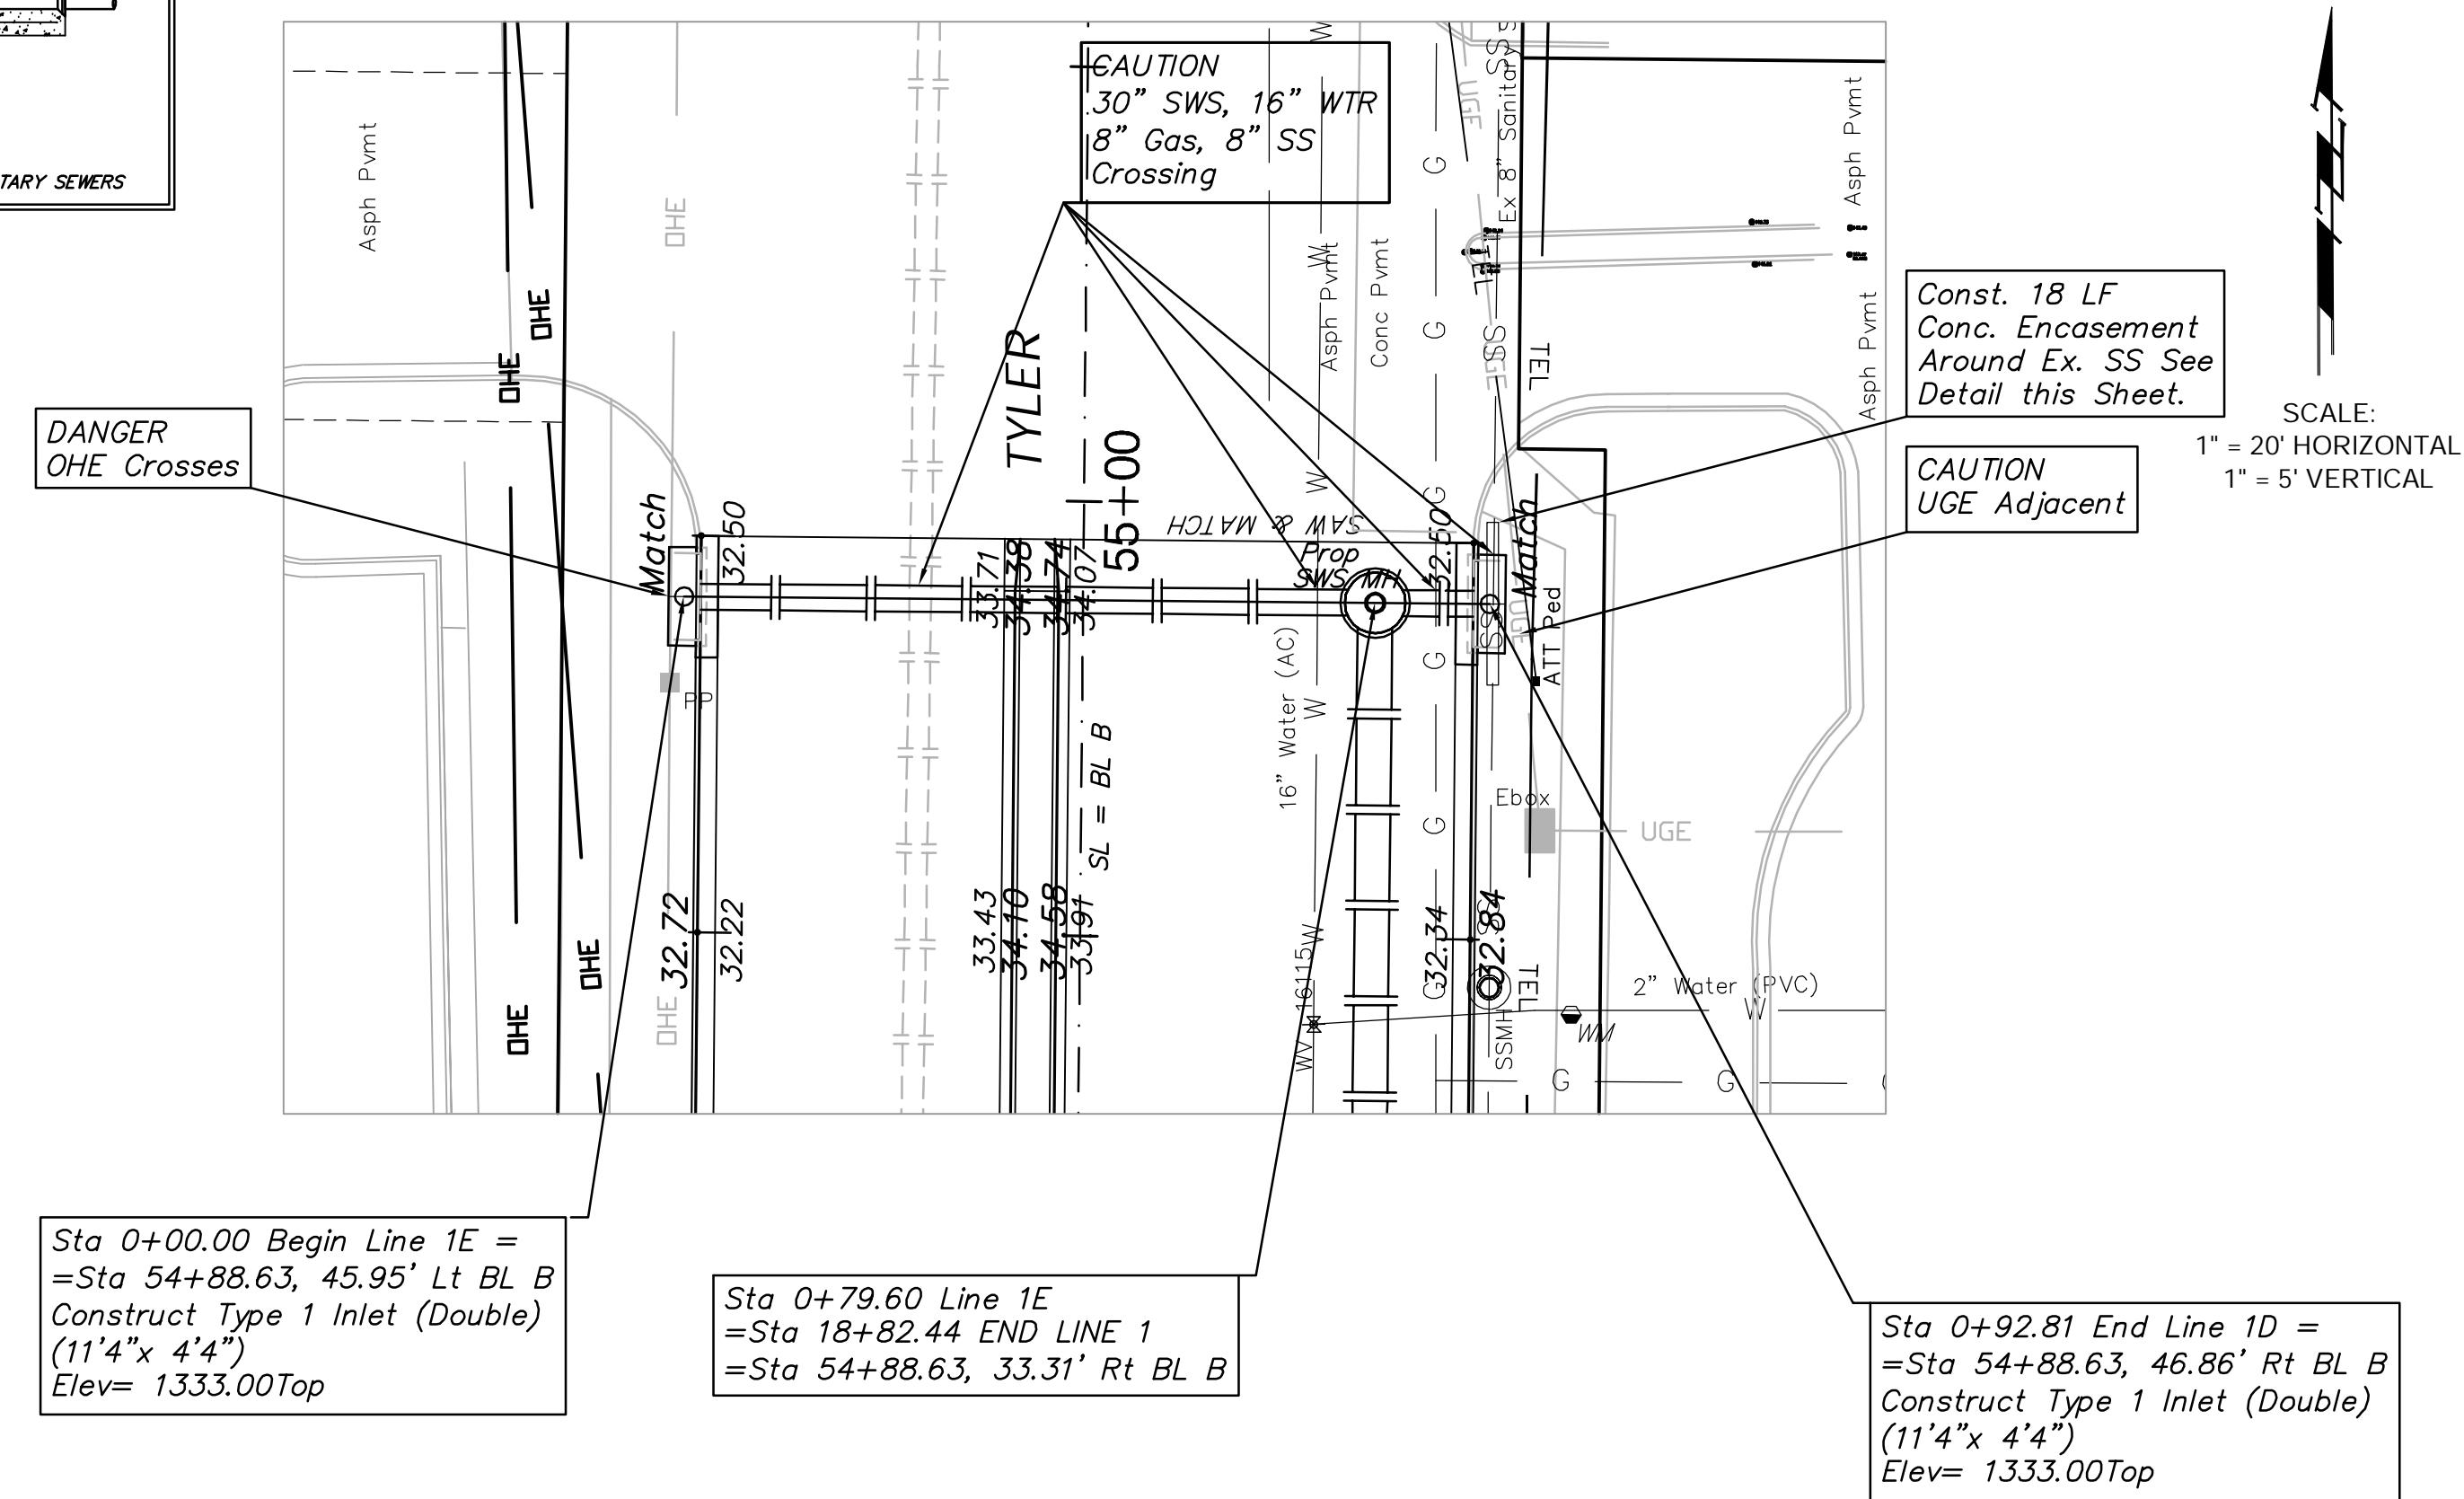


FHWA REGION NO.	STATE	PROJECT NO.	FISCAL YEAR	SHEET NO.	TOTAL SHEETS
7	KANSAS	87N-0378-01	2008	22	72

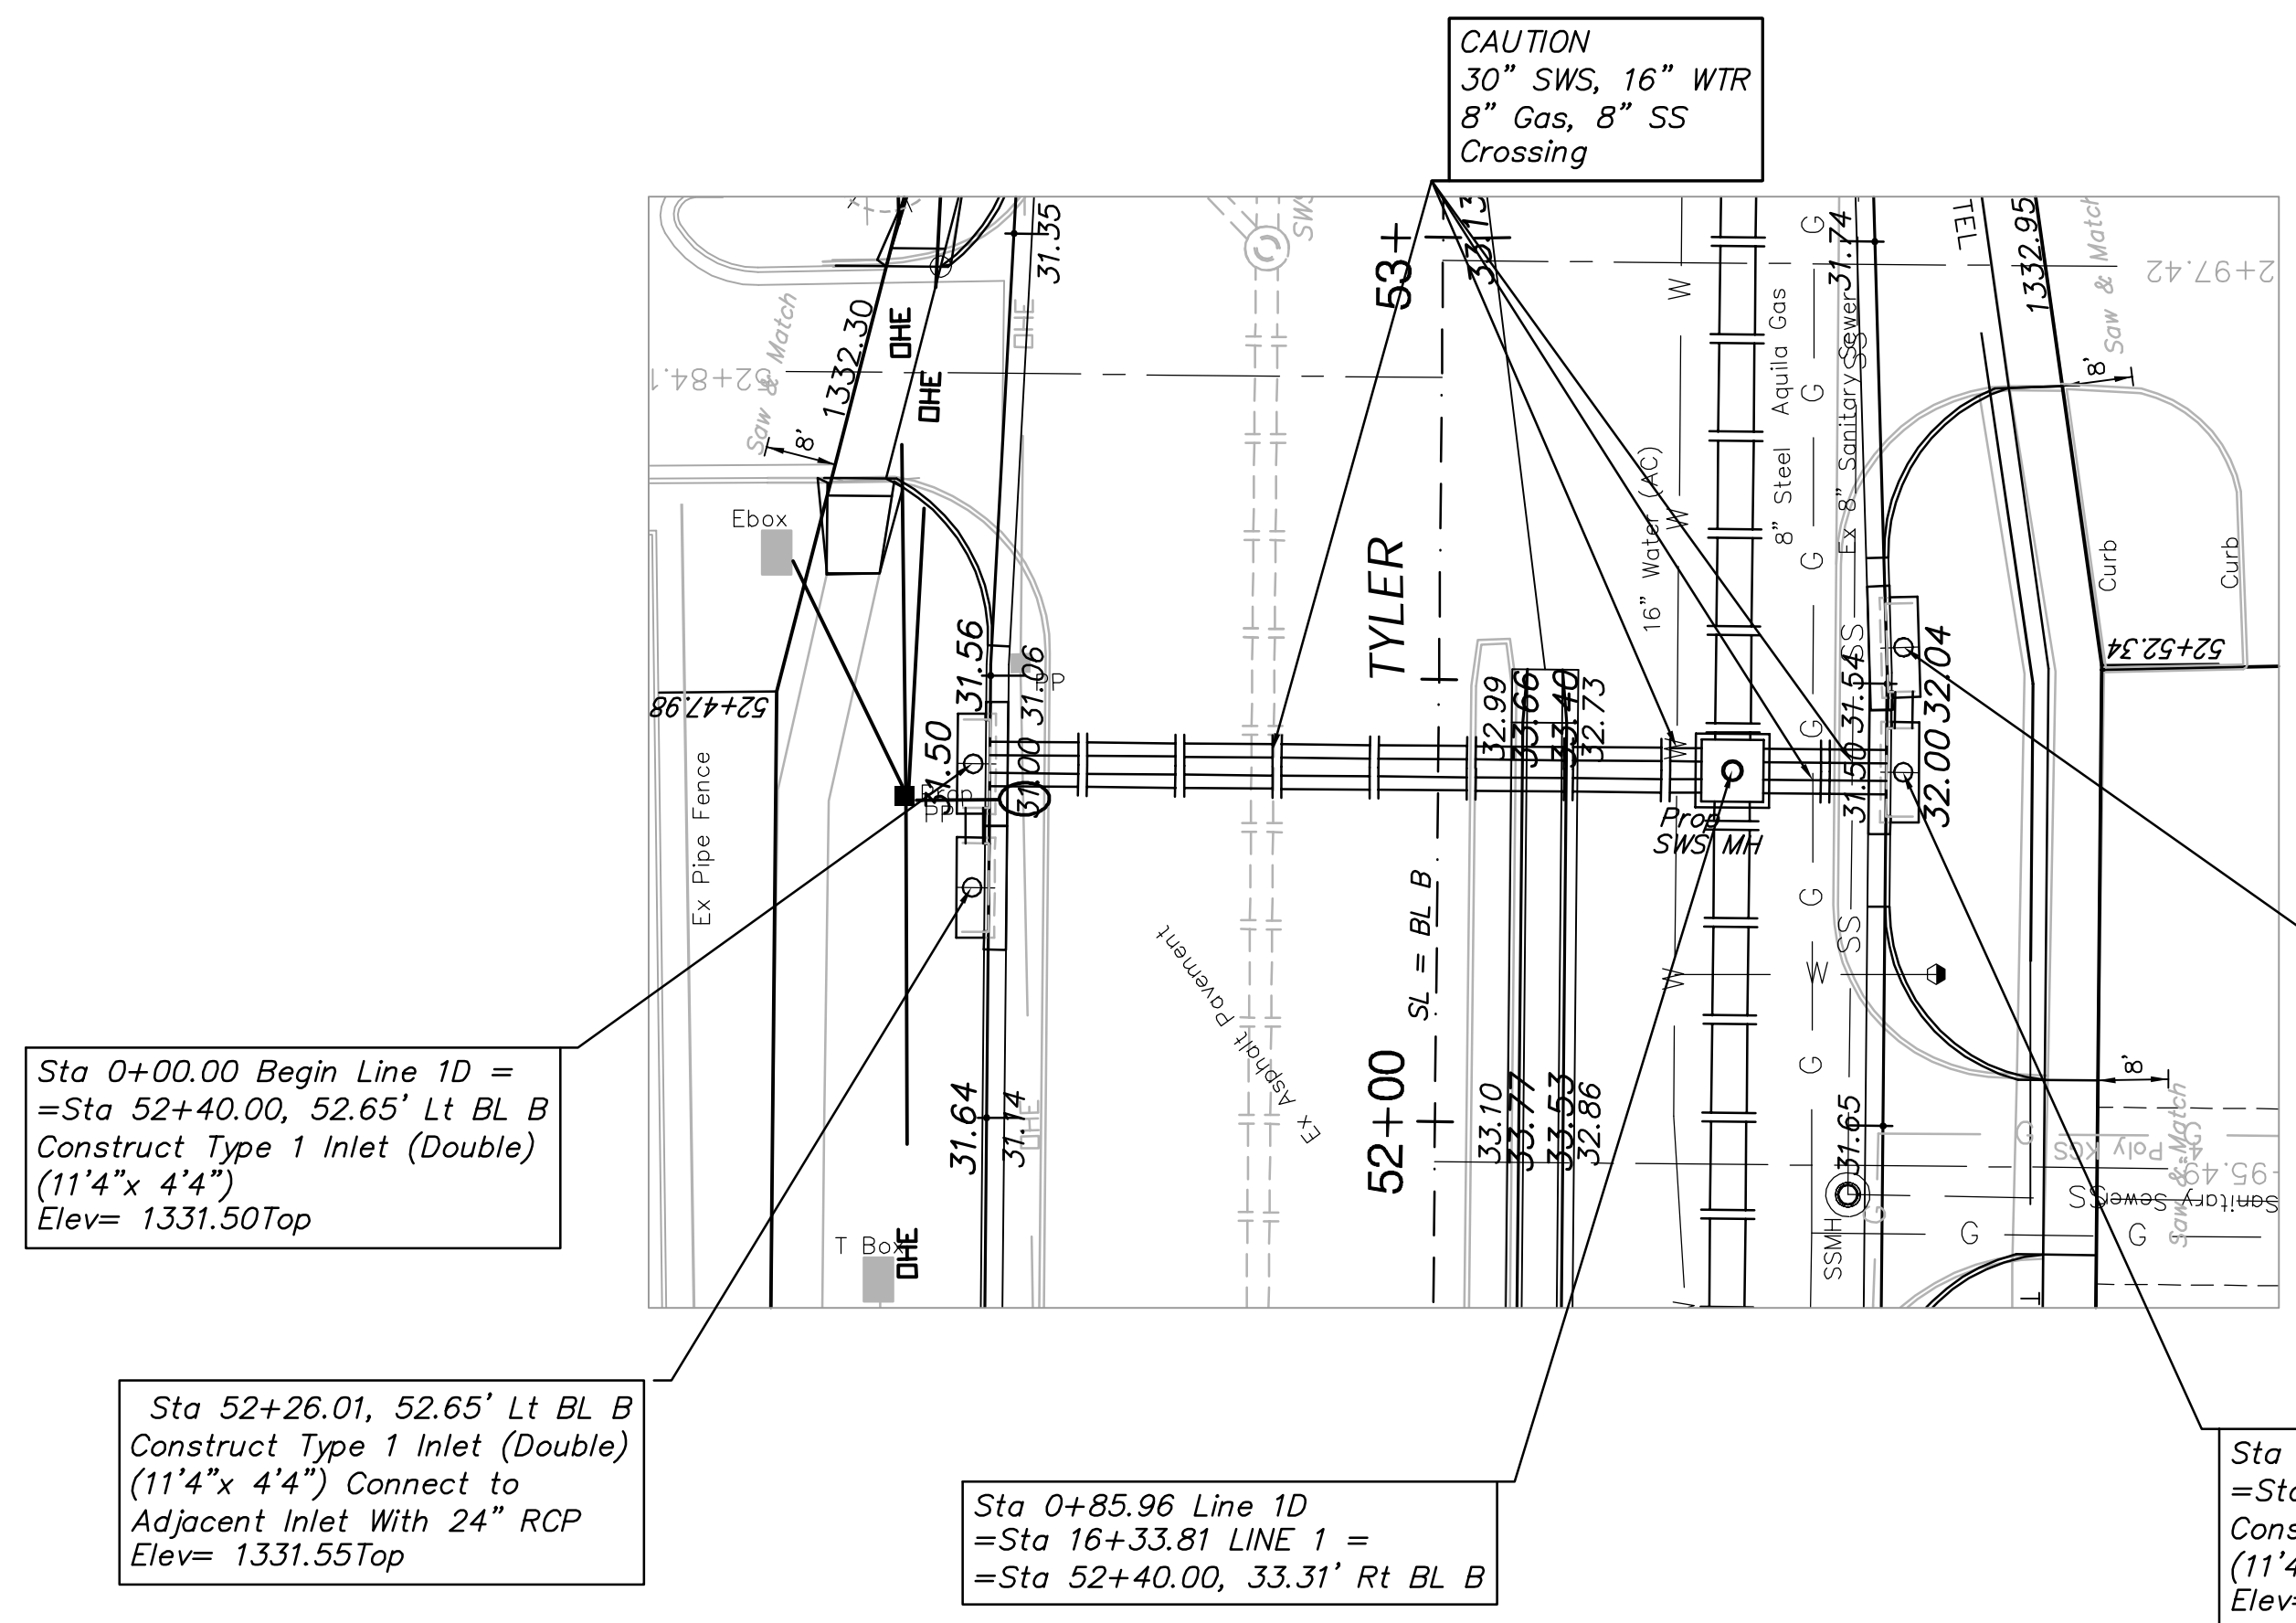

Drawing File: E:\Eng\Central and tyler intersection\land\dwg\base.dwg

Project No. 0510E393 CAPITAL IMPROVEMENT PROJECT

Design: T. Azire
Drawn: Staff
Approved: J. F. Bradley
Scale: 1:20

Central and Tyler Intersection
SWS Line 1D & Line 1E

Baughman Company, P.A.
315 Ellis St. Wichita, KS 67211 P 316-262-7271 F 316-262-0149
ENGINEERING | SURVEYING | PLANNING | LANDSCAPE ARCHITECTURE

MAY 2008
SHEET 22 OF 72