
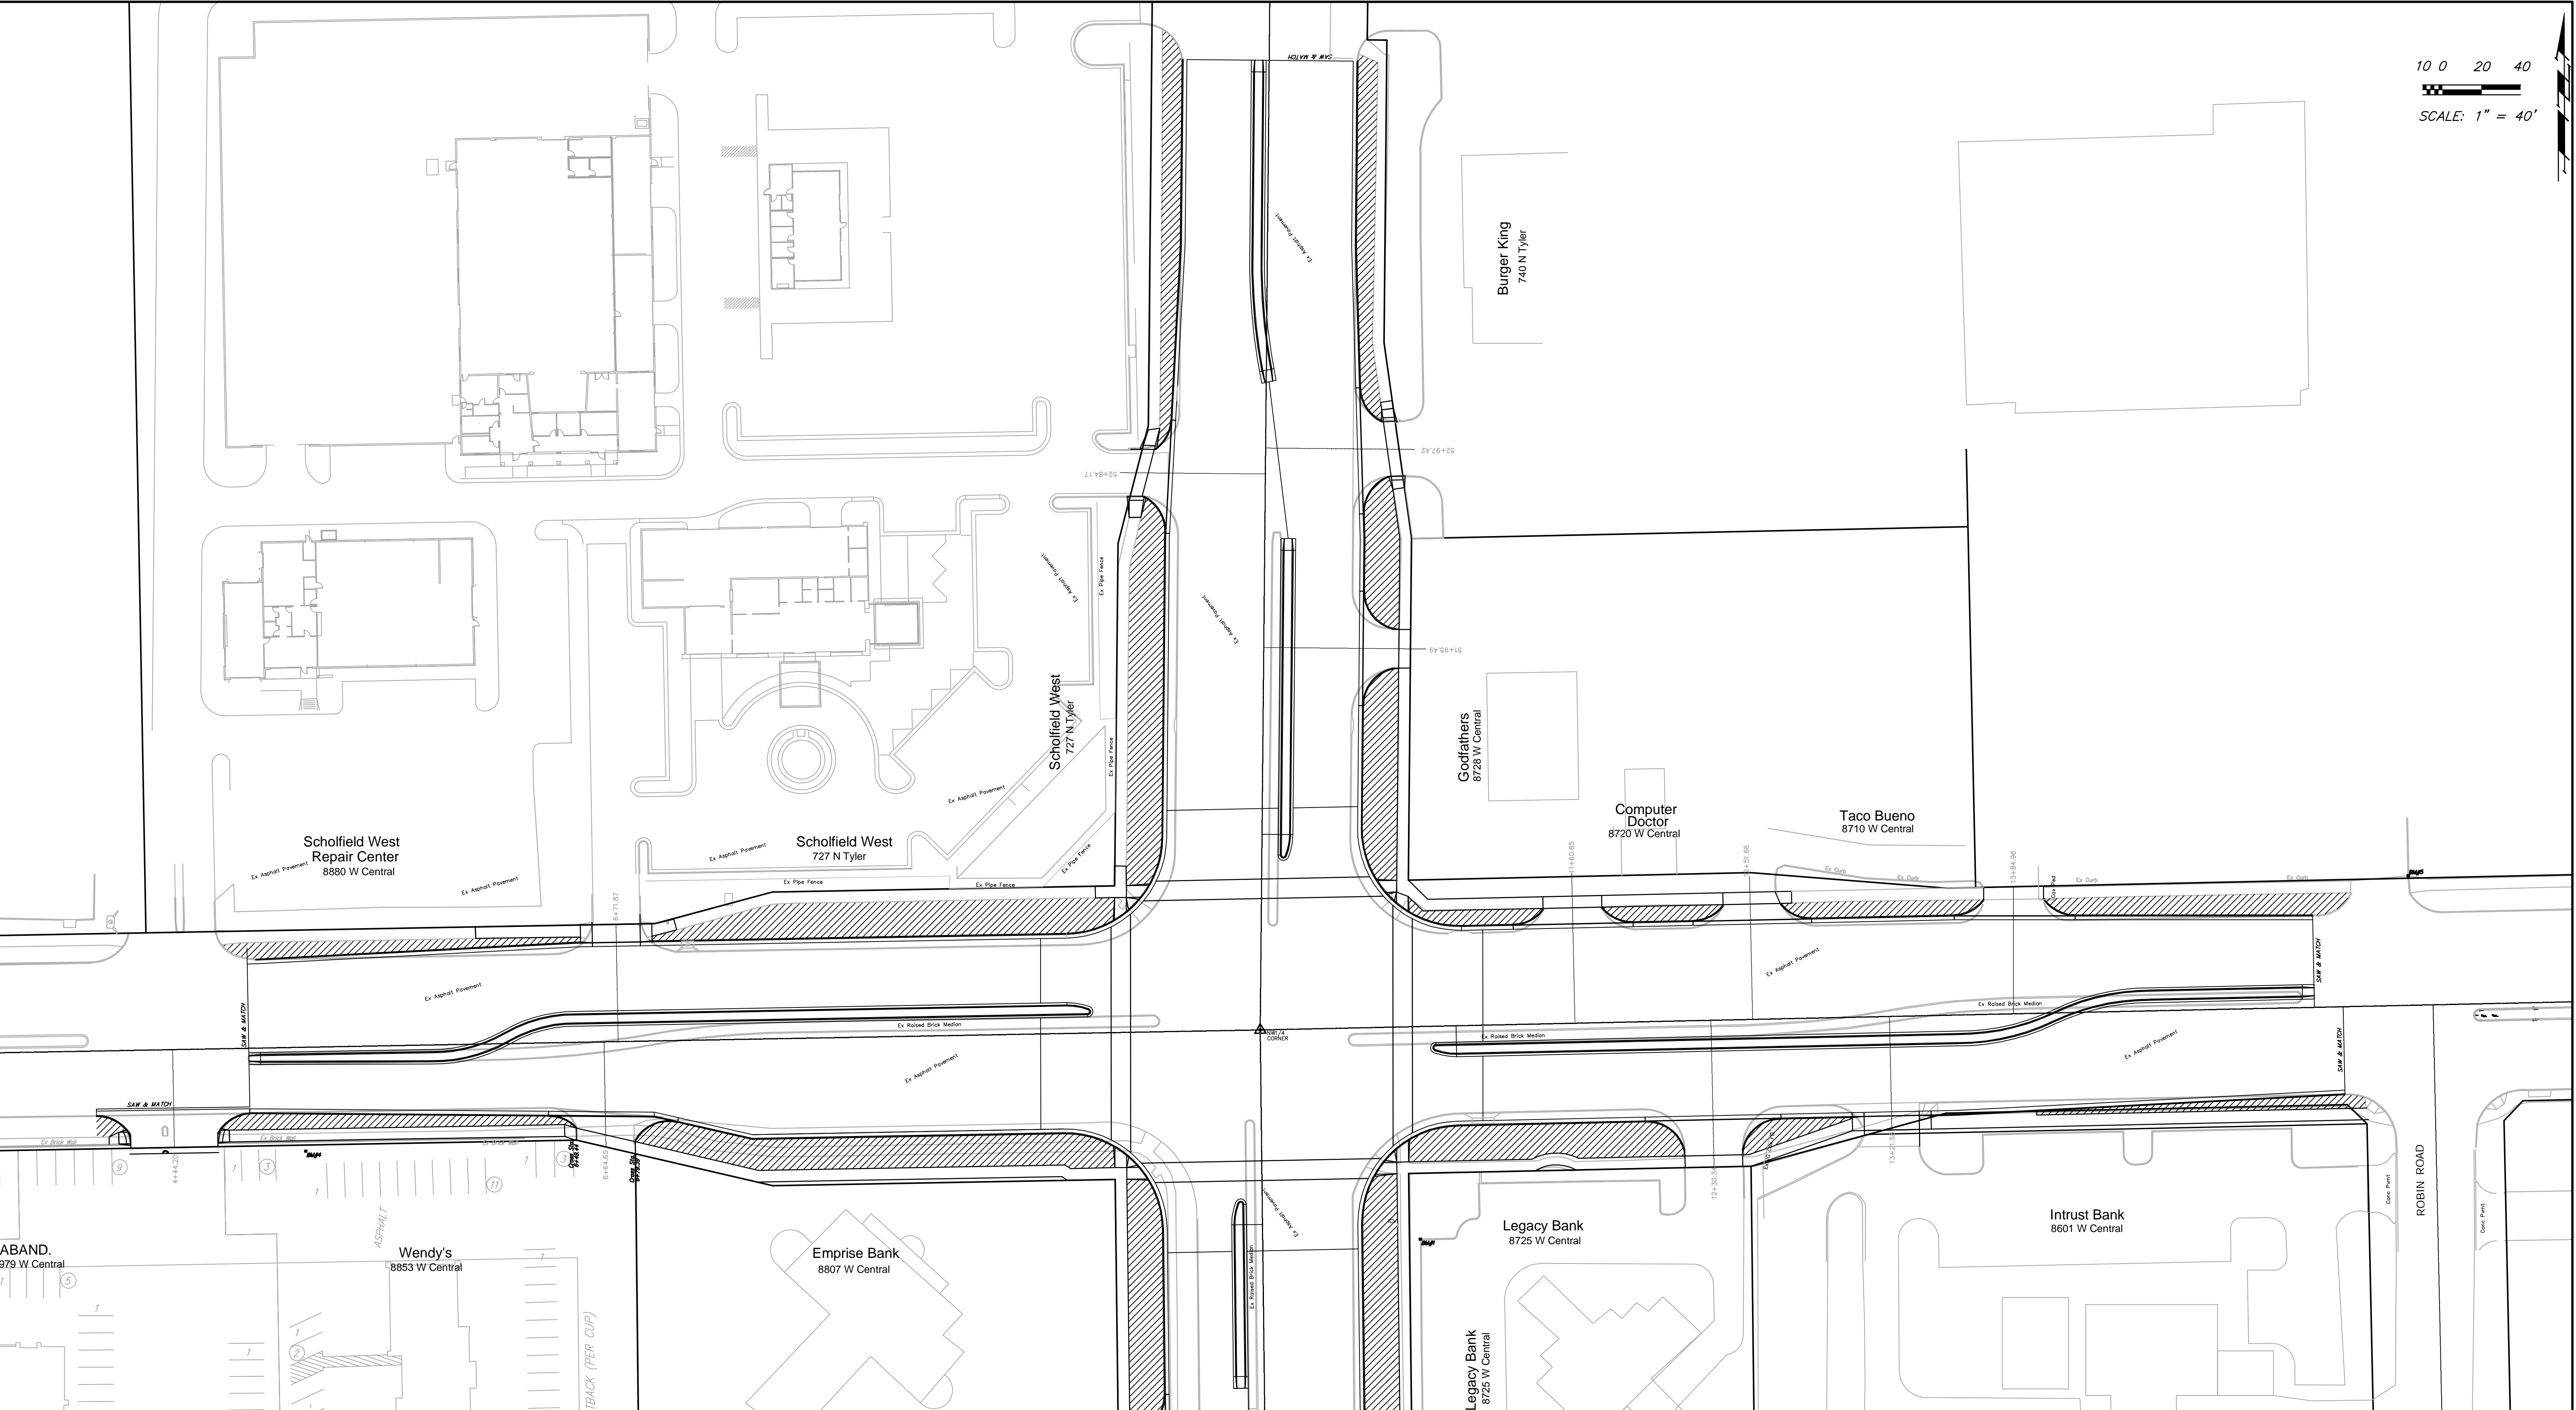


FHWA REGION NO.	STATE	PROJECT NO.	FISCAL YEAR	SHEET NO.	TOTAL SHEETS
7	KANSAS	87N-0378-01	2008	38	72

10 0 20 40

 SCALE: 1" = 40'



 AREAS TO BE SODDED
 Total Area = 4882 s.y.

Drawing File: E:\eng\central and tyler intersection\land\base.dwg
 Design: T. Azlere
 Drawn: J. F. Bradley
 Approved: J. F. Bradley
 Scale: 1:20
 Project No. 0510E393 CAPITAL IMPROVEMENT PROJECT
CENTRAL & TYLER INTERSECTION
SODDING PLAN
 PAVEMENT, STORM WATER SEWER, TRAFFIC CONTROL IMPROVEMENTS

 **Baughman Company, P.A.**
 315 Ellis St. Wichita, KS 67211 P 316-262-7271 F 316-262-0149
 ENGINEERING | SURVEYING | PLANNING | LANDSCAPE ARCHITECTURE

MAY 2008
 SHEET 38
 OF 72